

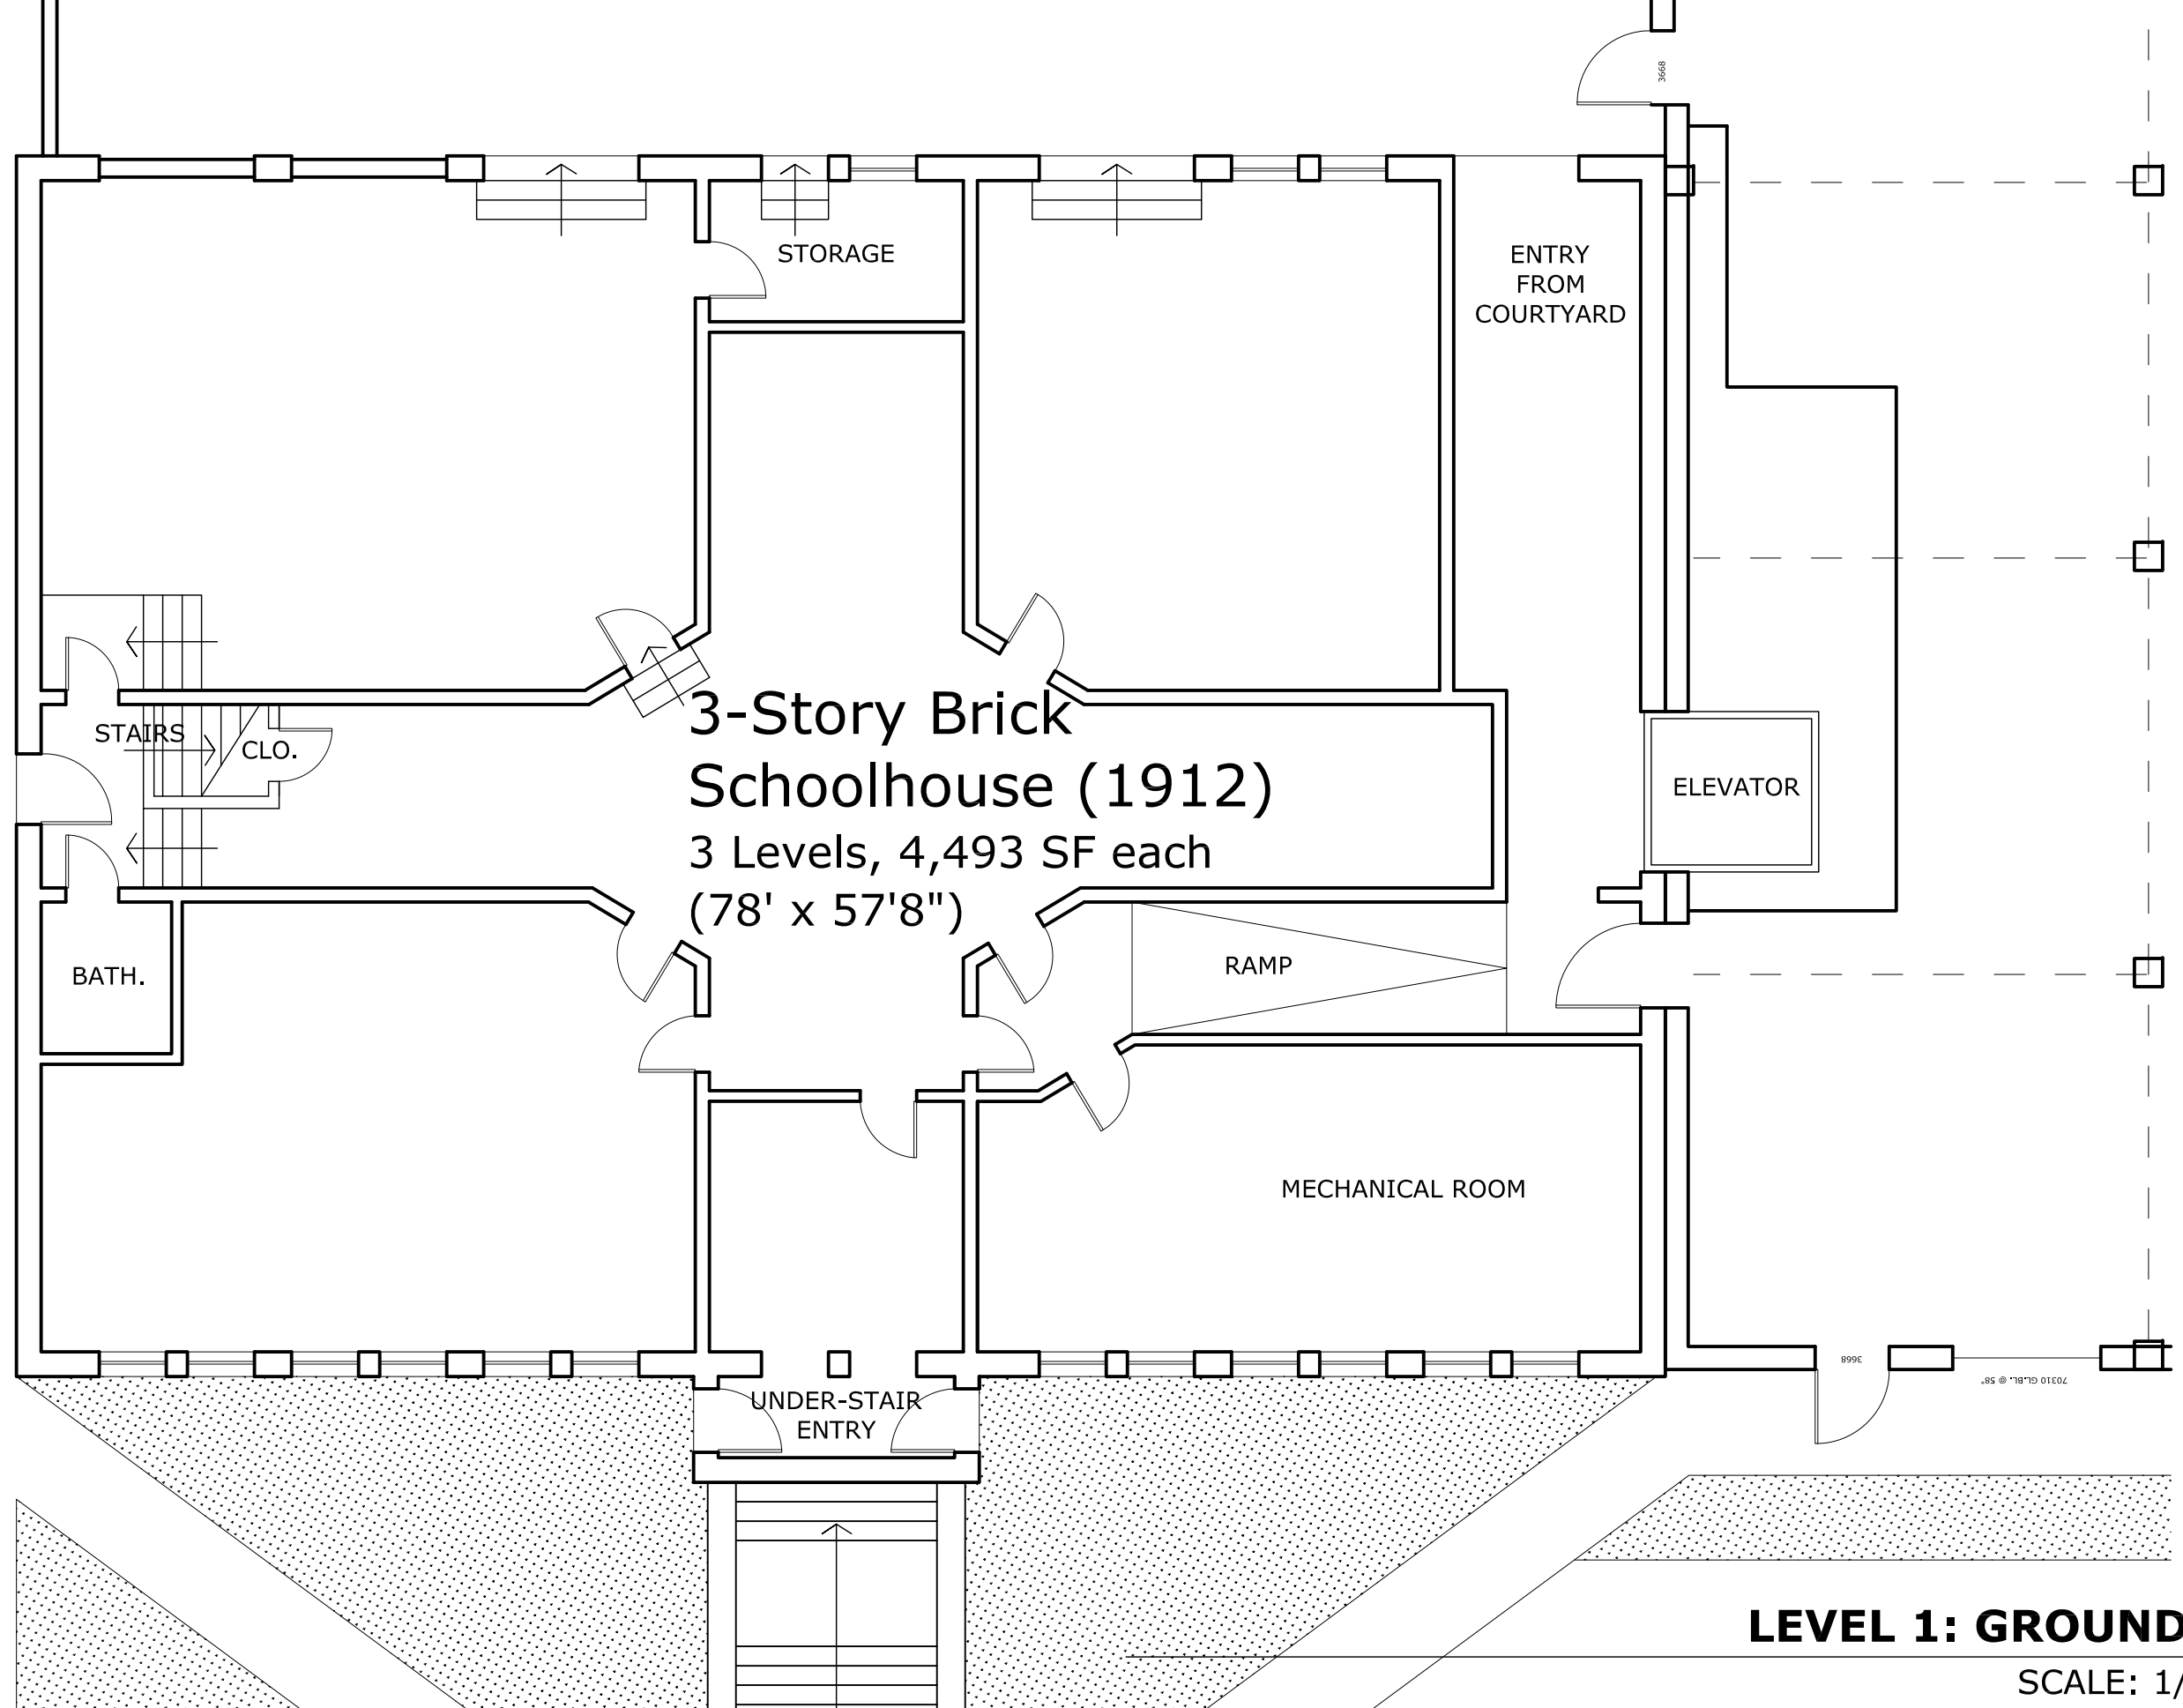


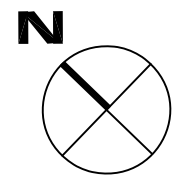



LEVEL 1: GROUND LEVEL

SCALE: 1/8" = 1'-0"

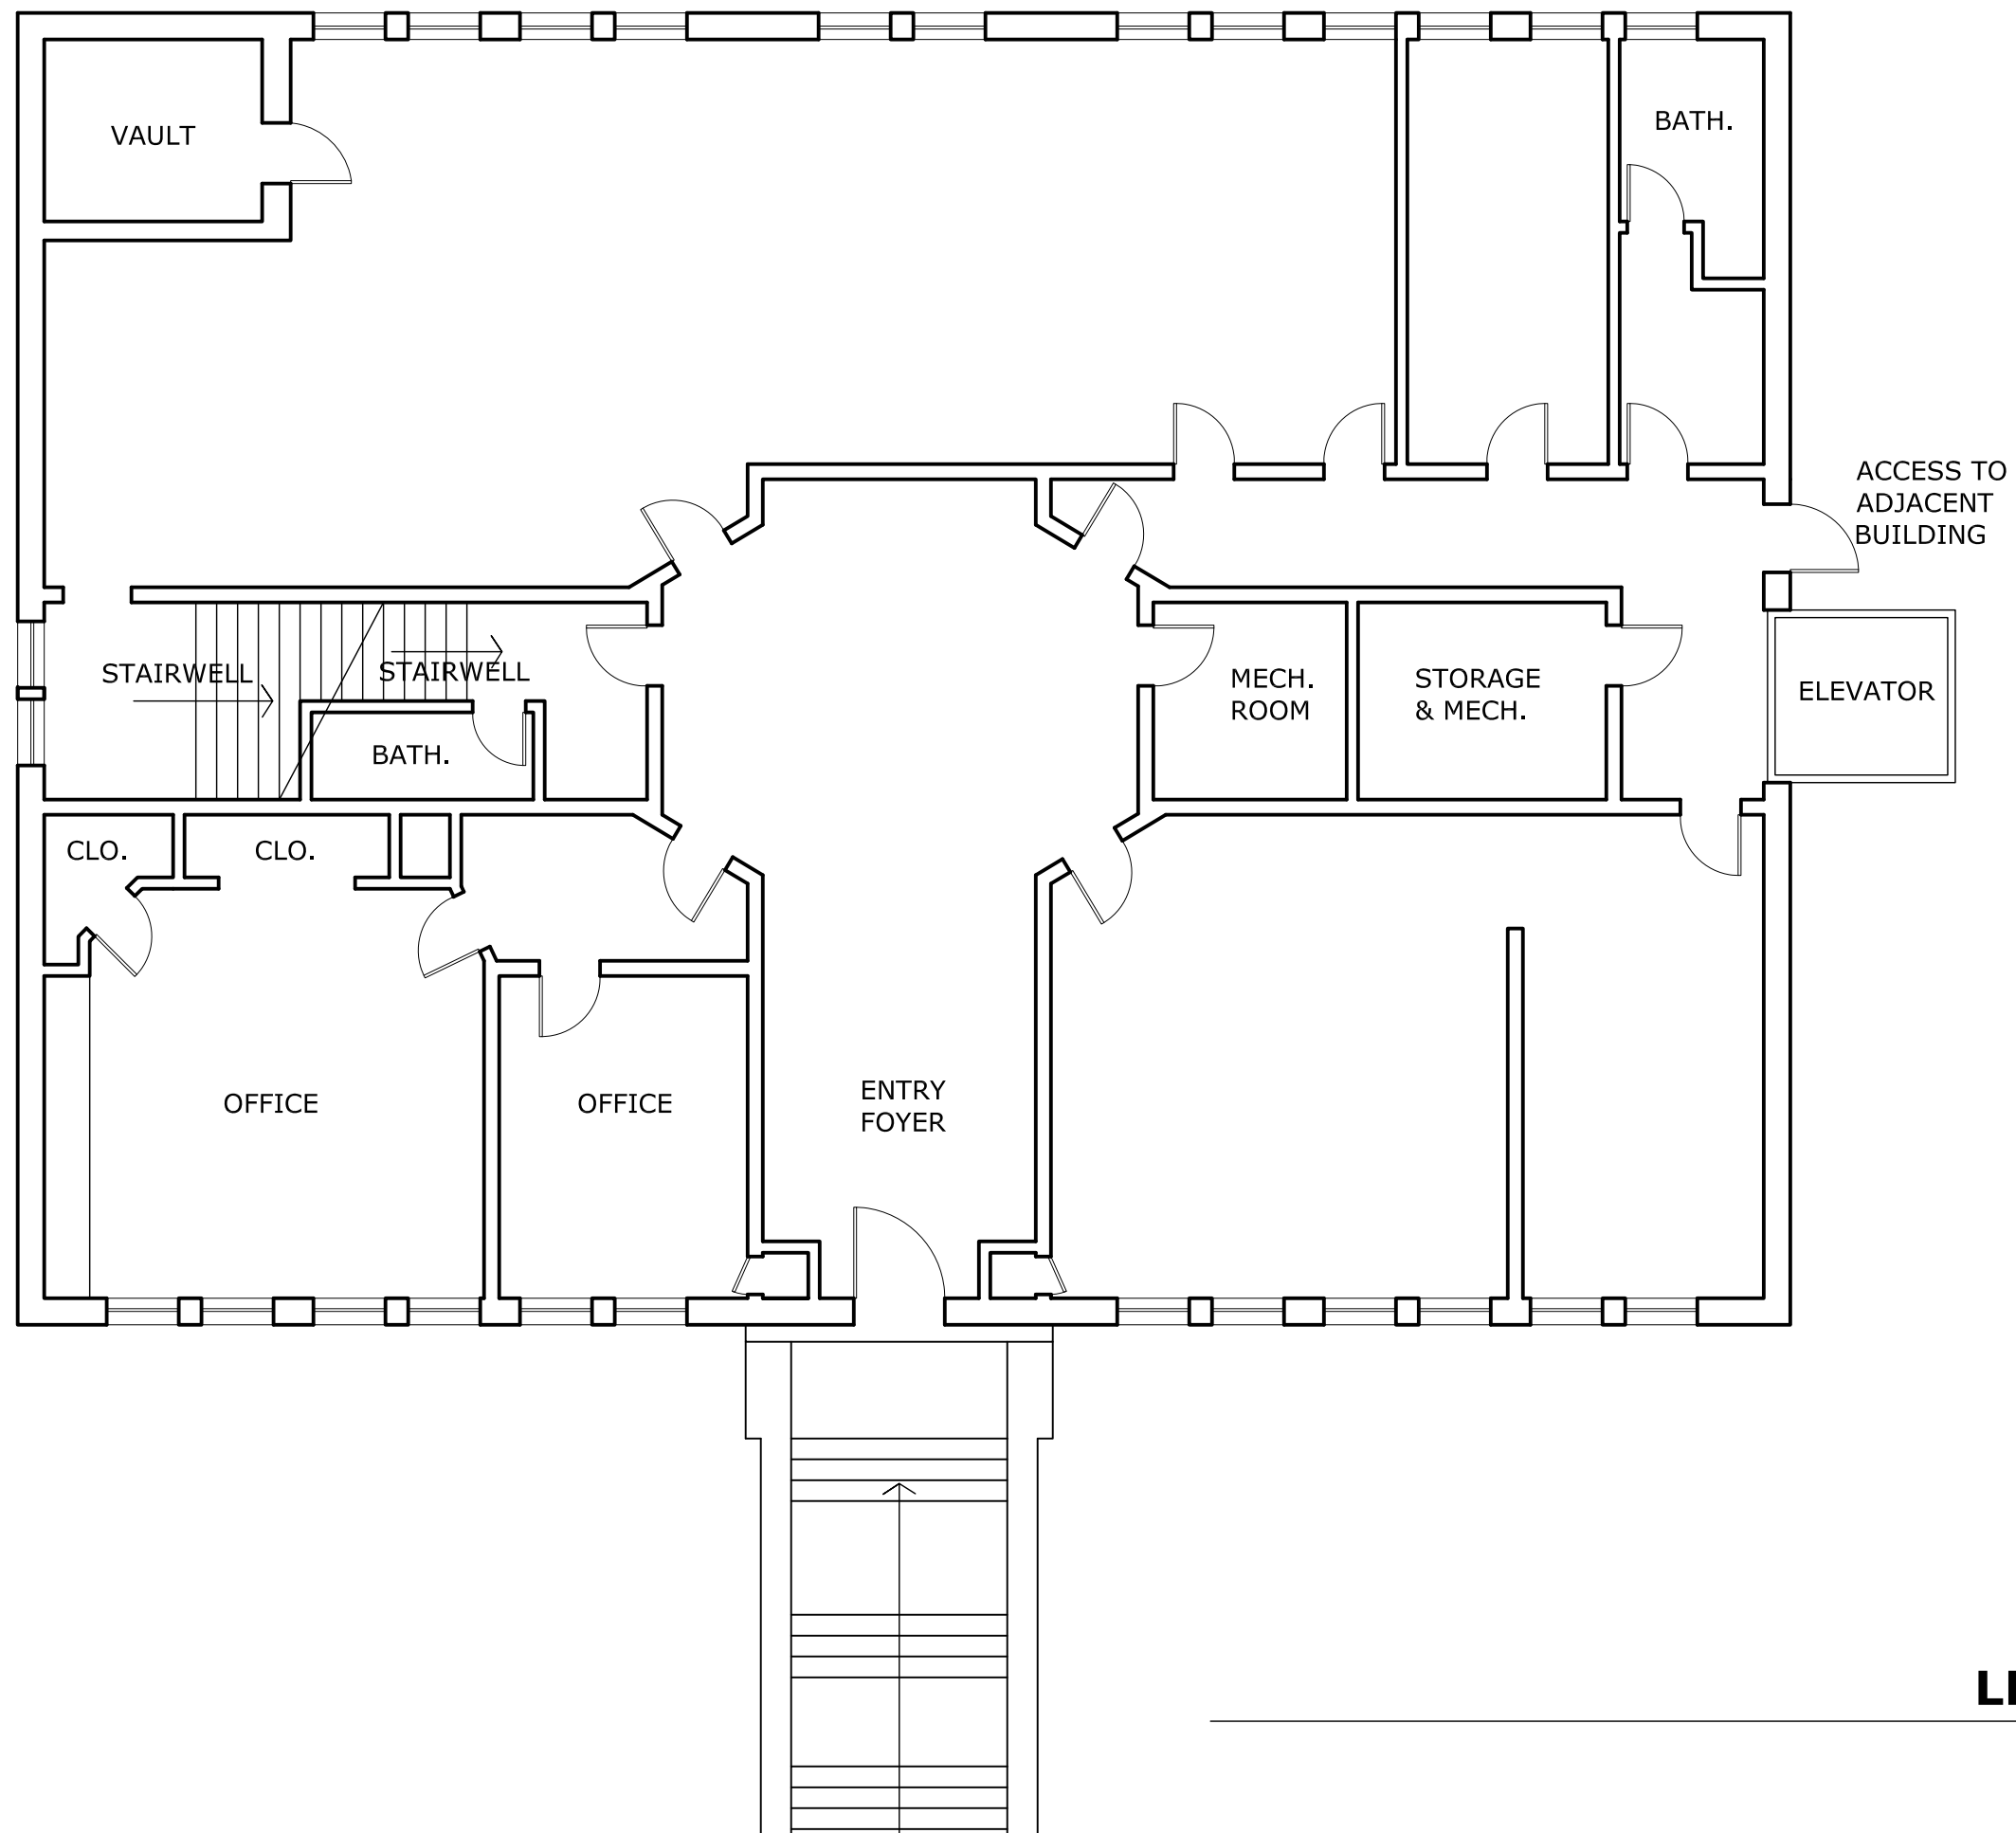

LEVEL 2 FLOOR PLAN

SCALE: 1/8" = 1'-0"

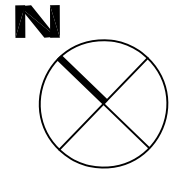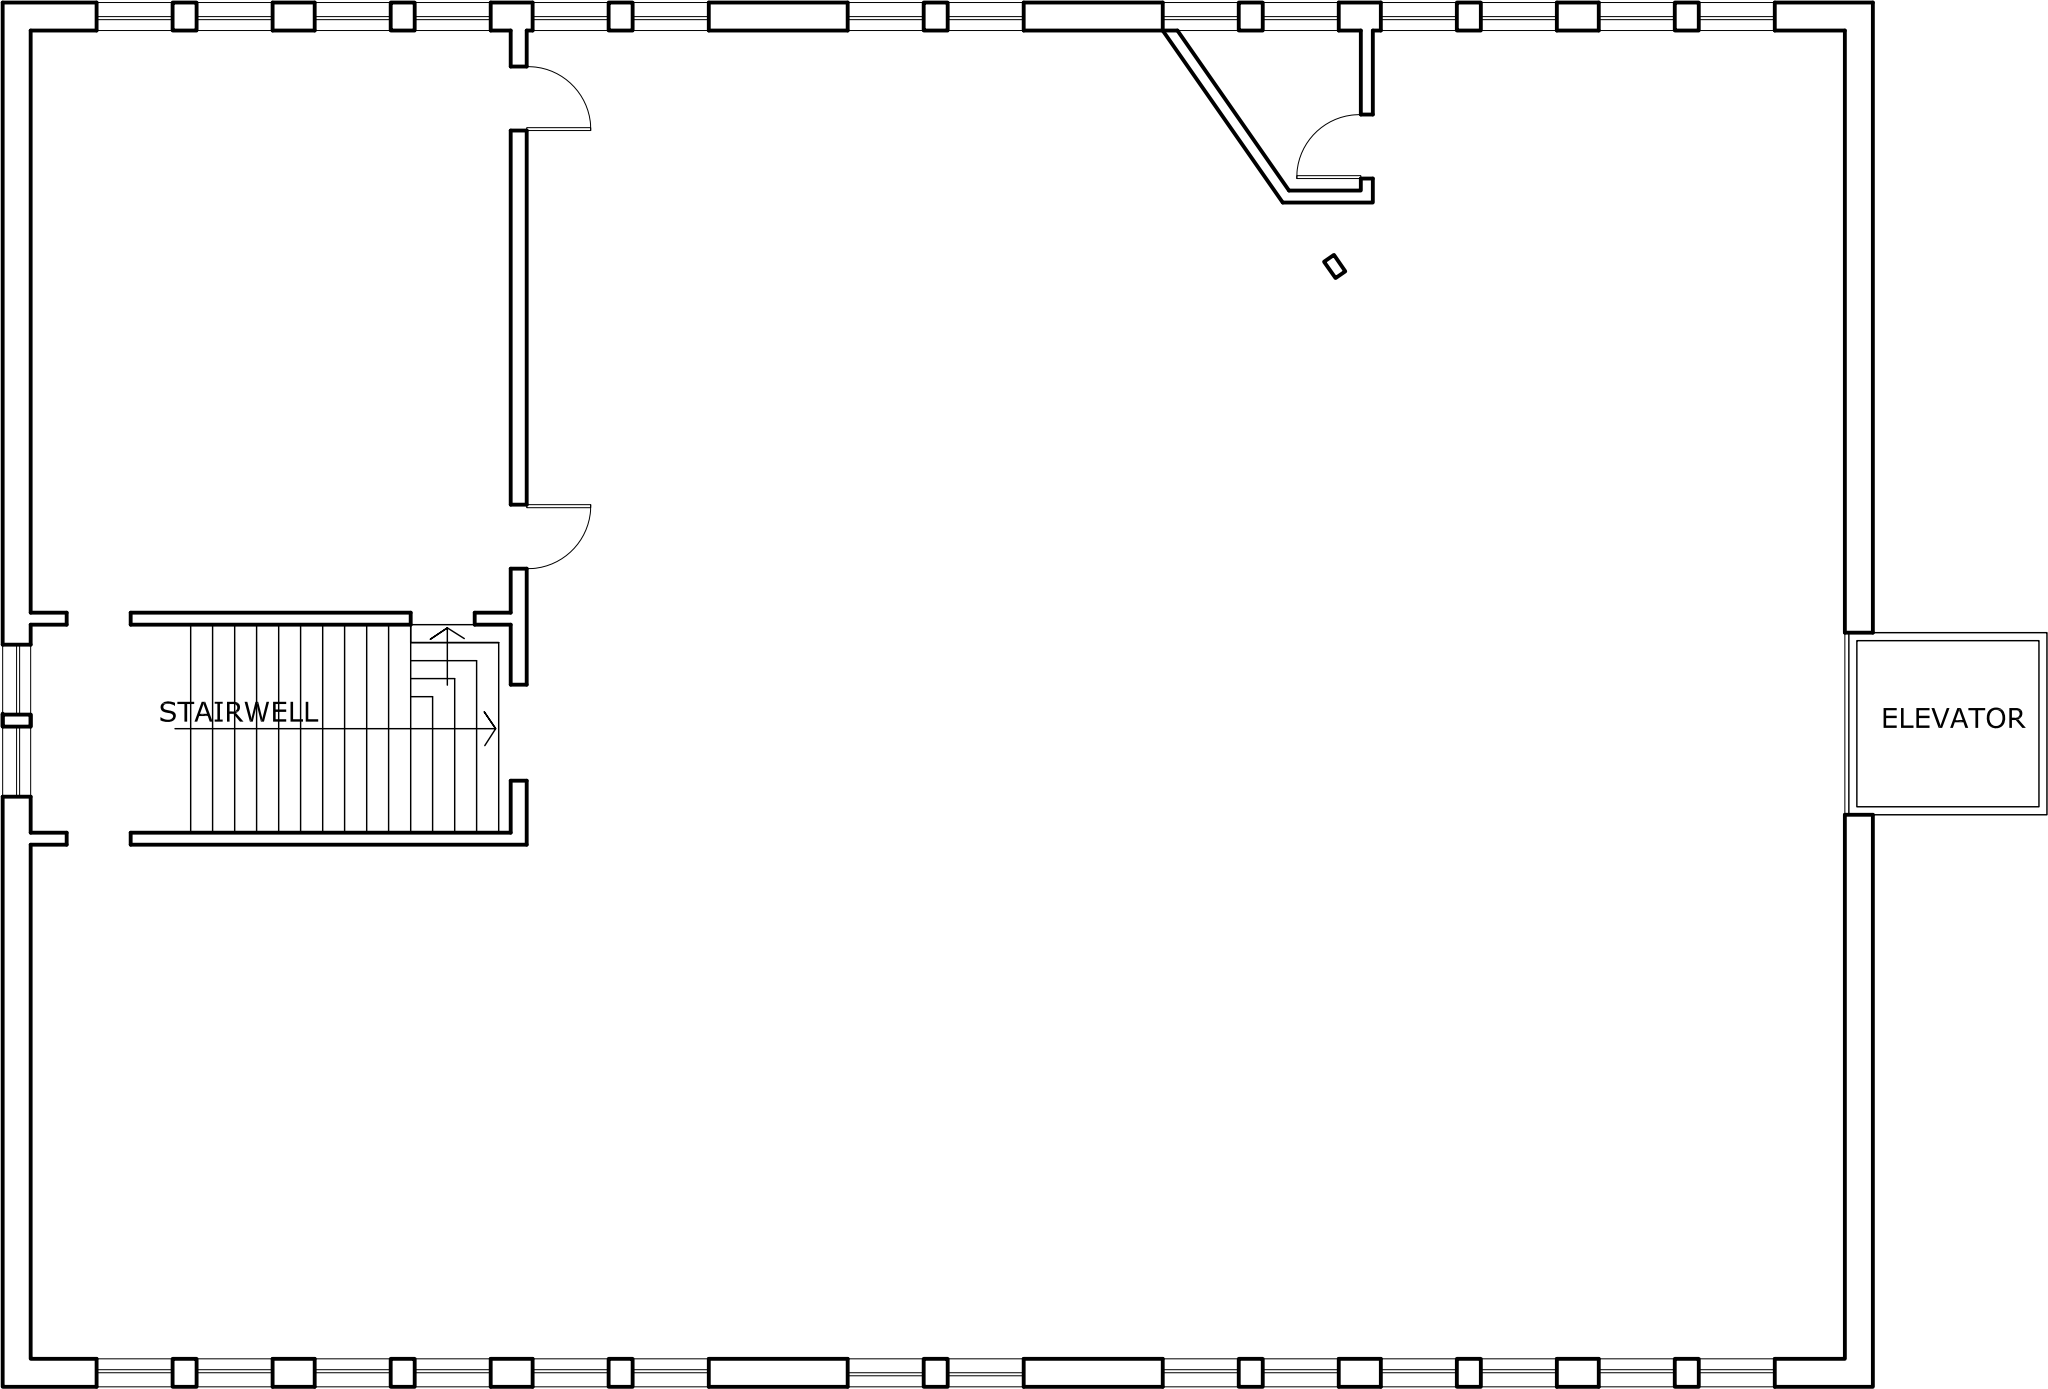

LEVEL 3 FLOOR PLAN

SCALE: 1/8" = 1'-0"