



Cuhaci & Peterson
Architects

1220 Alden Road
Orlando, Florida 32803
Ph. 407 228 4220
Fdx. 407 228 4219

© COPYRIGHT
All reports, plans, specifications, computer files, field notes, notes and other documents and instruments (if any) are instruments of service rendered by Cuhaci & Peterson Architects, P.A. and are the property of Cuhaci & Peterson Architects, P.A. Any use or reproduction of this document without written permission from Cuhaci & Peterson Architects, P.A. is prohibited.







JOB TITLE
FT. LAUDERDALE ALE HOUSE
2851 N. FEDERAL HIGHWAY
BROWARD CO., FLORIDA

DRAWING TITLE
EXTERIOR ELEVATIONS

REVISION :
19/15/2000
11/9/00

JOB NO. 200009
SCALE AS SHOWN
DATE 4/10/2000
DRAWN JAF/RVF
CHECKED JAF
DRAWING NO.

A-5
TL-7178

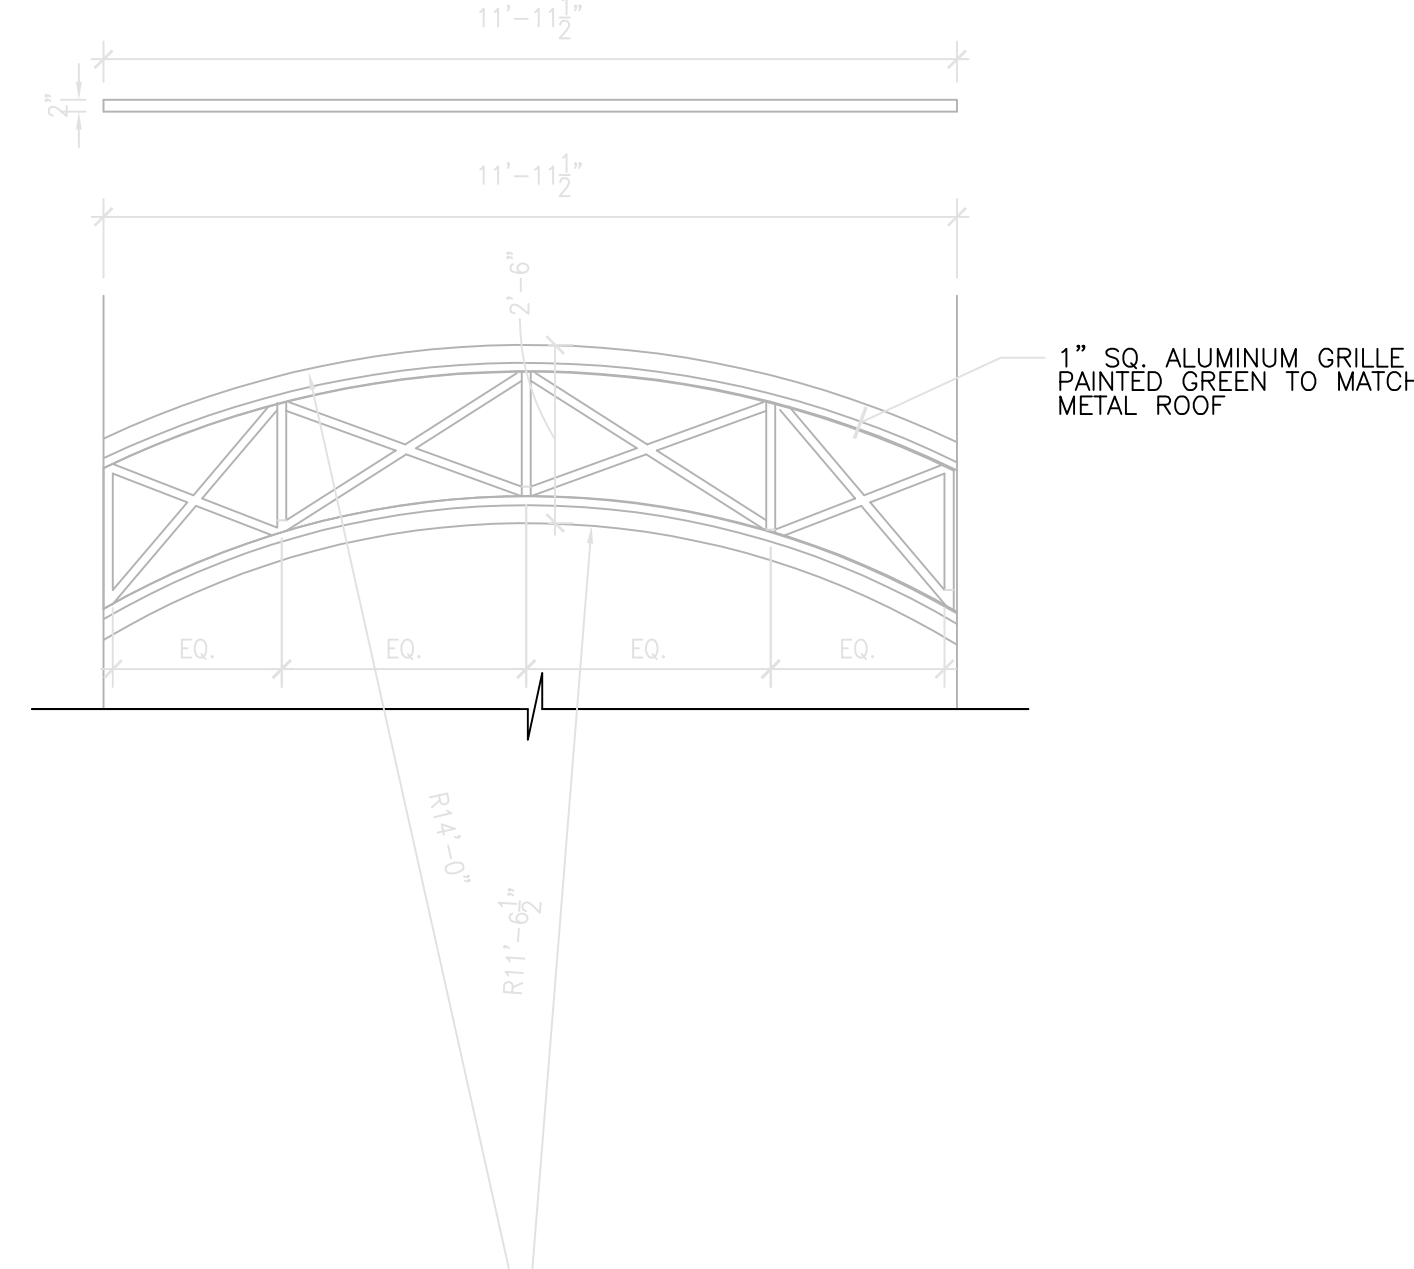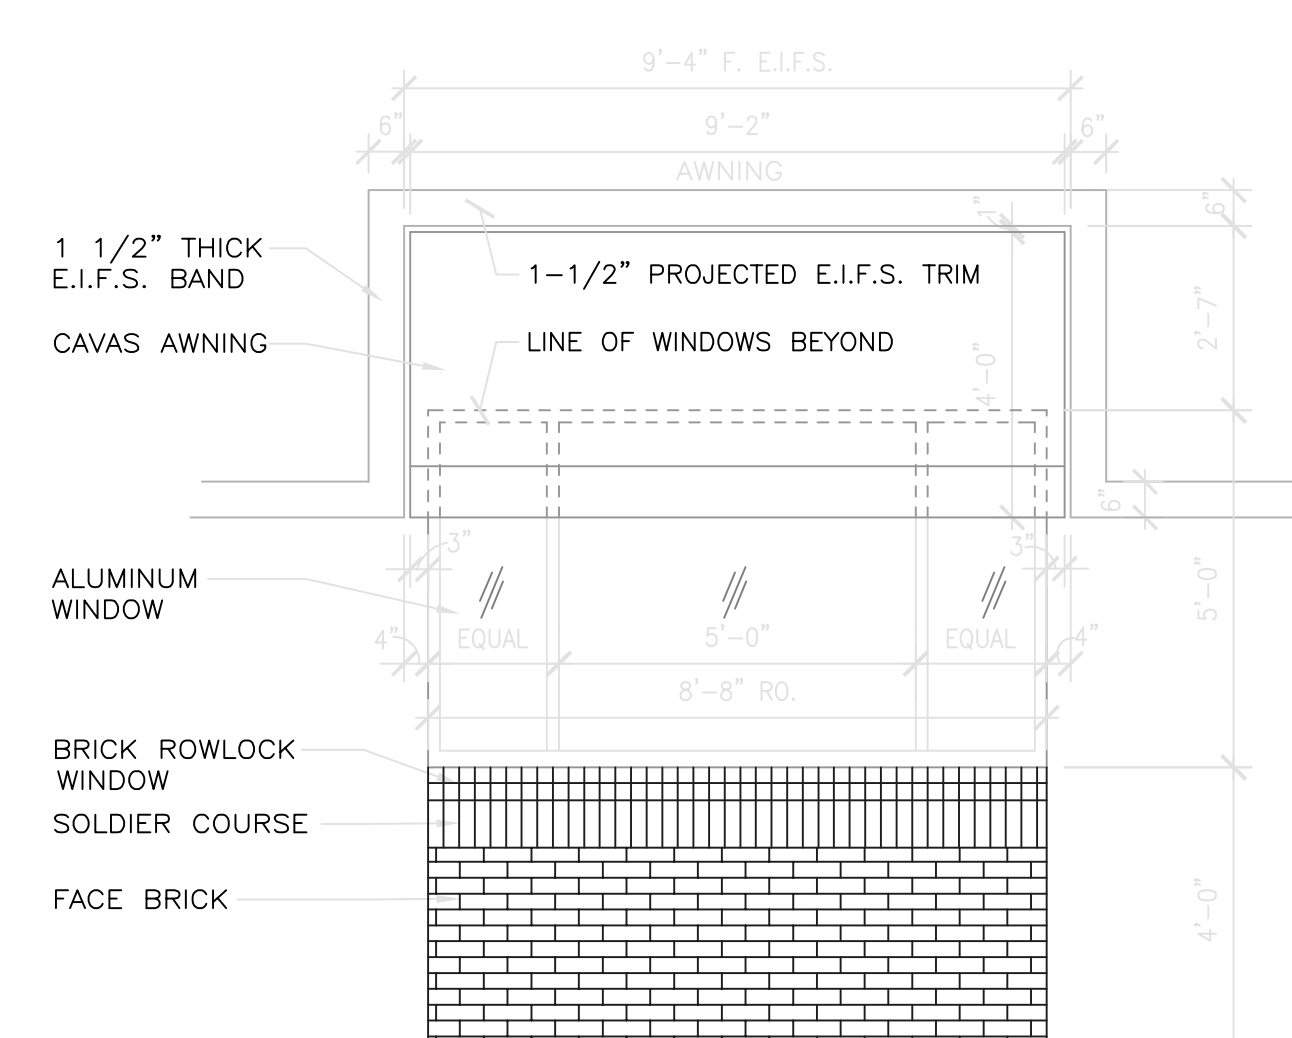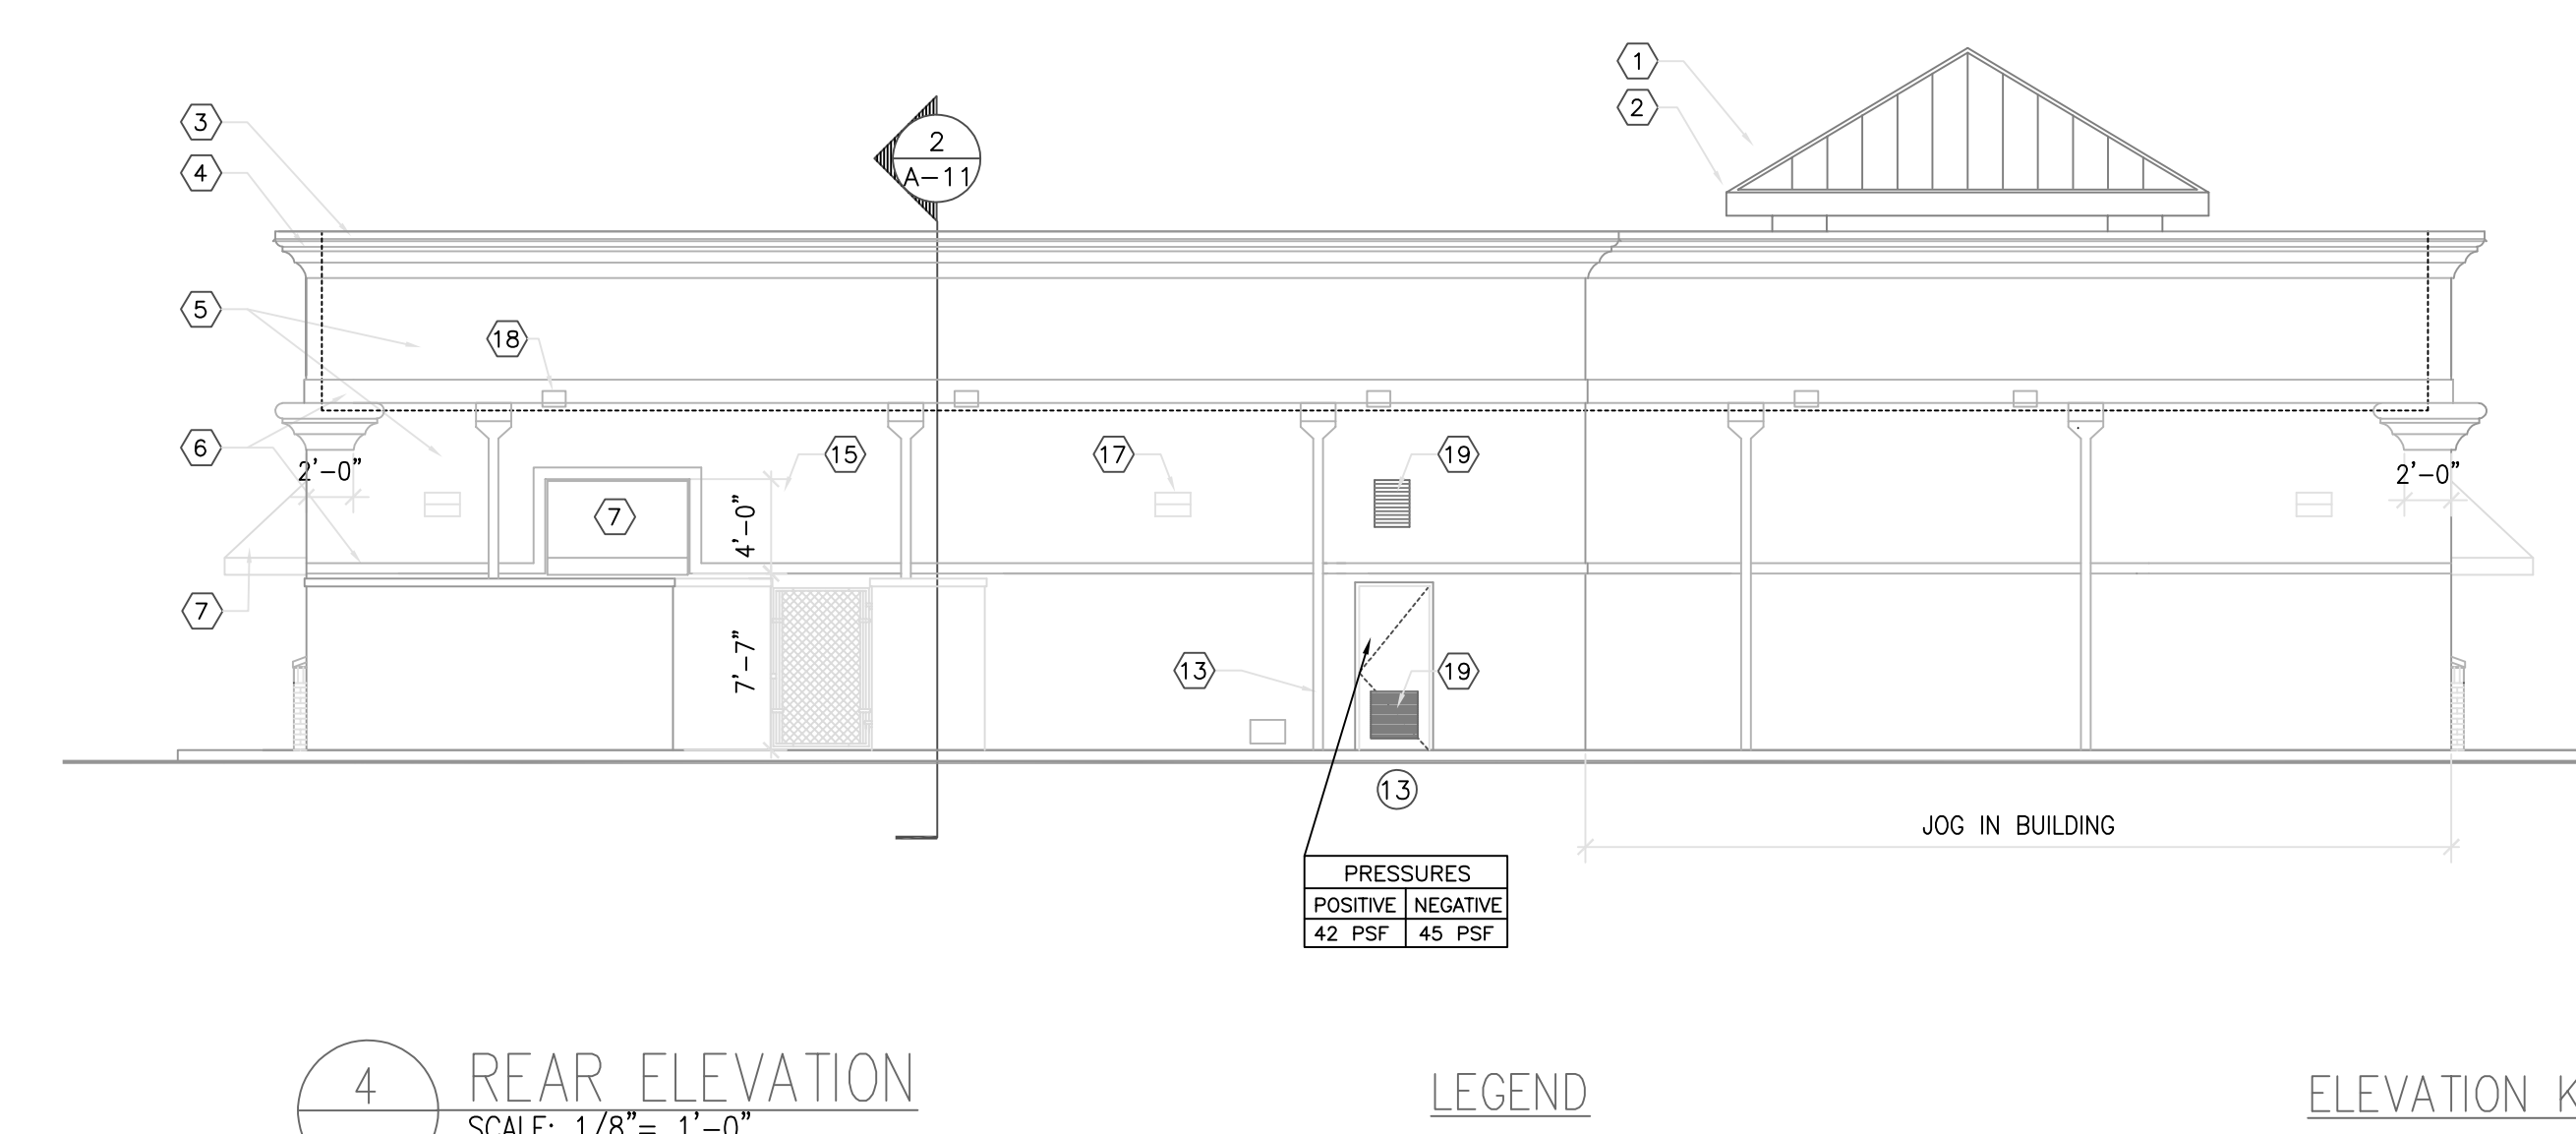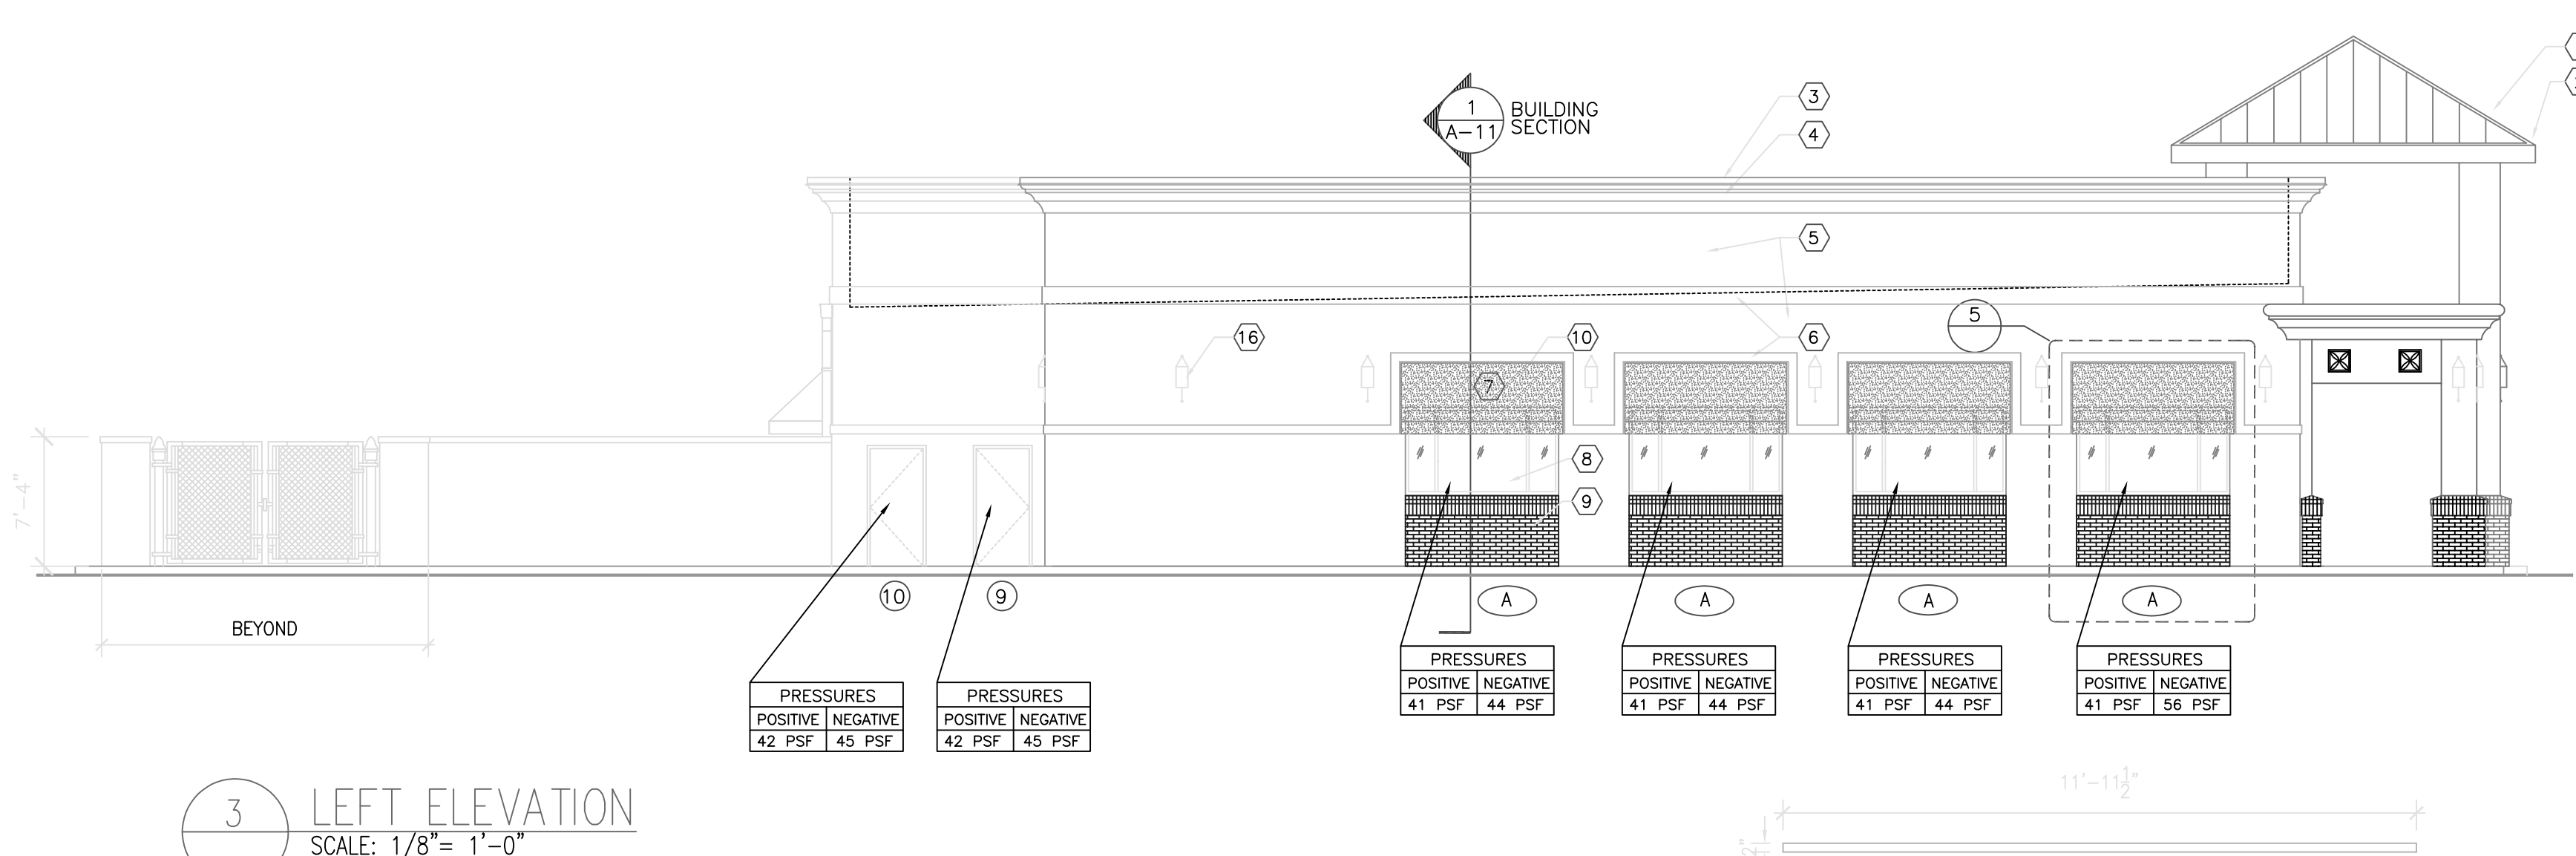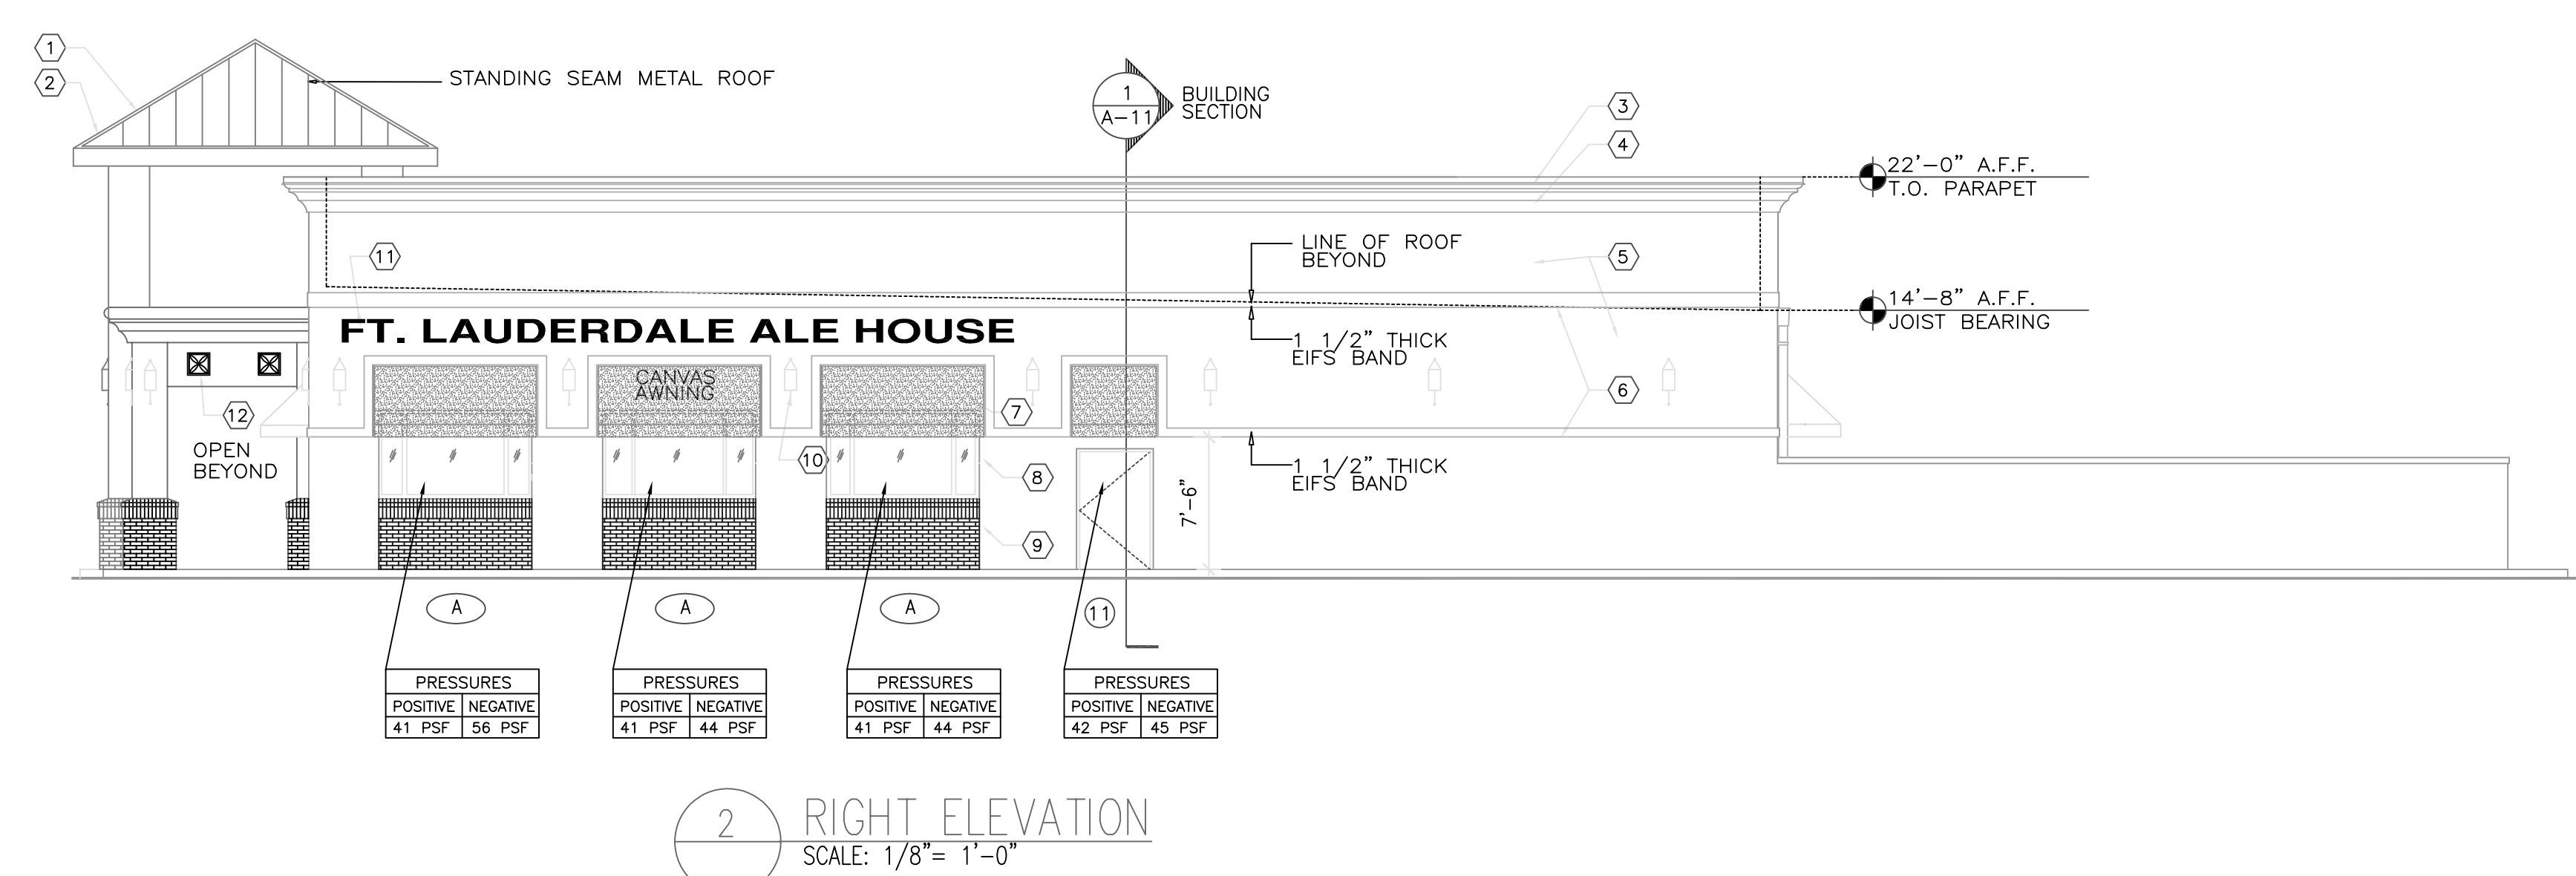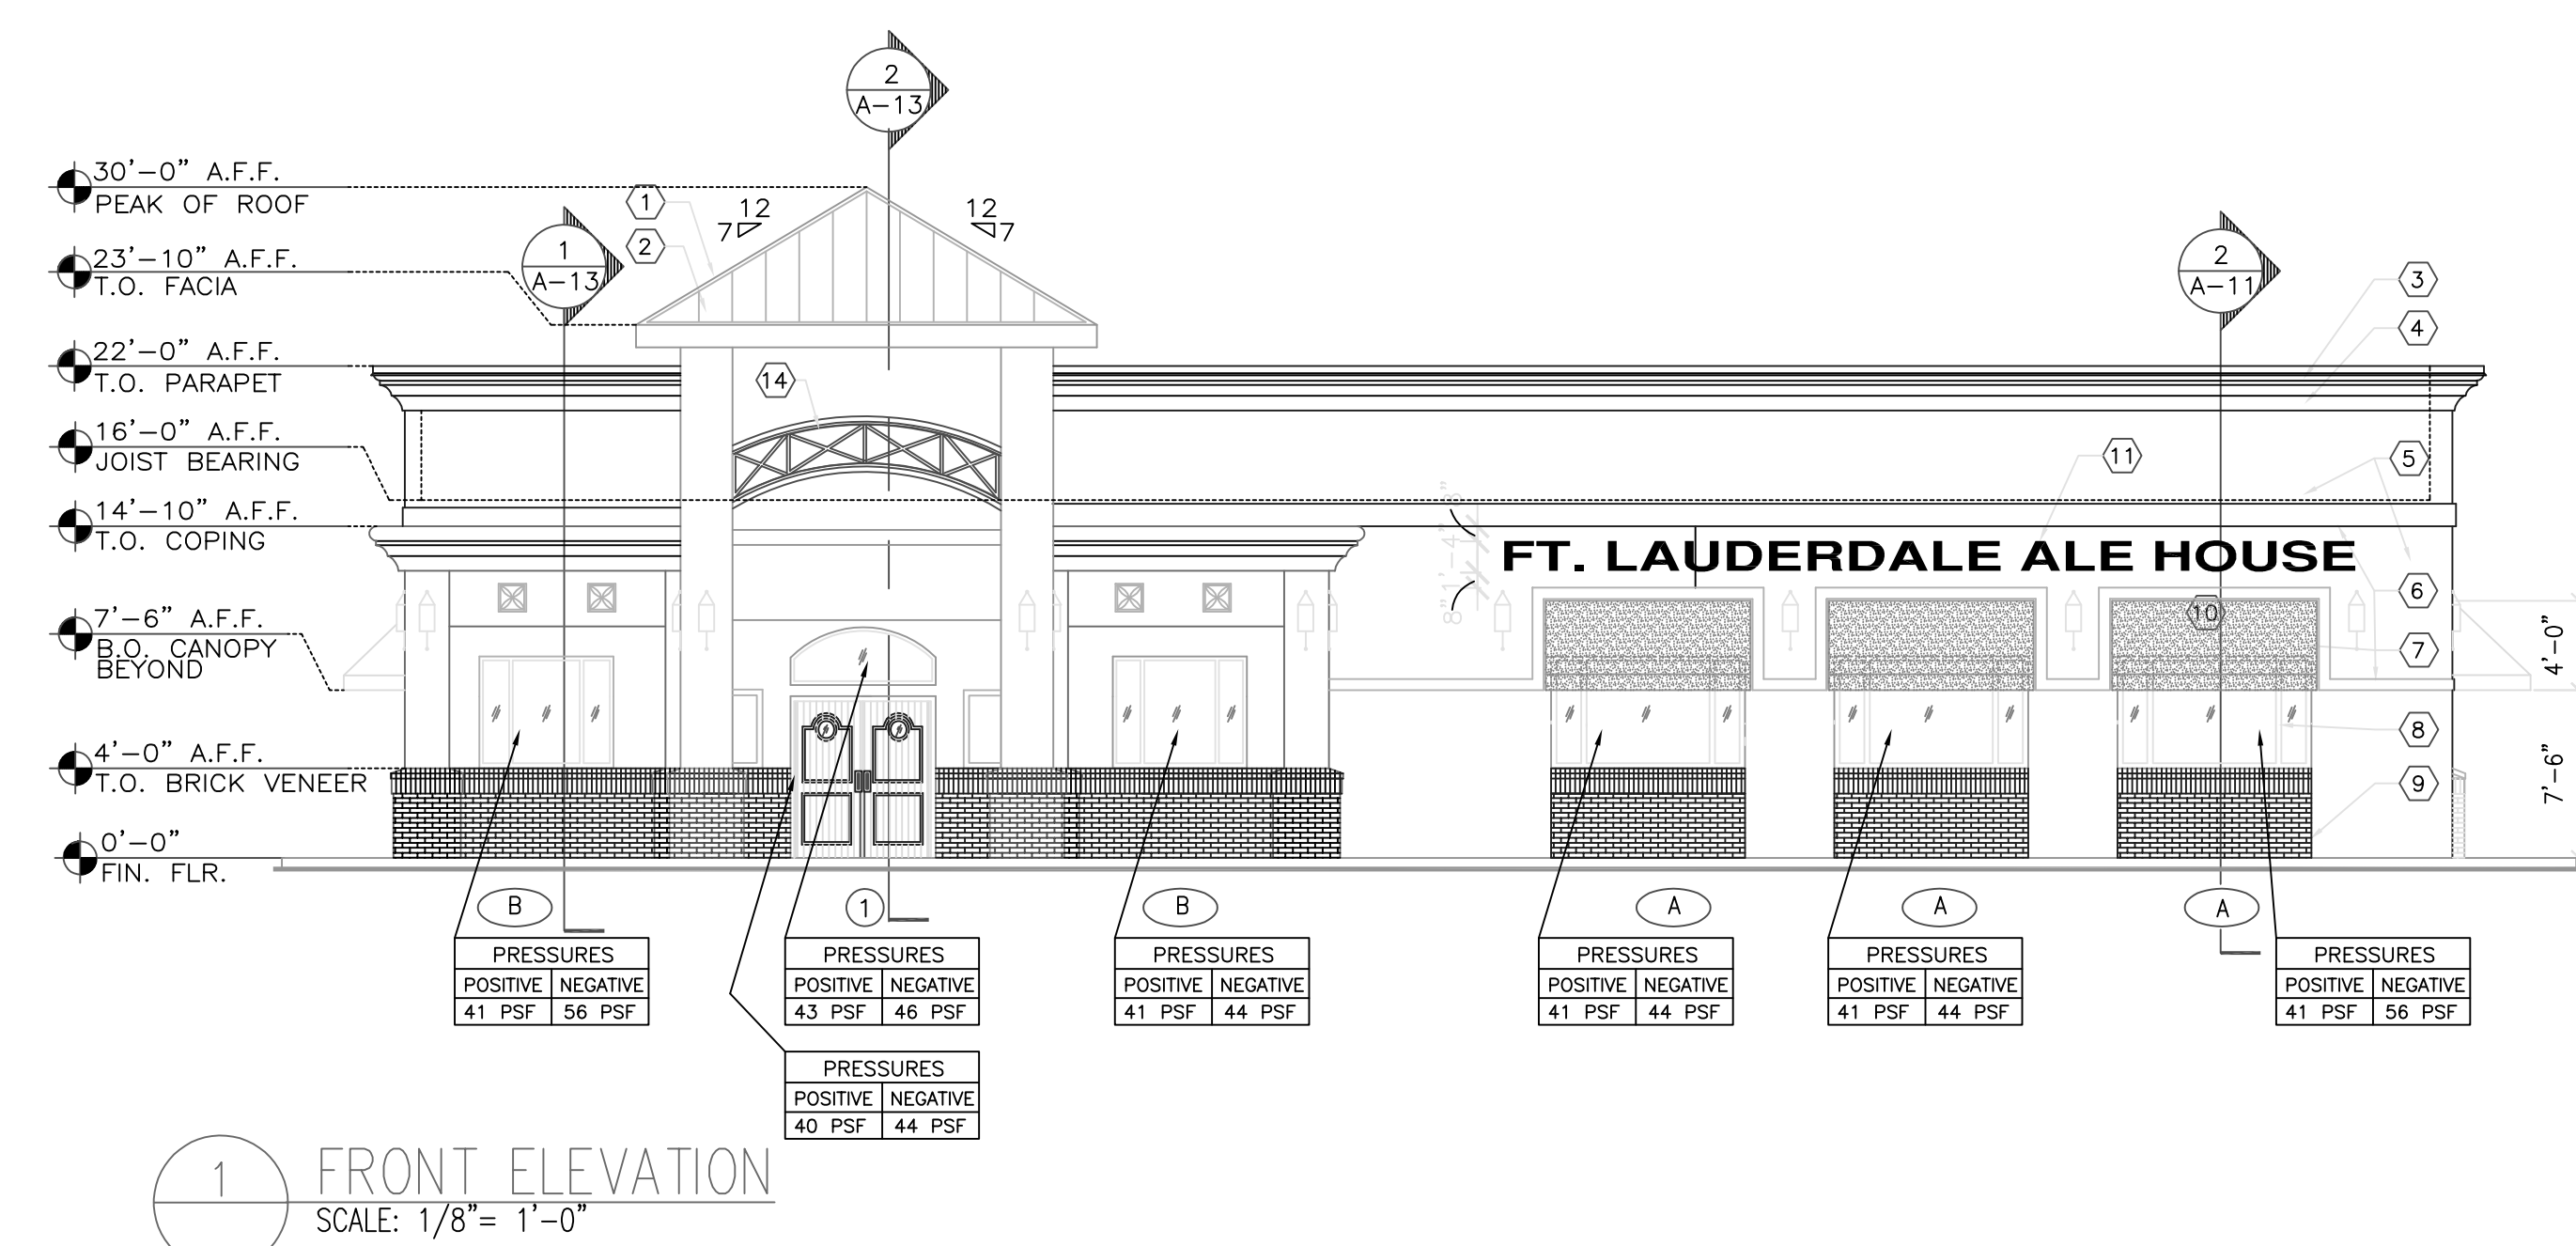

ROUGH OPENING SCHEDULE

FRONT ELEVATION			
DOOR	OPENING SIZE	WINDOW	OPENING SIZE
1	6'-6"x7'-2"	A	6'-0"x5'-0"
		B	8'-8"x5'-0"
RIGHT ELEVATION			
DOOR	OPENING SIZE	WINDOW	OPENING SIZE
11	4'-4"x6'-10"	A	6'-0"x5'-0"
LEFT ELEVATION			
DOOR	OPENING SIZE	WINDOW	OPENING SIZE
9	3'-4"x6'-10"	A	6'-0"x5'-0"
10	3'-4"x6'-10"		
REAR ELEVATION			
DOOR	OPENING SIZE	WINDOW	OPENING SIZE
13	3'-4"x6'-10"		
8	3'-4"x6'-10"		

LEGEND
 (XX) INDICATES WINDOW TYPE SEE SCHEDULE SHEET A-8
 (X) INDICATES DOOR NUMBER SEE SCHEDULE SHEET A-8
 (X) KEYED PLAN NOTE APPLICABLE THIS SHEET.

ELEVATION GENERAL NOTES
 1. SEE SHEET A-8 FOR EXTERIOR COLORS.
 2. PROVIDE HIGH IMPACT E.F.I.S. FINISH FROM F. FLOOR TO BOTTOM OF 1ST. PROJECTED COLOR BAND.

ELEVATION KEY NOTES
 1. STANDING SEAM METAL ROOF, COLOR: GREEN.
 2. PREFINISHED ALUMINUM FACIA, COLOR: WHITE.
 3. PREFINISHED ALUMINUM PARAPET CAP, FLASHING, COLOR WHITE.
 4. PARAPET CAP, DECORATIVE E.F.I.S. FOAM TRIM.
 5. E.F.I.S. FIELD COLOR.
 6. 1-1/2" PROJECTED E.F.I.S. TRIM, COLOR: WHITE.
 7. CANVAS AWNING, COLOR GREEN.
 8. FIXED WINDOWS IN GREEN ALUMN FIXED FRAMES
 9. BRICK VENEER
 10. DECORATIVE BRASS FINISH LIGHT FIXTURE, (SEE ELECTRICAL DWGS).
 11. INDIVIDUAL NEON LIT CHANNEL LETTERS BY OWNERS SIGN INSTALLER. COLOR: RED.
 12. DECORATIVE FOAM TRIM
 13. PRE-FINISHED ALUMINUM DOWNSPOUT, COLOR: GREEN TO MATCH METAL ROOF
 14. ALUMINUM GRILLE AT ENTRANCE TOWER PAINTED GREEN TO MATCH METAL ROOF SEE DETAIL 6 THIS SHEET
 15. EXTERIOR LADDER TO ROOF PAINT GREEN, SEE DETAIL 2/A-10
 16. EXTERIOR CARRIAGE STYLE LIGHT FIXTURES. (SEE ELECTRICAL DWGS)
 17. EXTERIOR WALL PACK SECURITY LIGHT FIXTURE. (SEE ELECTRICAL DWGS)
 18. ROOF OVERFLOW DRAIN MIN. 2" ABOVE NORMAL DRAIN.
 19. MECHANICAL LOUVER 18"x18" 0.81 SF FREE AREA SEE MECHANICAL DRAWINGS