



4 Rear Elevation
A201 3/32" = 1'-0"

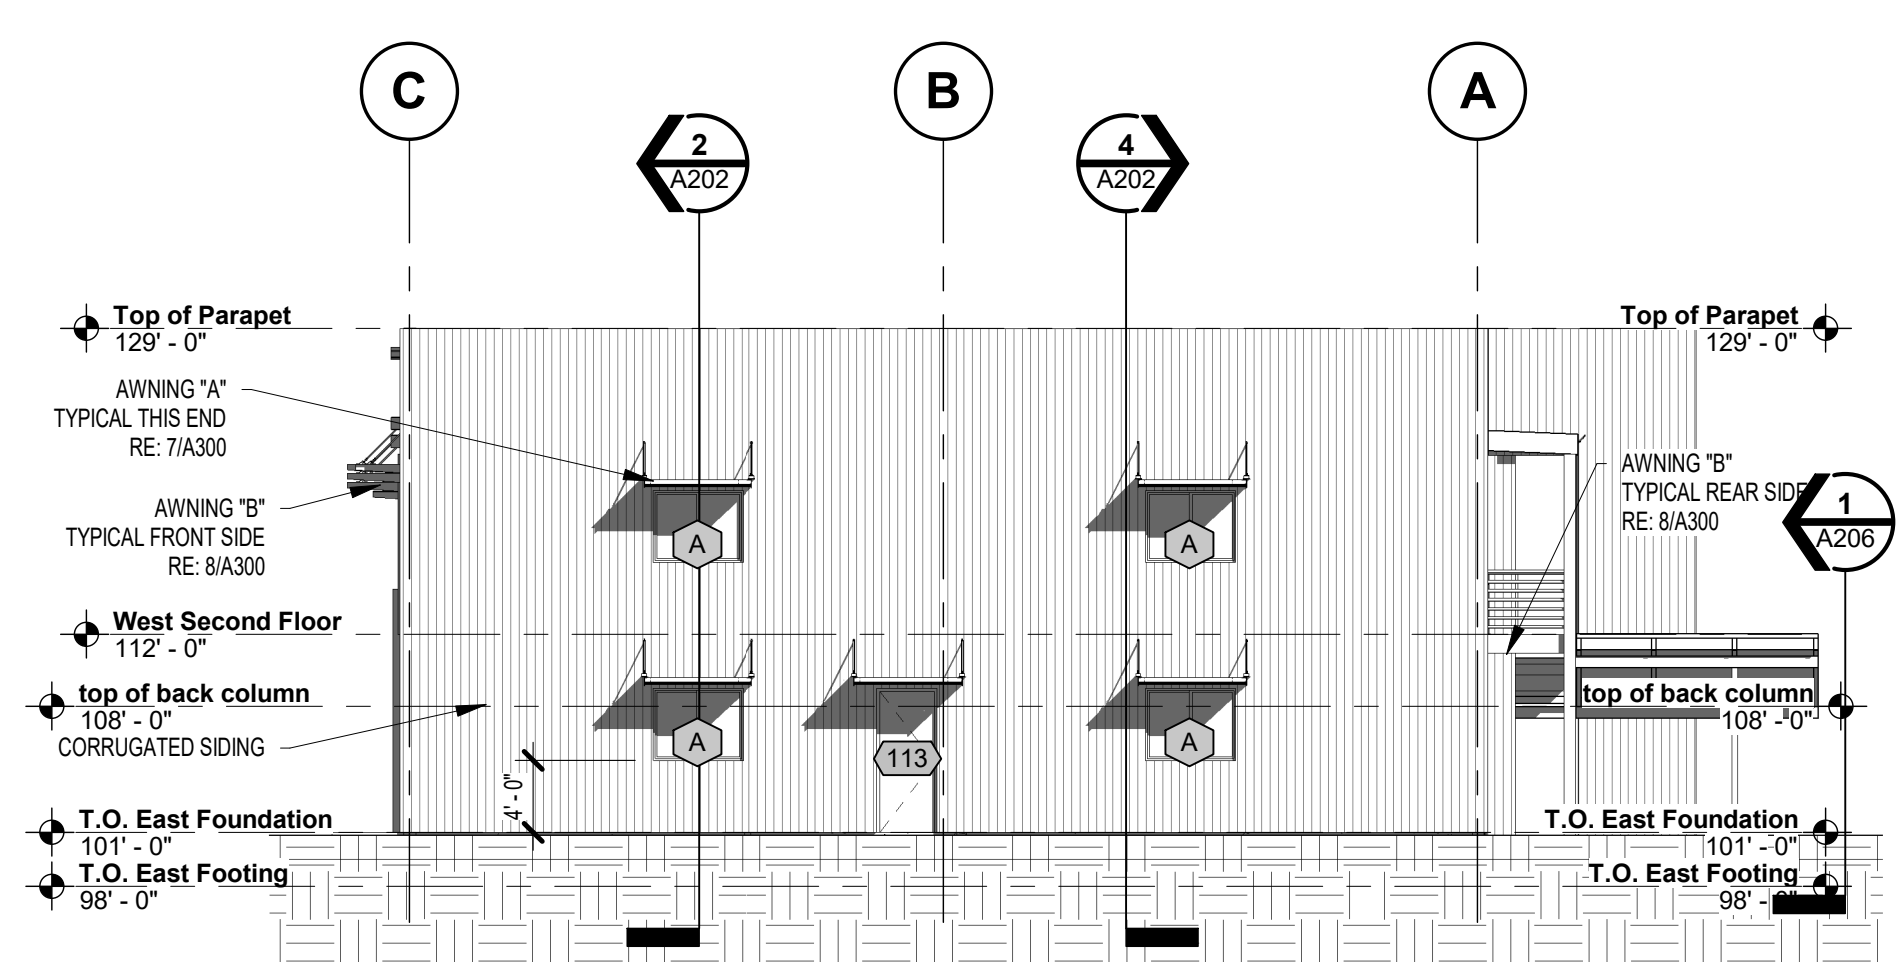

3 Right Elevation (Left Sim.)
A201 3/32" = 1'-0"

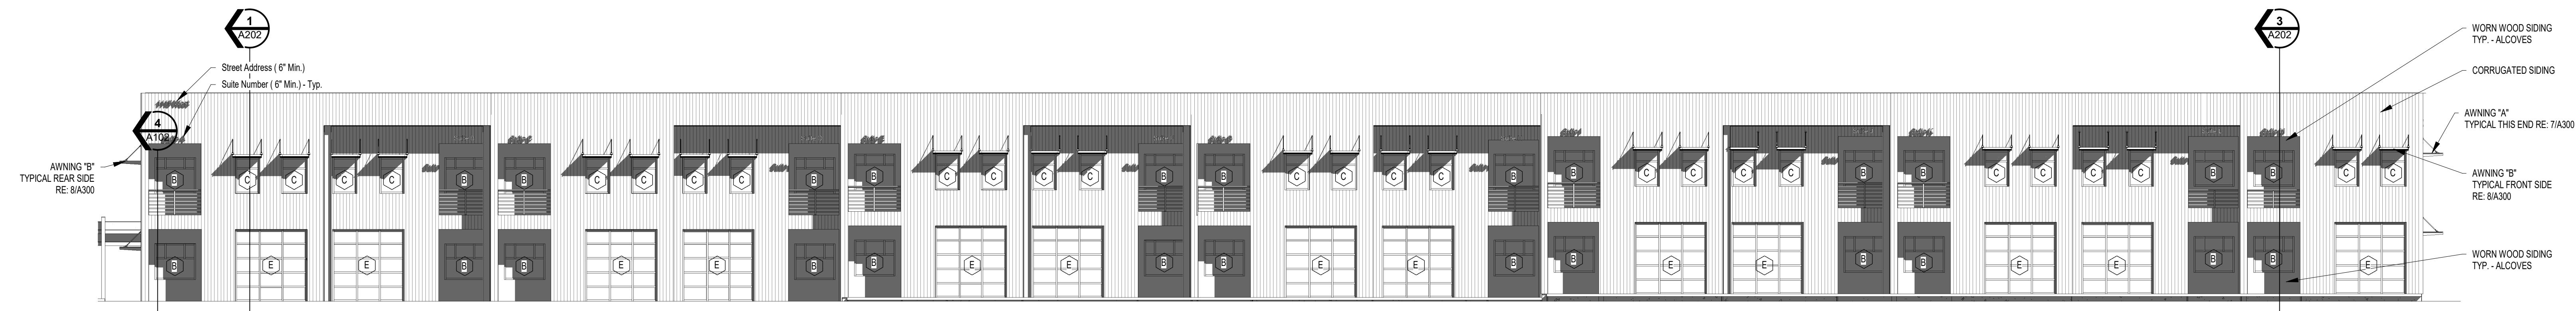

1 Front Elevation
A201 3/32" = 1'-0"

Revised Construction Set Sept. 6th 2022

Westfield 13 Lofts Tenant Improvement

PROJECT DESCRIPTION
Stanton & Julie Allen
855 South 50 East, Hyde park, Utah

MARK	DATE	DESCRIPTION

PROJECT # 232
DESIGNED BY srm
DRAWN BY srm
CHECKED srm
ISSUED 1/10/2022

