

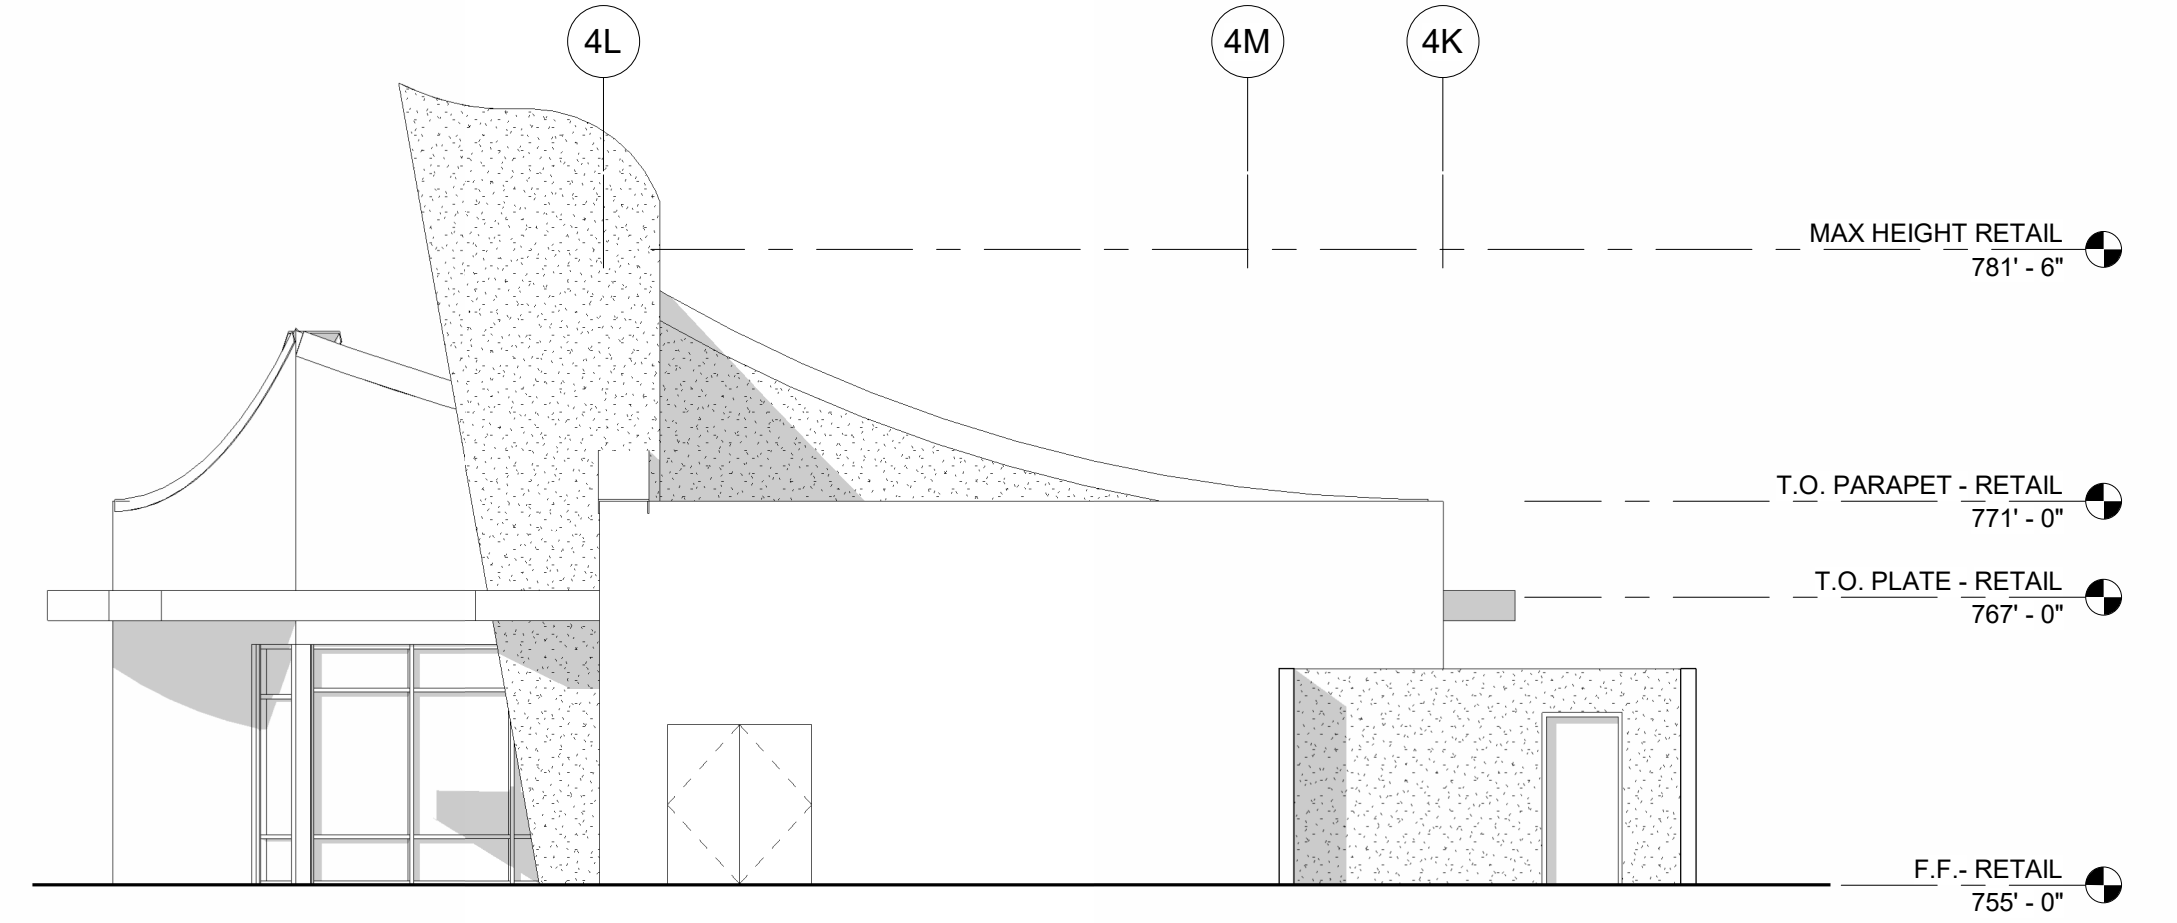
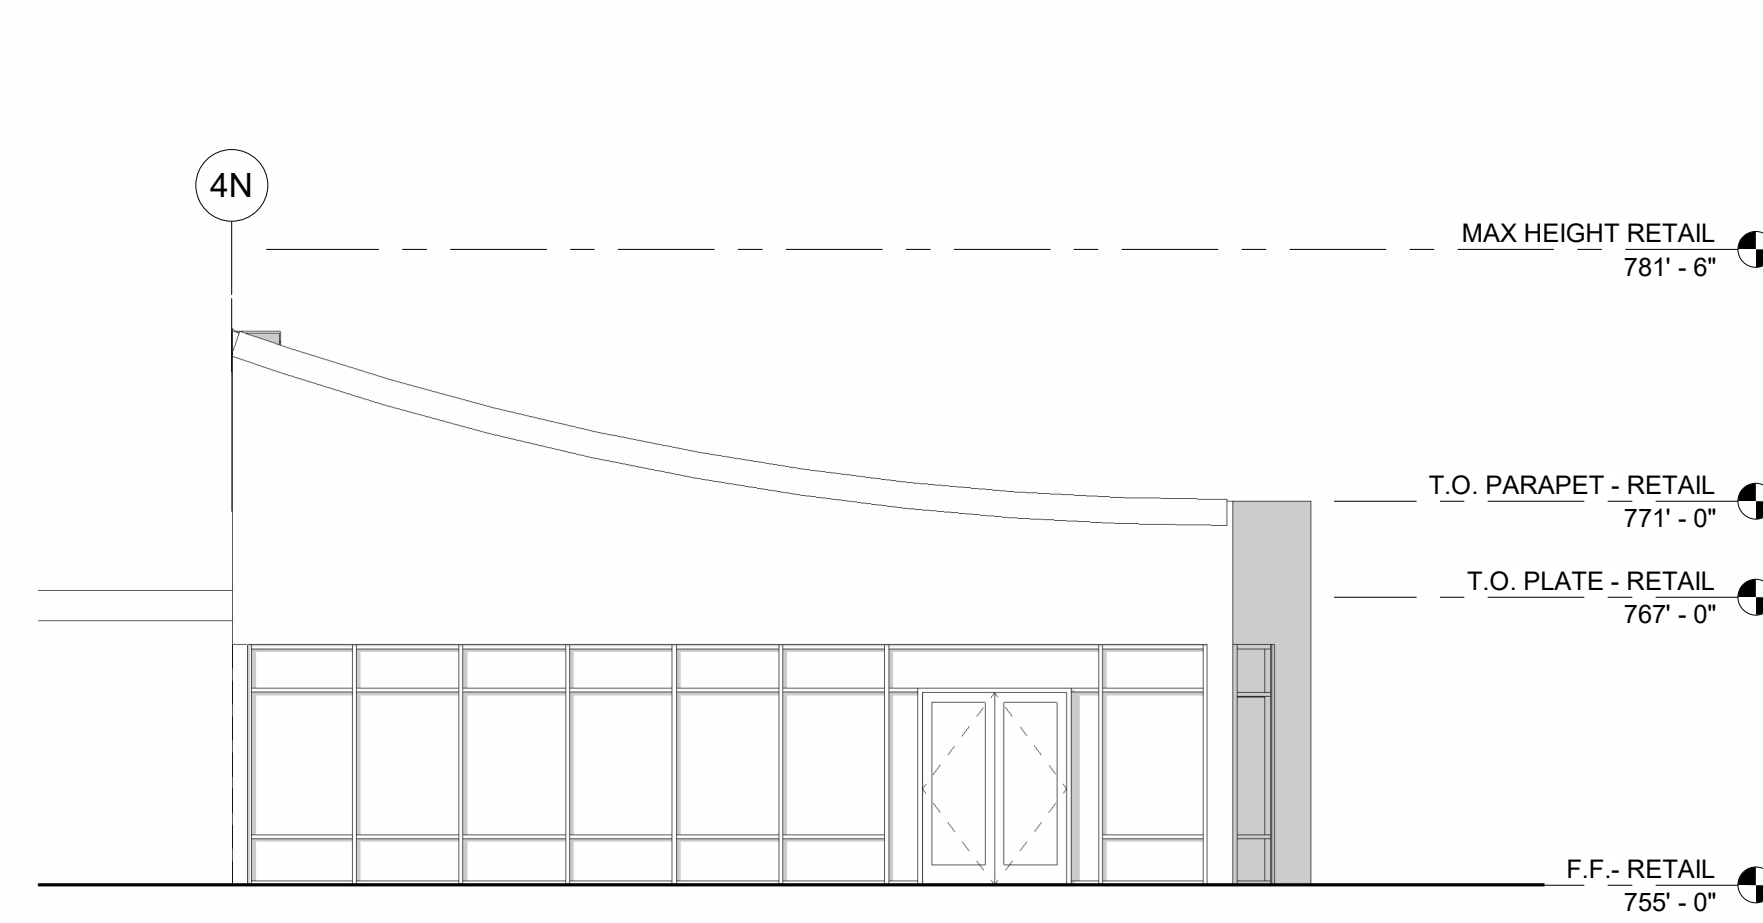
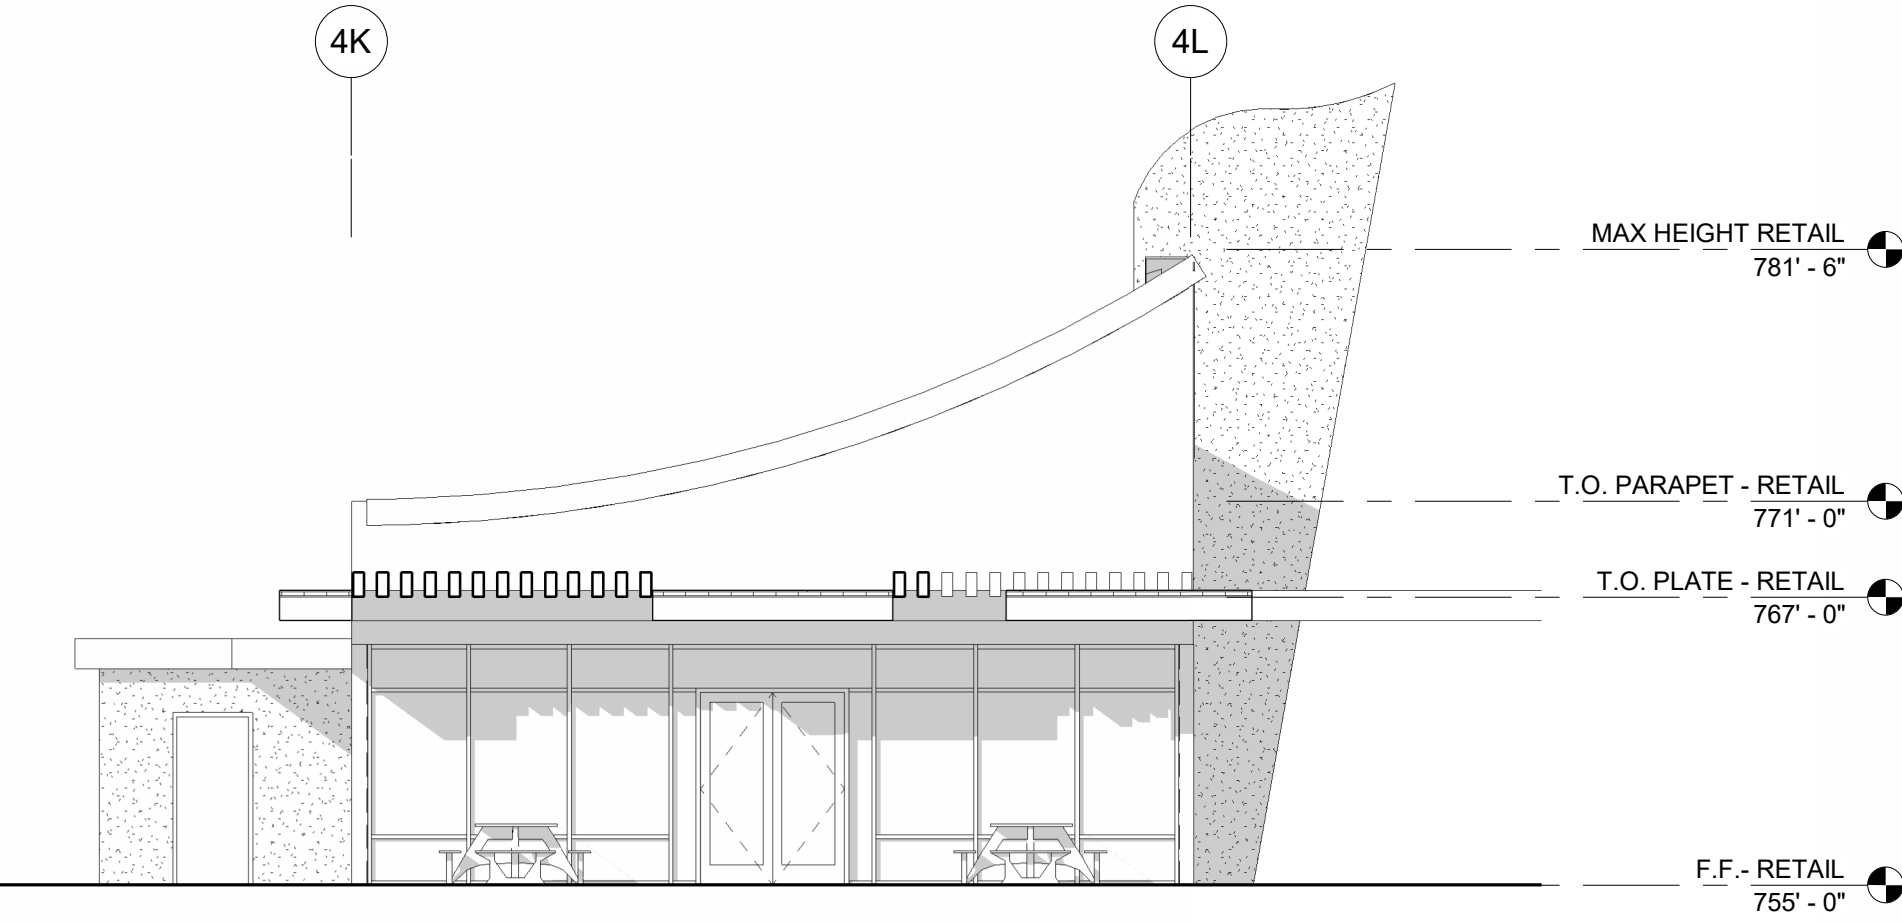


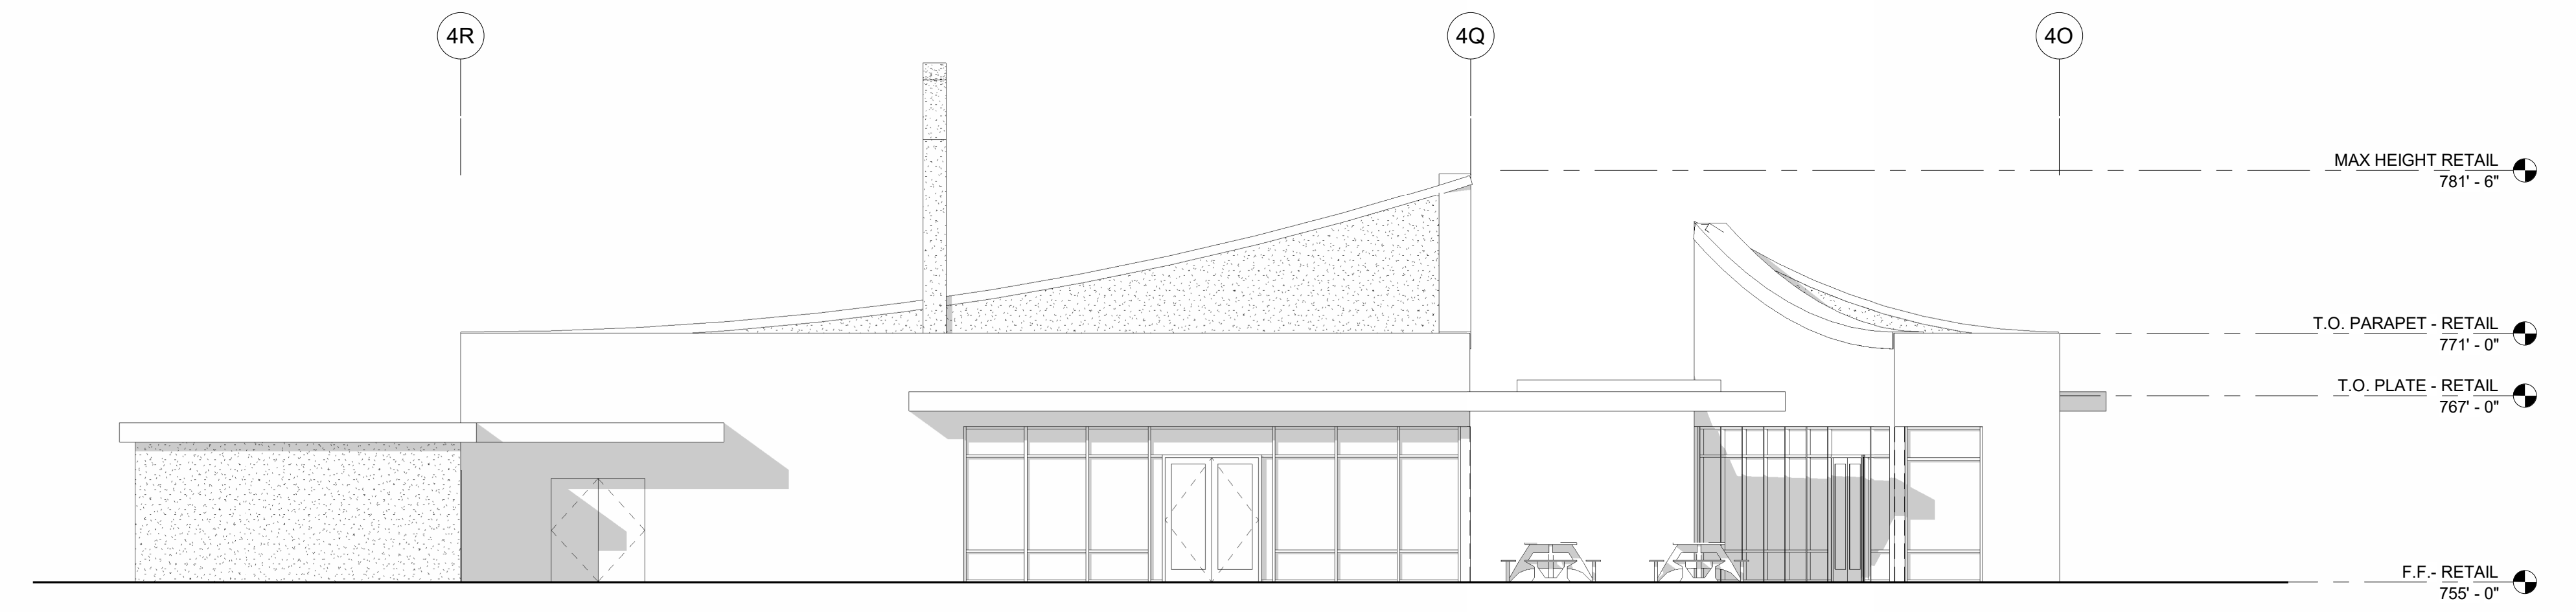

3 RETAIL 1 WEST ELEVATION
SCALE: 1/8" = 1'-0"



4 RETAIL 2 EAST ELEVATION
SCALE: 1/8" = 1'-0"

2 RETAIL 1 EAST ELEVATION
SCALE: 1/8" = 1'-0"

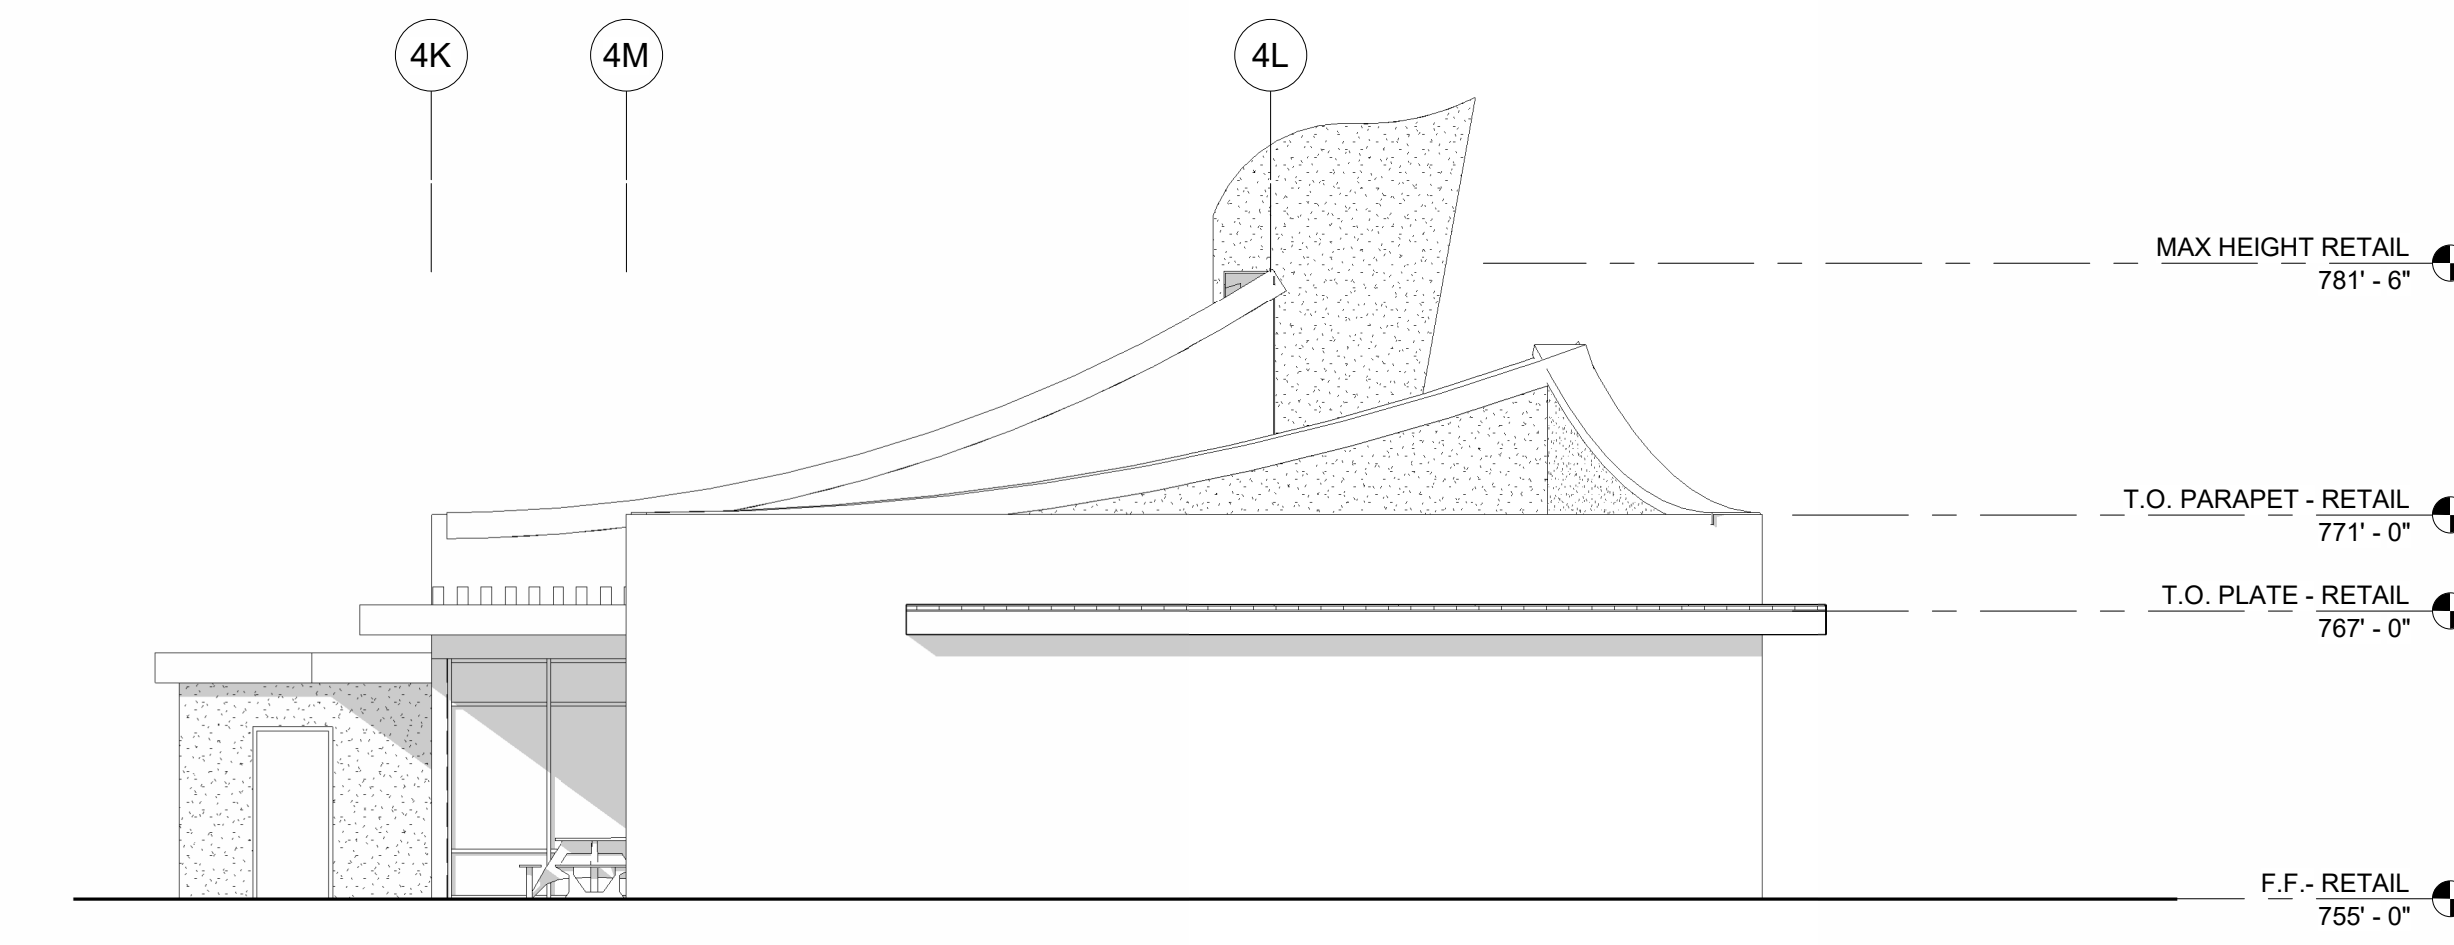

5 RETAIL 2 WEST ELEVATION
SCALE: 1/8" = 1'-0"

1 RETAIL NORTH ELEVATION
SCALE: 1/8" = 1'-0"

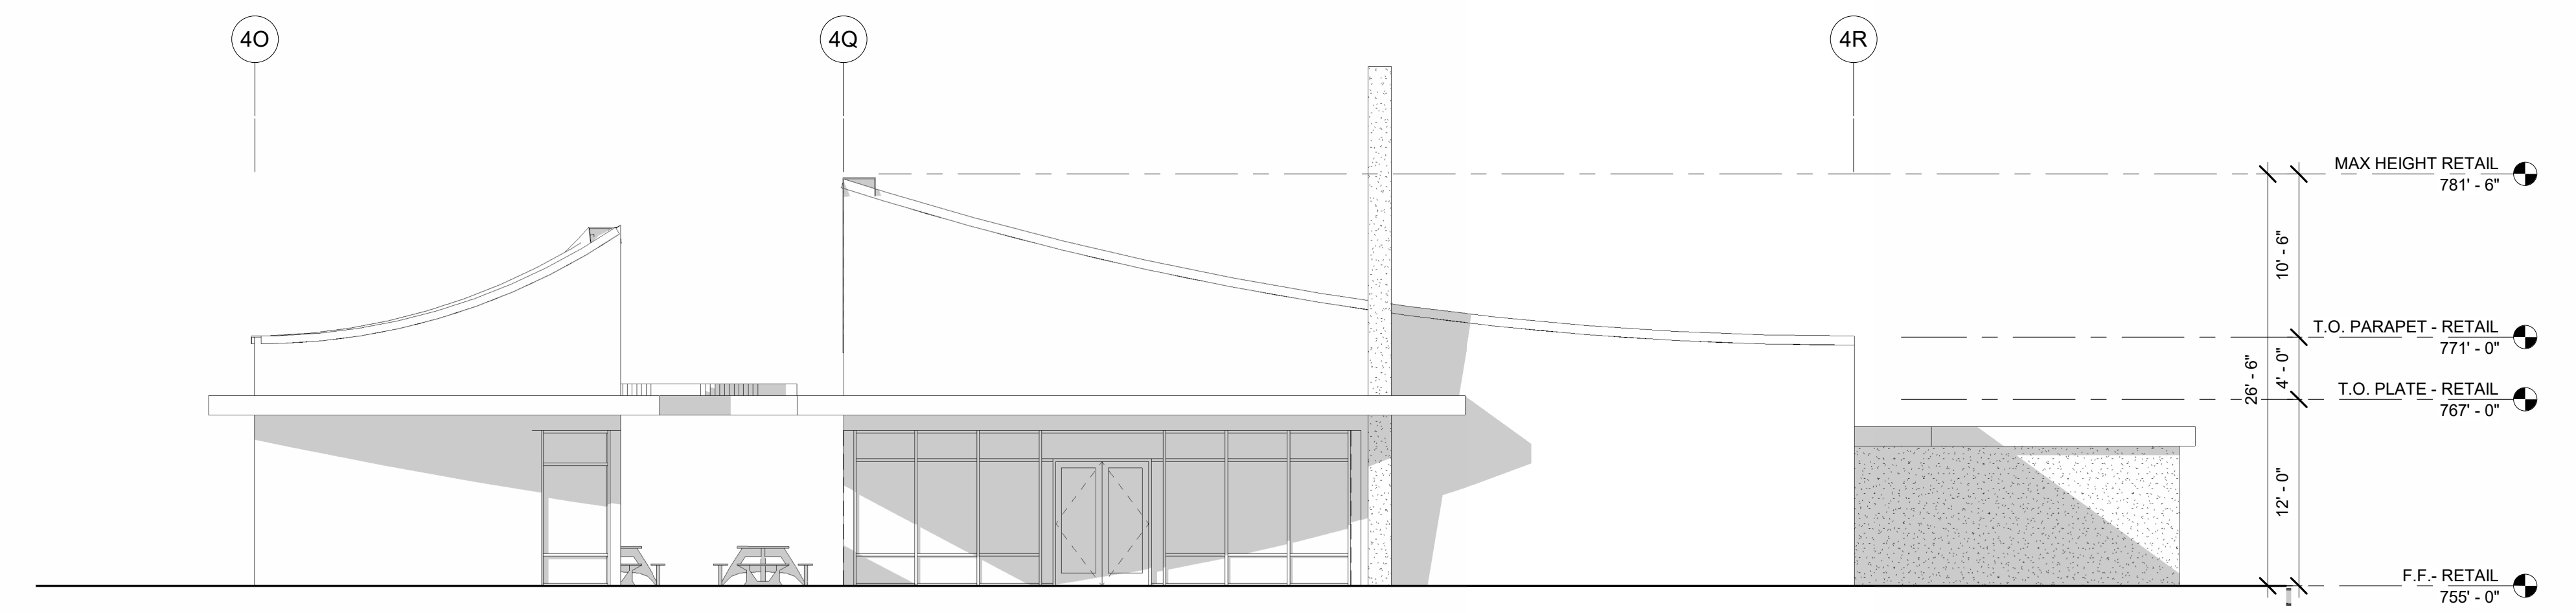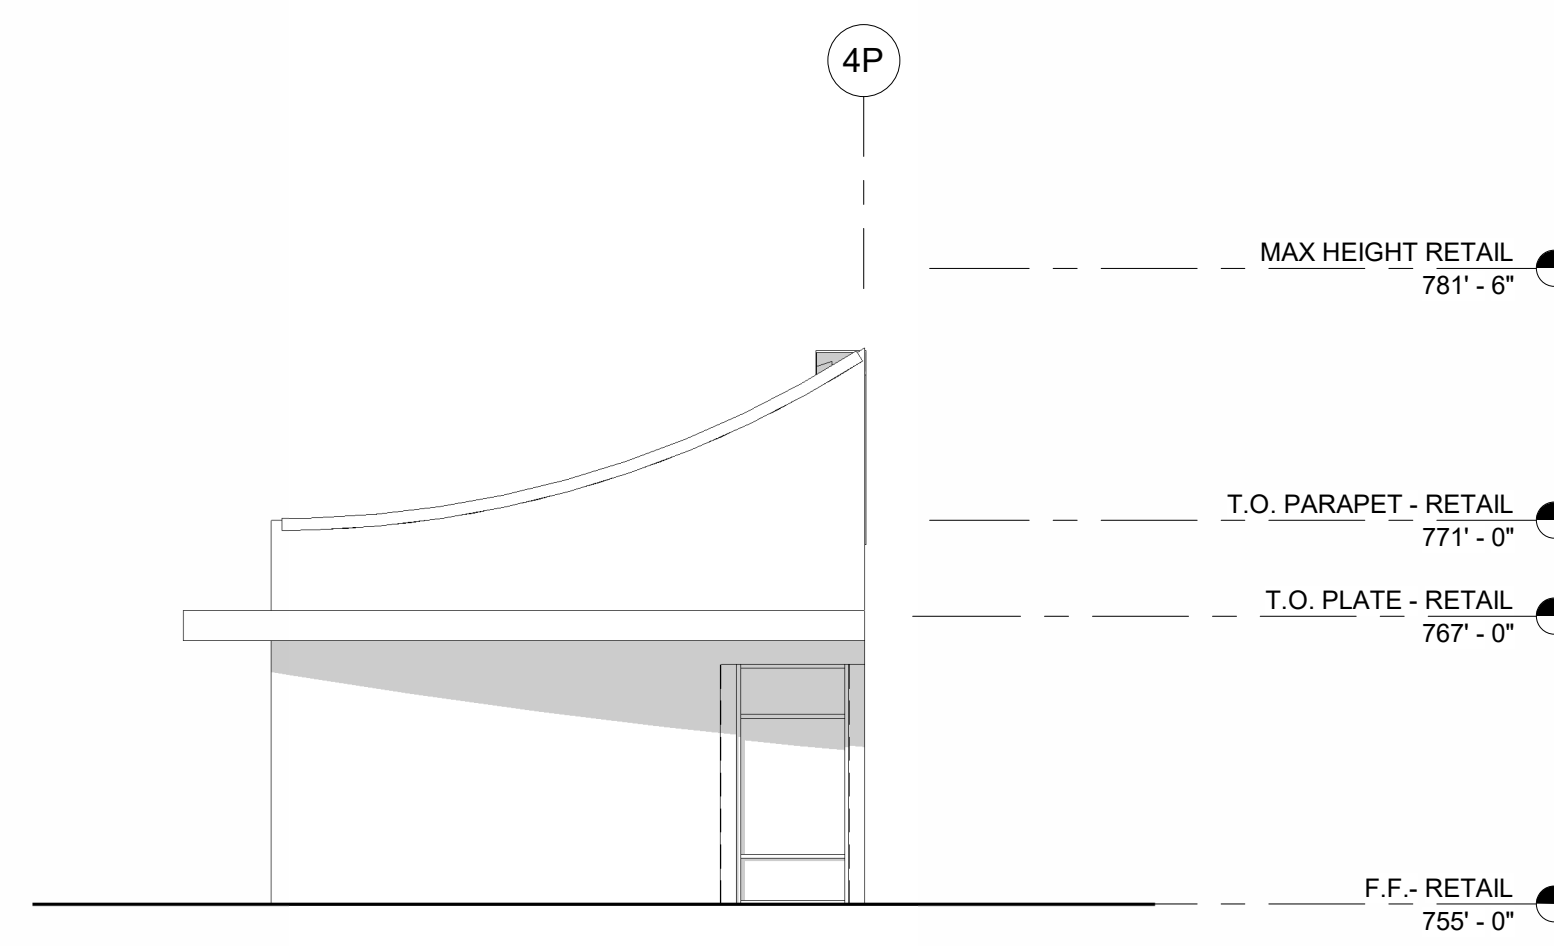

7 RETAIL 2 SOUTH ELEVATION
SCALE: 1/8" = 1'-0"

6 RETAIL SOUTH ELEVATION
SCALE: 1/8" = 1'-0"



ALTERNATIVE MOBILITY SERVICES

99 ROLLING OAKS DR

SCHEMATIC ELEVATIONS - RETAIL

A6

07/28/2026