



02 FACILITY SITE PLAN
1/32"=1'-0"

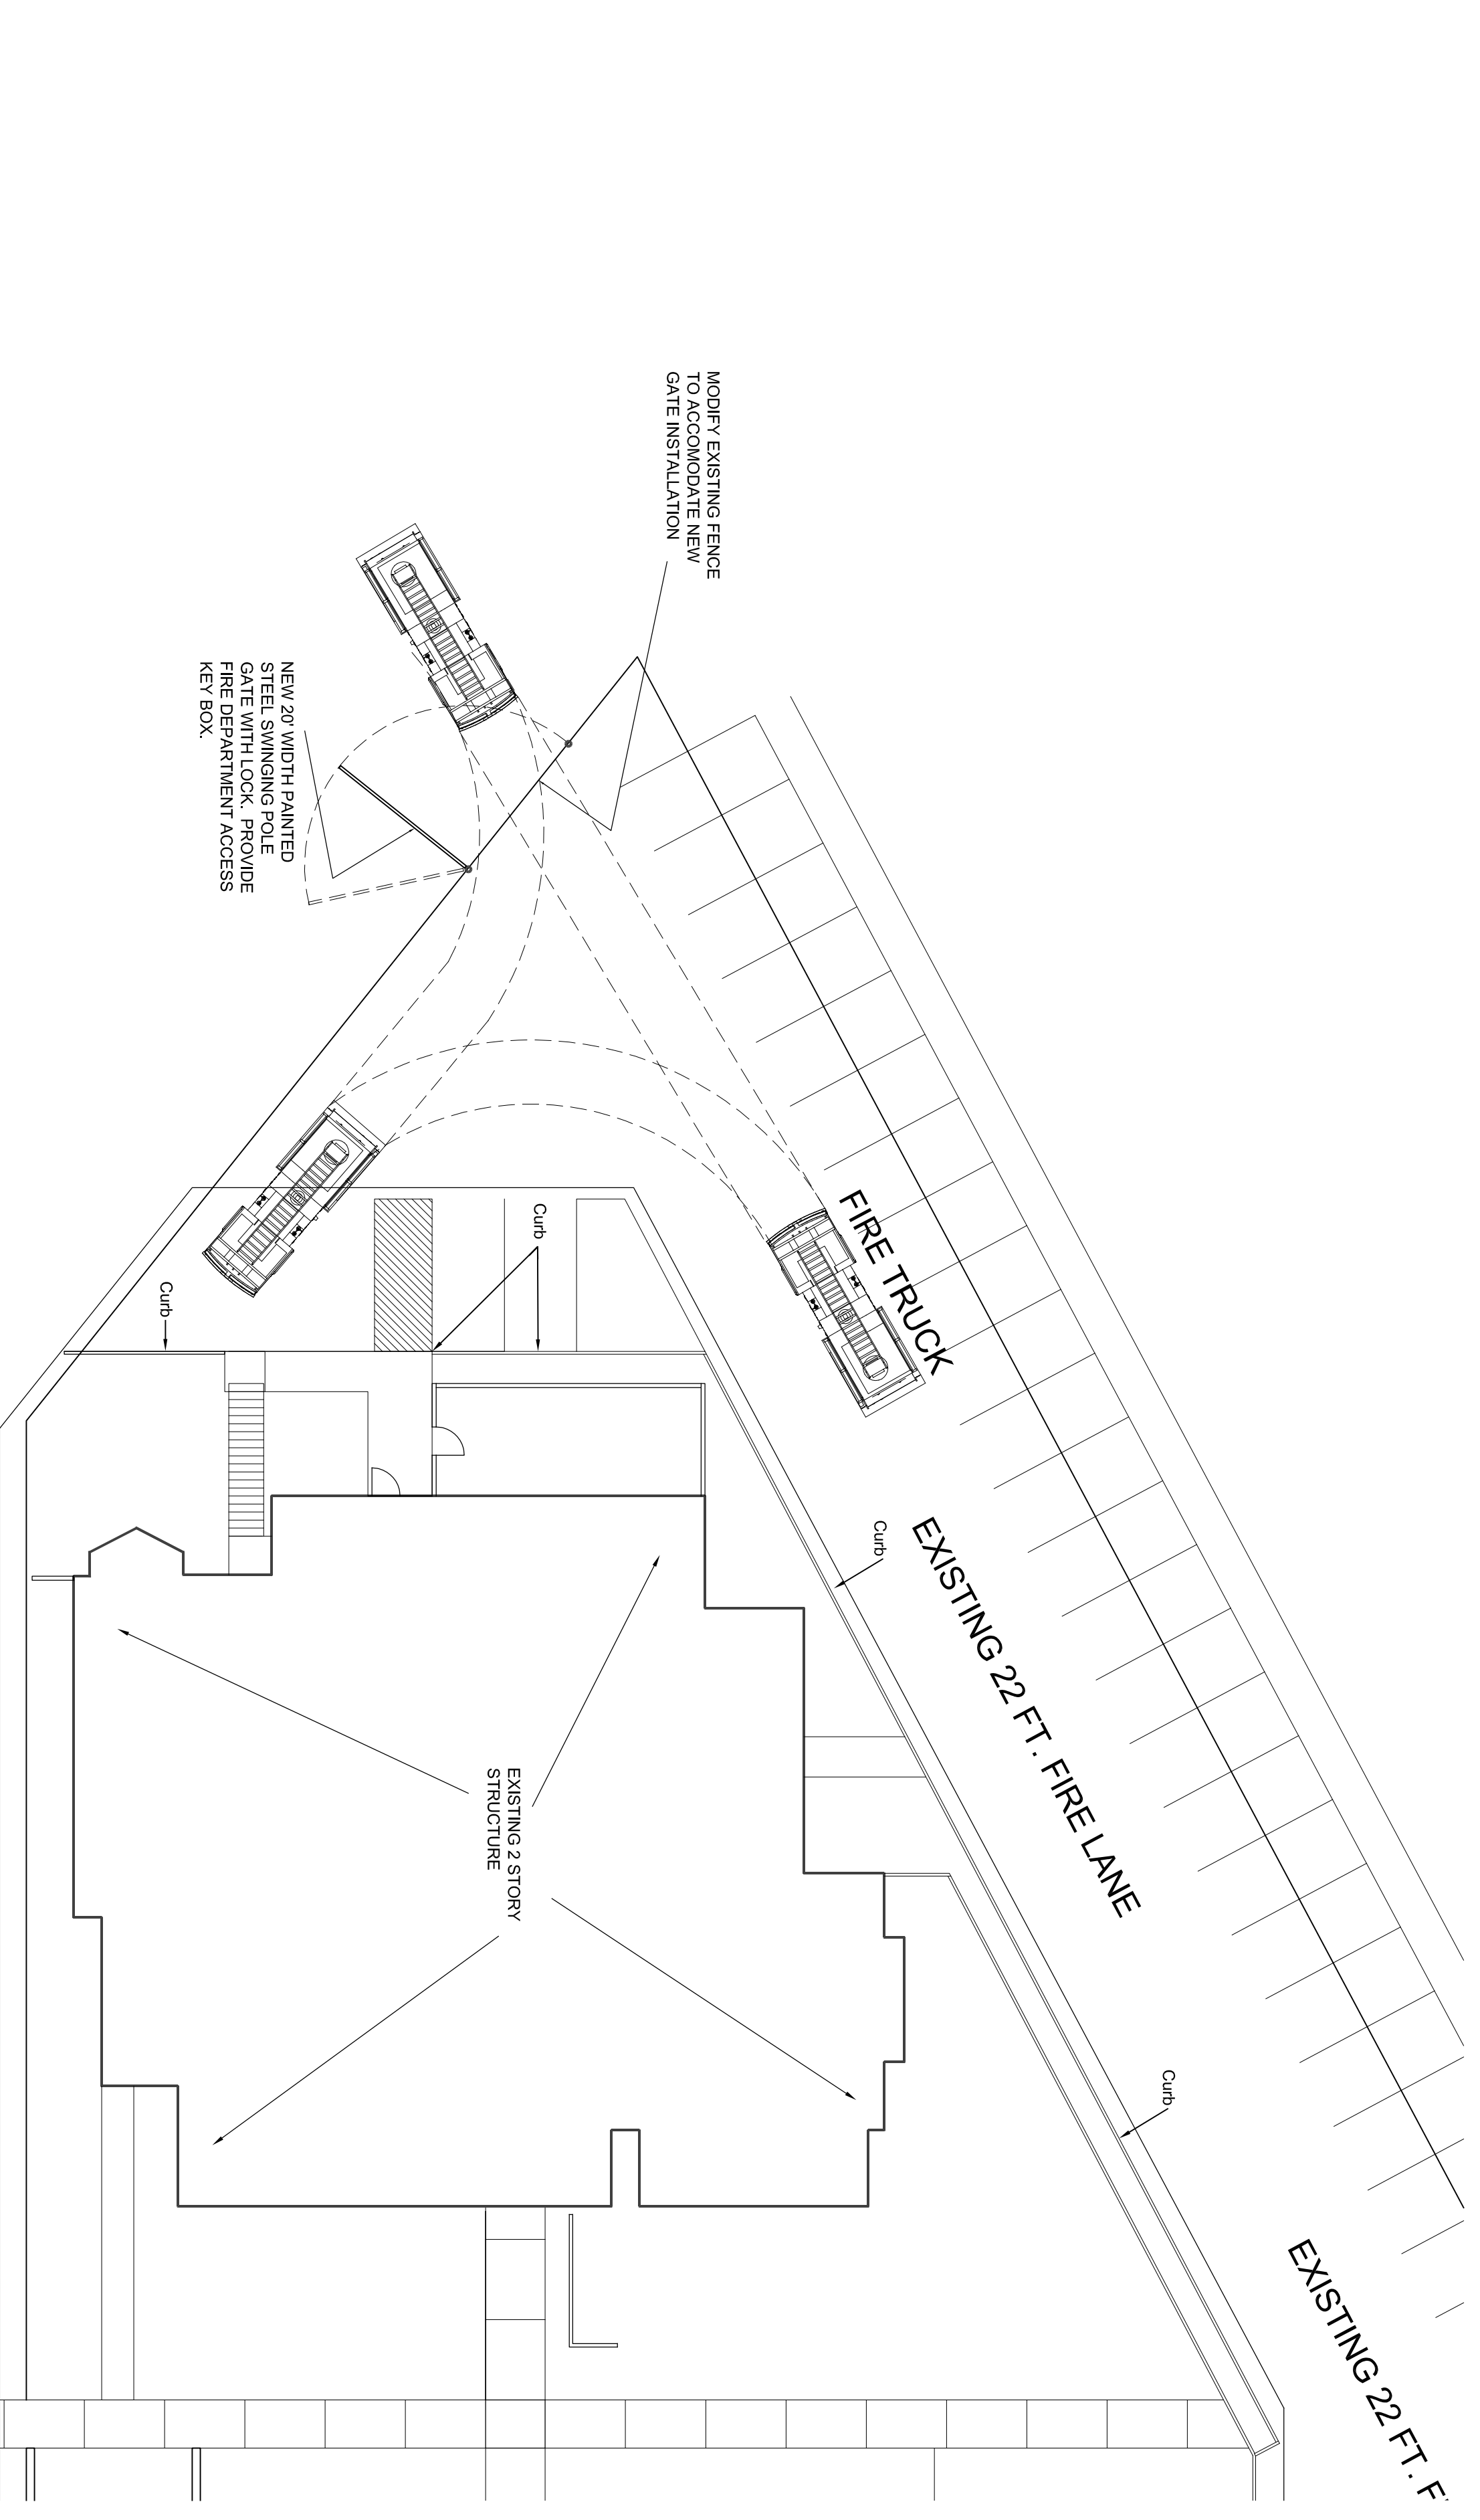

01 ENLARGED SITE PLAN AREA
1/16"=1'-0"

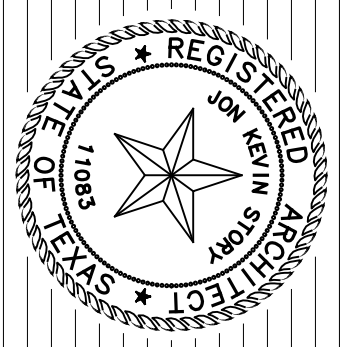

STORY
ARCHITECTS
9525 KATY BRENKAY • SUITE 304
HOUSTON, TEXAS 77024
713.461.3480 • KENNES@STORYARCHITECTS.NET

STAR of HOPE
Women and Family
Emergency Shelter

419 DOWLING STREET
HOUSTON, TEXAS 77003

OWNER
STAR OF HOPE
ARCHITECT
STORY ARCHITECTS, INC.

DATE: 01/20/14
PROJECT NO.: 13022.00
DRAWING:
SITE PLAN
PLAN

SHEET NO.
A1.00