


**DemO PLAN**  
 = REMOVE  
 = KEEP

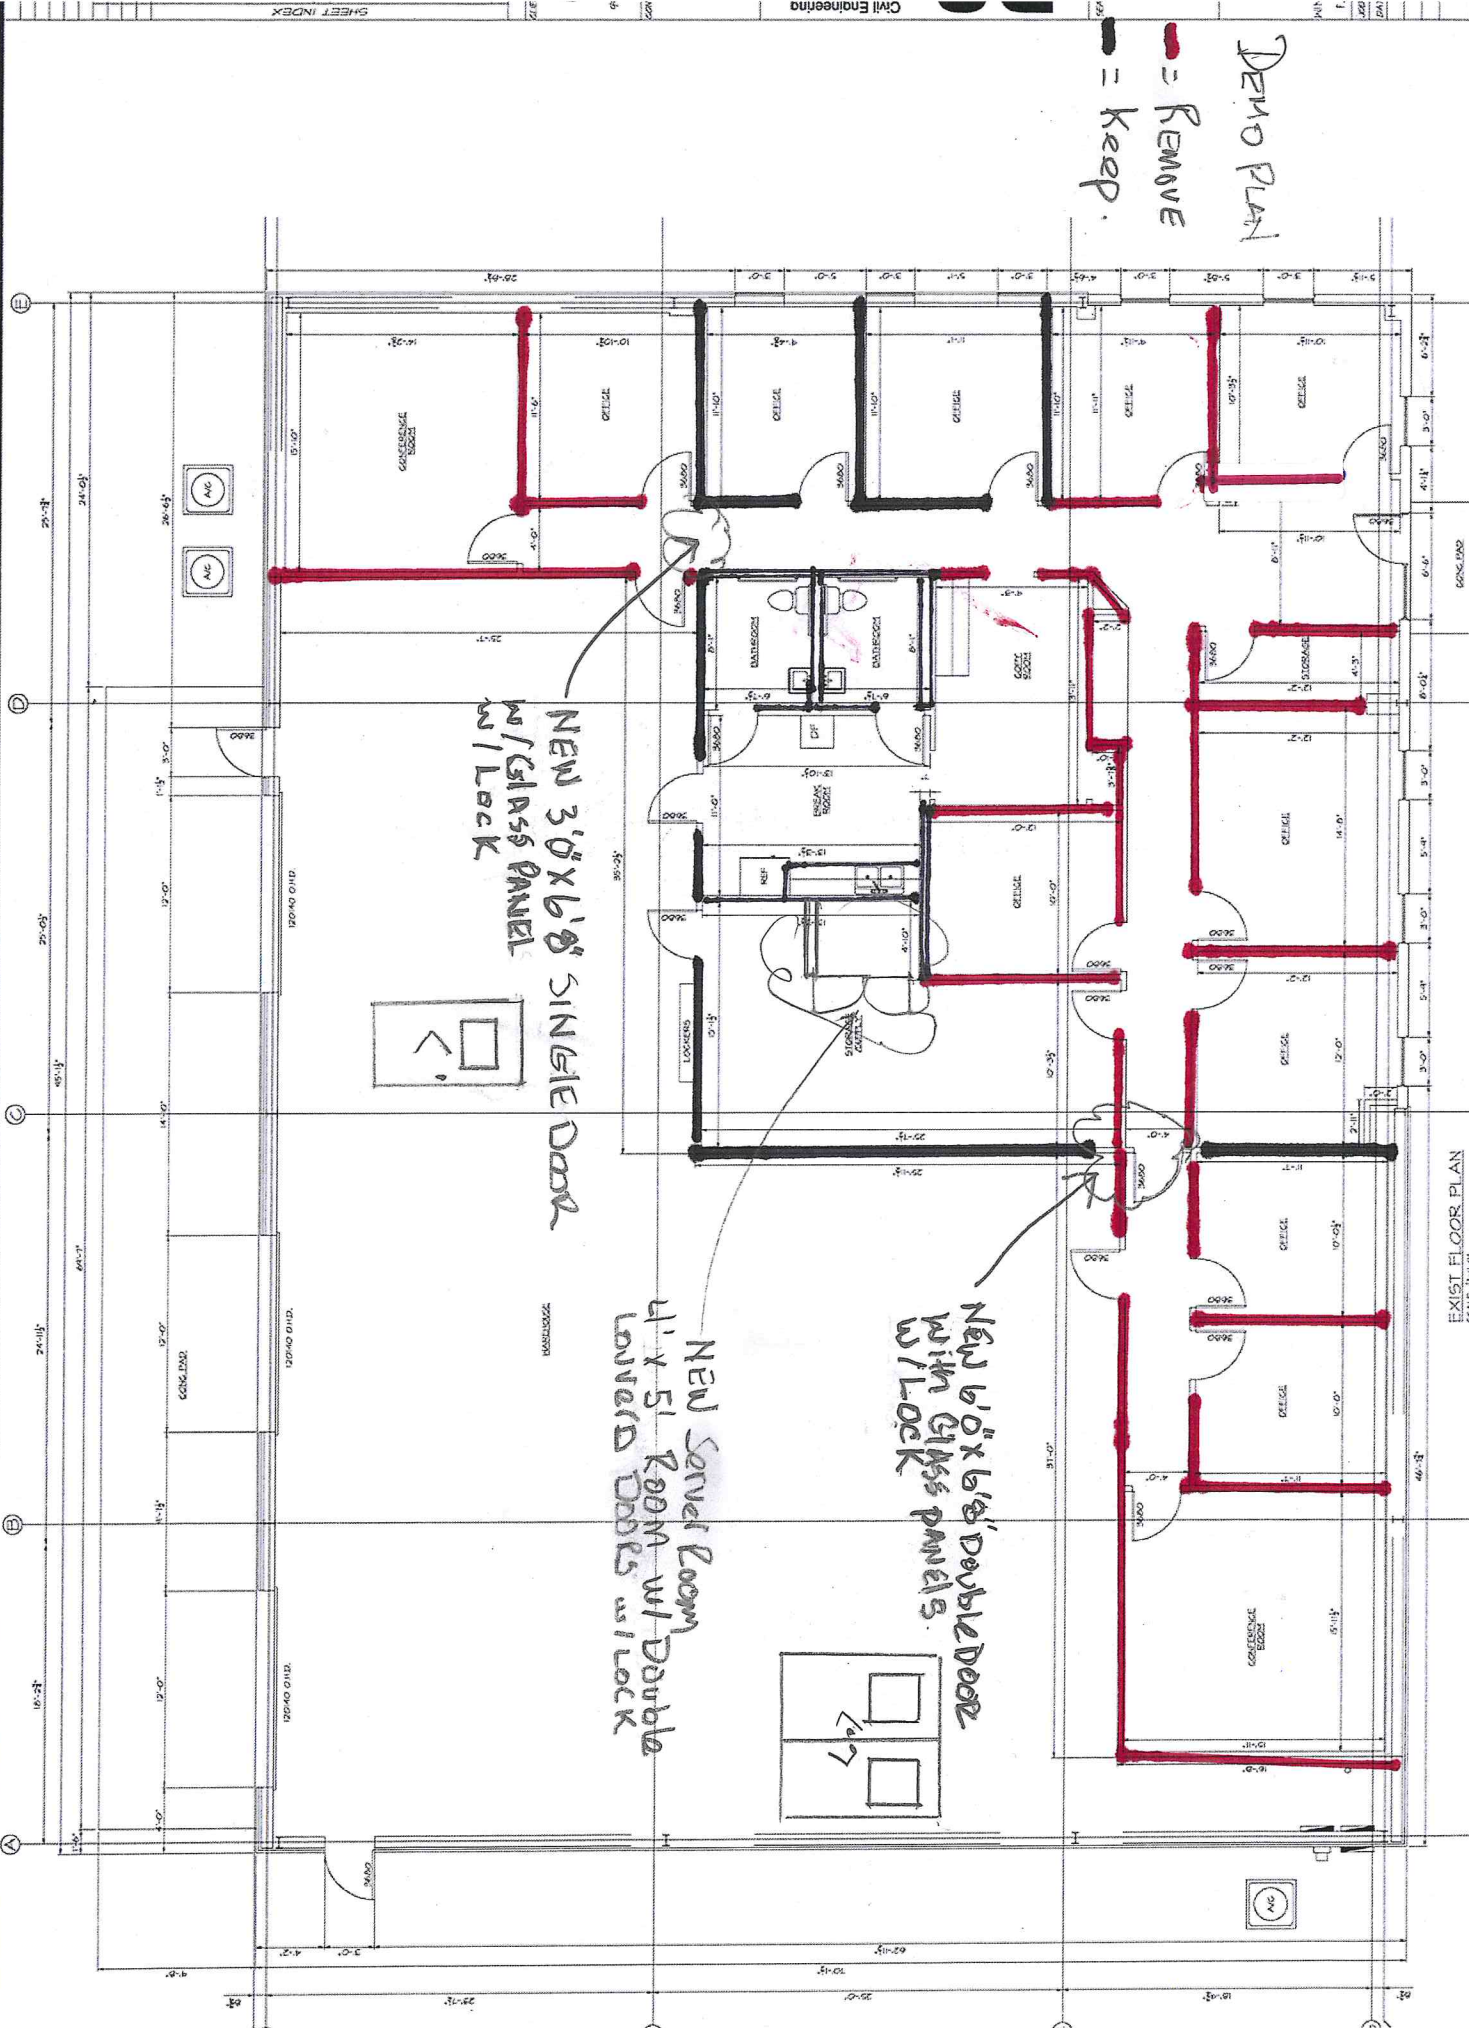


NEW 3'0" x 6'8" SINGLE DOOR  
 W/ GLASS PANEL  
 W/ LOCK

NEW 6'0" x 6'8" DOUBLE DOOR  
 WITH GLASS PANELS  
 W/ LOCK

NEW Server Room  
 4'1" x 5'1" ROOM W/ Double  
 LOCKED DOORS W/ LOCK

EXIST FLOOR PLAN  
 SCALE 1/4" = 1'-0"

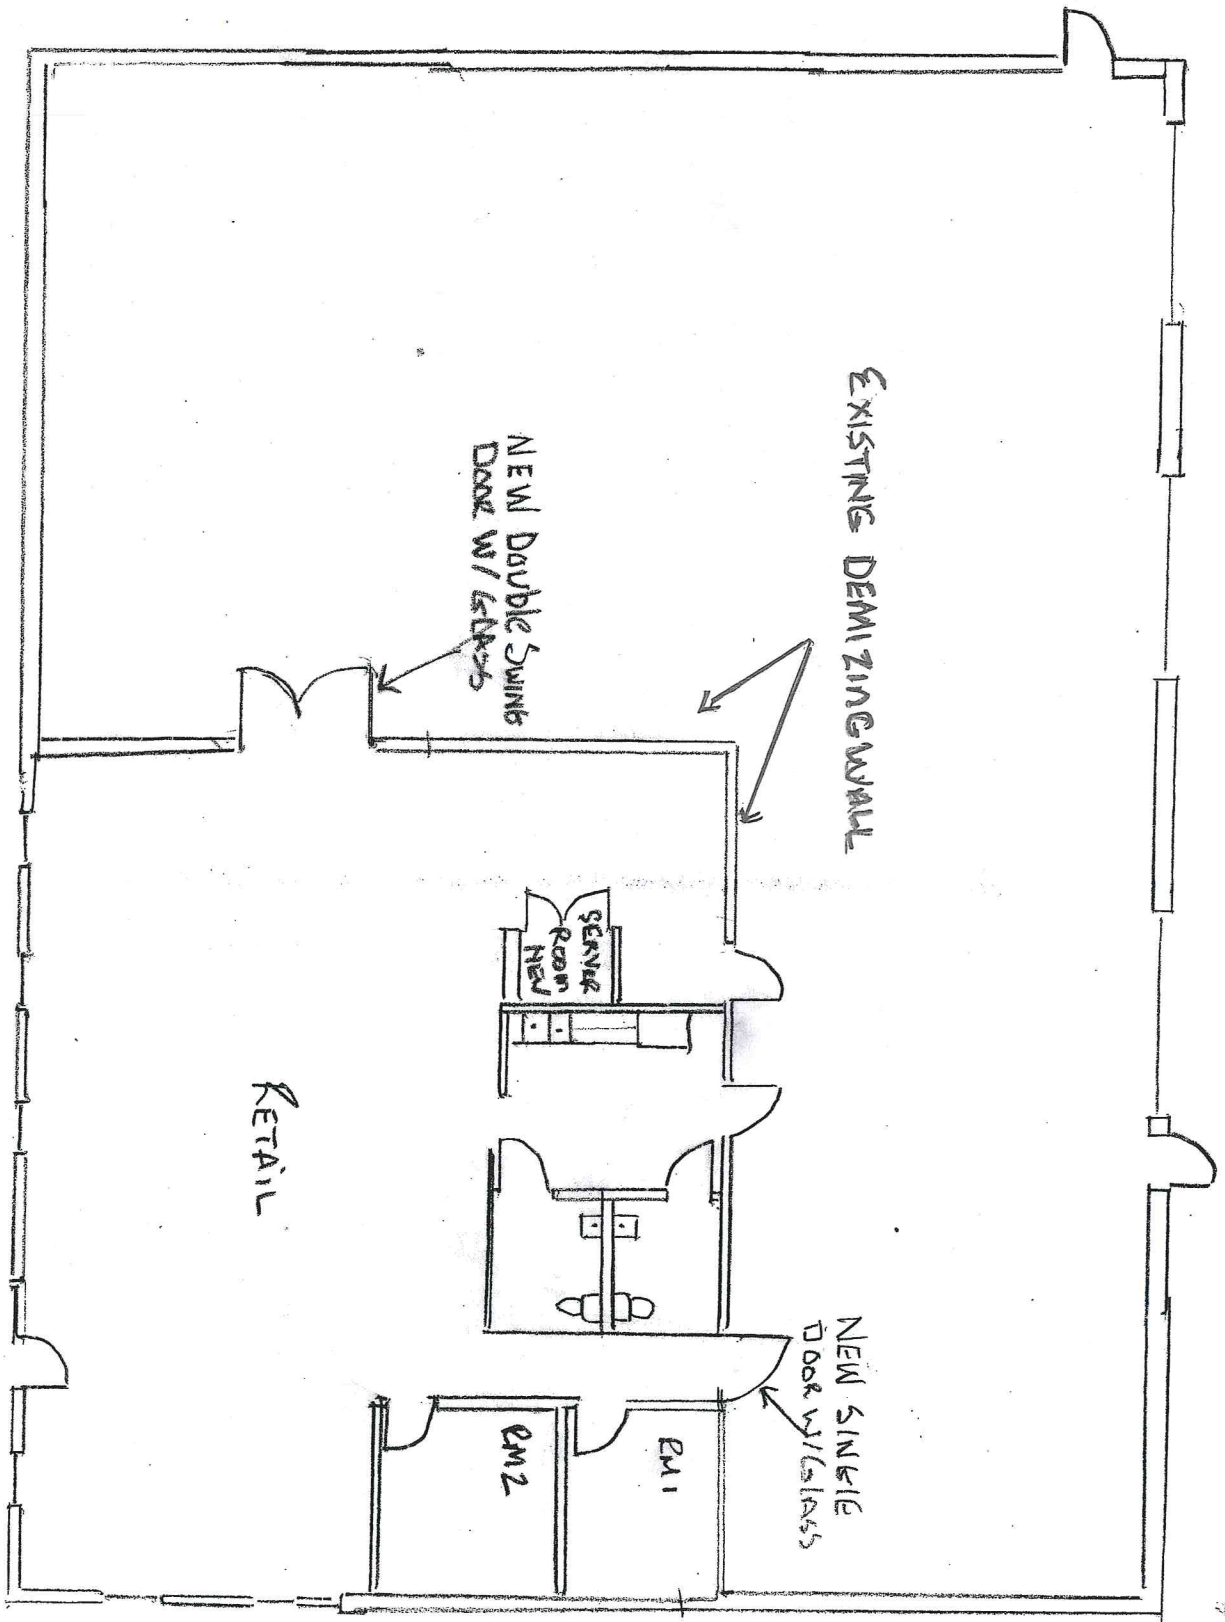

EXISTING DEMI ZING WALL

NEW DOUBLE SWING DOOR W/ GLASS

RETAIL

SERVICE ROOM NEW

NEW SINGLE DOOR W/ GLASS

RM1

RM2