




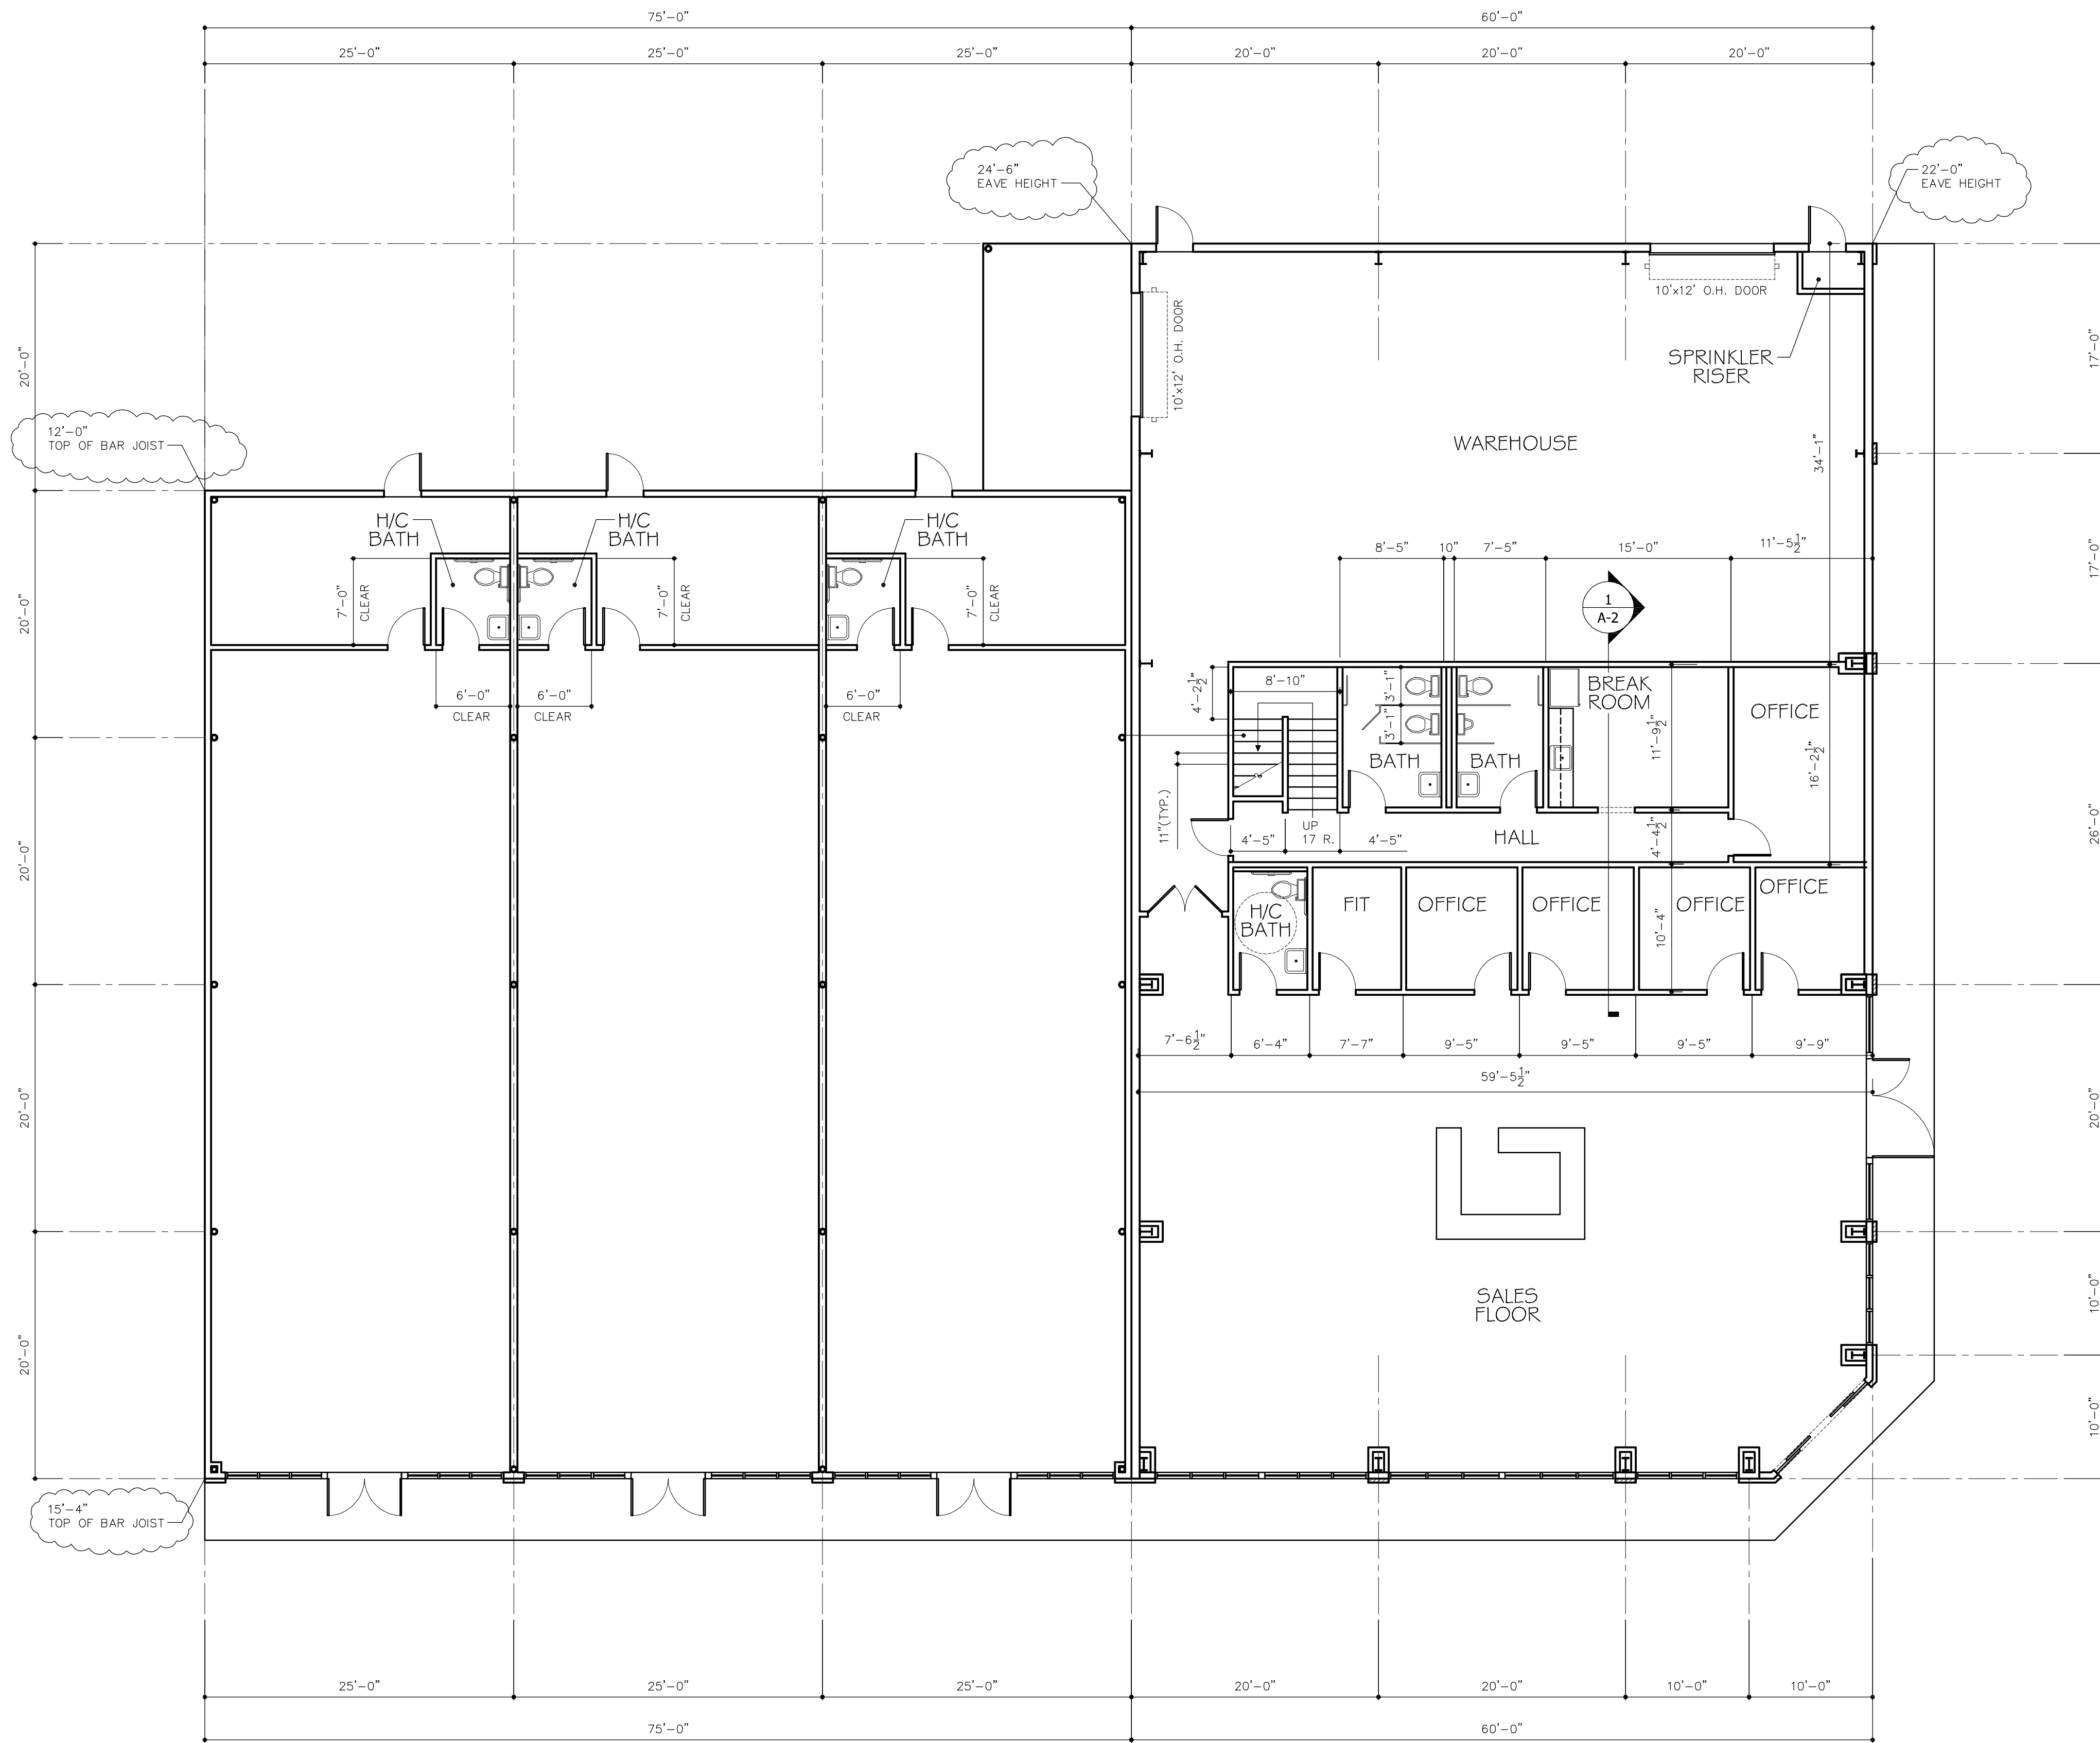

FLOOR PLAN

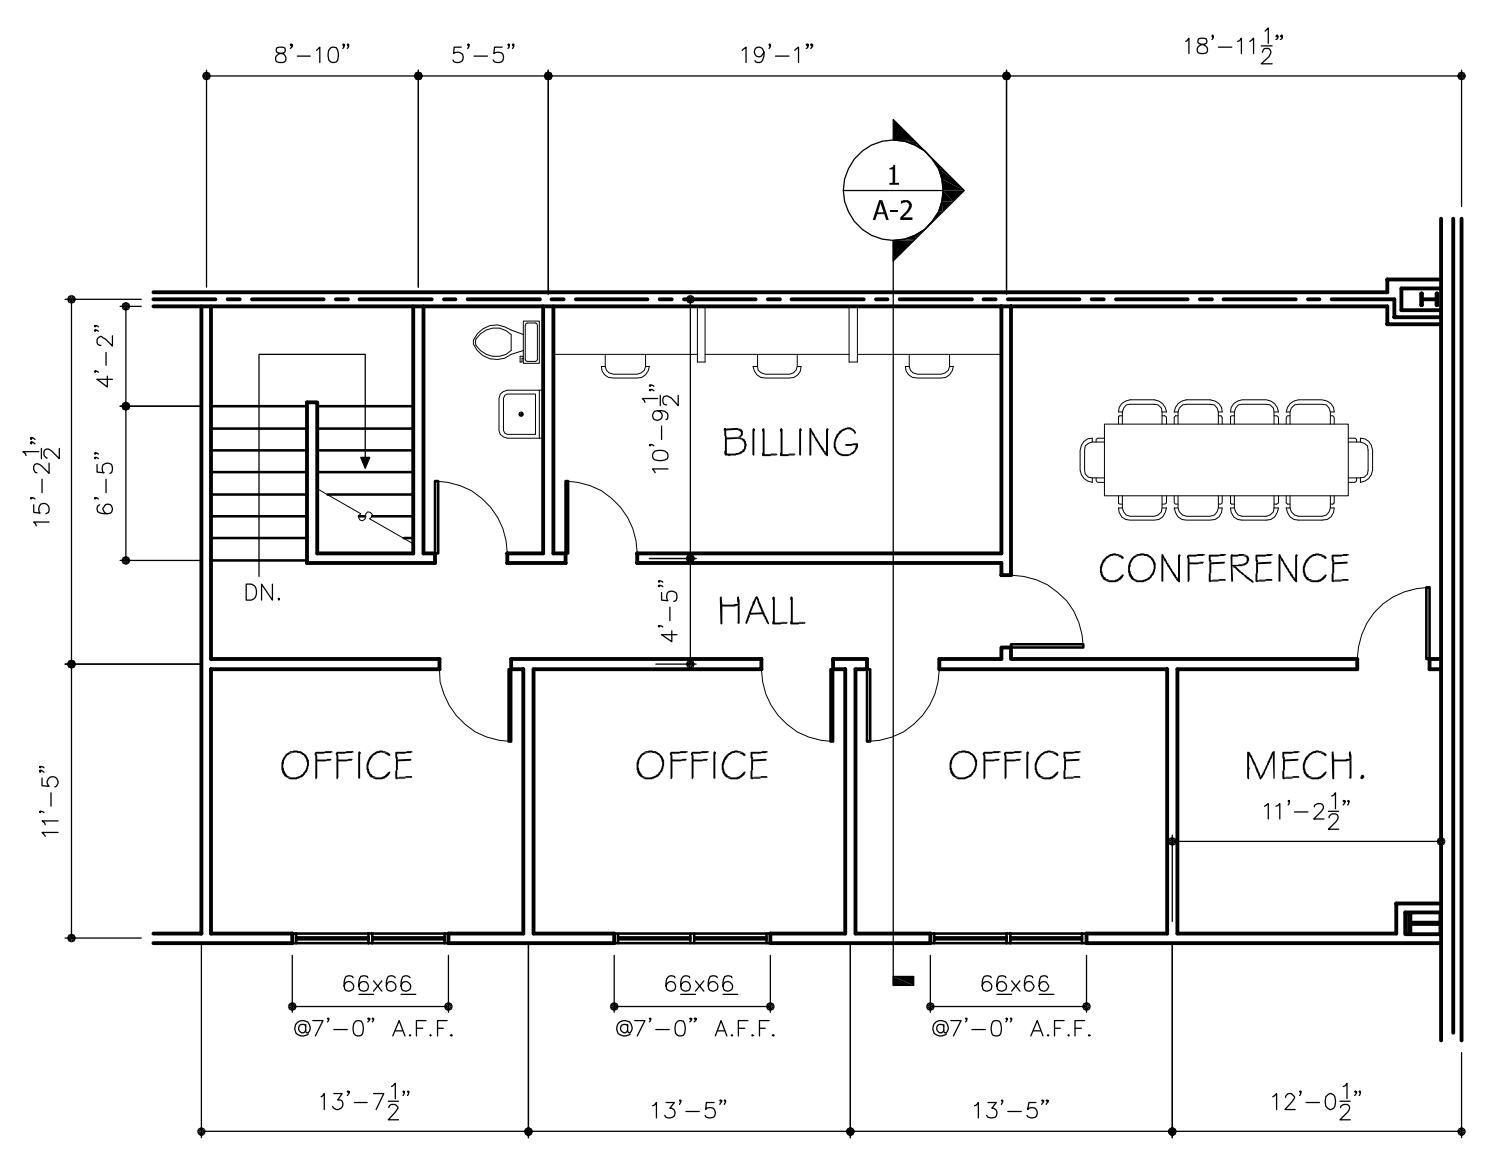

SECOND FLOOR PLAN

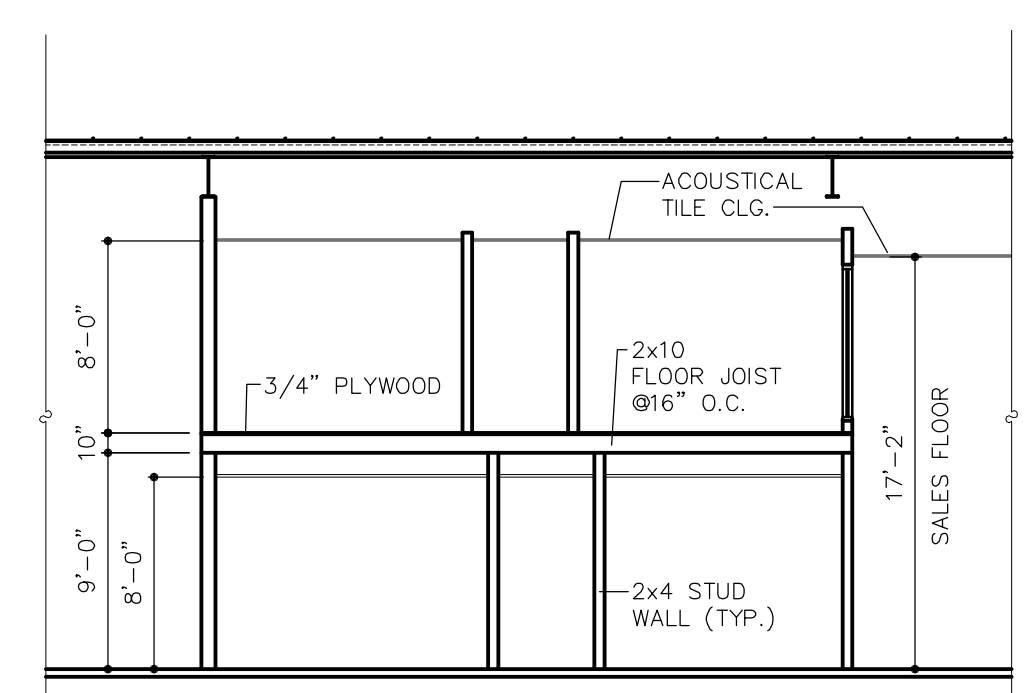

SECTION

WOOD DOOR DESIGNS

2247 WRIGHTSBORO RD.
AUGUSTA, GA. 30904

PHONE: 706-262-2000
FAX: 706-262-3299
WoodDoorDesigns.com

A DIVISION OF:

ACES
ALTERNATIVE CONSTRUCTION ENVIRONMENTAL SOLUTIONS INC.

DESIGNED FOR:

INTEGRITY MEDICAL

PROJECT TITLE:

NEW FACILITY & RENTAL SPACE ON WALTON WAY

RICHMOND CO. GEORGIA

SCALE: 1/8" = 1'-0"

DESIGNER: WLA

DRAFTSMAN: WLA

DATE: 12-23-13

REVISED DATE: NONE

PROJECT #: 011-029

A-2

OF 3