




MADISON AVE.

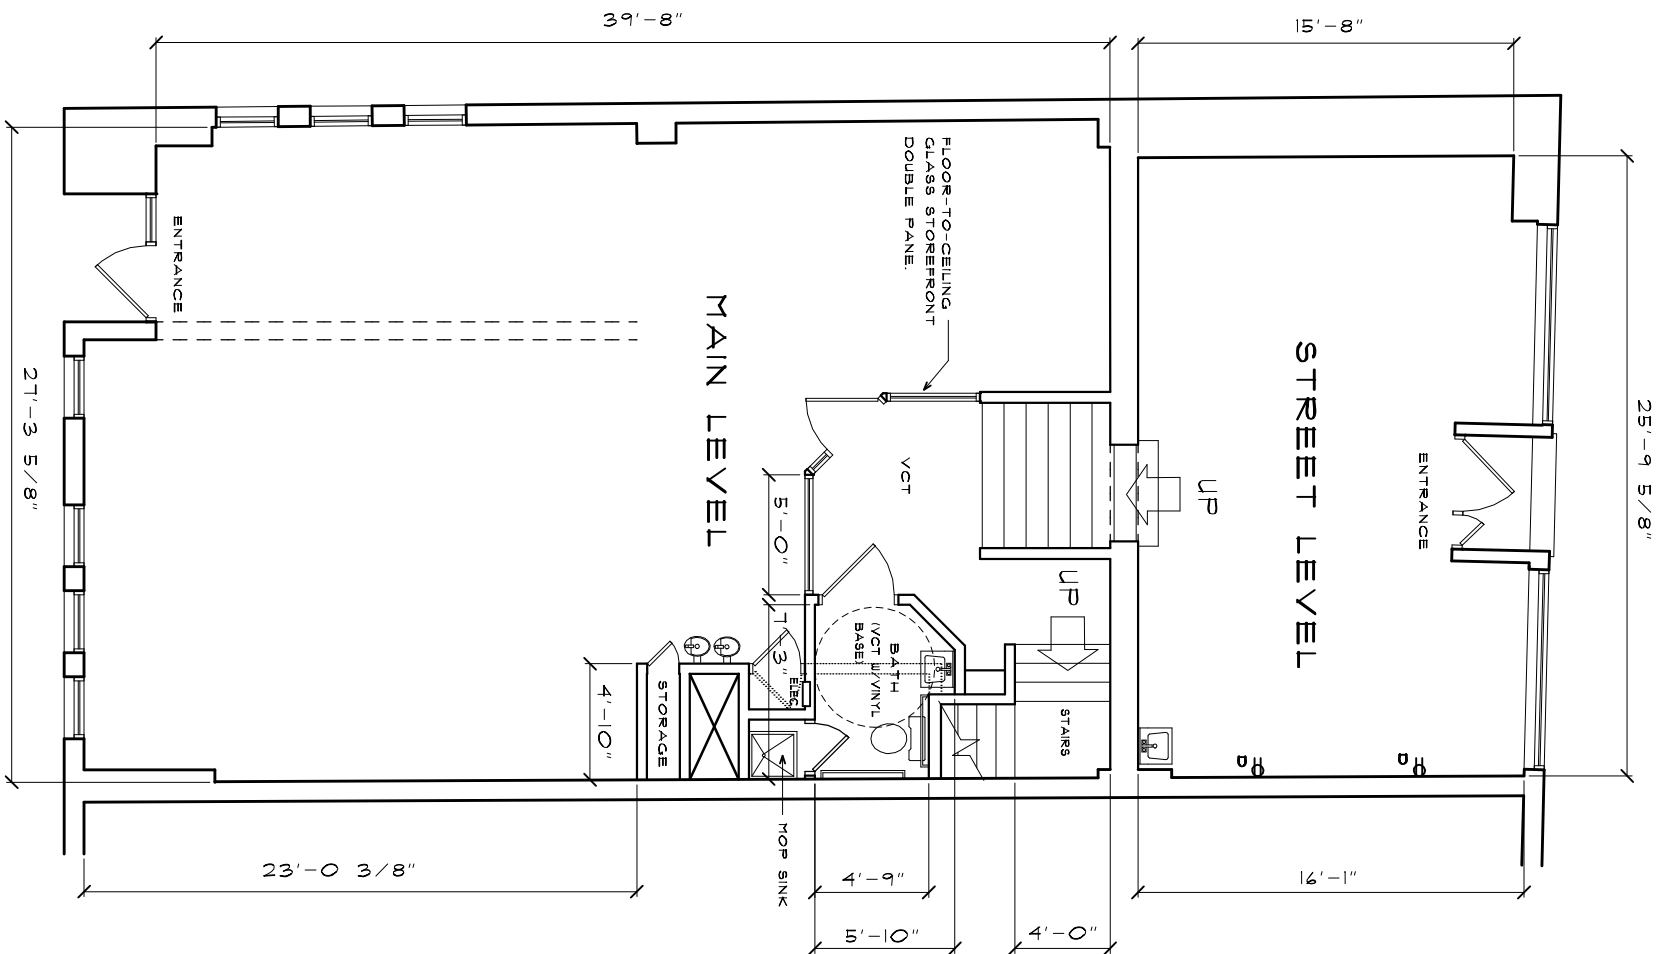


SPLIT LEVEL FLOOR PLAN

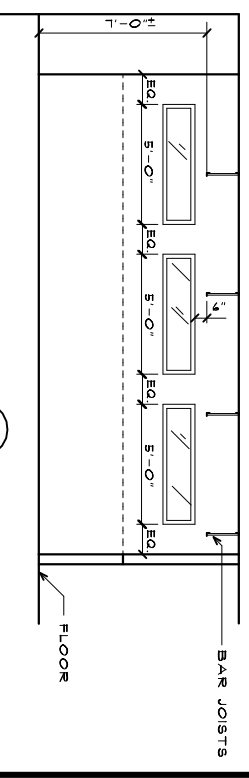

ELEVATION A

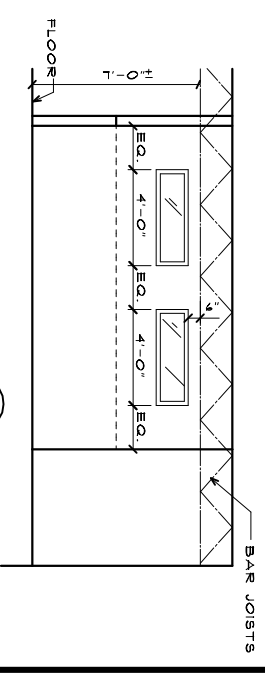

ELEVATION B

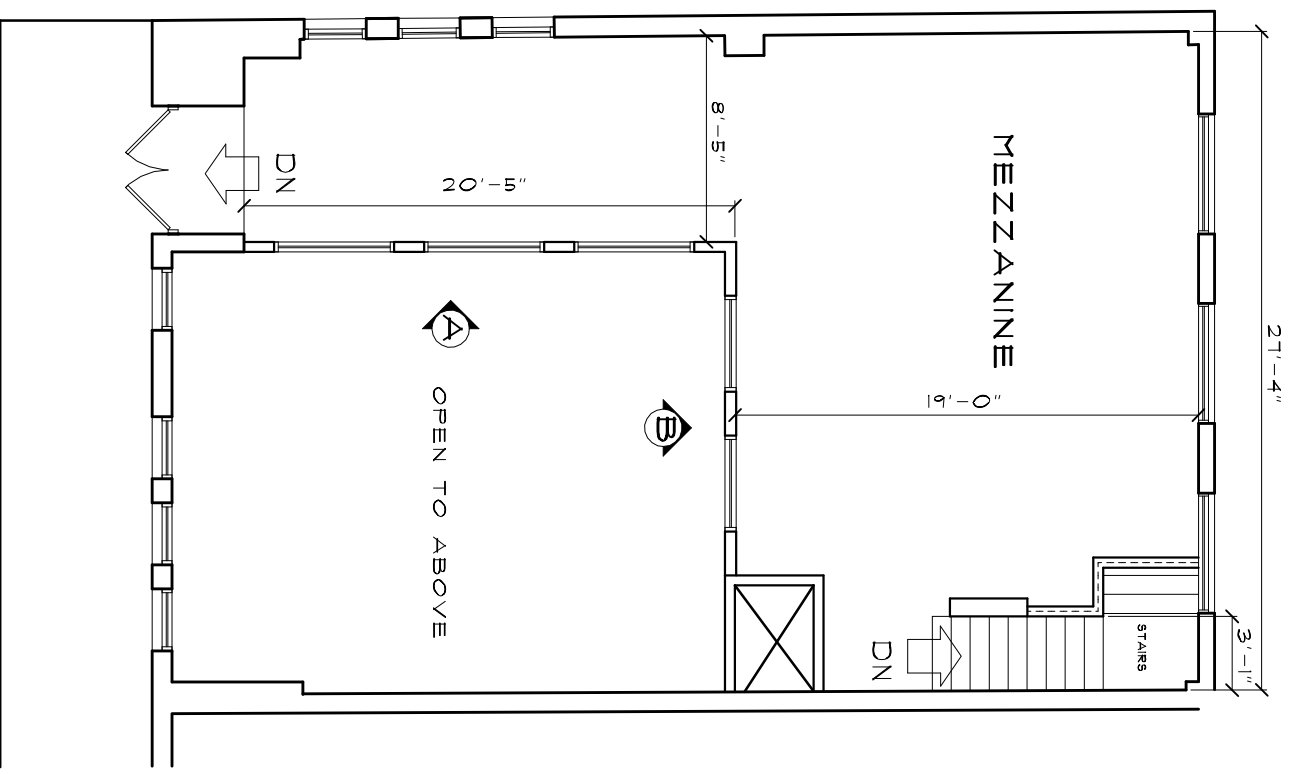

MEZZANINE FLOOR PLAN



<b>OVERTON SQUARE</b>			<b>MEMPHIS</b>
2091 MADISON AVE., MEMPHIS, TN			
<b>SCALE</b>	<b>DATE</b>	<b>VERSION</b>	
1/8"=1'-0"	6/25/25		



5284 POPLAR AVENUE  
MEMPHIS, TN 38119