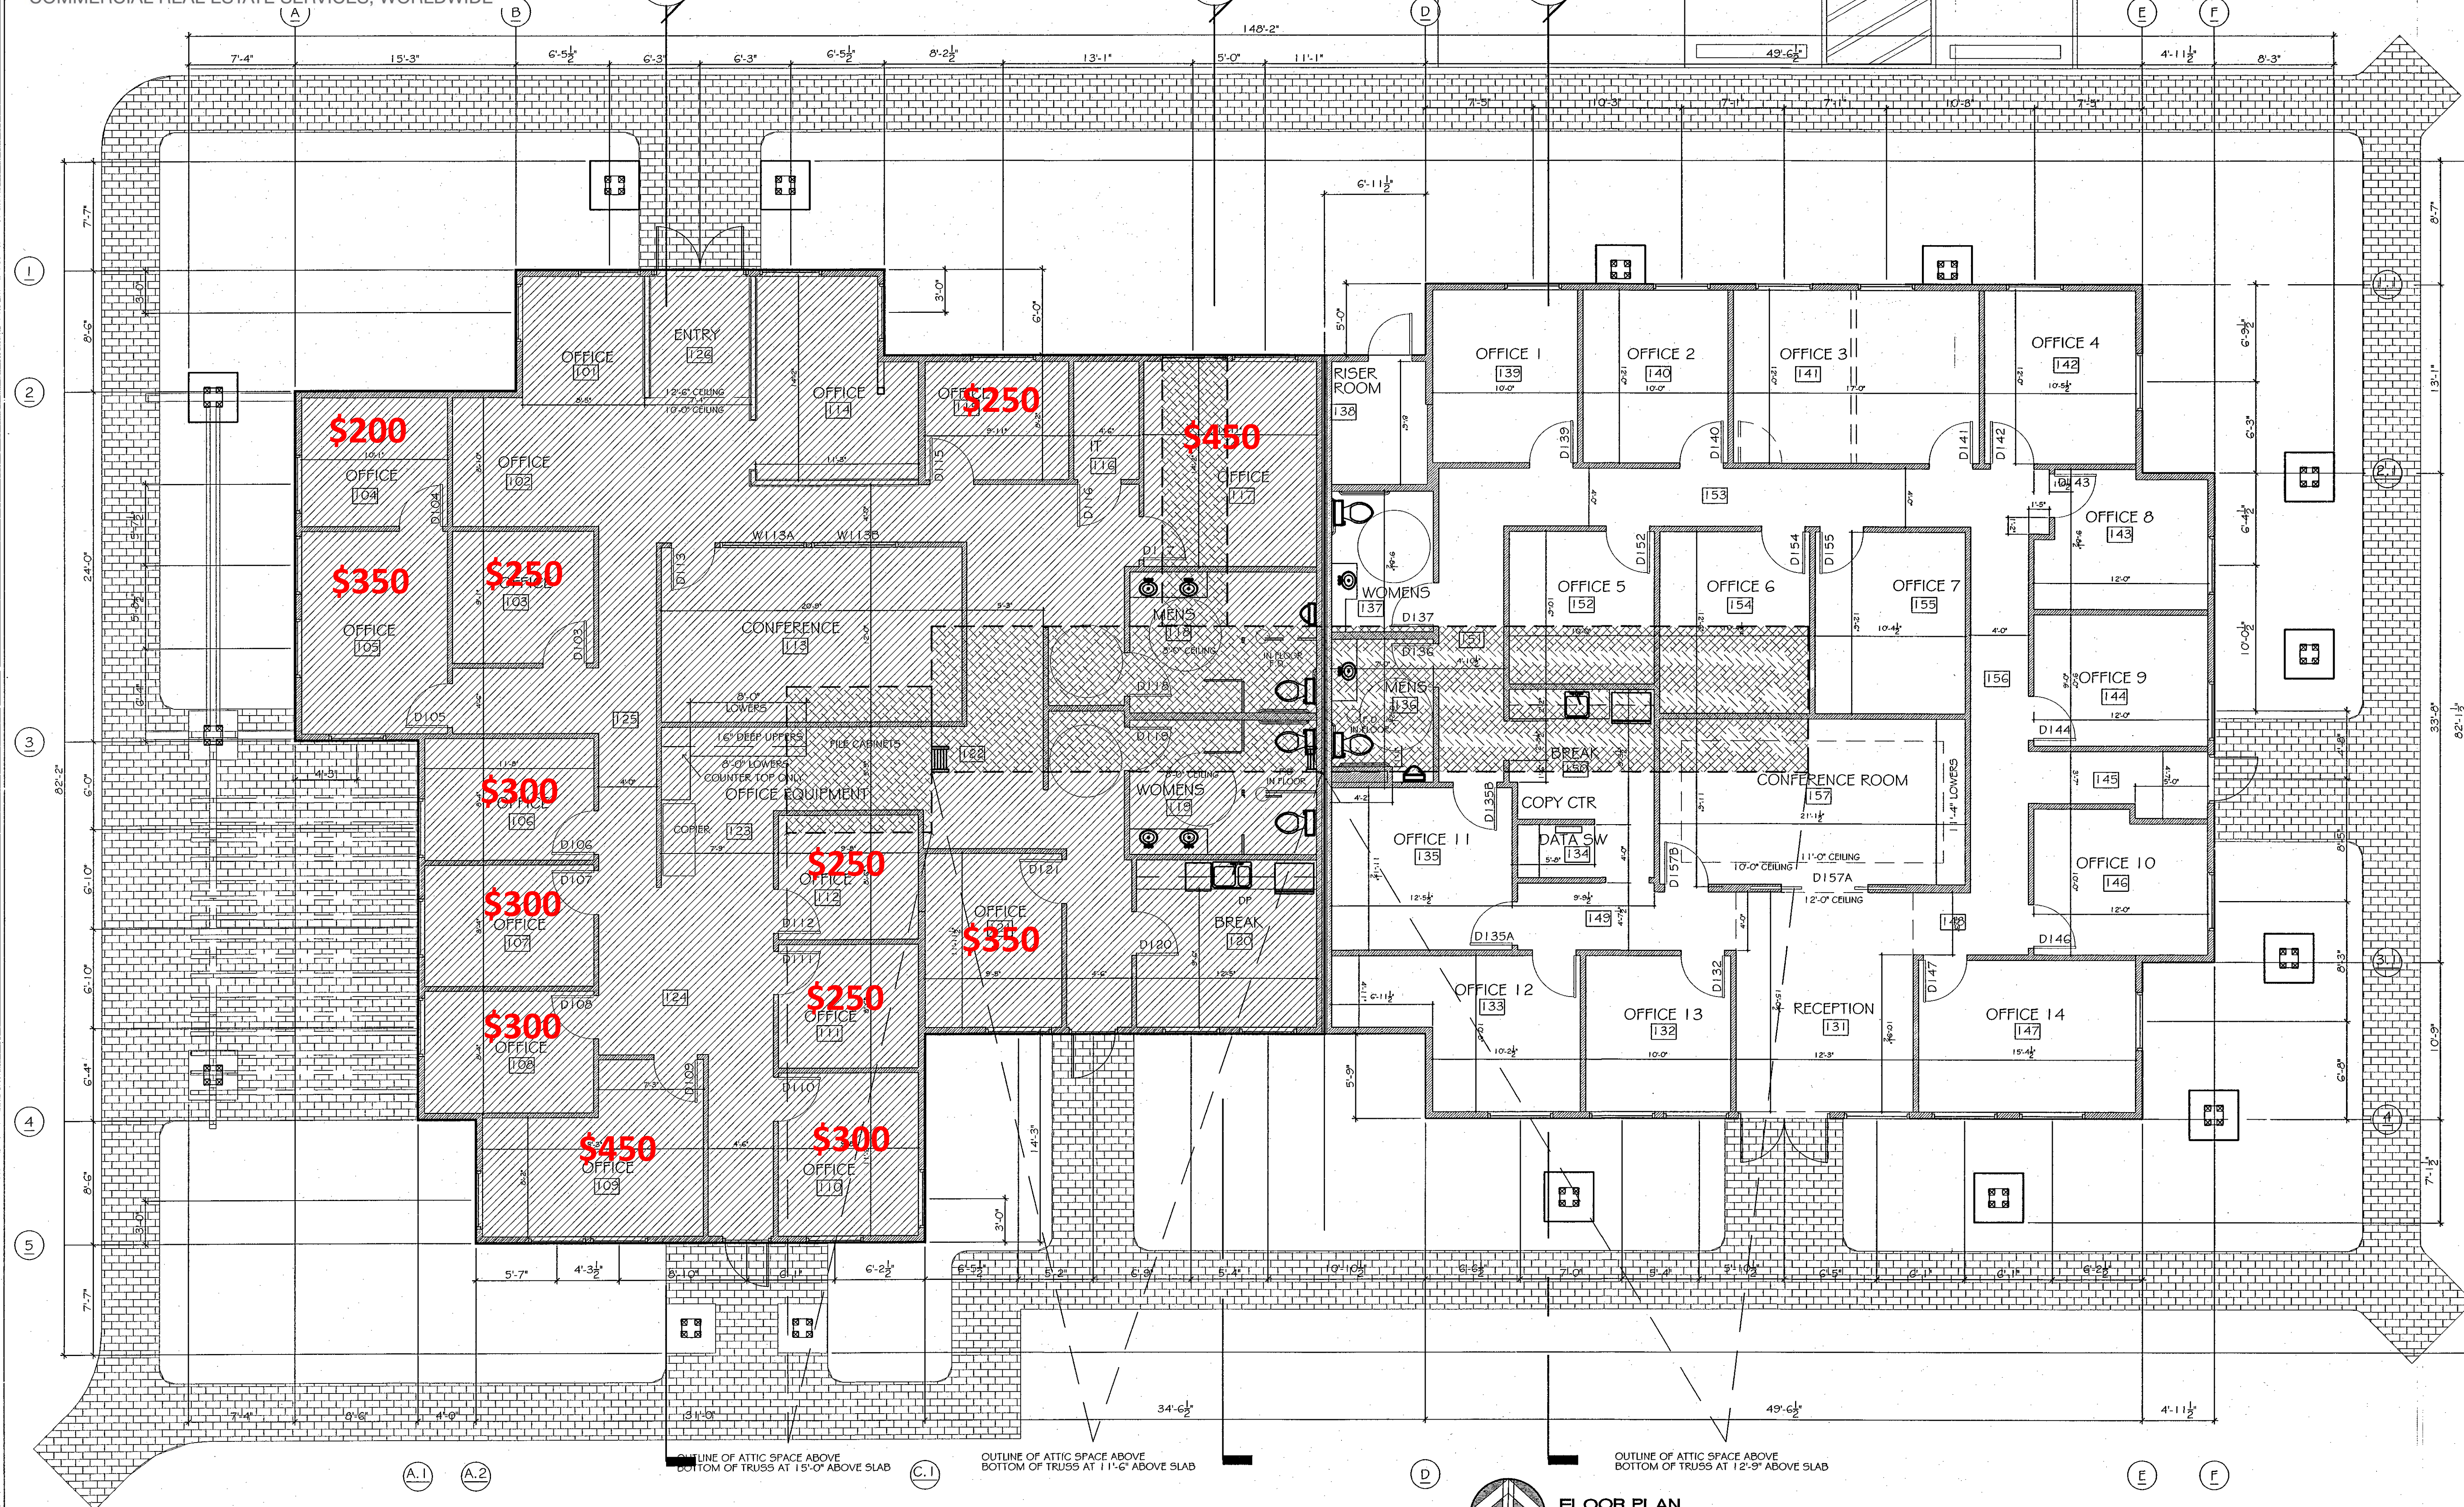


FLOOR PLAN
SCALE: 3/16" = 1'-0"

NOTE:
SEE 'A 8' FOR ADDITIONAL INFORMATION

DRAWN BY	
ISSUE DATE	
MARK	
REVISIONS	

ENGINEERING, INC.
20380 HALWAY RD., SUITE A
BEND, OREGON 97701
(541) 317-2939 FAX 317-2940

THE VILLAGE AT EAGLE CREST
7515 FALCON CREST DRIVE
REDMOND, OREGON 97756

GENERAL TI-2
LAYOUT

A2
204-06