





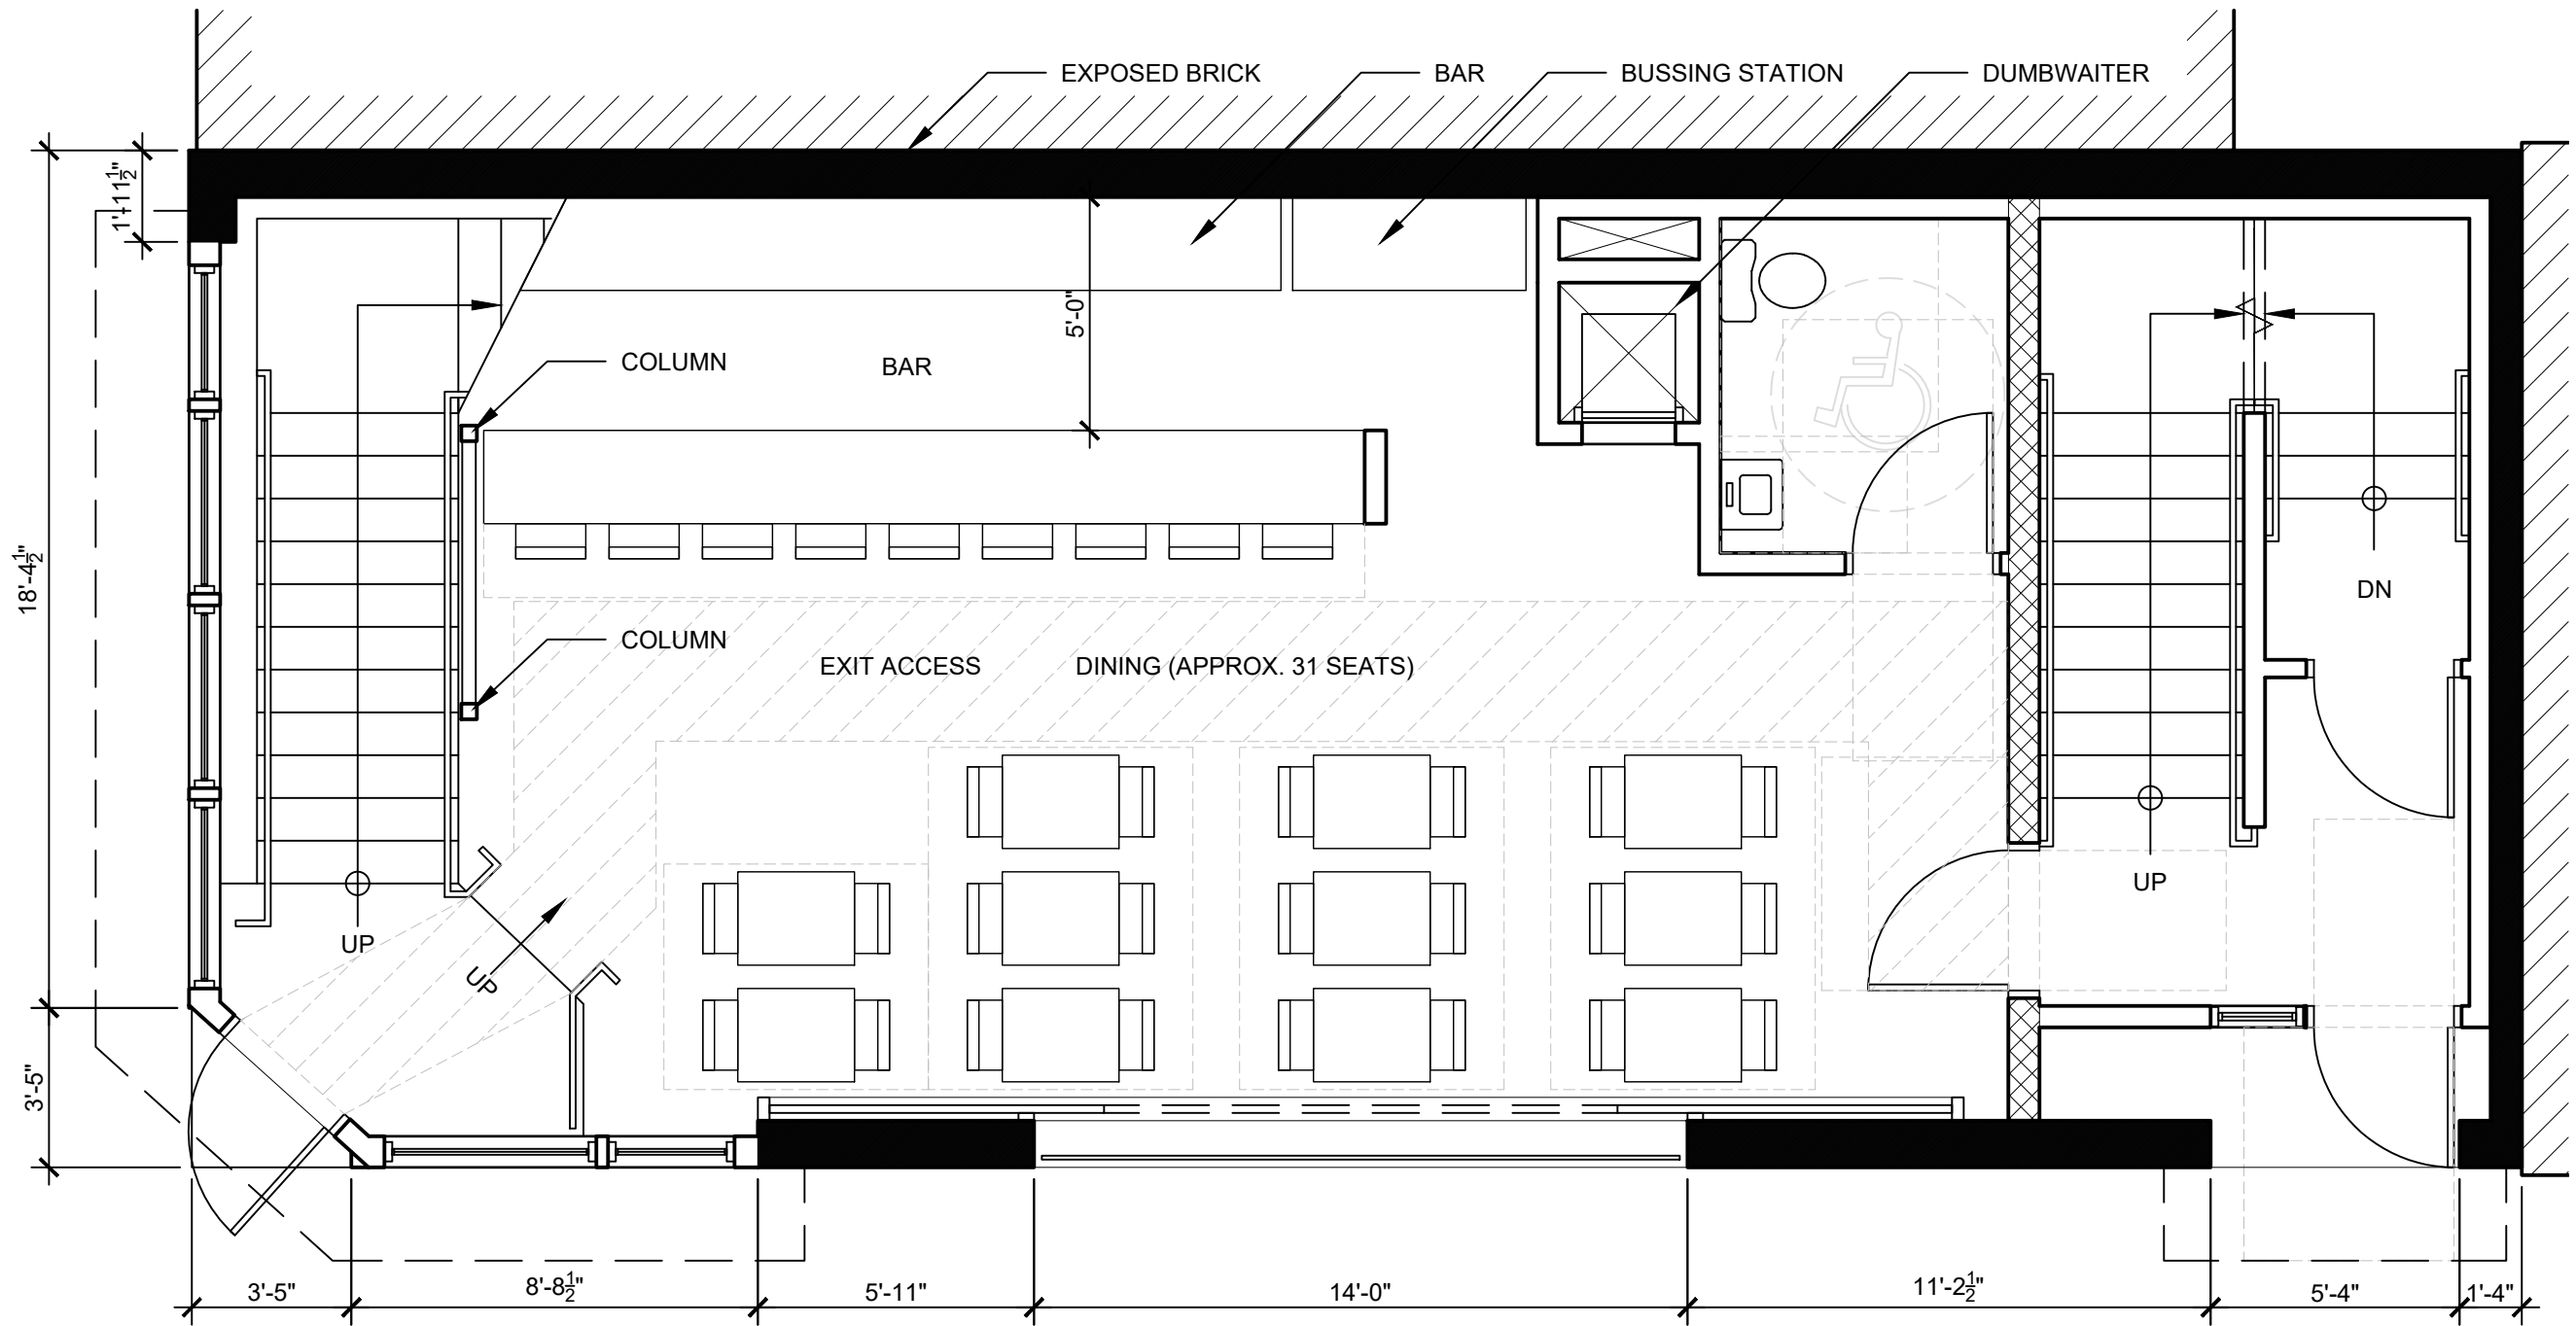

FIRST FLOOR PLAN

1/4" = 1'-0"

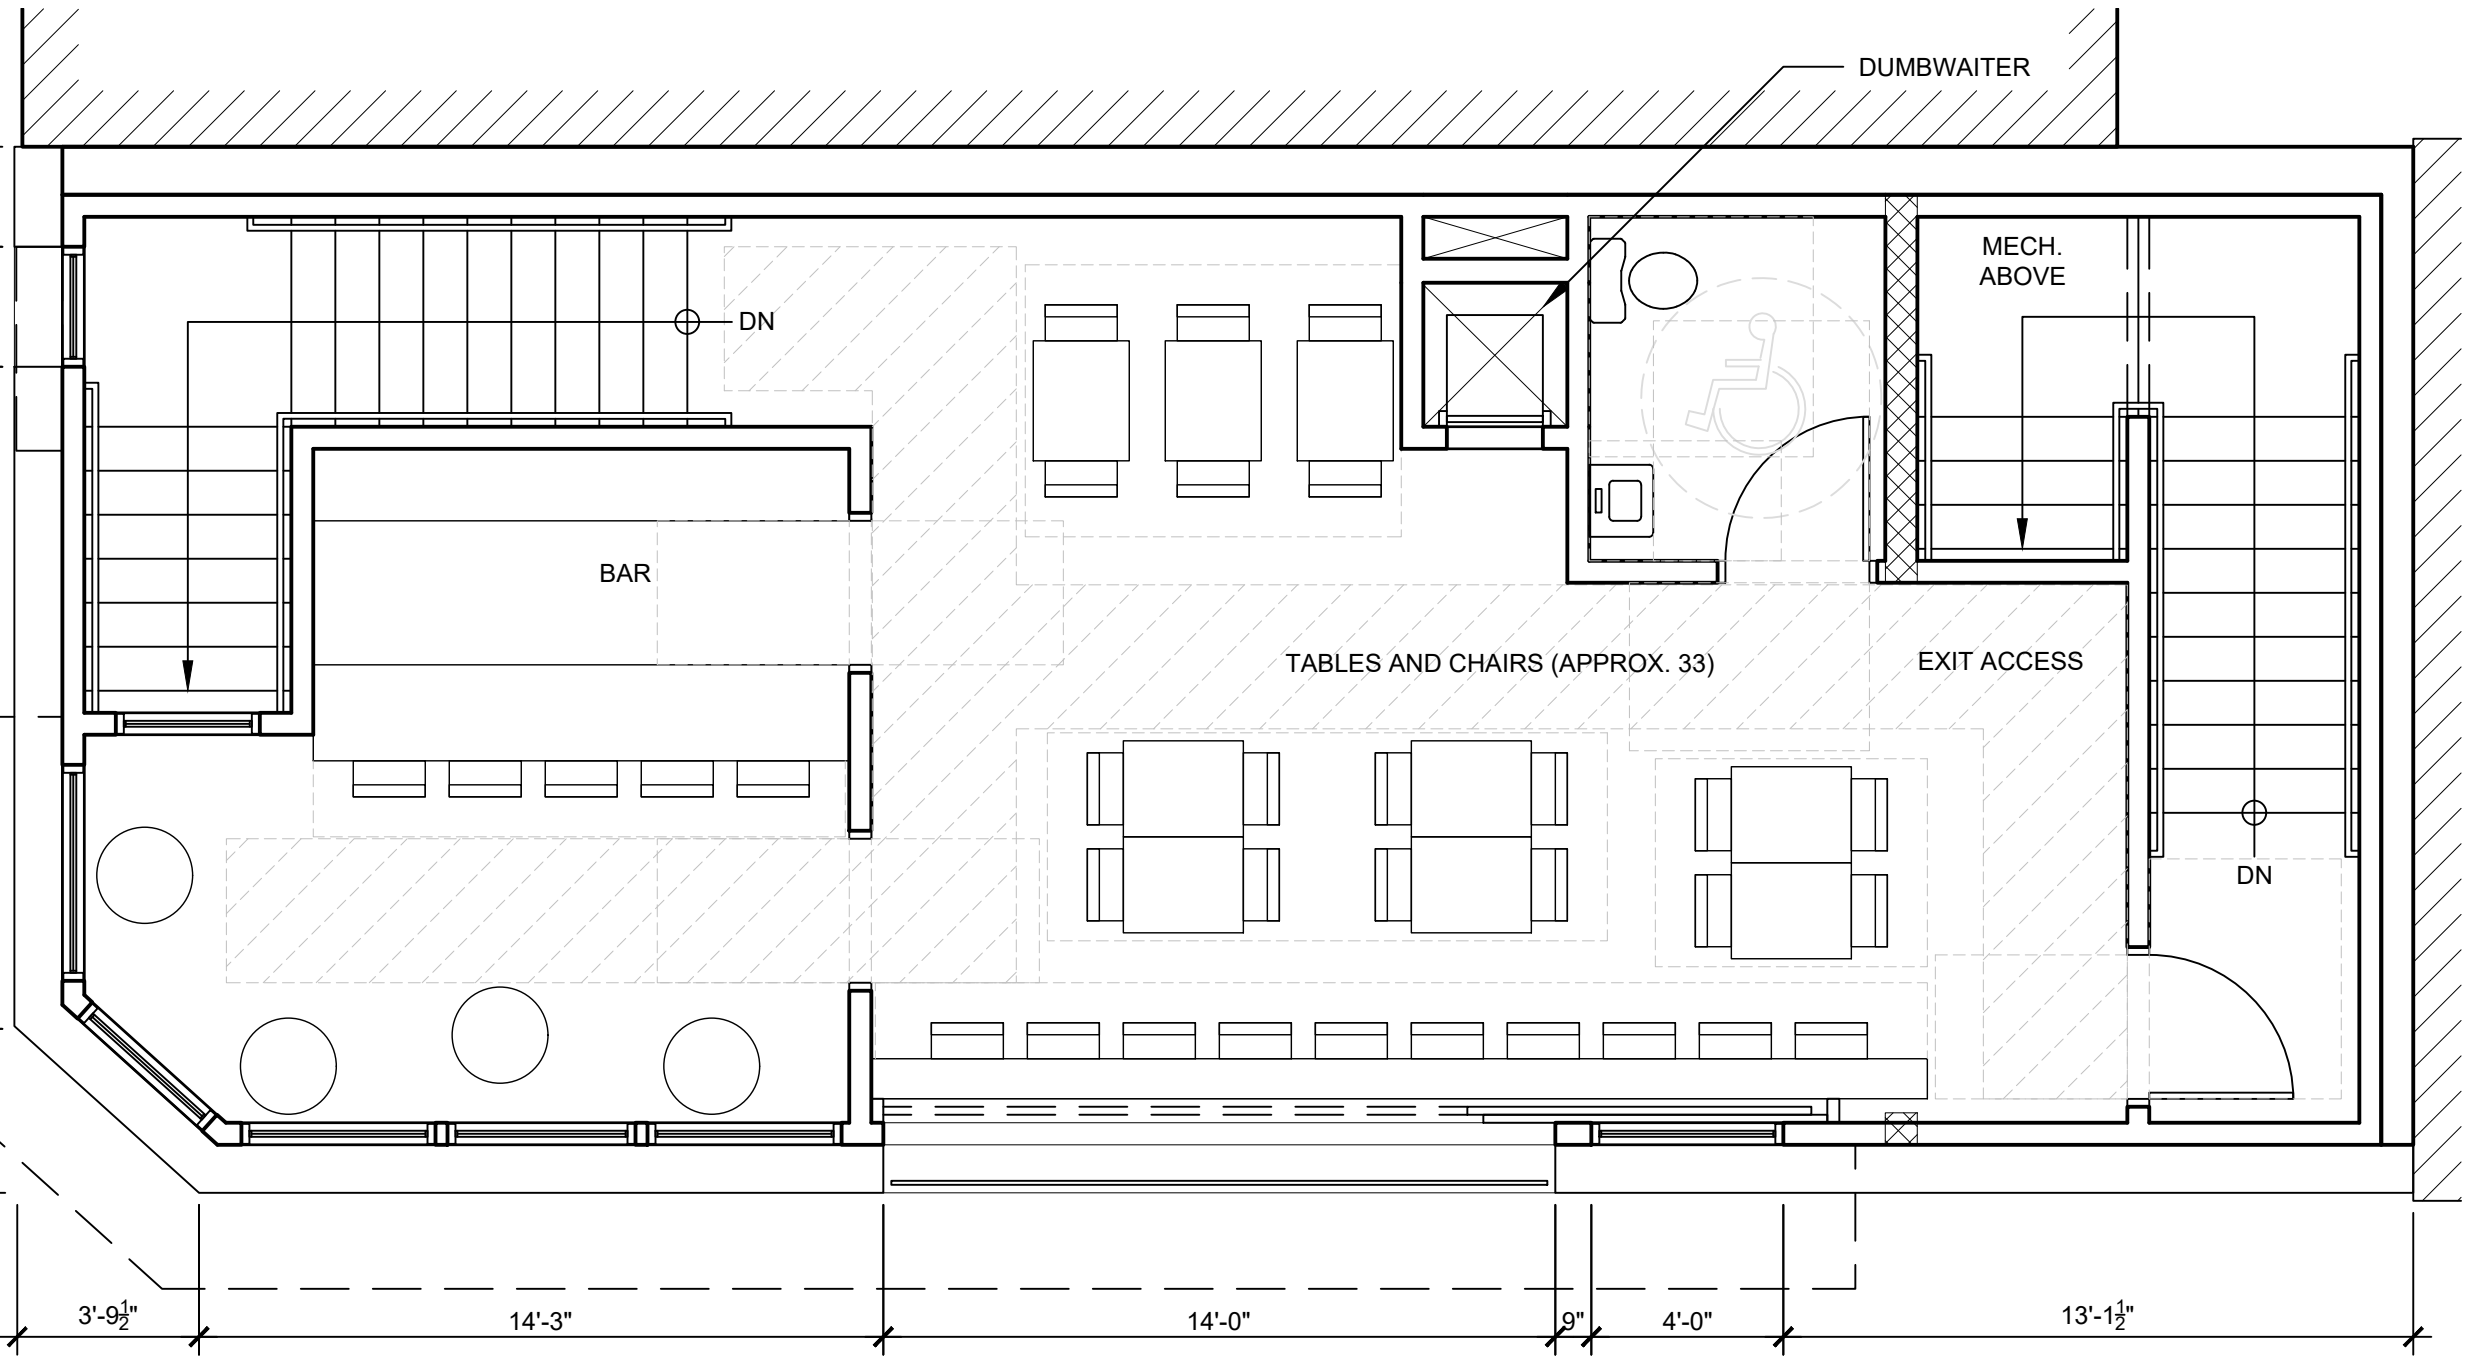


SECOND FLOOR PLAN
1/4" = 1'-0"

REVISIONS	
1718 E FRANKLIN ST	
SHEET TITLE	
SECOND FLOOR PLAN	
DATE	02-14-18
PROJECT NO.	1805
SHEET NO.	A-03



WEST ELEVATION
1/4" = 1'-0"

REVISIONS	
1718 E FRANKLIN ST	
SHEET TITLE	
WEST ELEVATION	
DATE	02-14-18
PROJECT NO.	1805
SHEET NO.	A-20

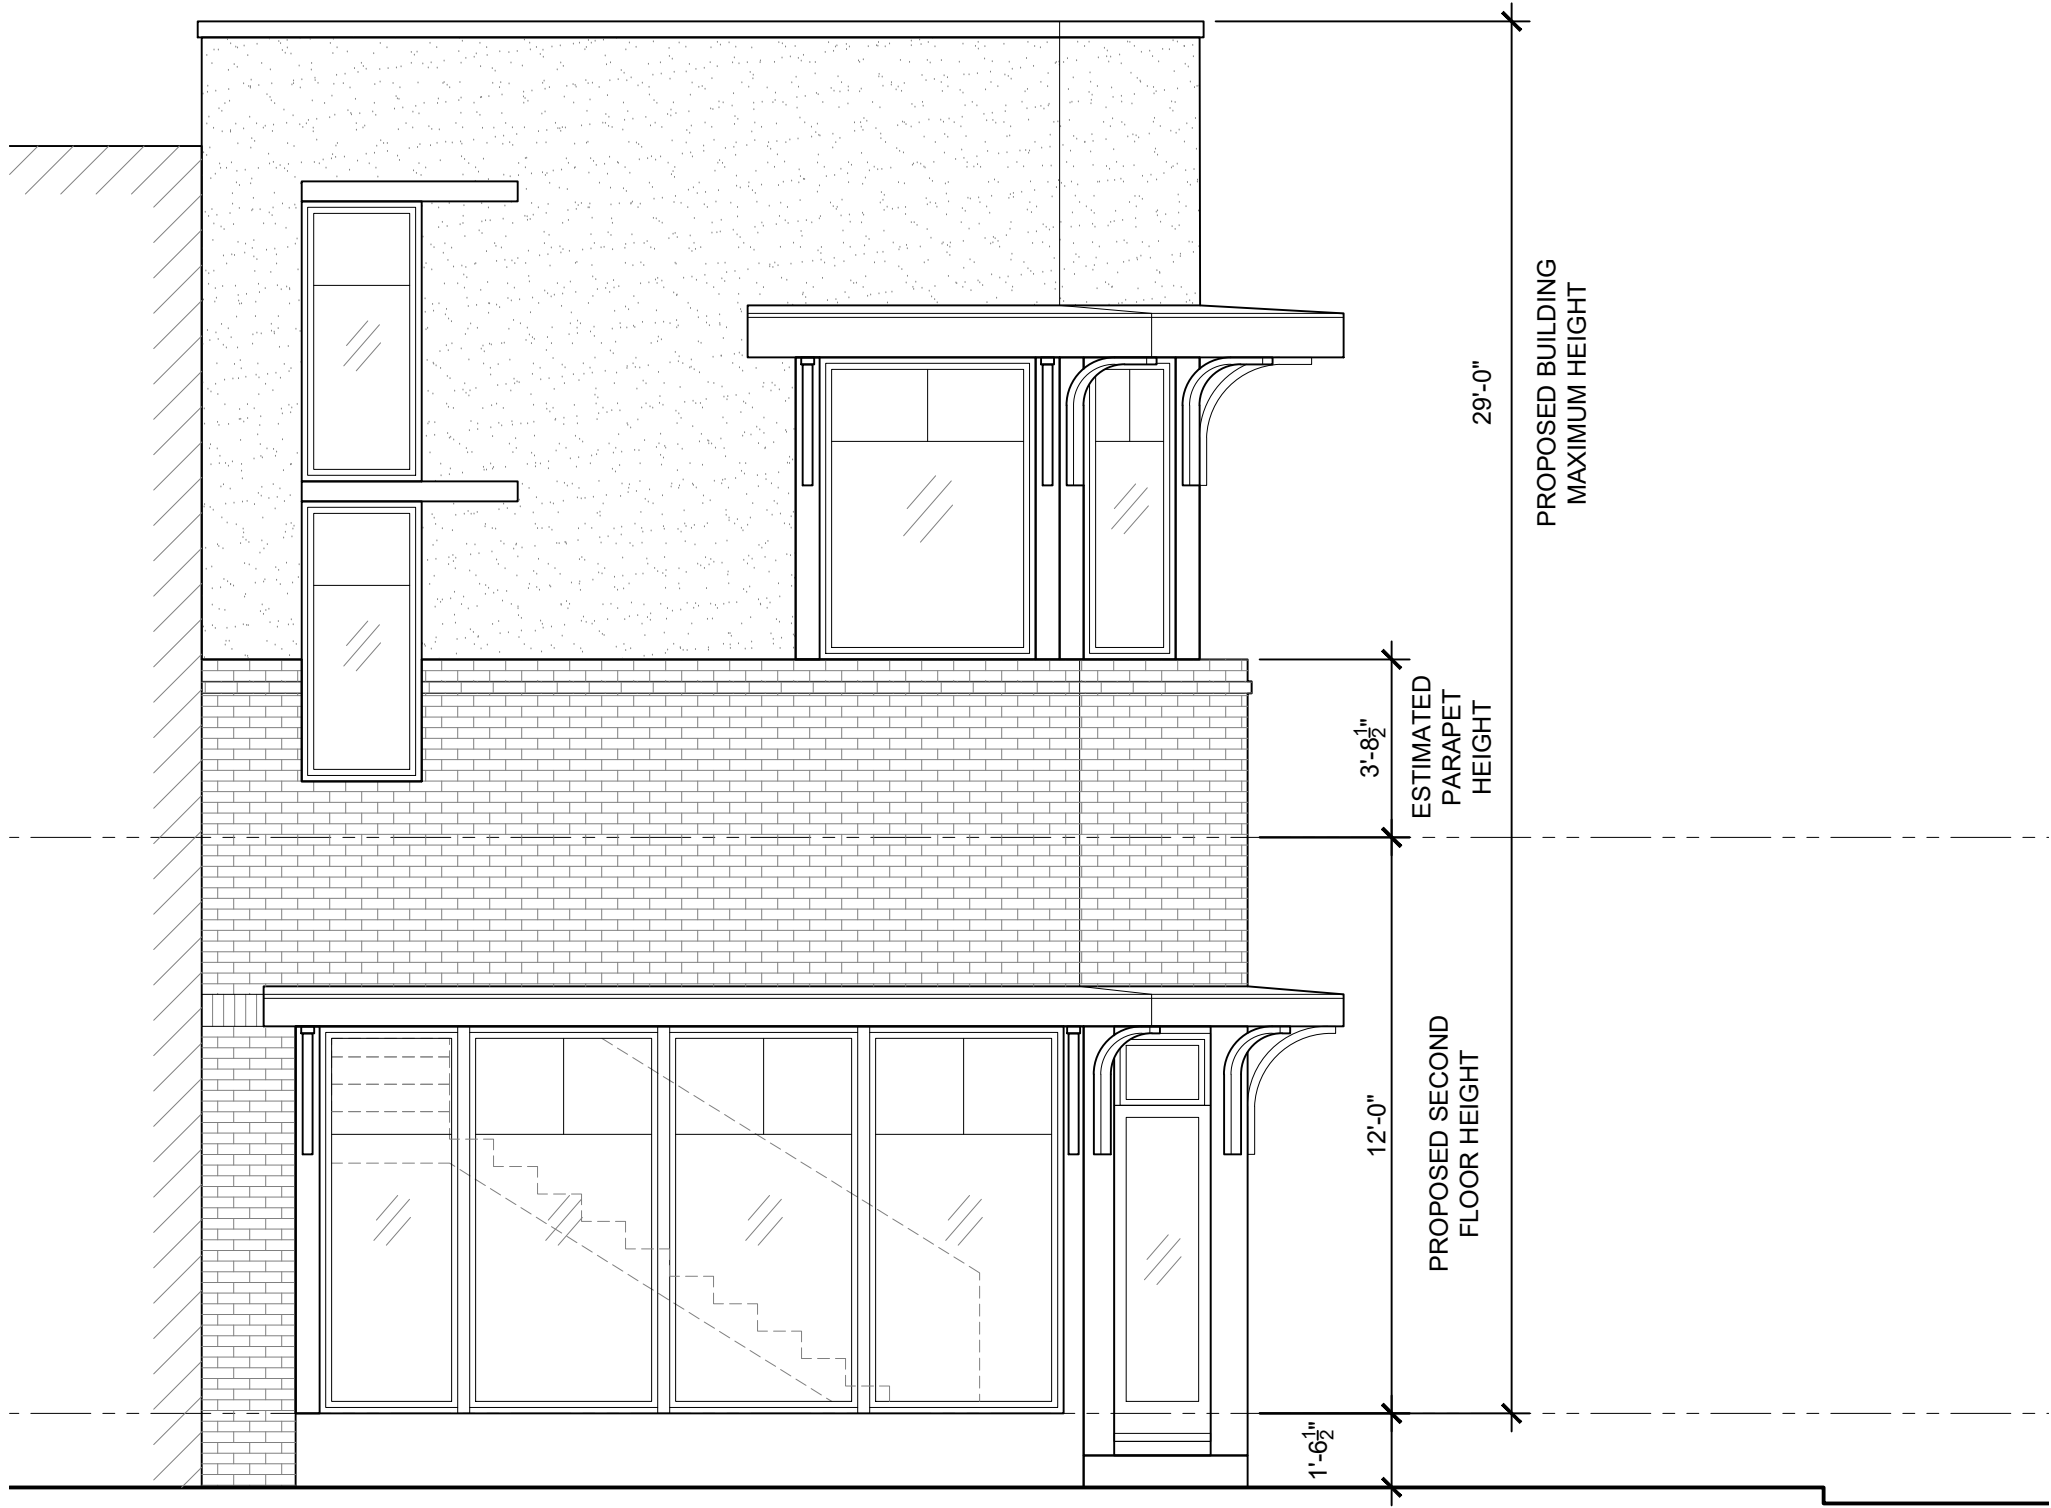

EAST ELEVATION
1/4" = 1'-0"

REVISIONS	
1718 E FRANKLIN ST	
SHEET TITLE	EAST ELEVATION
DATE	02-14-18
PROJECT NO.	1805
SHEET NO.	A-21