

EXISTING CONDITIONS FOR:
21 MANNING ROAD
ENFIELD, CONNECTICUT




3 Converse Street Palmer, MA 01069
413-283-2553 fax 413-289-8993
e-mail: admin@architectural-insights.com

No.	Description	Date
Revisions		

Sheet Title:
FIRST FLOOR PLAN

C:\Users\CAD\Desktop\AI Files\Project Files\21-85 21 Manning Rd - Enfield\21-85_21 Manning Rd.rvt
Printed on: 10/27/2021 11:23:27 AM
Issue Date: 10/27/21
Project No. 21-85
Drawn By: PNH
Checked By: --
A101

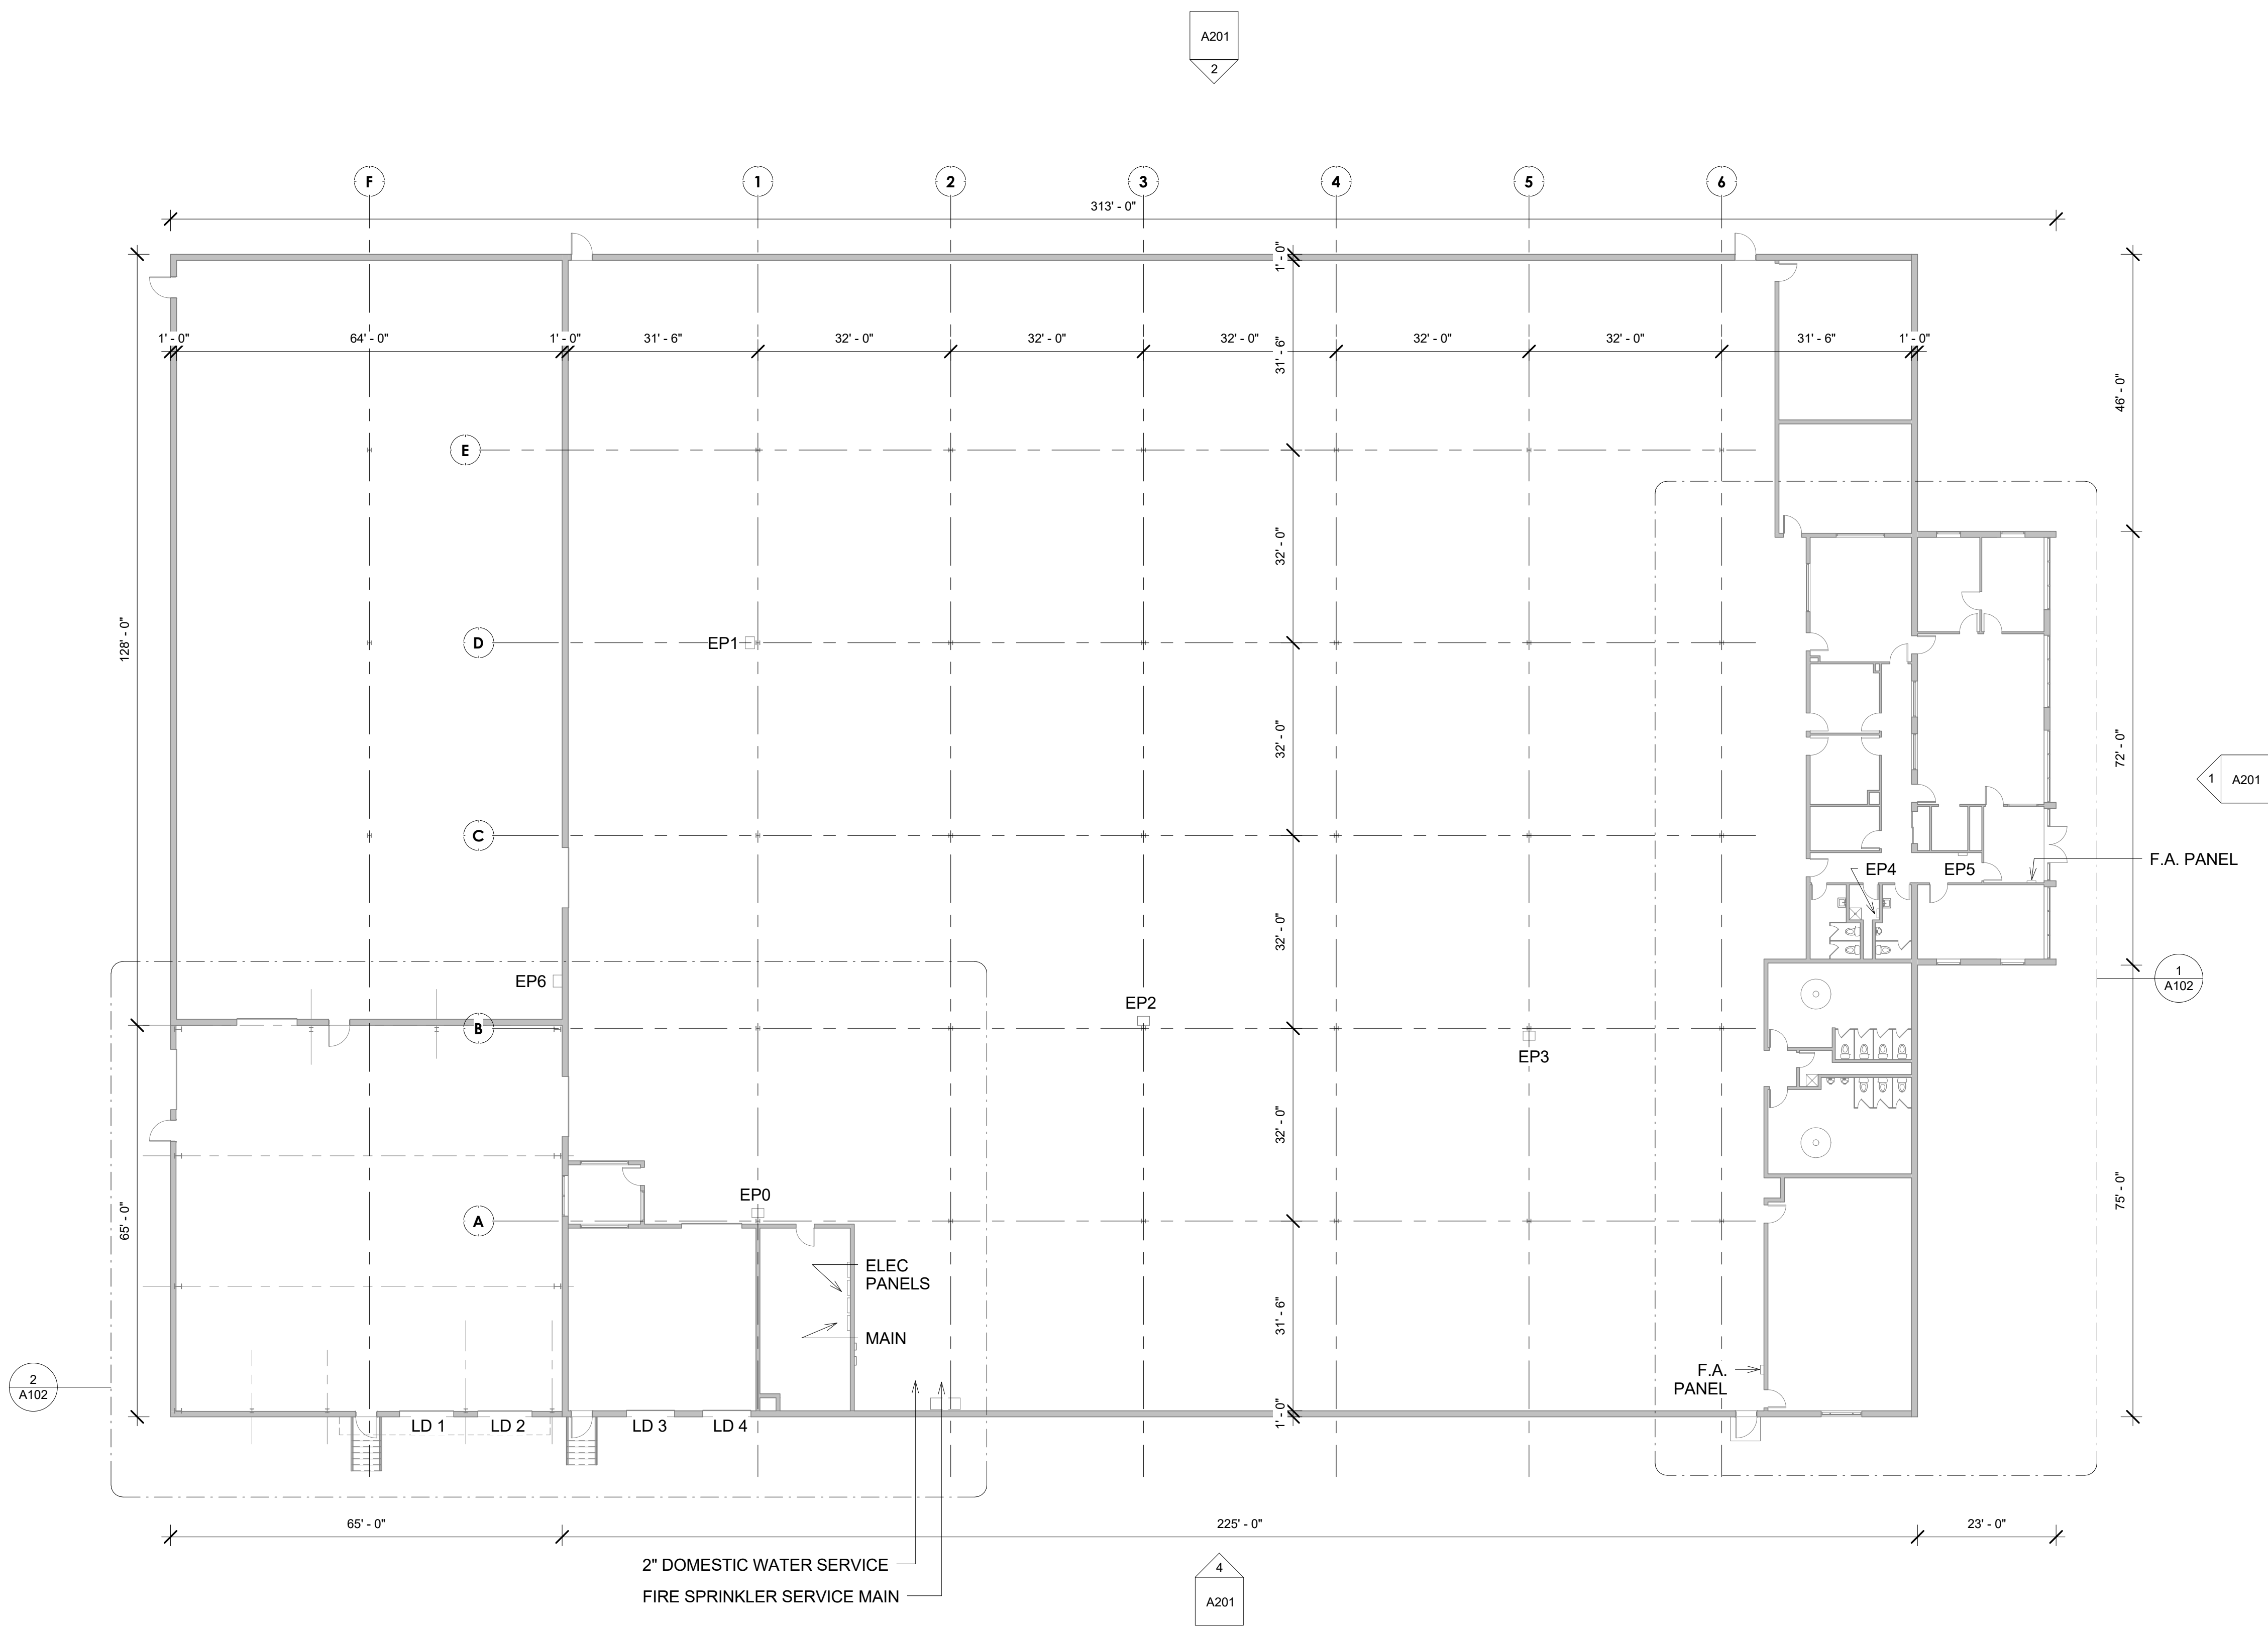

OWNERSHIP OF DOCUMENTS NOTICE
DRAWINGS AND SPECIFICATIONS, as instruments of service, are the exclusive property of this architect whether the project for which they were prepared is executed and constructed or not. These documents are not to be reproduced in any form and they are not to be used by the project owner nor any other entity on any other projects or for any extensions or additions or alterations to the original project except by written authorization and permission from and agreement with this architect.

EXISTING CONDITIONS FOR:
21 MANNING ROAD
ENFIELD, CONNECTICUT




3 Converse Street Palmer, MA 01069
413-283-2553 fax 413-289-8993
e-mail: admin@architectural-insights.com


No.	Description	Date
Revisions		

Sheet Title:
ENLARGED FLOOR PLANS

C:\Users\CAD\Desktop\AI Files\Project Files\21-85 21 Manning Rd - Enfield\21-85_21 Manning Rd.rvt
Printed on: 10/27/2021 11:23:28 AM
Issue Date: 10/27/21
Project No. 21-85
Drawn By: PNH
Checked By: --
A102

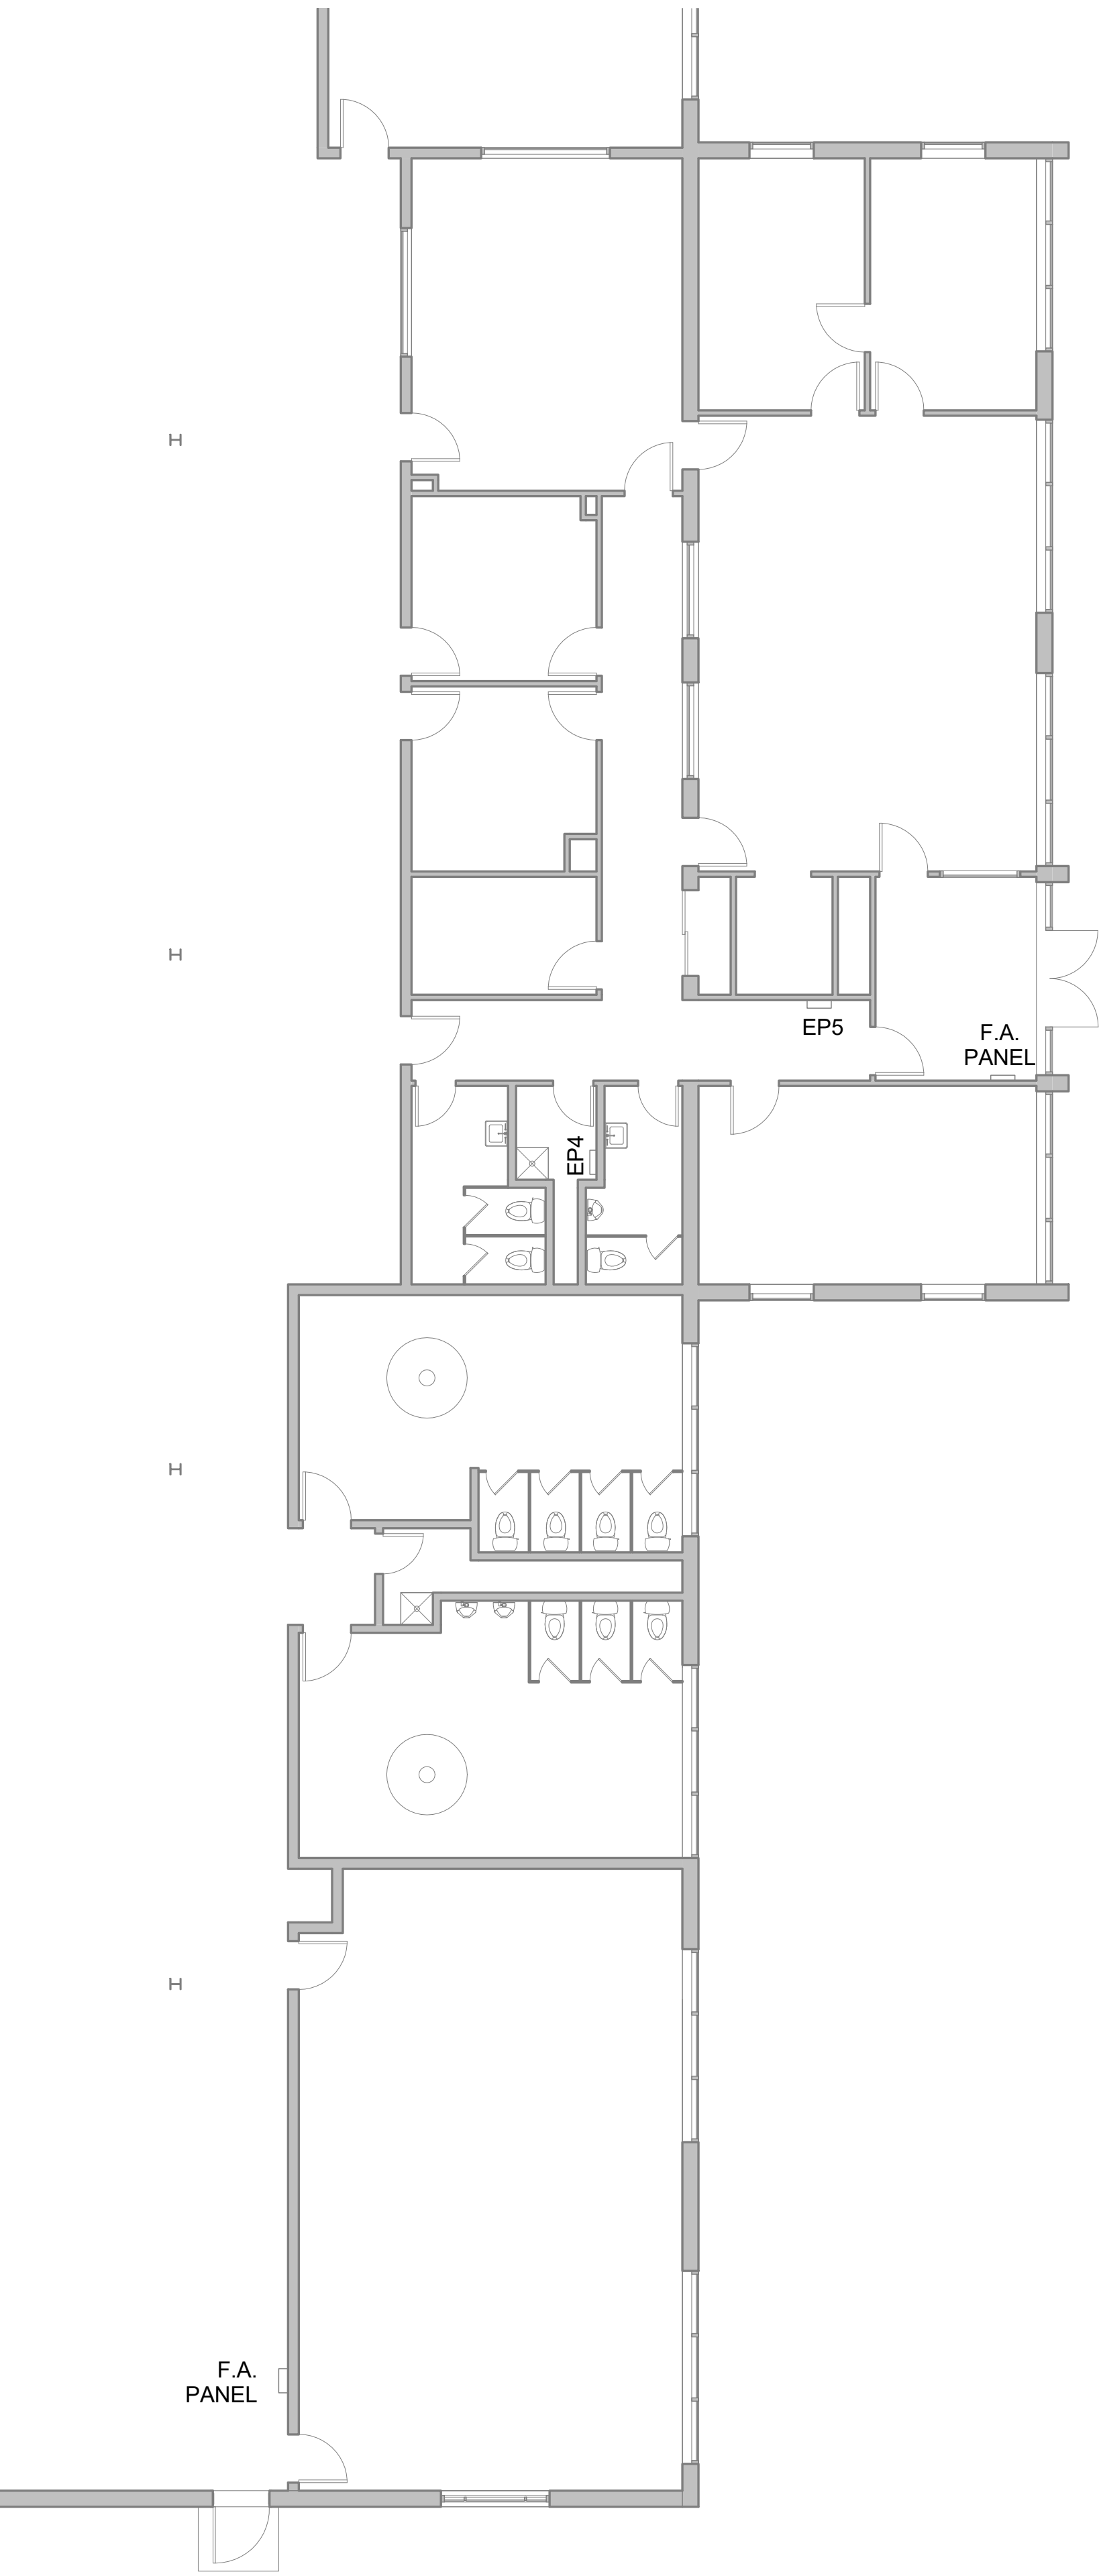

1 ENLARGED FLOOR PLAN 1
1/8" = 1'-0"

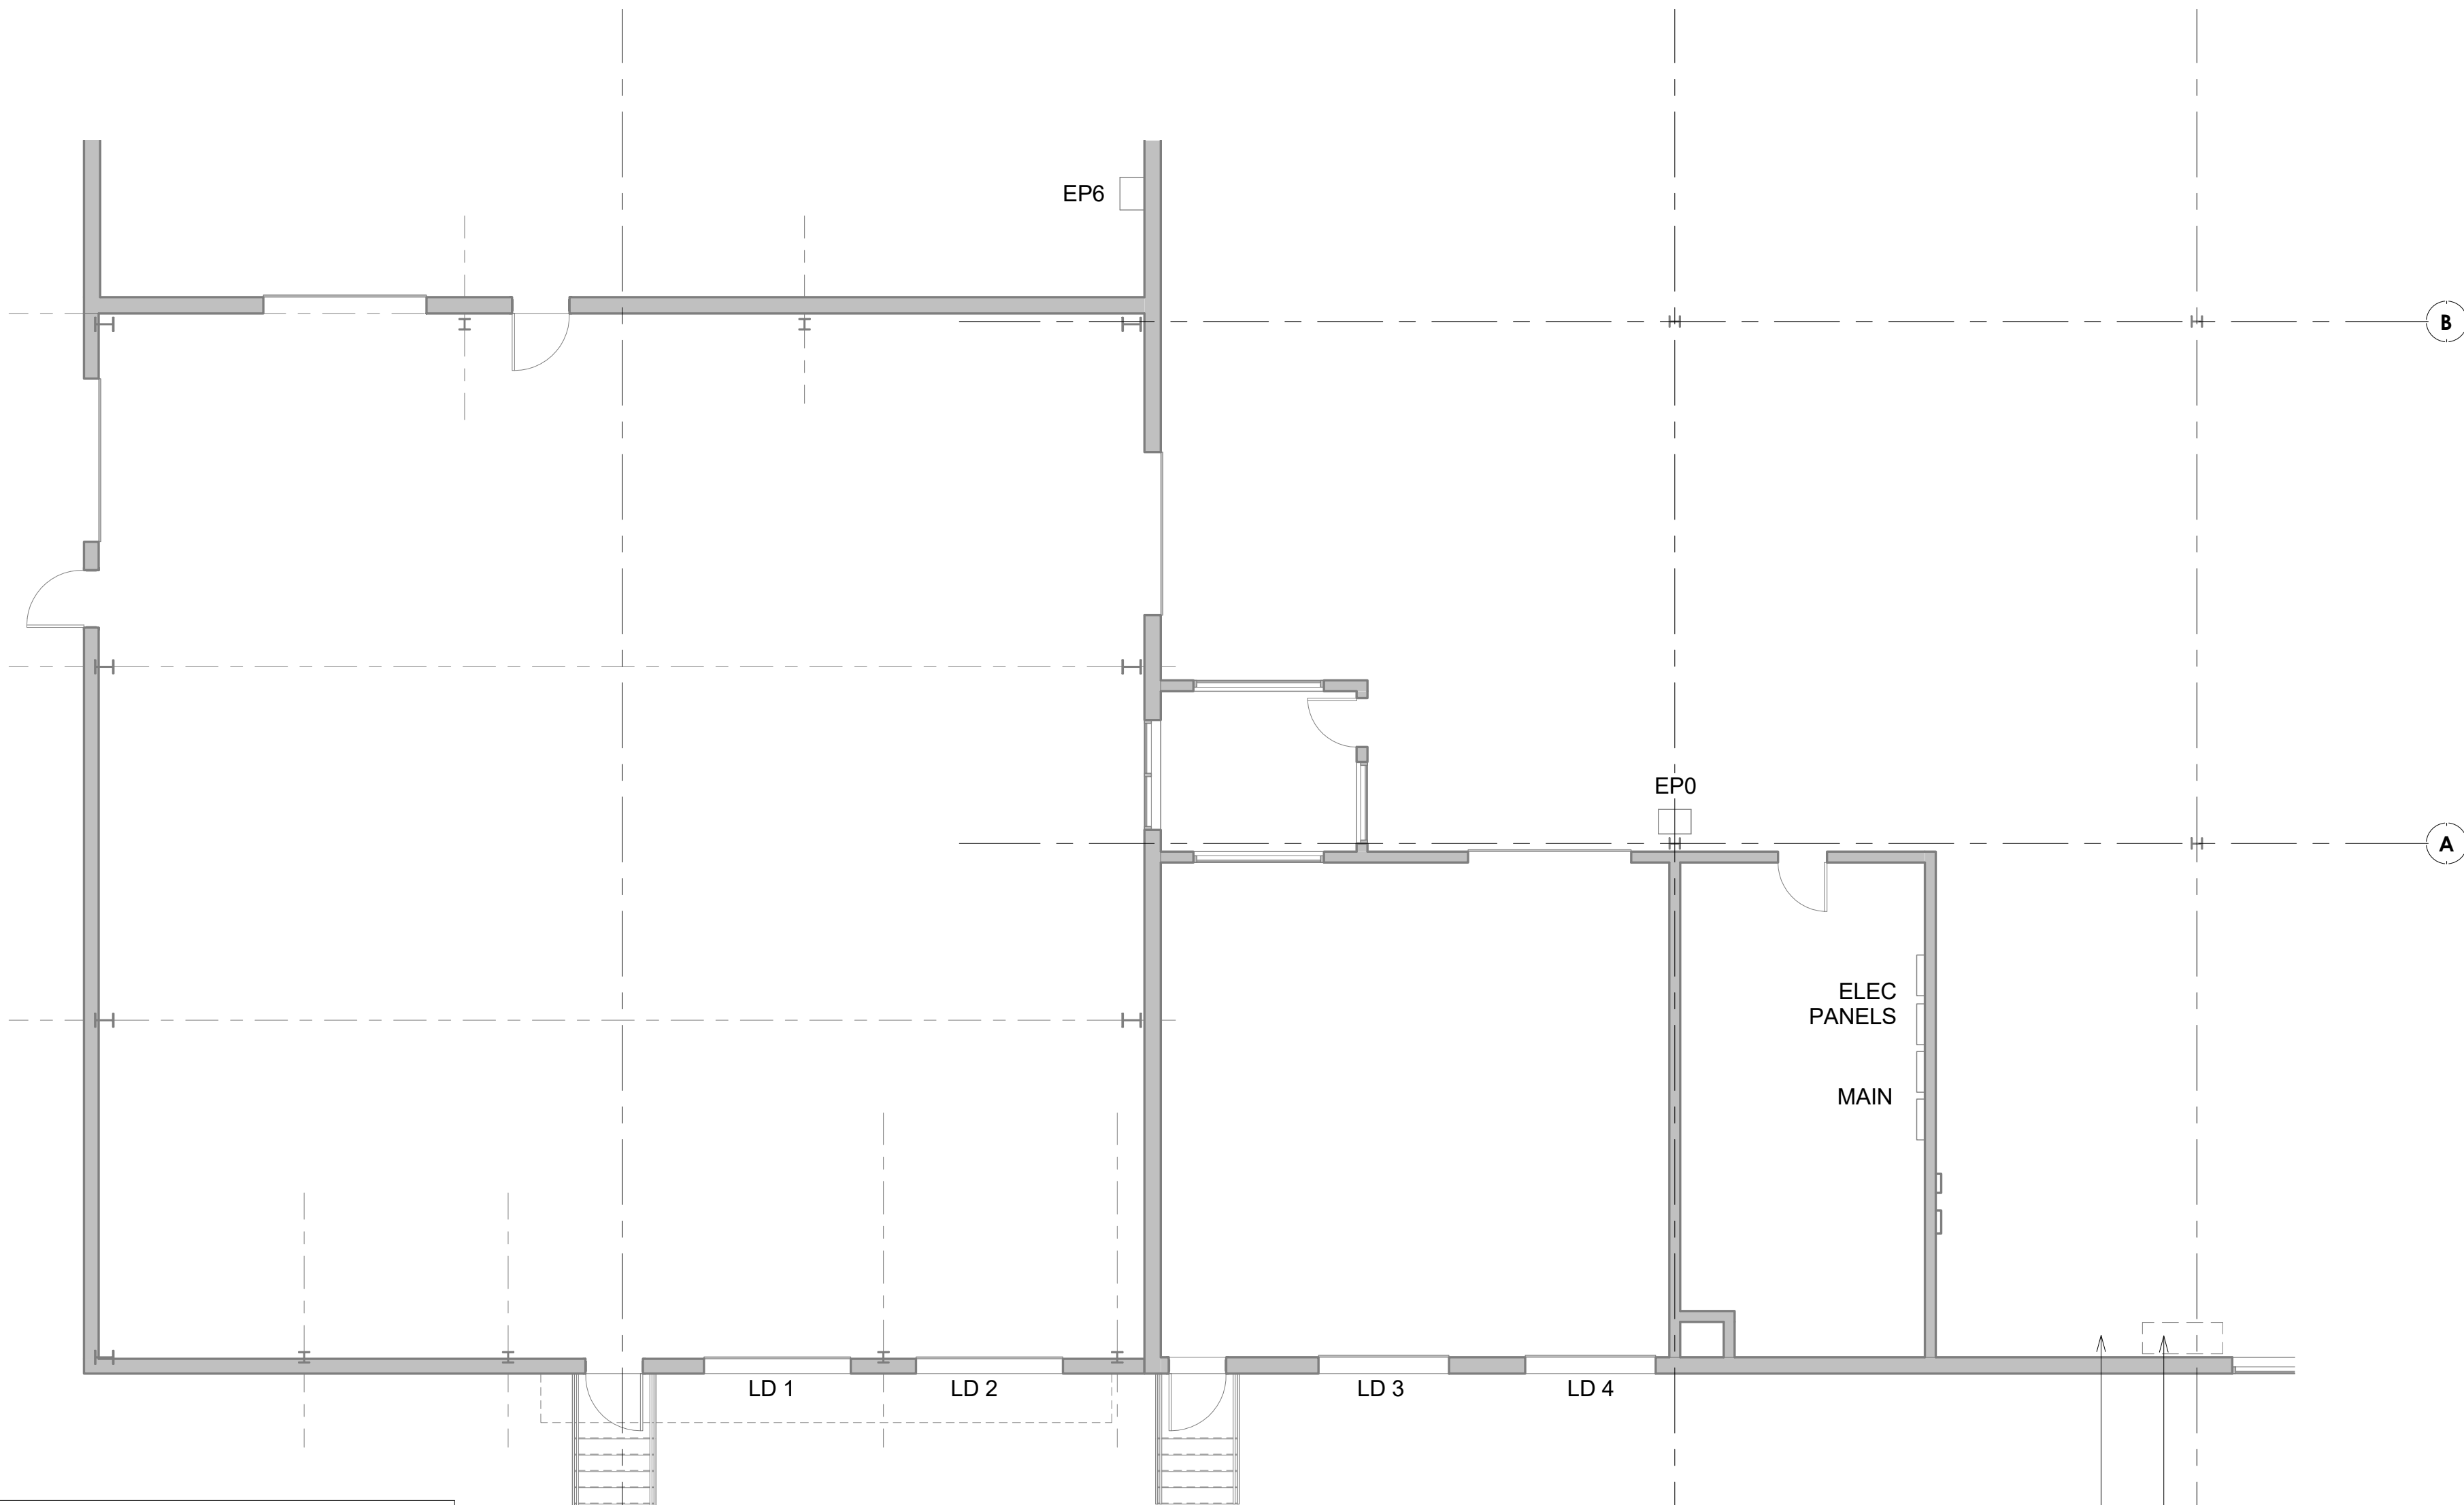

2" DOMESTIC WATER SERVICE
FIRE SPRINKLER SERVICE MAIN

2 ENLARGED FLOOR PLAN 2
1/8" = 1'-0"

OWNERSHIP OF DOCUMENTS NOTICE
DRAWINGS AND SPECIFICATIONS, as instruments of service, are the exclusive property of this architect whether the project for which they were prepared is executed and constructed or not. These documents are not to be reproduced in any form and they are not to be used by the project owner nor any other entity on any other projects or for any extensions or additions or alterations to the original project except by written authorization and permission from and agreement with this architect.