


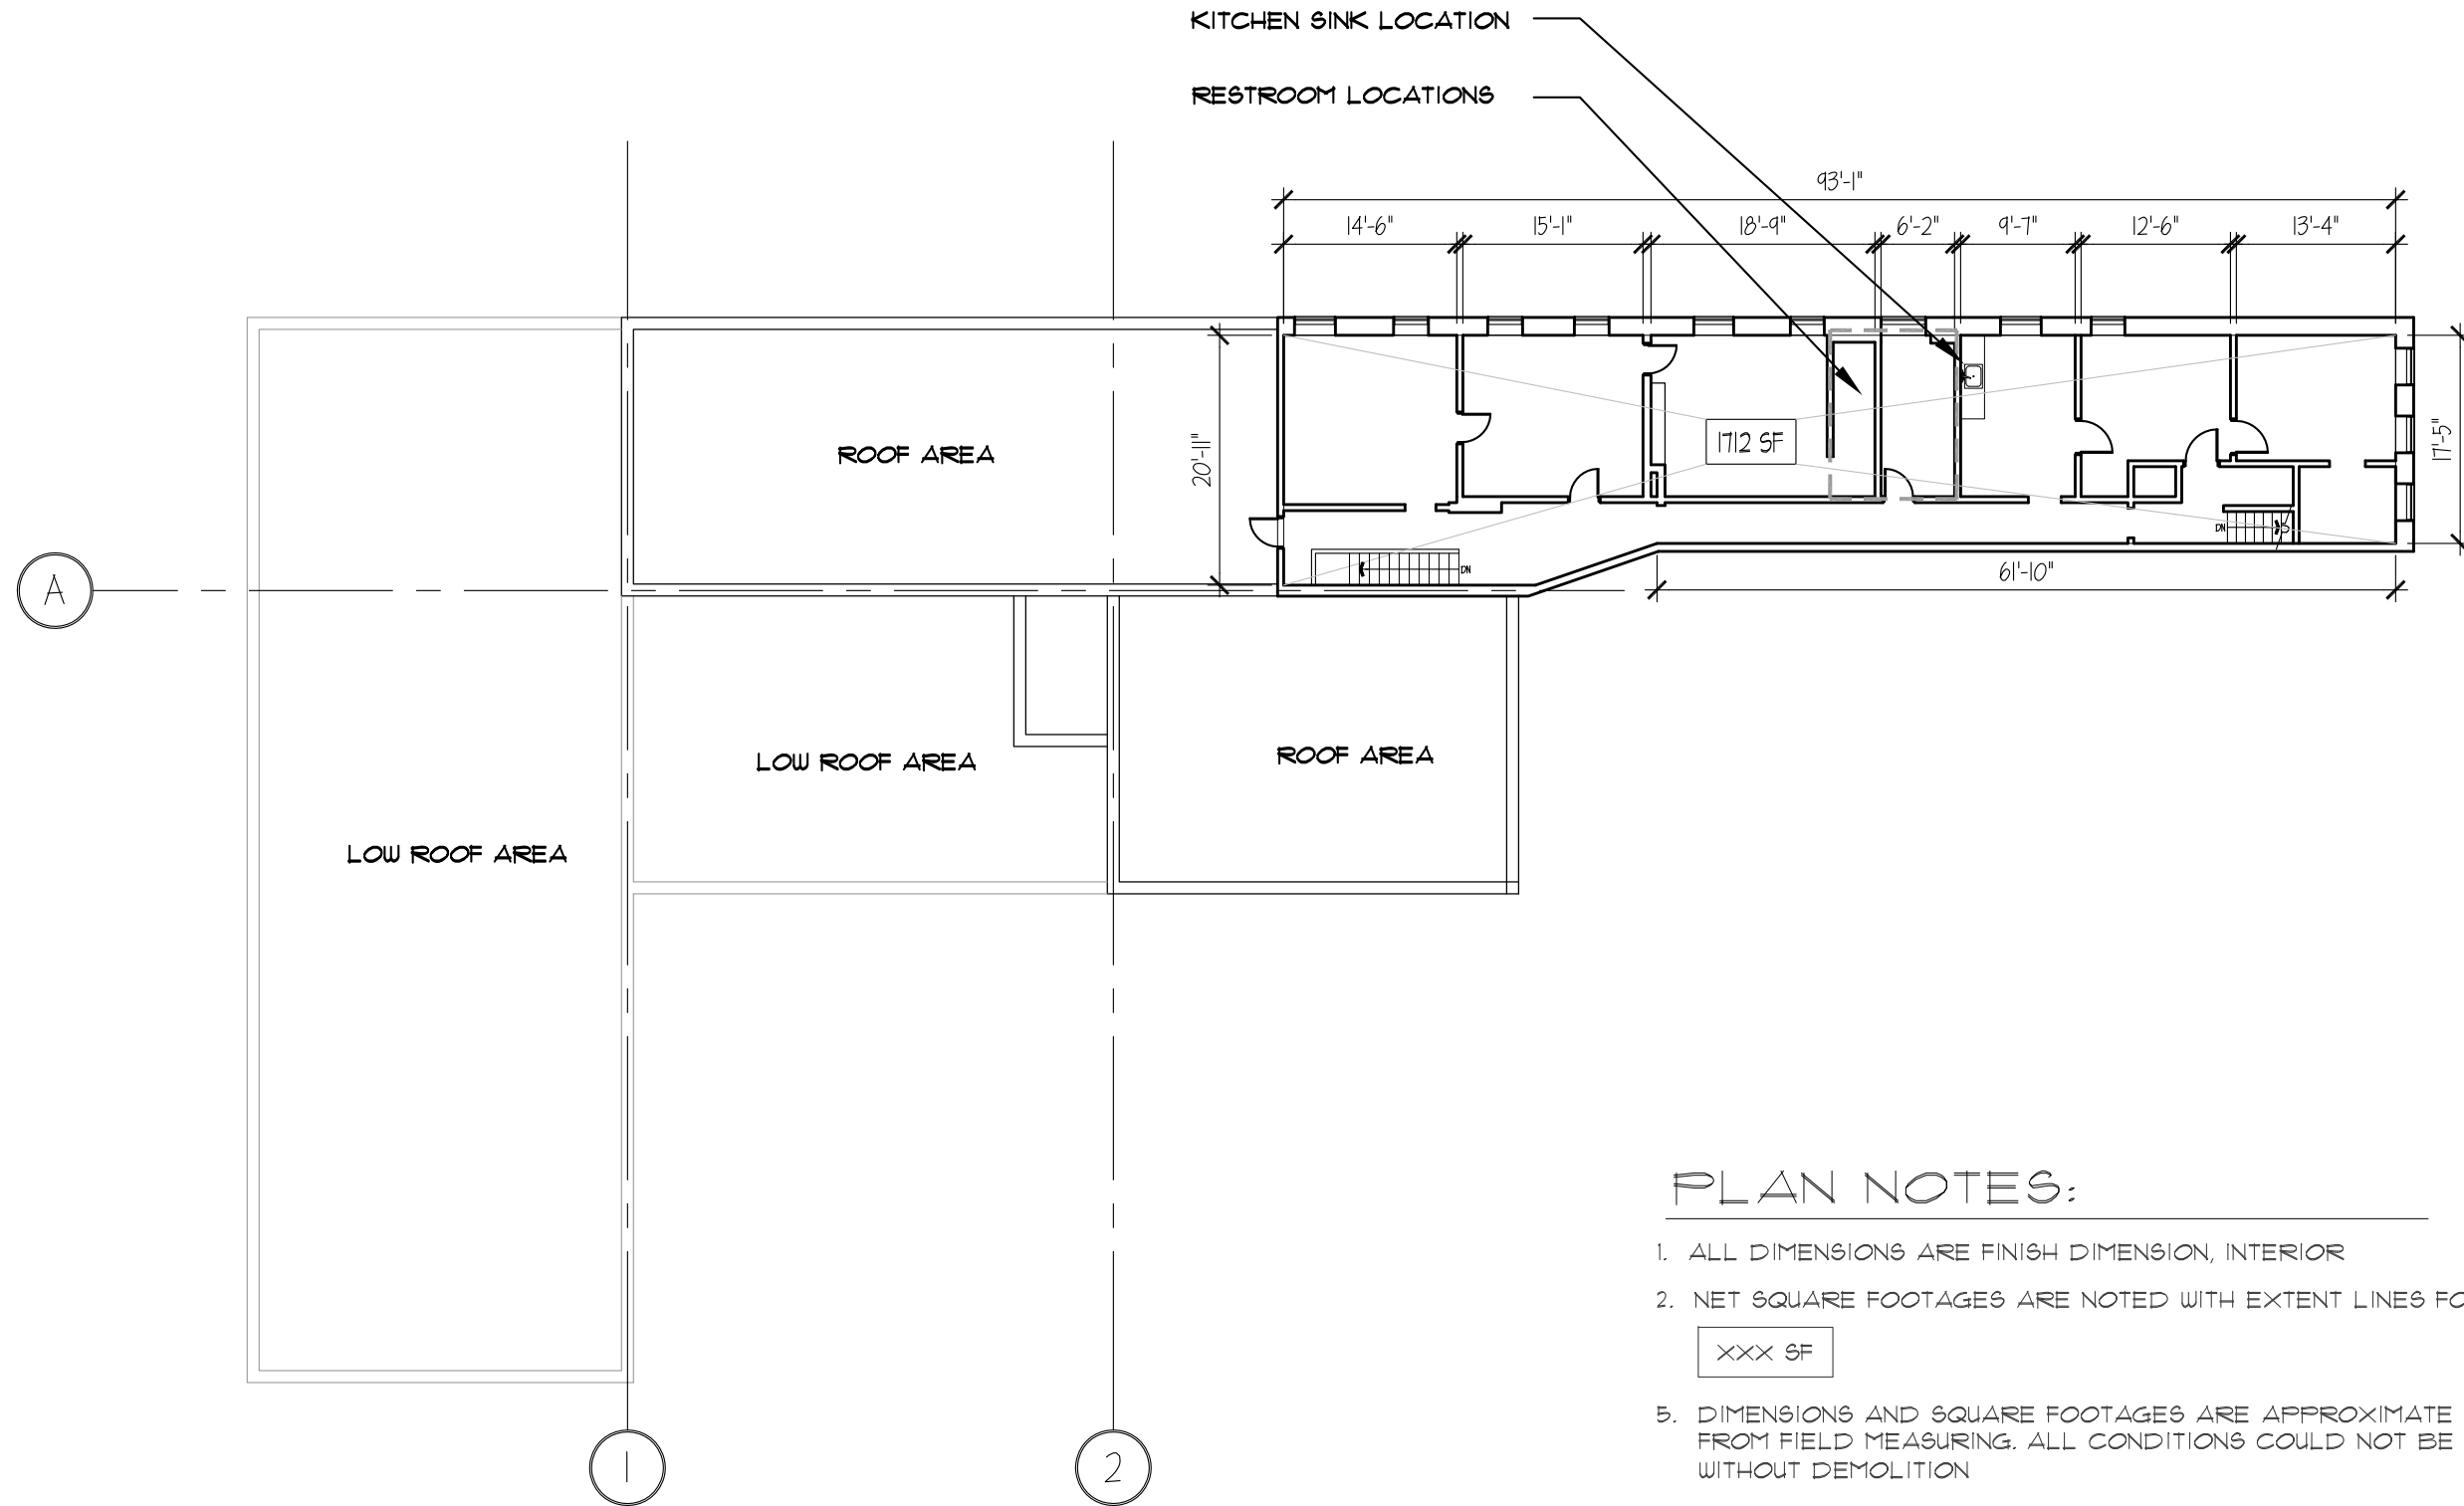

EXISTING THIRD FLOOR
SCALE: 1/16" = 1'-0" APPROX. 1960 GSF

PLAN NOTES:

1. ALL DIMENSIONS ARE FINISH DIMENSION, INTERIOR
2. NET SQUARE FOOTAGES ARE NOTED WITH EXTENT LINES FOR CLARITY
XXX SF
3. DIMENSIONS AND SQUARE FOOTAGES ARE APPROXIMATE FROM FIELD MEASURING. ALL CONDITIONS COULD NOT BE VERIFIED WITHOUT DEMOLITION
4. PREVIOUS KITCHEN AND BATHROOM LOCATIONS ARE NOTED FOR USE IN DETERMINING PLUMBING STACKS
5. REFERENCE GRID LINES SHOWN FOR CLARITY BETWEEN FLOORS

EXISTING BUILDING

400 N CASTLE STREET

Baltimore, Maryland

THIRD FLOOR PLAN

7-29-16

A1-3