

NOT FOR
CONSTRUCTION

1736 columbus road
cleveland, oh 44113
www.faboarch.com
t:216.241.6150
f:216.395.0053

fabo
architecture


RITE AID PHARMACY
3911 SECOR RD.
TOLEDO, OH

THIS DOCUMENT ("INSTRUMENT OF SERVICE") WAS PREPARED BY FABO ARCHITECTURE, INC. ("FABO") SPECIFICALLY FOR THE REFERENCED PROJECT AND IS NOT INTENDED FOR ANY OTHER USE. FABO RETAINS ALL COMMON LAW, STATUTORY AND OTHER RESERVED RIGHTS, INCLUDING COPYRIGHTS. THIS INSTRUMENT OF SERVICE SHALL NOT BE USED ON OTHER PROJECTS, FOR ADDITIONS TO THIS PROJECT OR COMPLETION OF THIS PROJECT BY OTHERS WITHOUT FABO'S PRIOR WRITTEN CONSENT. ANY UNAUTHORIZED USE OF THIS INSTRUMENT OF SERVICE SHALL BE AT THE USER'S SOLE RISK AND WITHOUT LIABILITY TO FABO ARCHITECTURE, INC. FOR ANY DAMAGES, EXPENSES OR IMPLICATIONS OF MERCHANT ABILITY OF FITNESS FOR A PARTICULAR PURPOSE.


revisions:

issue date: 08-24-19


PR-1
sheet No.
job No. FA19173

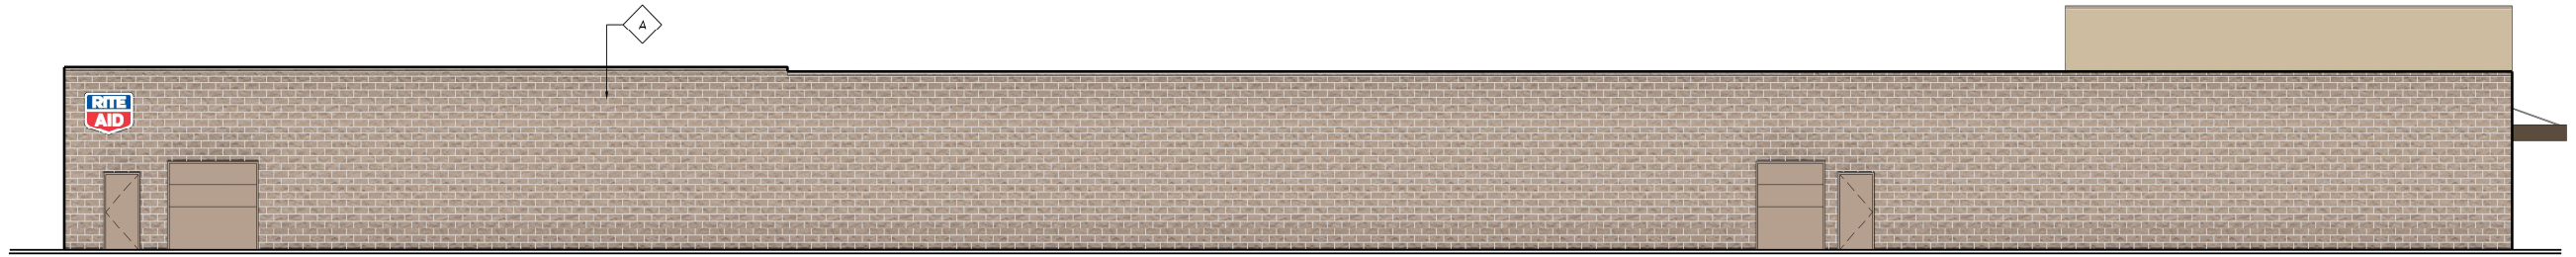


4 PROPOSED WEST ELEVATION
PR-1 SCALE: 1/8" = 1'-0"

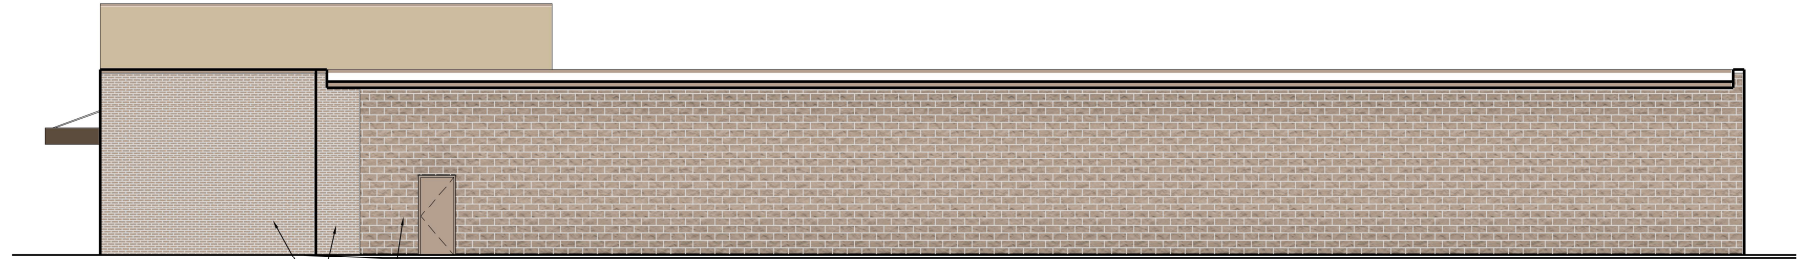

3 PROPOSED NORTH ELEVATION
PR-1 SCALE: 1/8" = 1'-0"

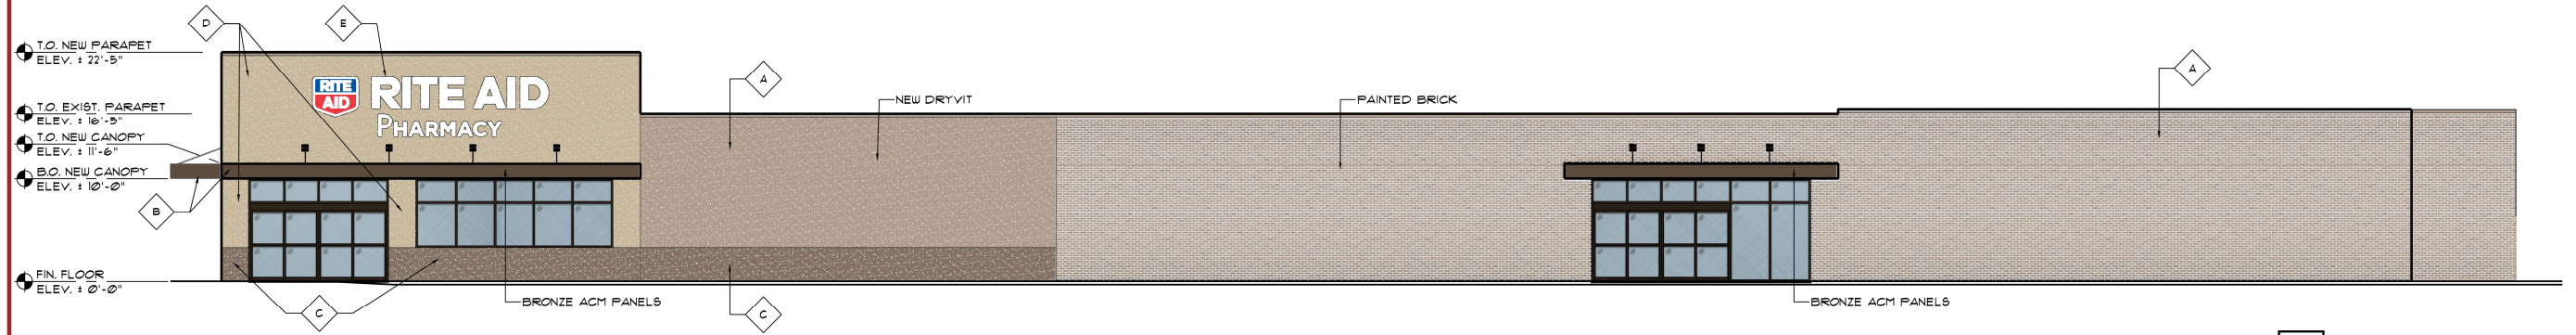

2 PROPOSED EAST ELEVATION
PR-1 SCALE: 1/8" = 1'-0"

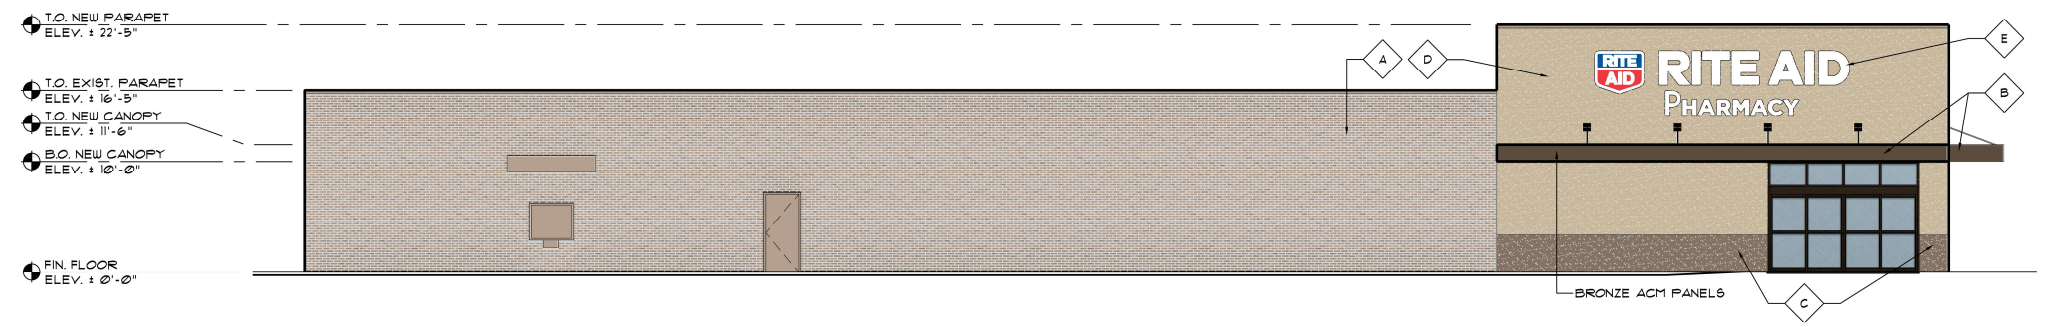

1 PROPOSED SOUTH ELEVATION
PR-1 SCALE: 1/8" = 1'-0"

COLOR SCHEDULE:	
COLOR	
DESERT SUEDE	A
BRONZE	B
TIKI HUT	C
BUNGALOW TAUPE	D
WHITE CHANNEL LETTERS	E