

**Offices at 111 Nugent**  
 111 North Nugent Avenue  
 Johnson City, Texas 78636

**new leaf**  
 new leaf design  
 po box 1826, johnson city, tx 78636  
 kimberly@new-leaf.us 830/469-9677

**PERMIT/ADA**


**MEP & Structural**

**M&S Engineering**  
 376 Landa Street  
 New Braunfels, TX 78130  
 (830) 629-2988


Sheet Content:

Site Plan - Demolition  
 Site Plan - New  
 Site Details


Scale: As Noted

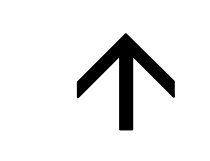


**A1.0**

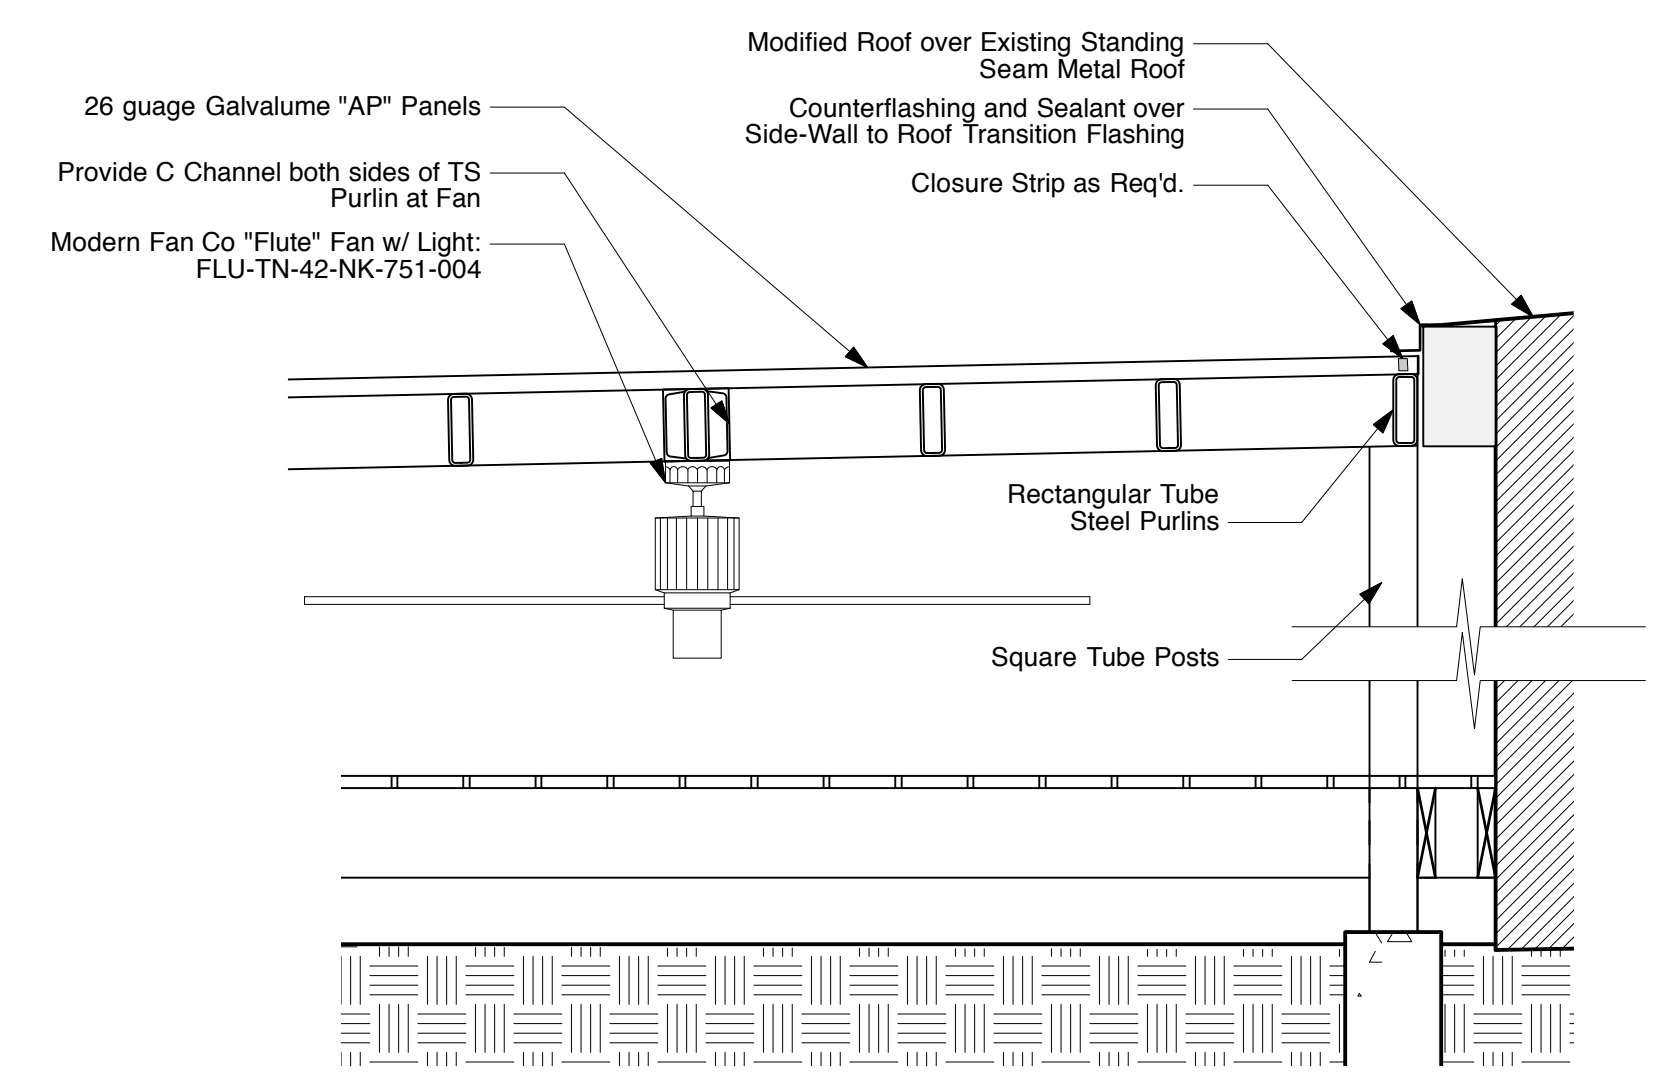


**16 Covered Deck Detail**  
 Scale: 3/4" = 1'-0"

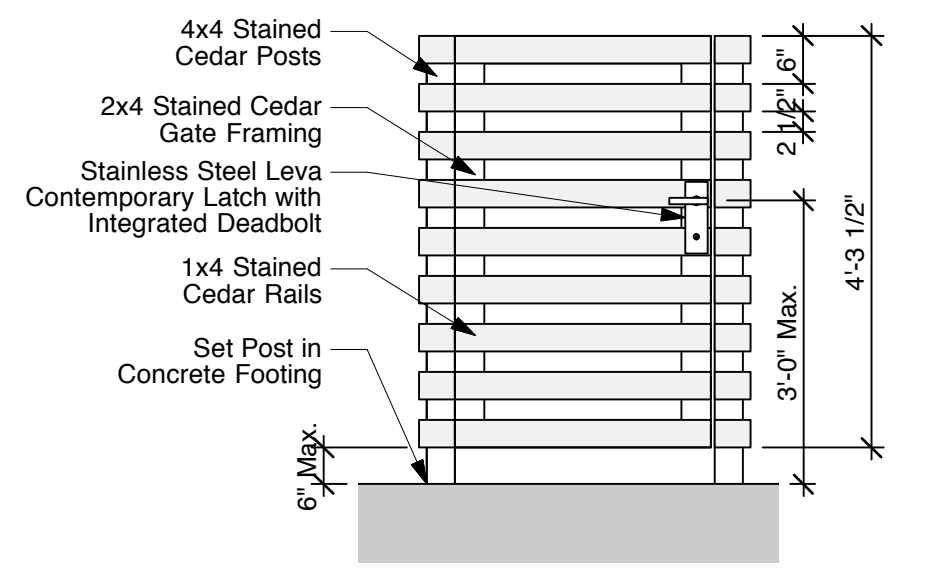


**12 Gate Detail**  
 Scale: 1/2" = 1'-0"

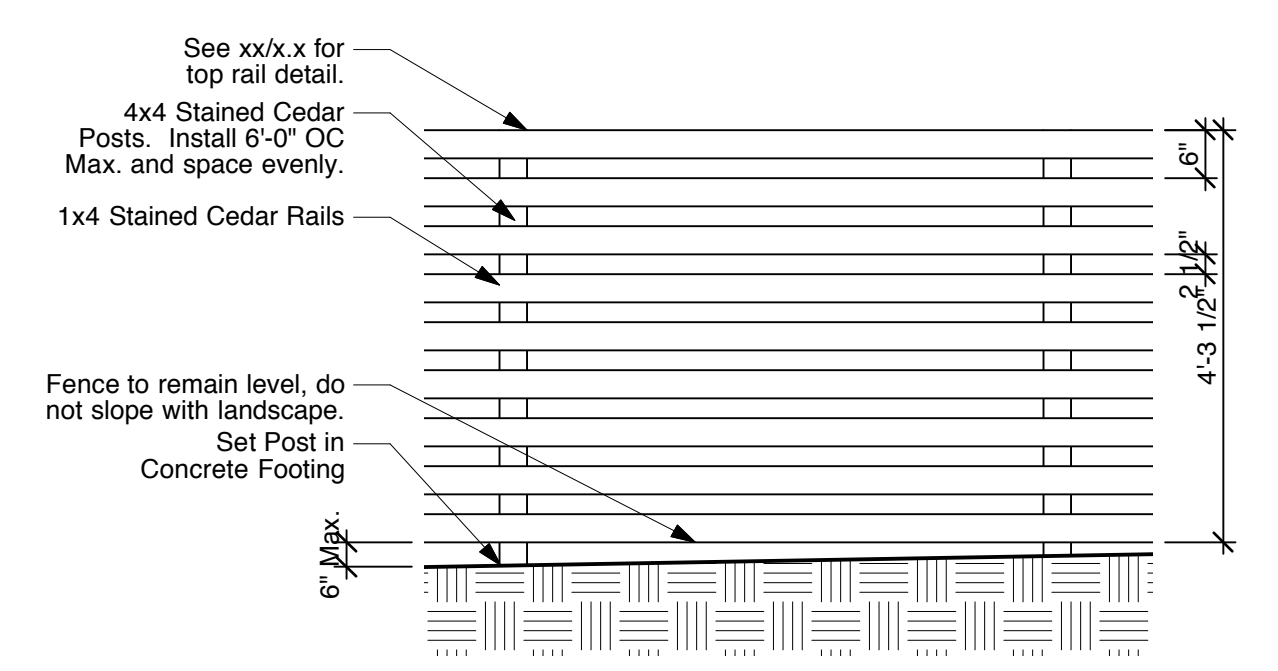


**08 Fence Detail**  
 Scale: 1/2" = 1'-0"

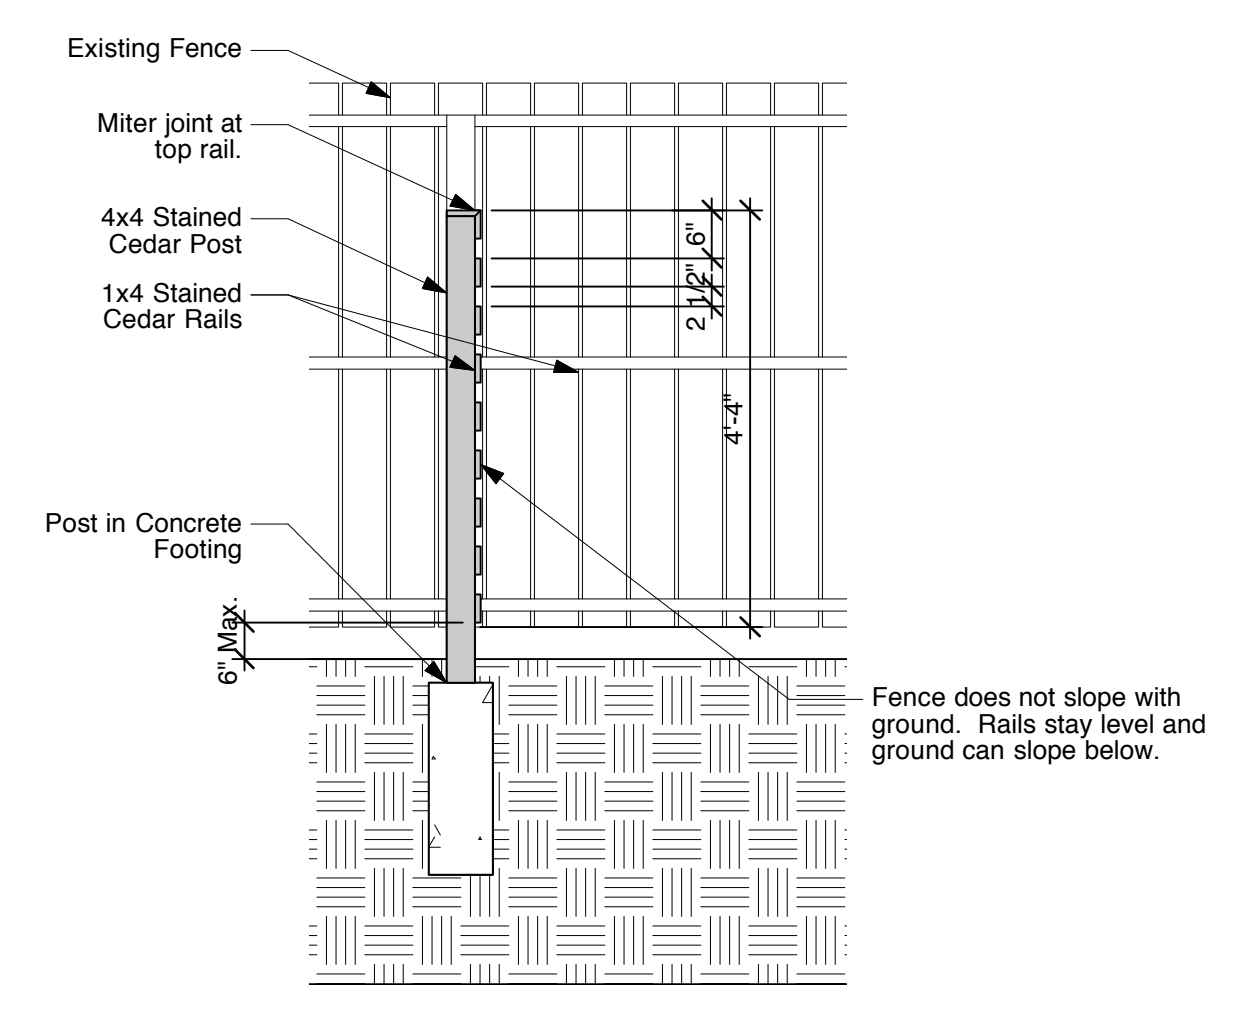


**04 Fence Detail**  
 Scale: 1/2" = 1'-0"

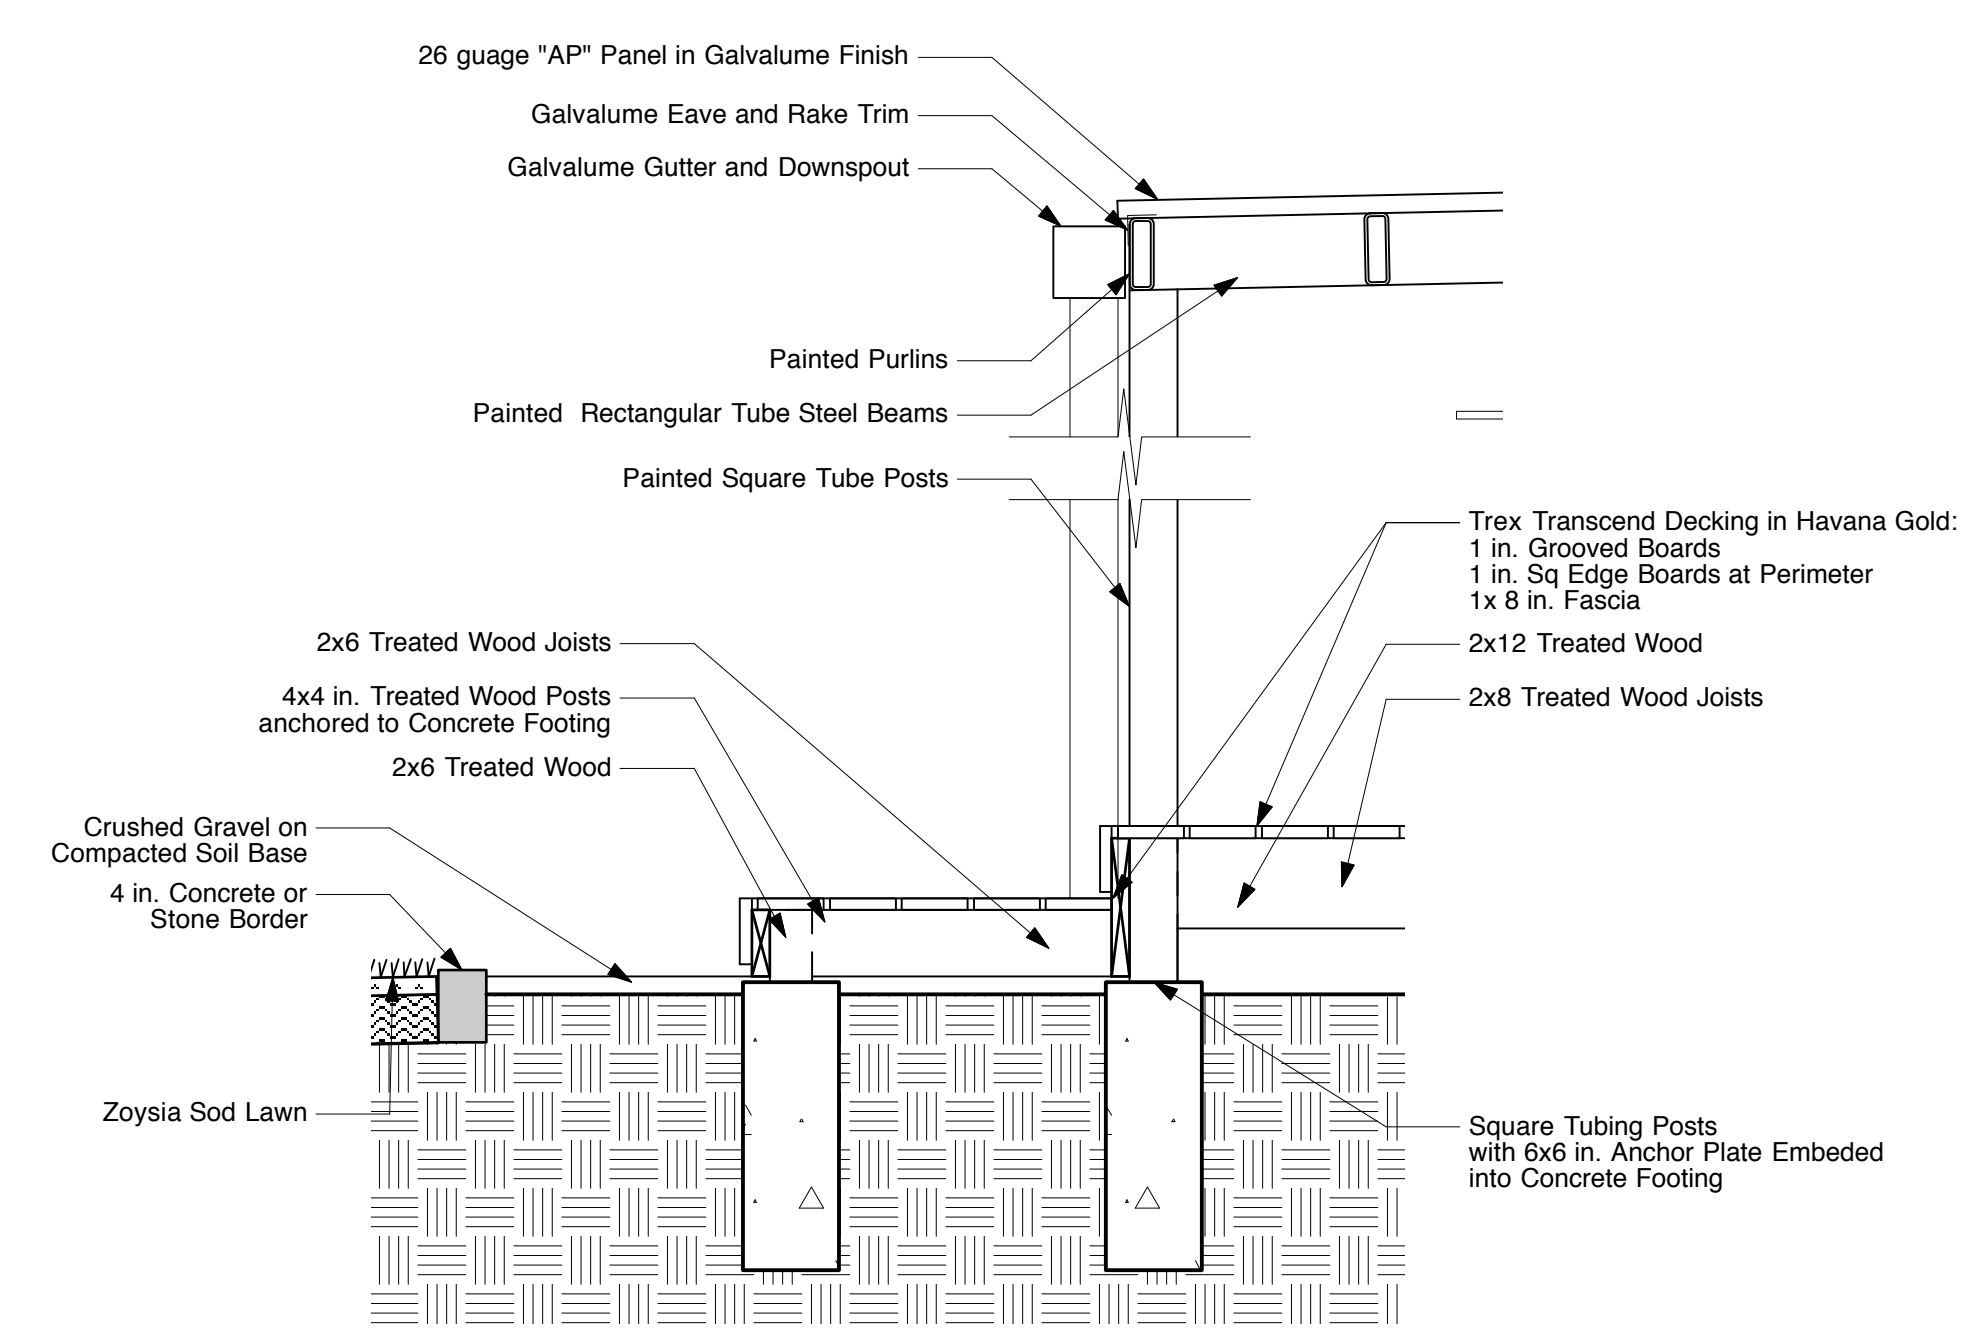


**14 Covered Deck & Landscape Detail**  
 Scale: 3/4" = 1'-0"

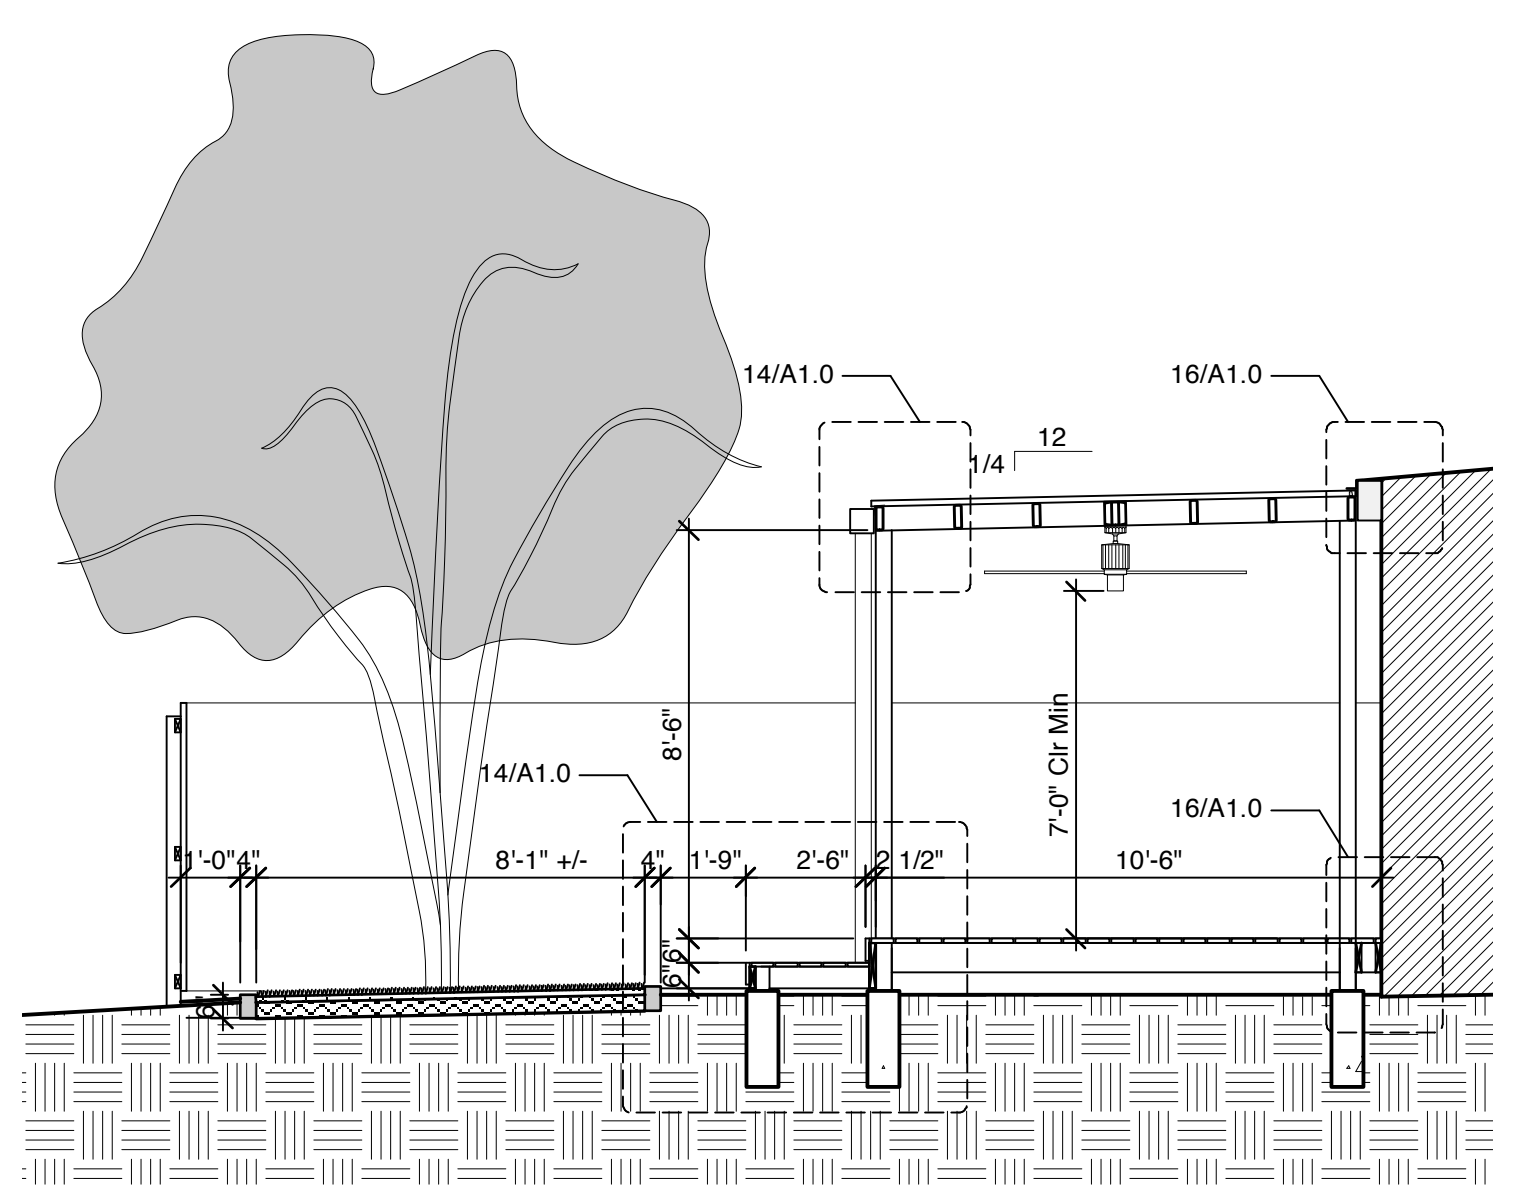

**13 Deck & Landscape Section**  
 Scale: 1/4" = 1'-0"

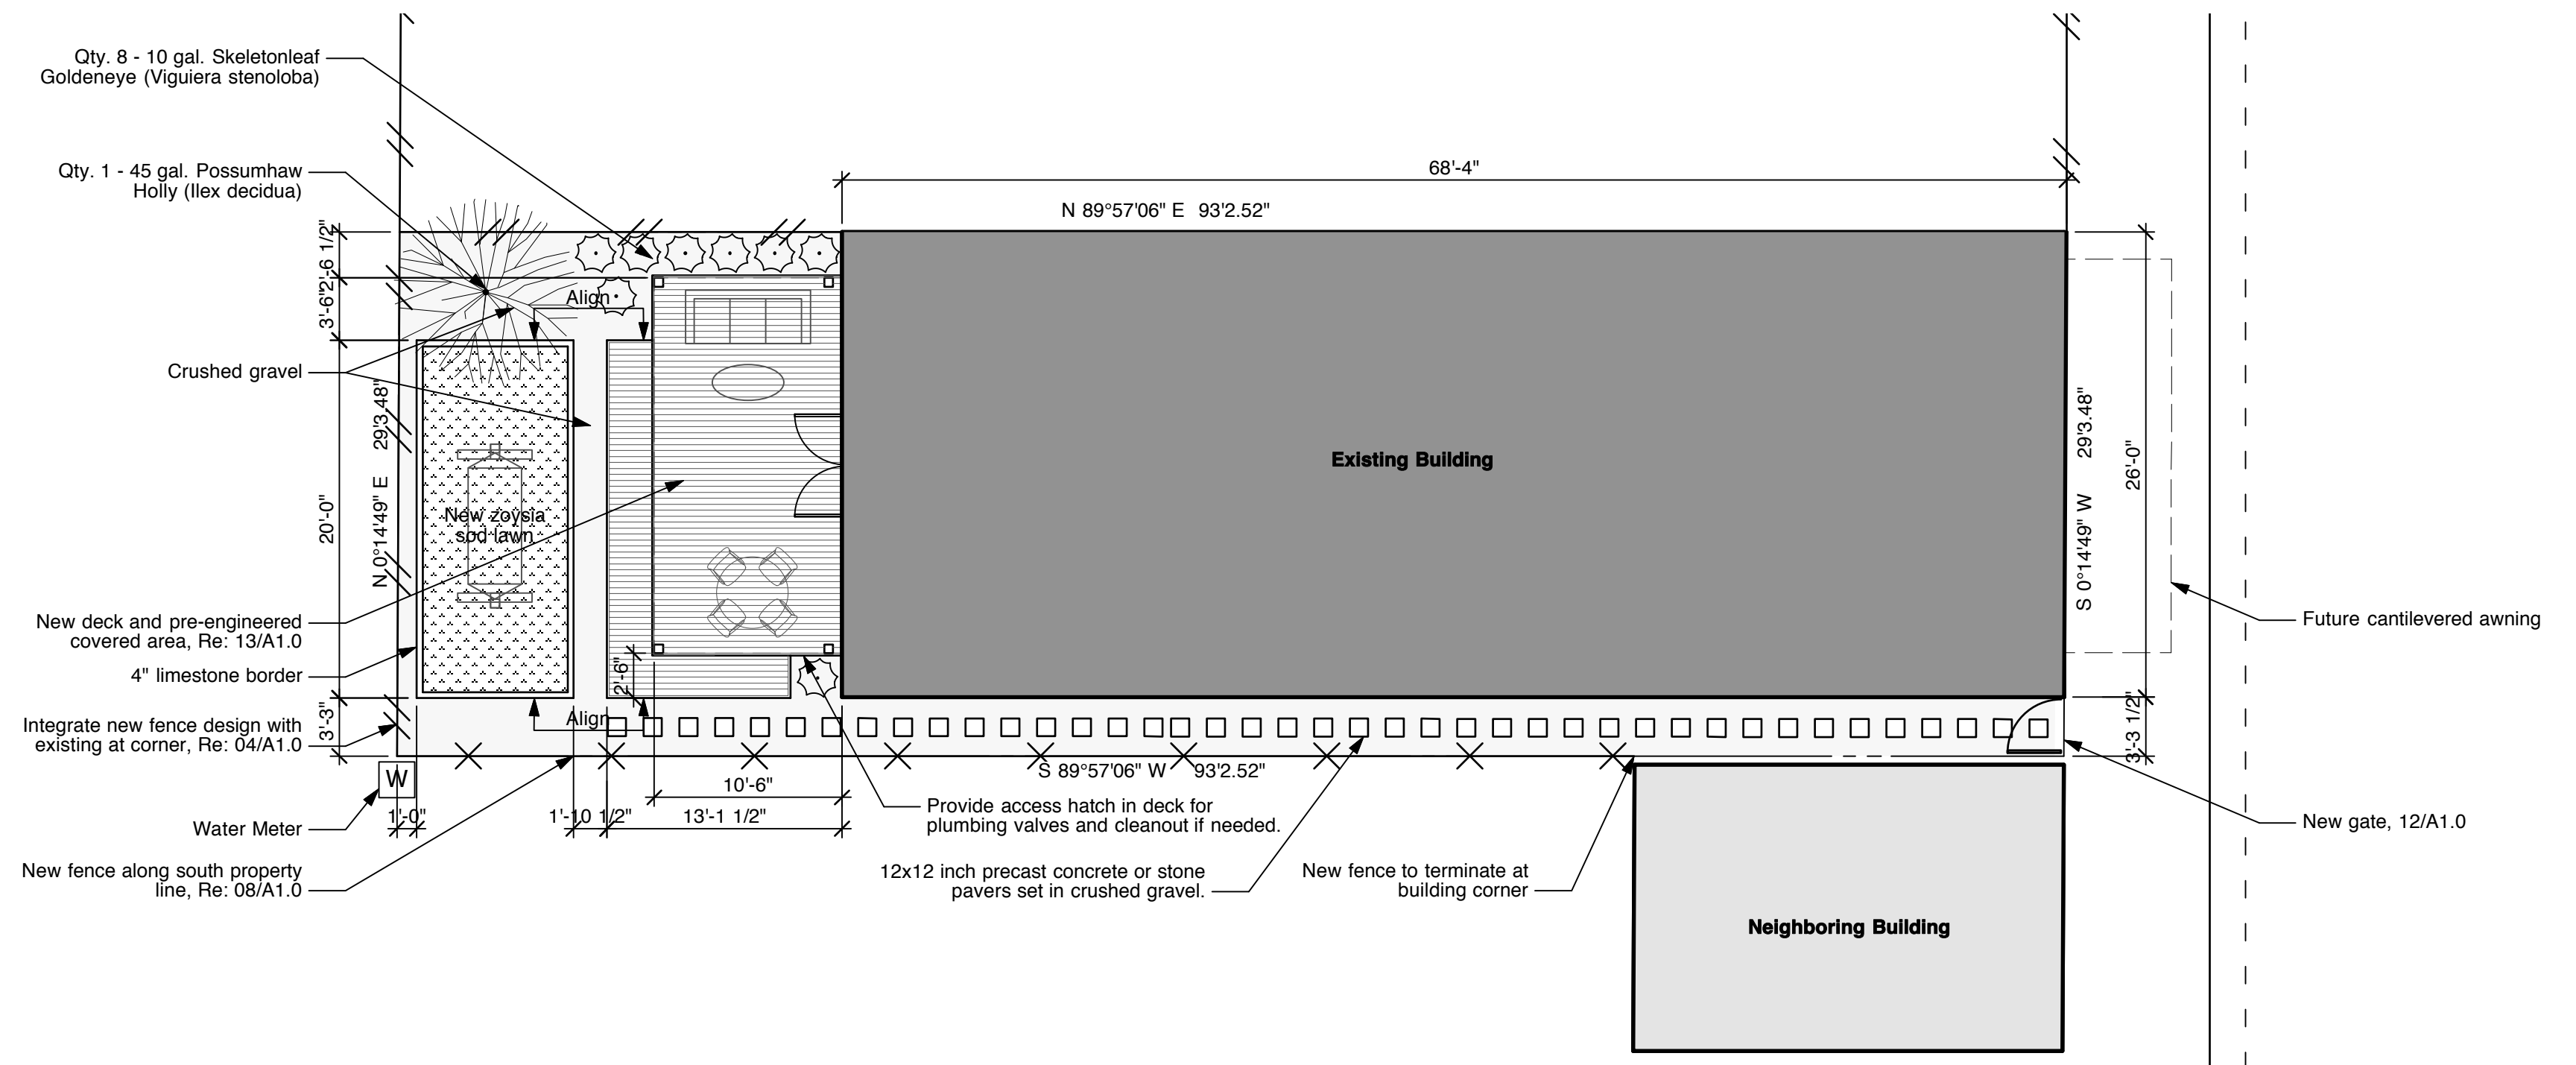

**03 Site Plan-New**  
 Scale: 1/8" = 1'-0"

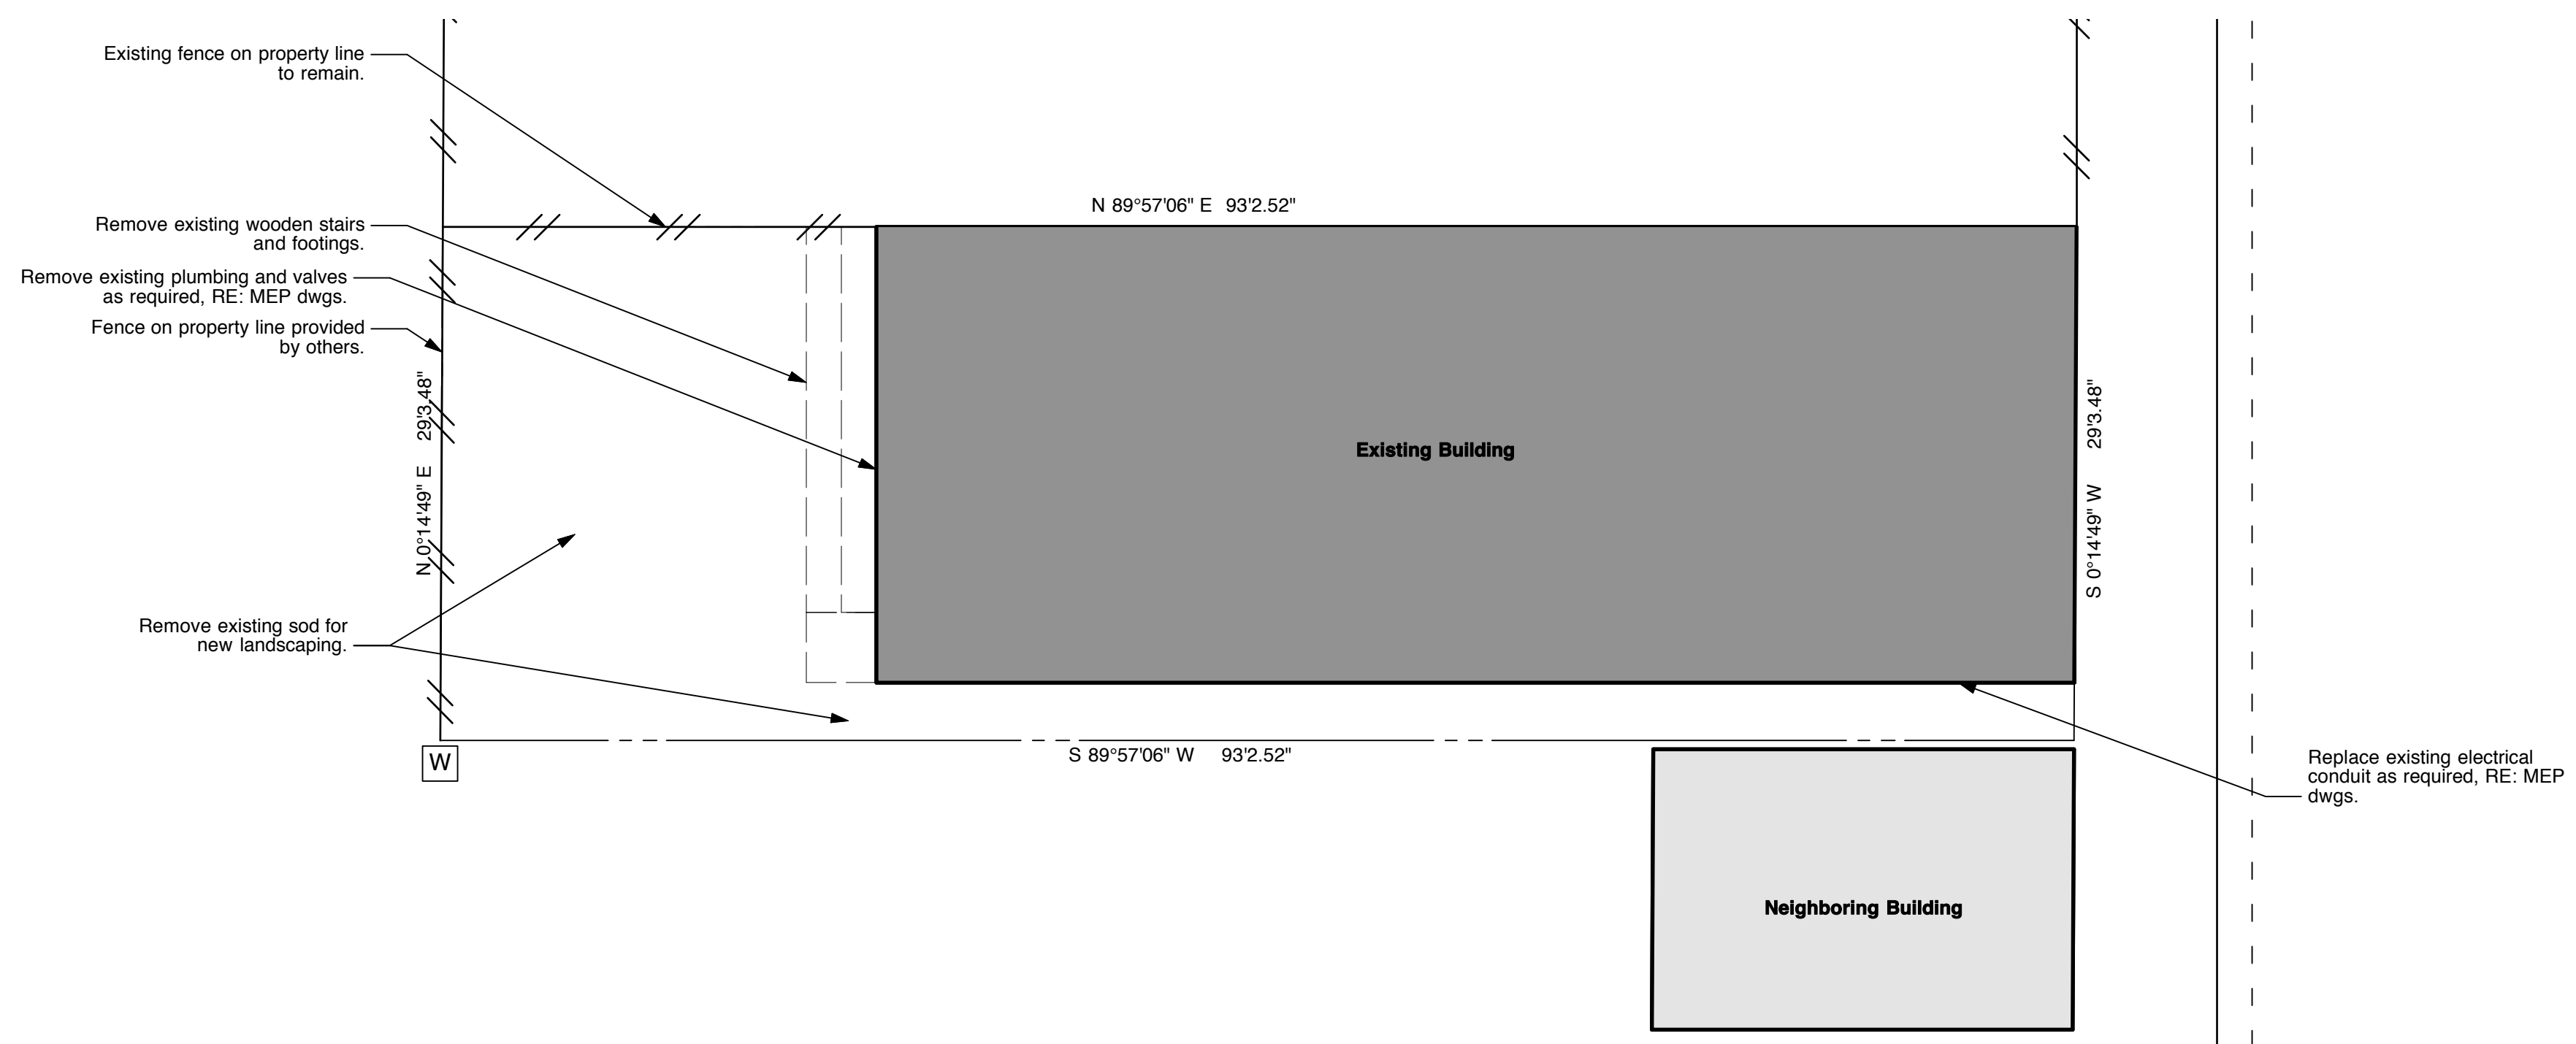

**01 Site Plan-Demolition**  
 Scale: 1/8" = 1'-0"