


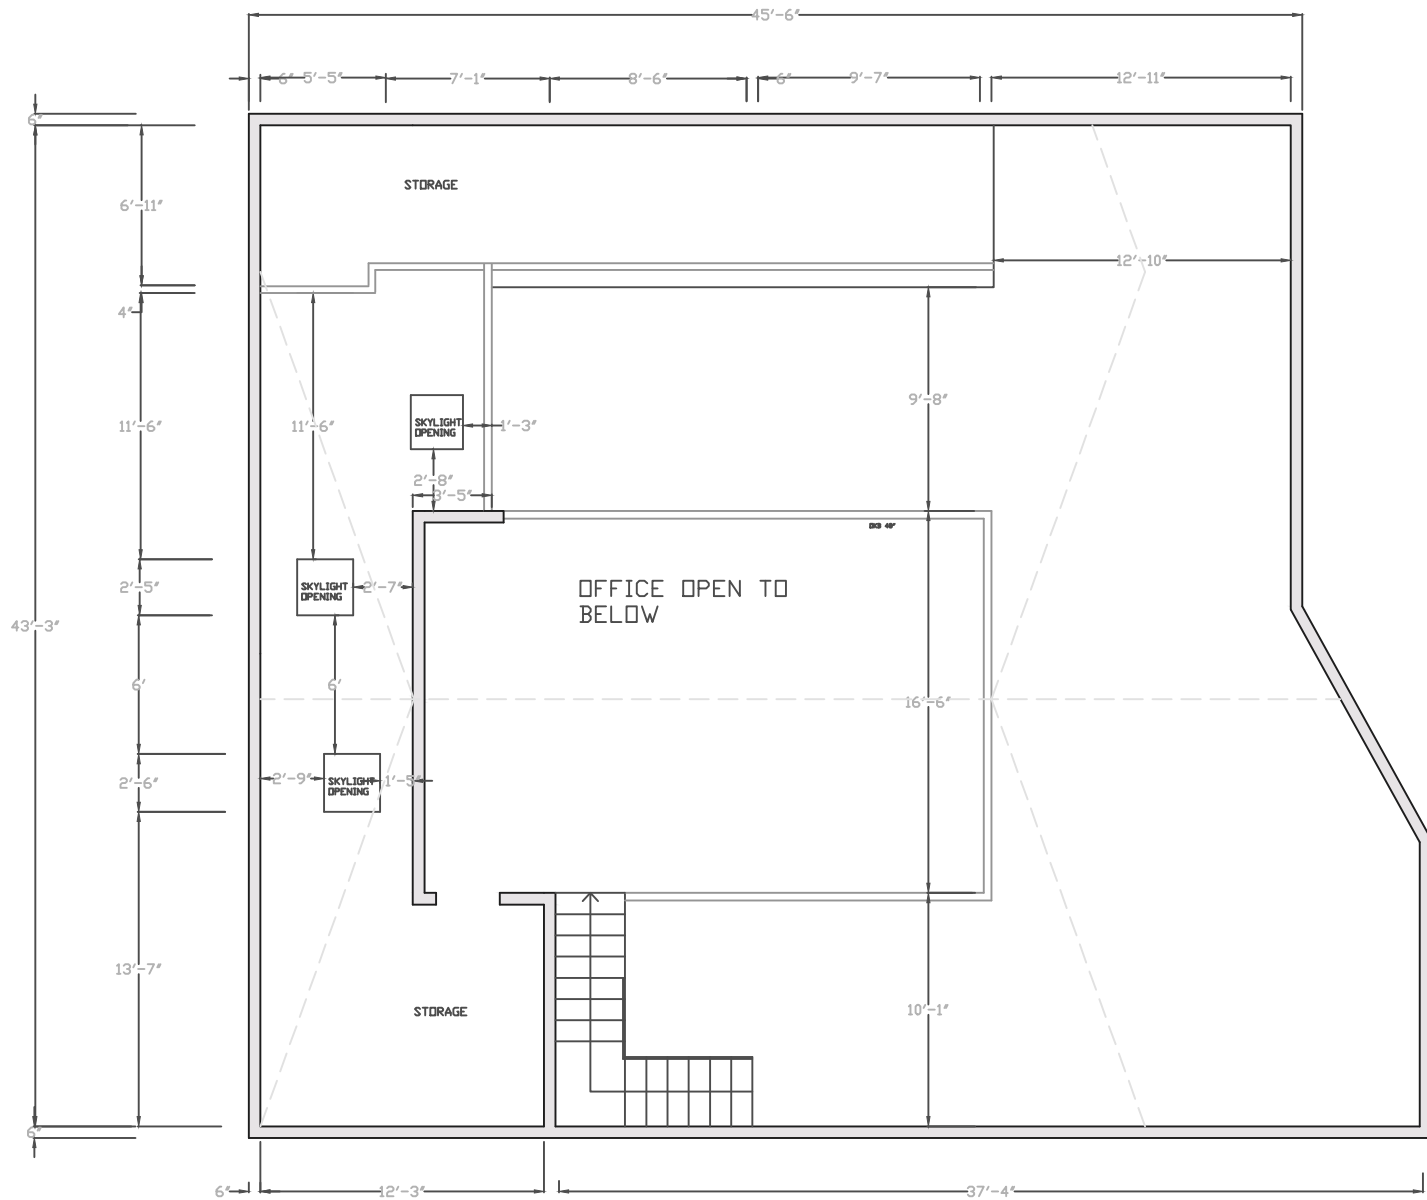

TOP FLOOR PLAN

REVISIONS

ARCHITECT

1101 COLORADO AVE
SANTA MONICA, CA 90404

October 8, 2019

SCALE : AS NOTED