


NOTE:
ALL SIGNAGE WILL BE PERMITTED SEPARATELY



FRONT ELEVATION

SCALE: 1/8" = 1'-0"

6

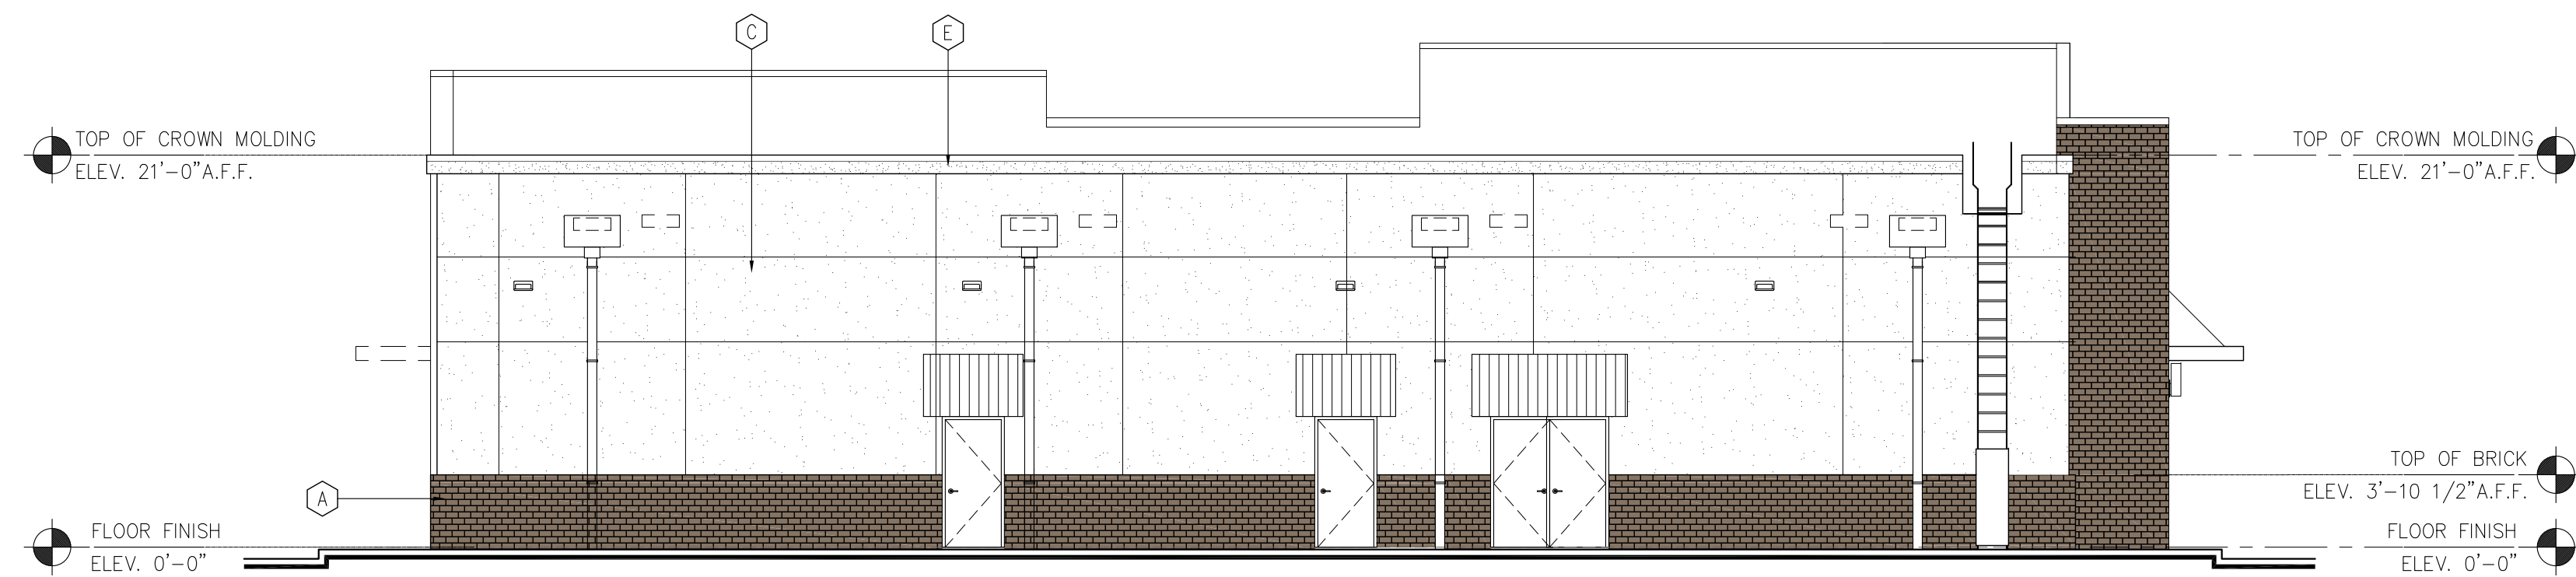

BACK ELEVATION

SCALE: 1/8" = 1'-0"


5

EXTERIOR FINISH SCHEDULE

2

EXTERIOR FINISH SCHEDULE		
	FINISH	COLOR
A	4"x4"x8" ECONOMY BRICK	BROOKSHIRE
B	NICHHA VENTAGEWOOD	ASH
C	STUCCO	SW 7071 GRAY SCREEN
D	METAL PANEL	---
E	EIFS - CROWN MOLDING	SW 7757 HIGH REFLECTIVE WHITE

EXTERIOR FINISH SCHEDULE - MISC.		
ITEM	COLOR	COMMENTS
STOREFRONT AND WINDOW FRAME	DARK BRONZE ANODIZED	
CANOPY AND AWNINGS	DARK BRONZE	
DOWN SPOUT,METAL COLLECTION BOX,	DARK BRONZE	
EXTERIOR METAL DOORS & FRAMES AND LADDER	PAINTED TO MATCH BLDG	
METAL COPING	DARK BRONZE	

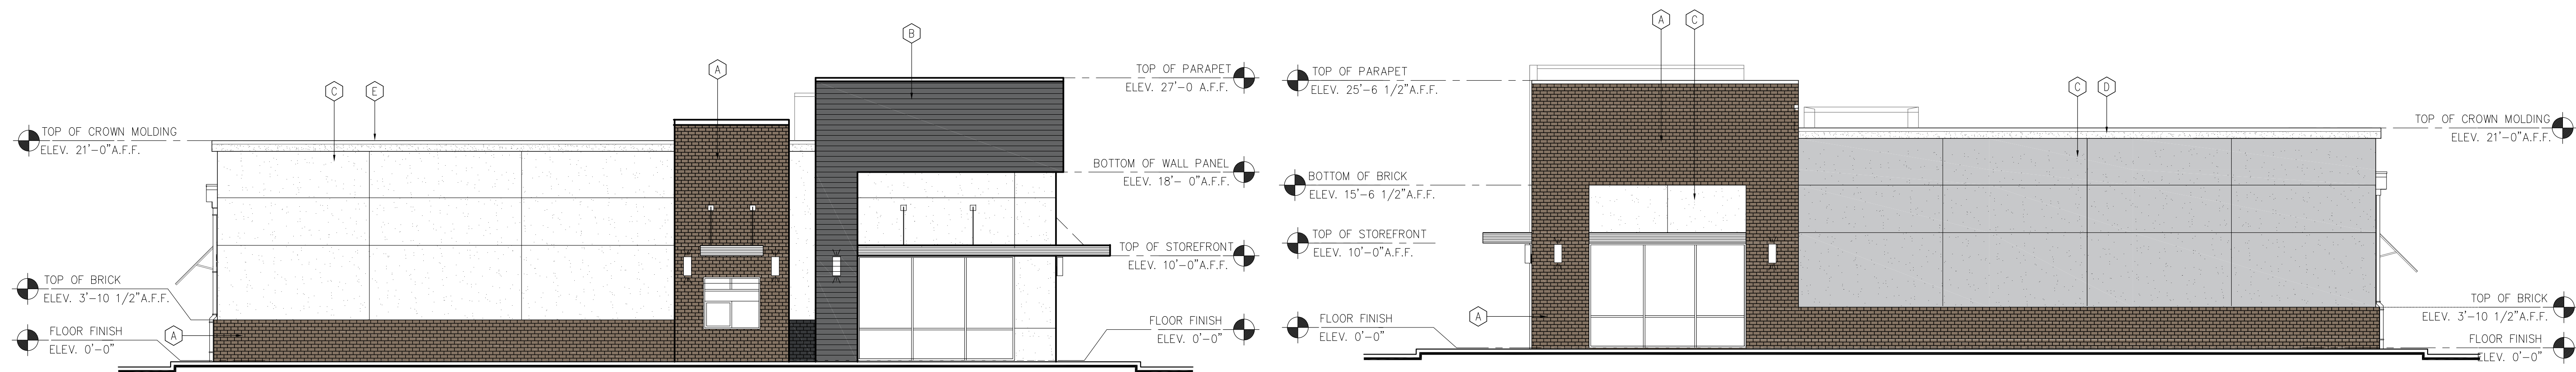

LEFT ELEVATION

SCALE: 1/8" = 1'-0"

4

RIGHT ELEVATION

SCALE: 1/8" = 1'-0"

1

03-23-2022

revisions:

HUTTO RETAIL CENTER

date:

03-22-2022

drawn by:

SB

checked by:

MW

file No:

2022-2212

content:

BLDG. EXTERIOR ELEVATIONS

sheet number:

A-4.00