

Architectural:

Name:
Address:
City, State Zip:
P: -
F: -
W: -

Civil Engineering:

Name:
Address:
City, State Zip:
P: -
F: -
W: -

Structural:

Name:
Address:
City, State Zip:
P: -
F: -
W: -

PM/ME:

Name:
Address:
City, State Zip:
P: -
F: -
W: -

Construction Manager:

Name:
Address:
City, State Zip:
P: -
F: -
W: -

Project:

**My Dentist
Dental Clinic**
FAYETTEVILLE,
ARKANSAS

Project Number:

110145

Drawn By:

Checked By:

Approved By:

Seal:



Date - Issue:

02/22/12

Revisions:

05/22/2012


Sheet Contents:

FLOOR PLAN

Sheet Number:

A2.1

© Copyright 2011

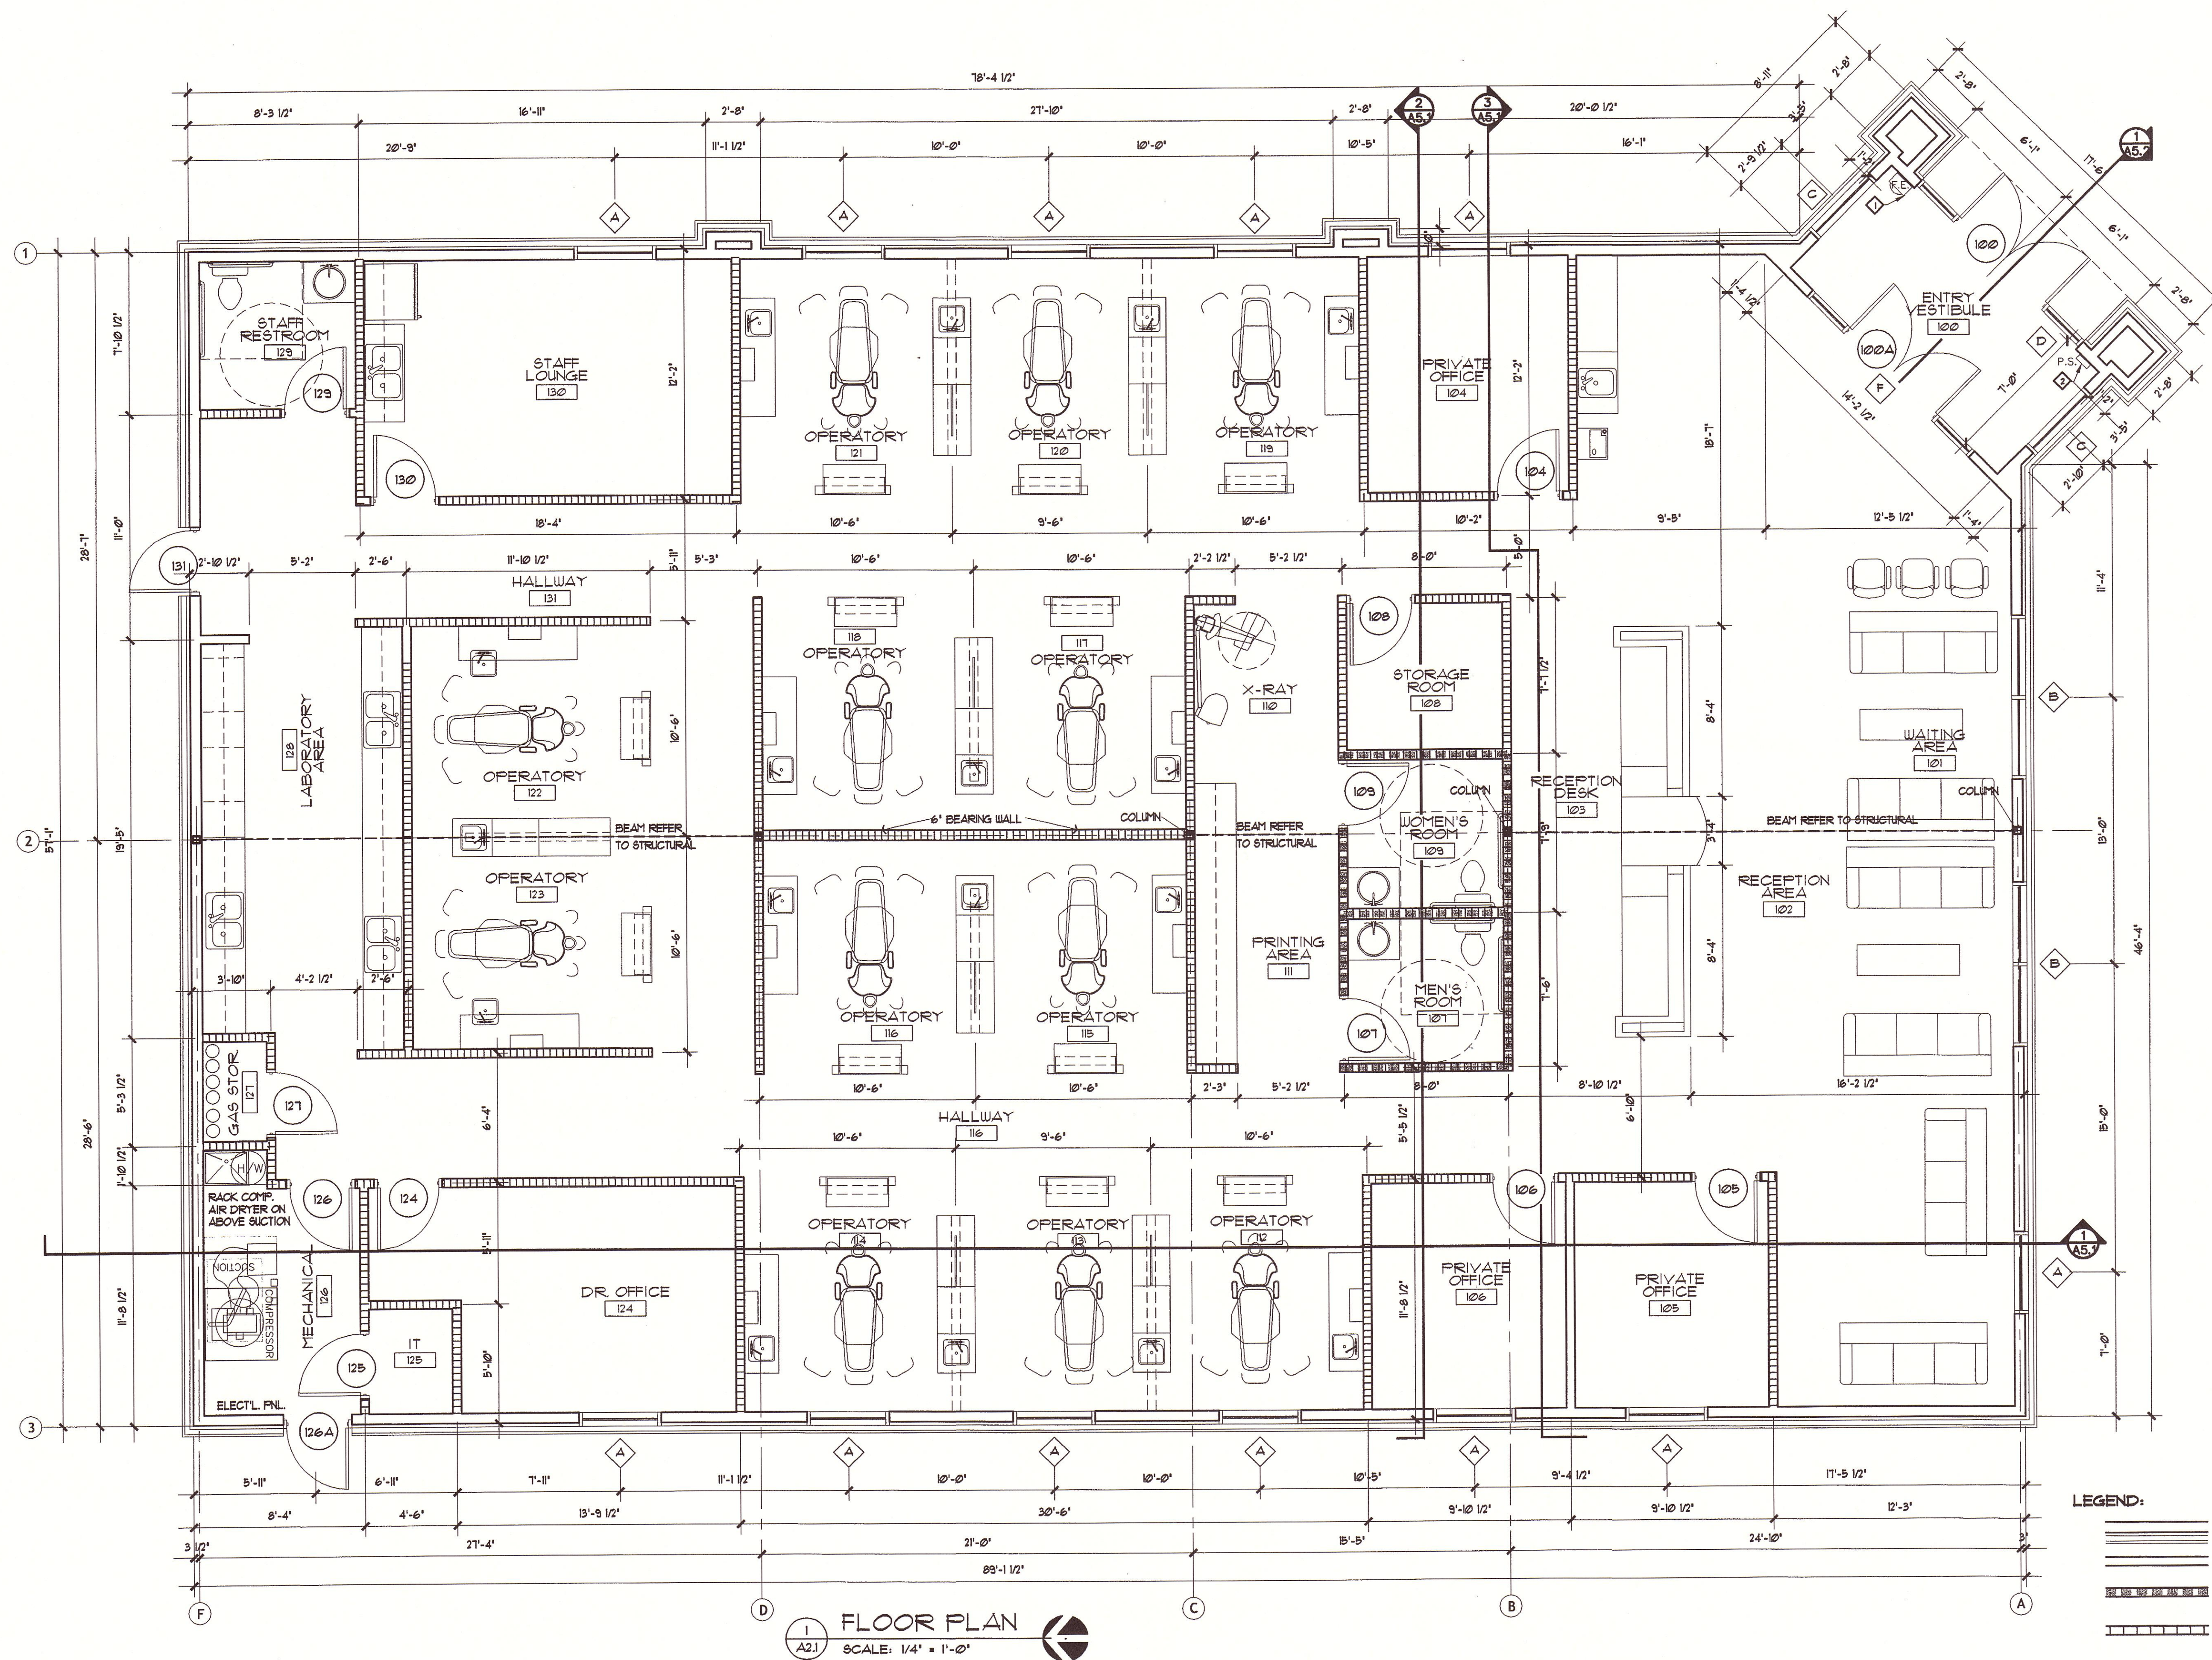

LEGEND:

- EXTERIOR WALL
- INTERIOR WALL
- SOUND WALL
- 1 HOUR RATED WALL

FLOOR PLAN

SCALE: 1/4" = 1'-0"