


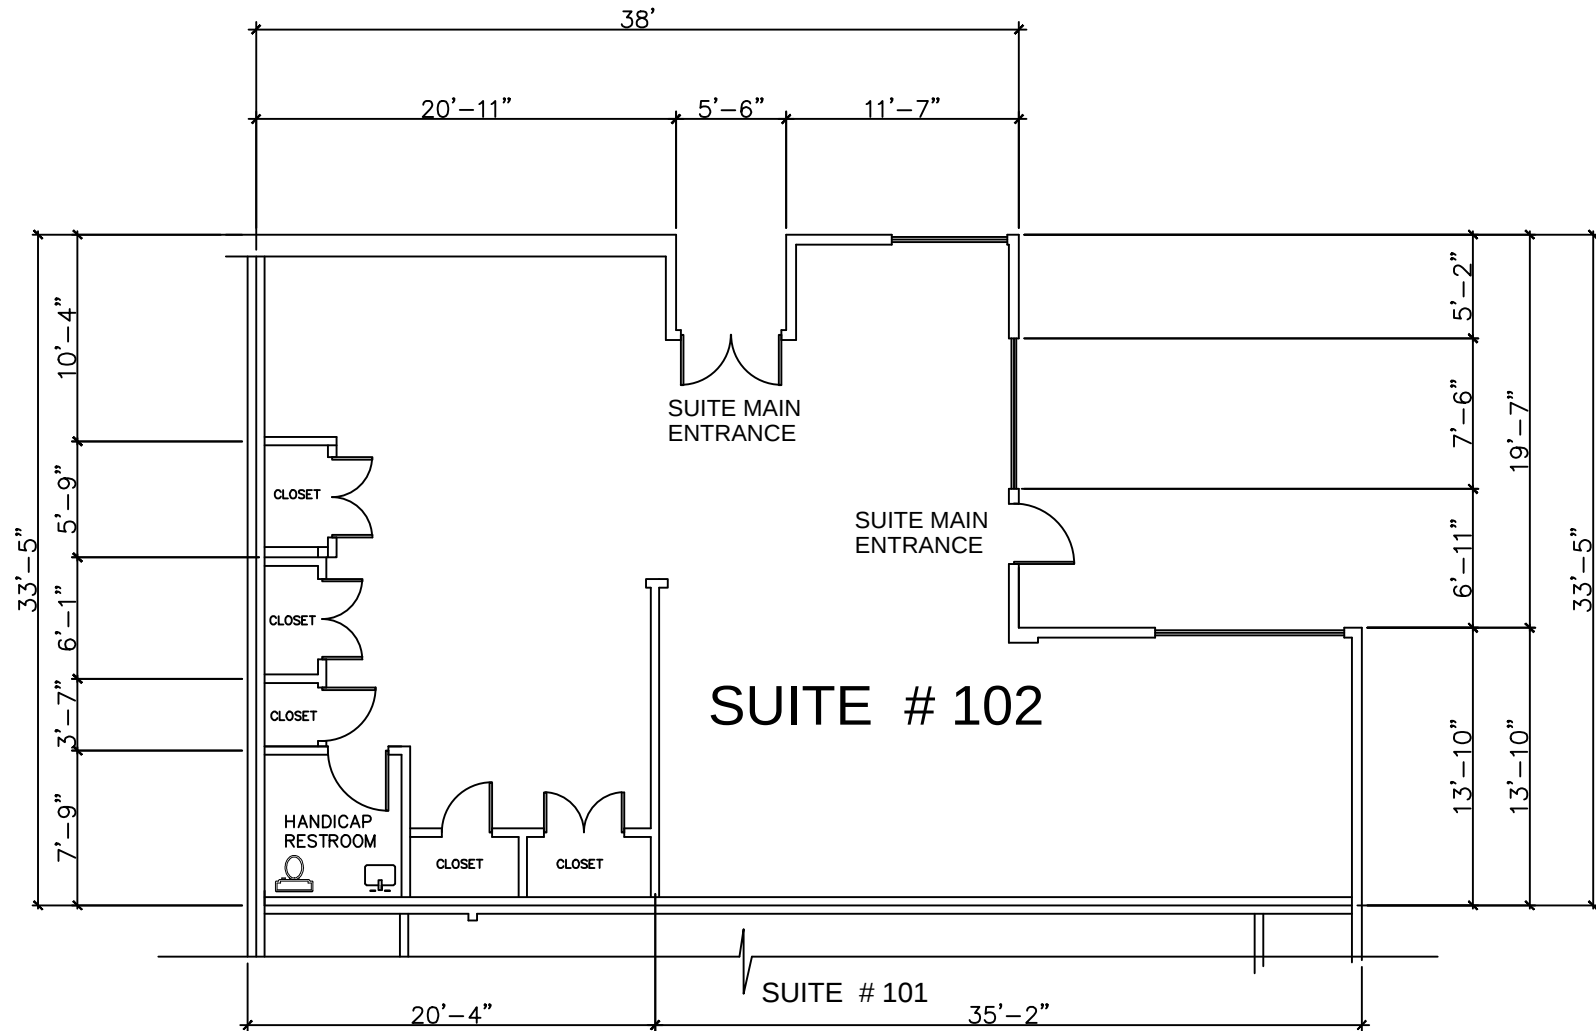

SUITE # 102

FLOOR PLAN

SCALE: 1/4"=1'-0"

