



STRIP PROTOTYPE: STUART PLAZA



Origo Works
222 N. Expressway 77/83
Suite 201
Brownsville, Tx 78521

CLIENT
Client Name
12345 Main Street
New York, NY 00000
Tel: 000.000.0000


PROJECT
Stuart Plaza
PROJECT NO.
245.170

ISSUE
08.28.2019
DRAWN BY
JH

Site Plan




1 VIEW 1
A02 NOT TO SCALE

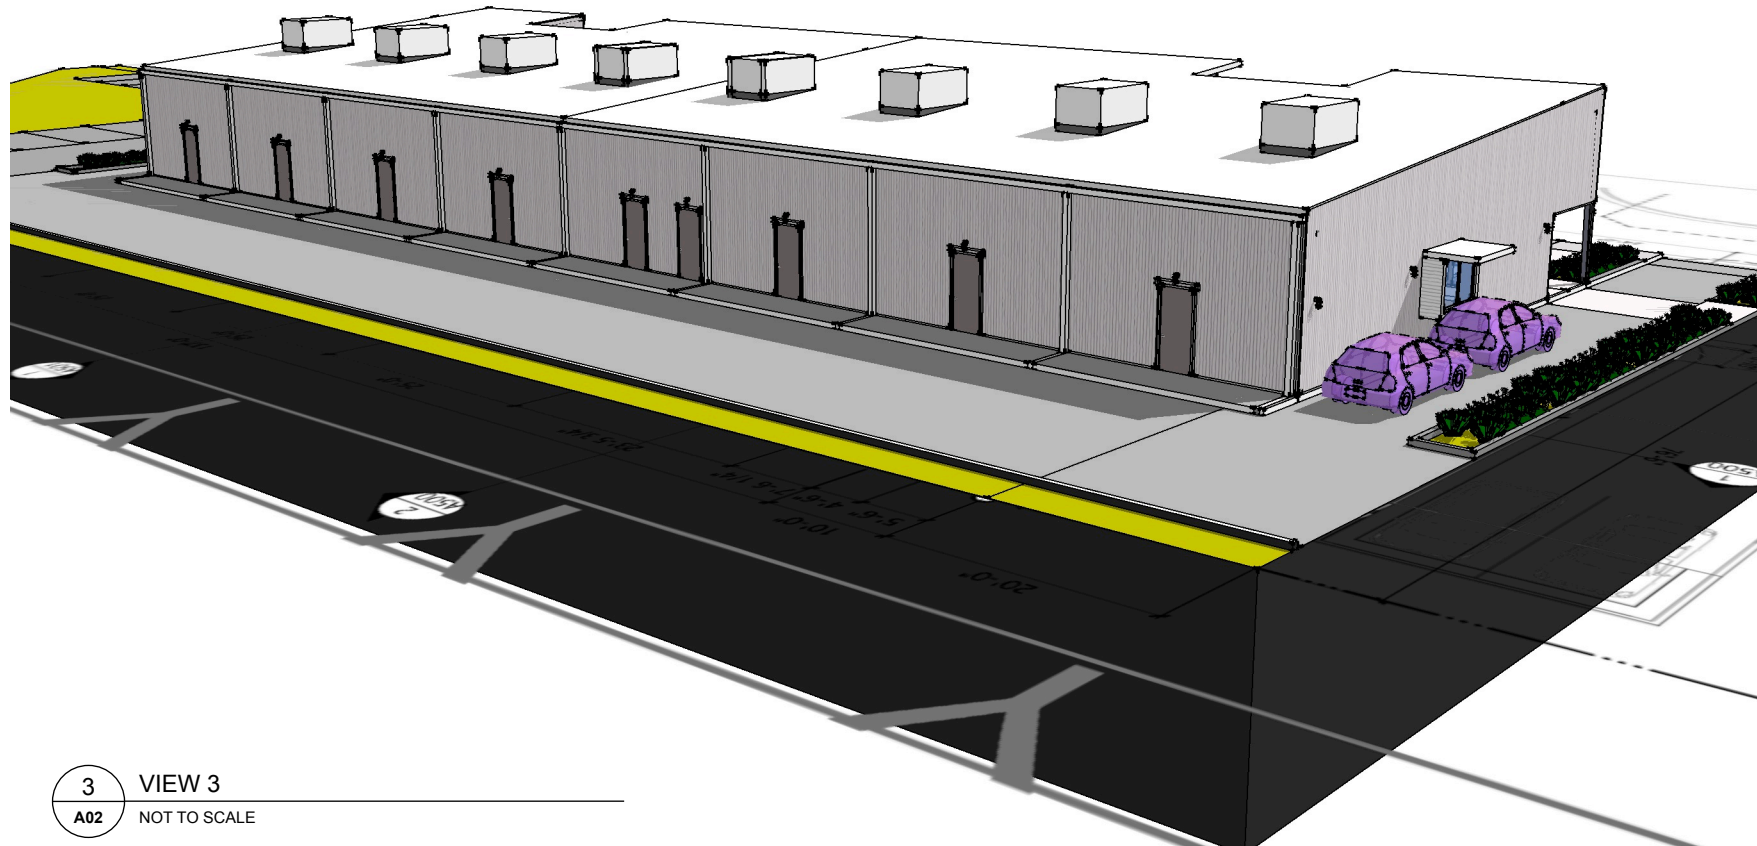


3 VIEW 3
A02 NOT TO SCALE



2 VIEW 2
A02 NOT TO SCALE

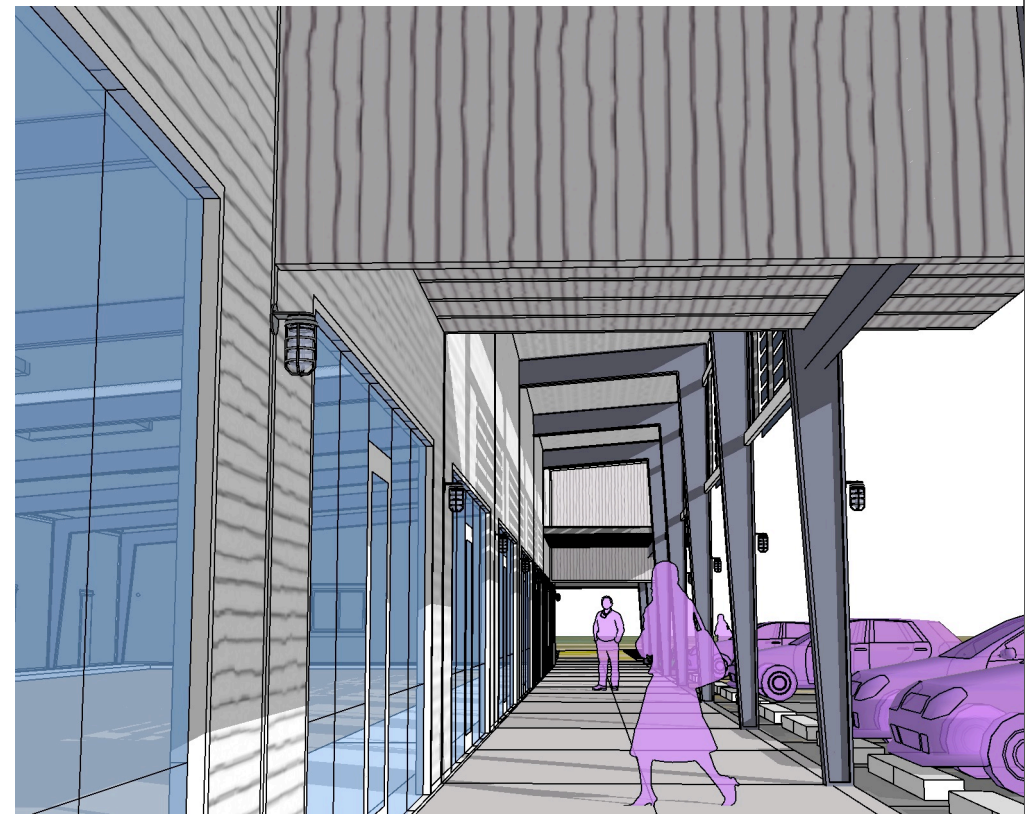

4 VIEW 4
A02 NOT TO SCALE

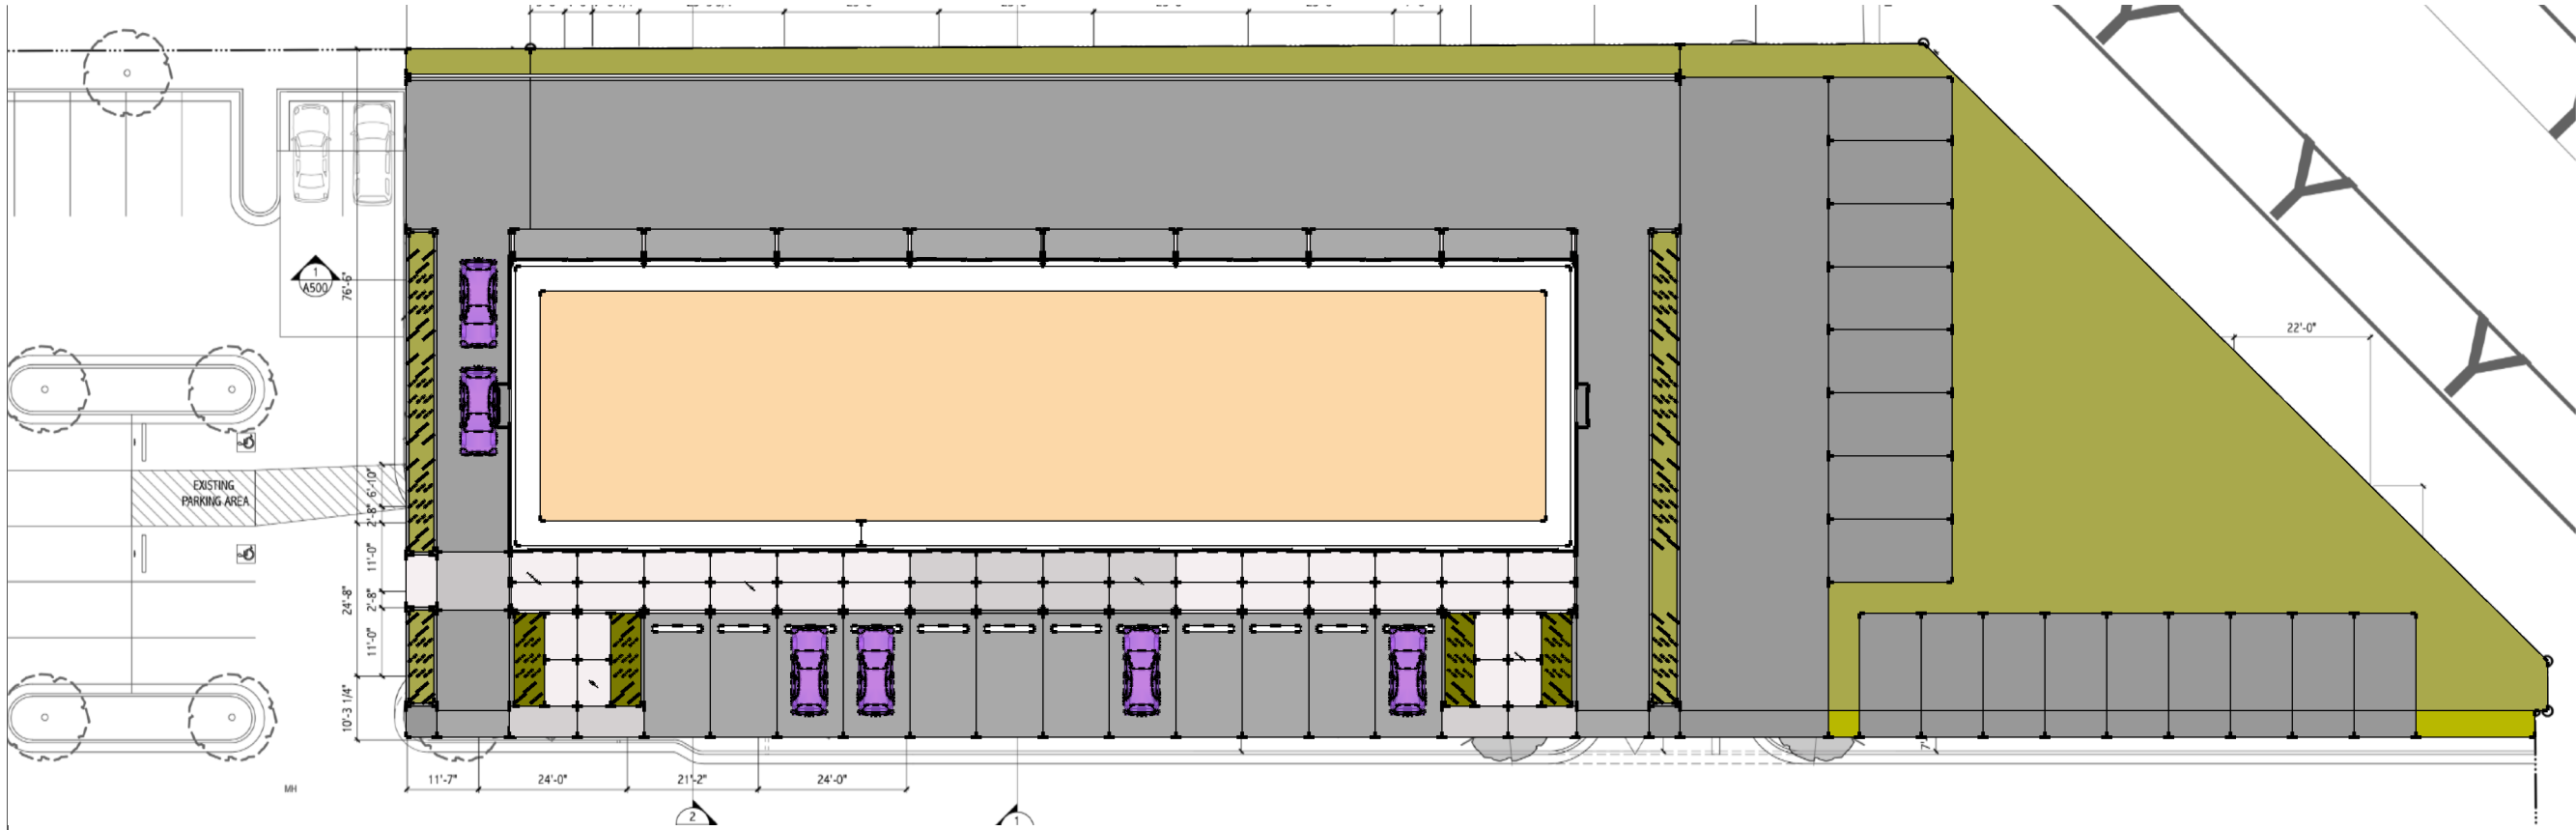

1 SITE PLAN
A03 Scale: 1"=30'-0"

2 CONTEXT PLAN
A03 Scale: 1"=200'-0"




Origo Works
222 N. Expressway 77/83
Suite 201
Brownsville, Tx 78521

CLIENT
Client Name
12345 Main Street
New York, NY 00000
Tel: 000.000.0000

PROJECT
Stuart Plaza
PROJECT NO.
245.170

ISSUE
08.28.2019
DRAWN BY
JH

Site Plan

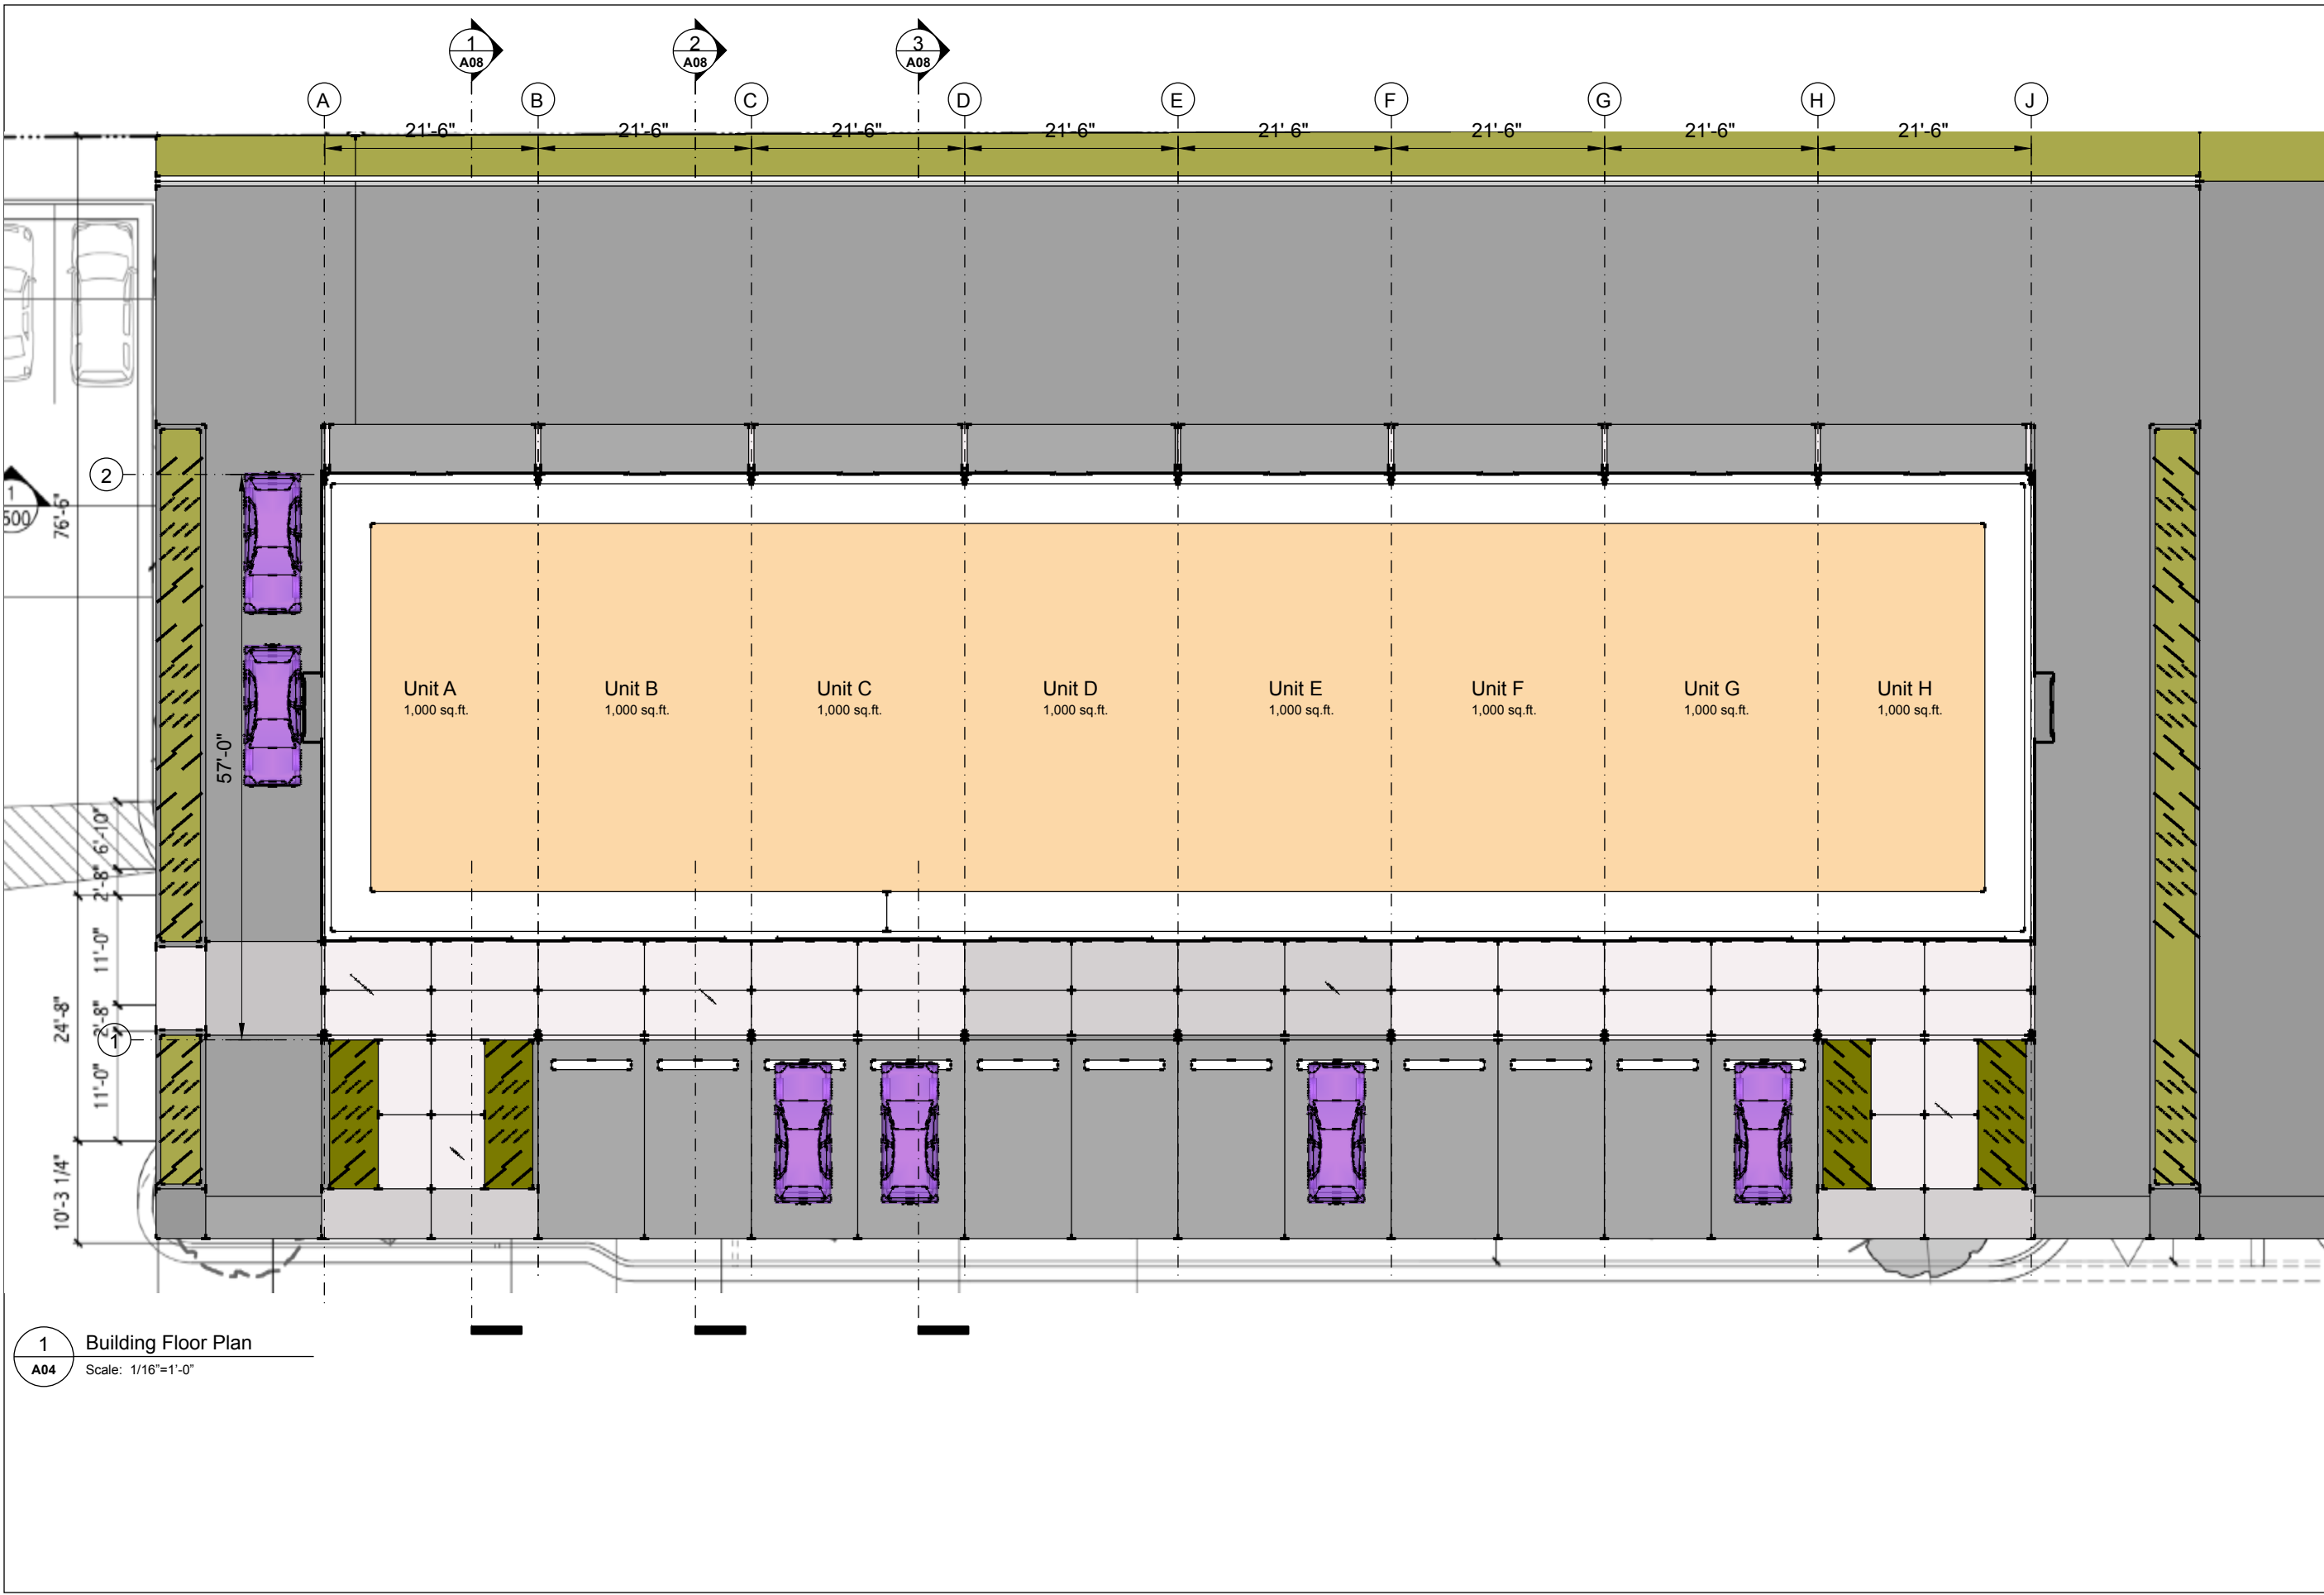

Origo Works
222 N. Expressway 77/83
Suite 201
Brownsville, Tx 78521

CLIENT
Client Name
12345 Main Street
New York, NY 00000
Tel: 000.000.0000

PROJECT
Stuart Plaza

ISSUE
08.28.2019

PROJECT NO.
245.170

DRAWN BY
JH