



Second Floor Plan

Scale: 1/4" = 1'-0"

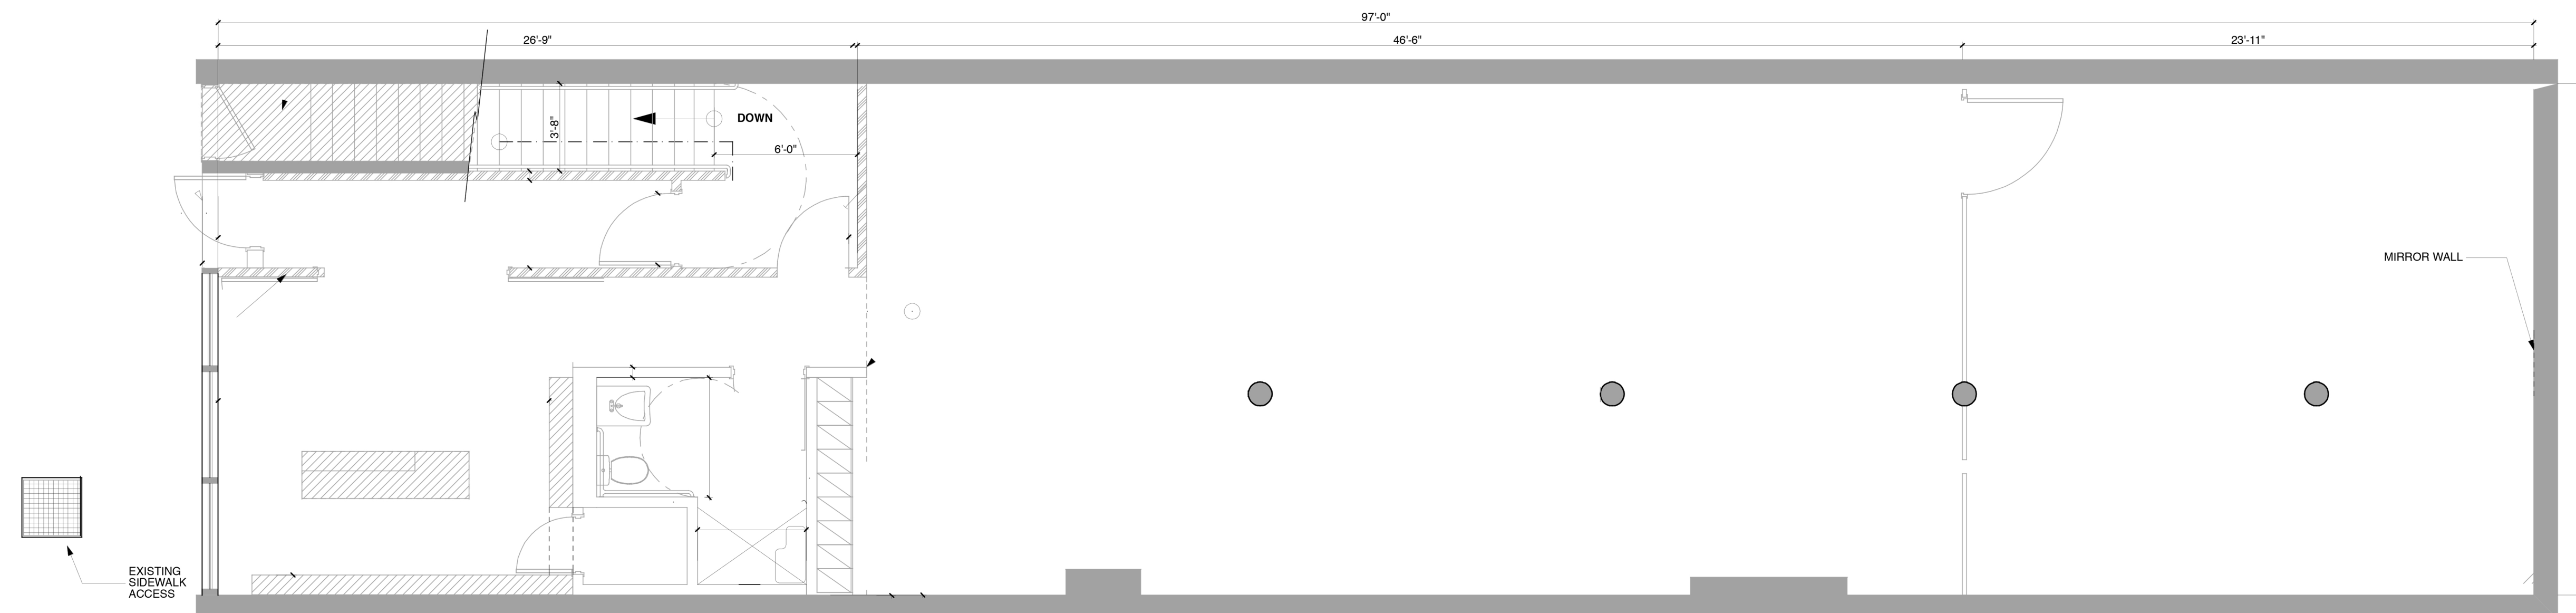

Ground Floor Plan

Scale: 1/4" = 1'-0"

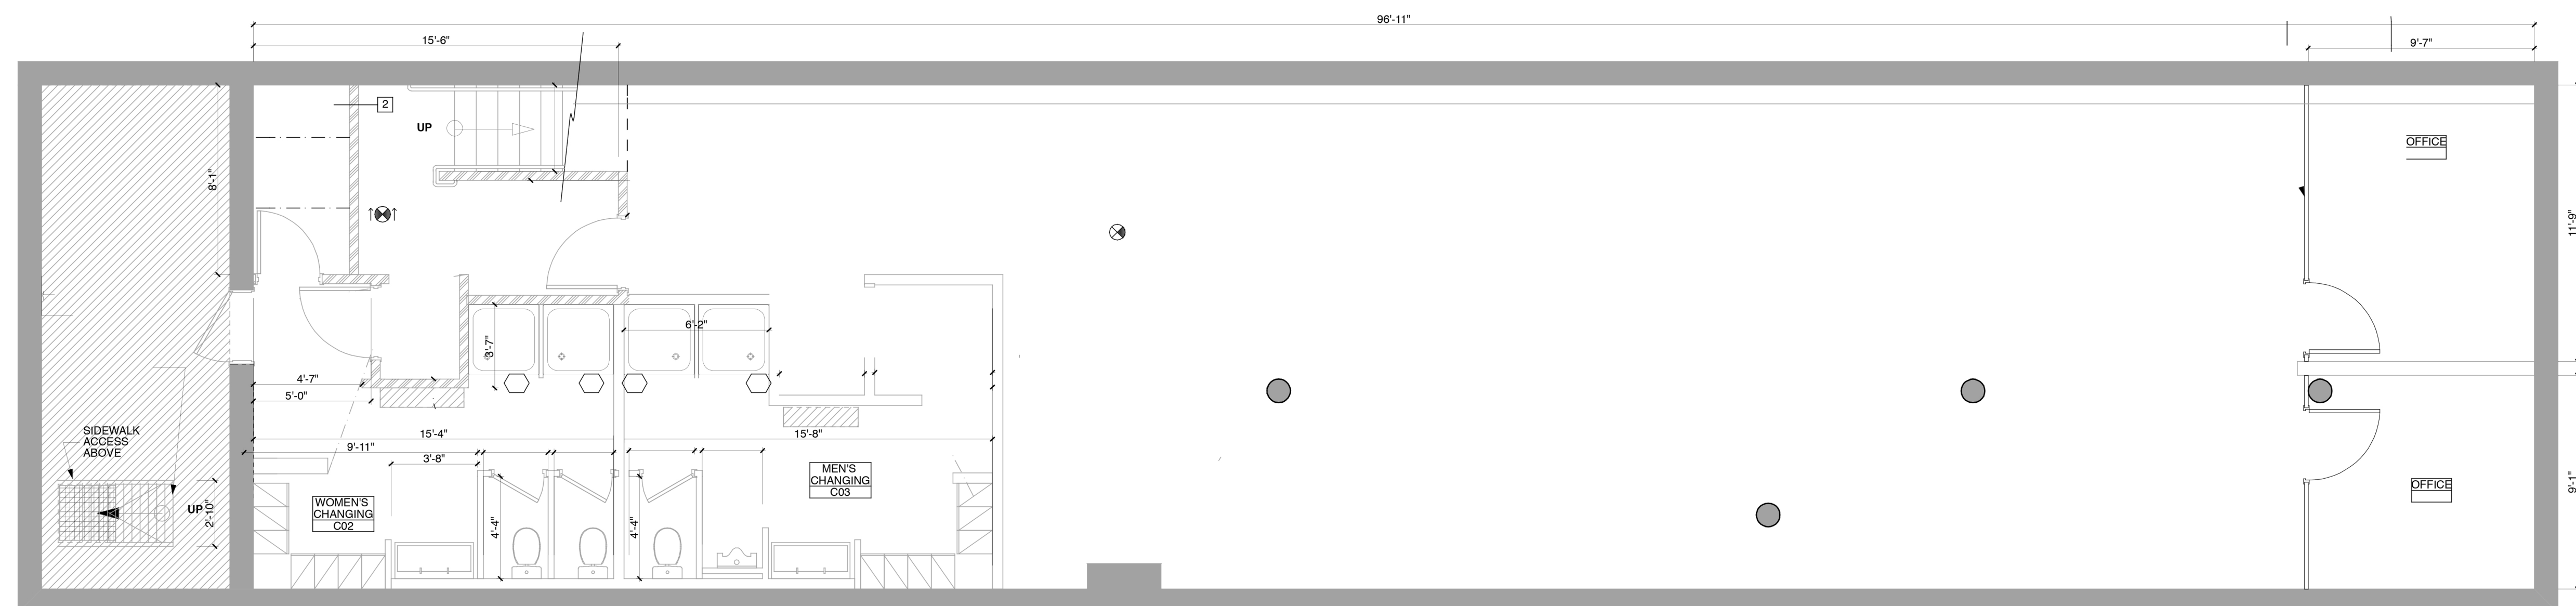

Cellar Plan

Scale: 1/4" = 1'-0"