


THE DRAWINGS SHOW AN ASSUMEDLY ACCURATE, BUT IT IS THE RESPONSIBILITY OF THE CONTRACTOR TO VERIFY ALL DIMENSIONS SHOWN ON THE DRAWINGS AND TO CHECK WITH ALL PORTIONS OF THE WORK FROM TO PROCEEDING WITH CONSTRUCTION OR AUTHORIZING FABRICATION. NOTIFY THE ARCHITECT IF CLARIFICATION OR AN REVISION TO ANY INFORMATION SHOWN IS REQUIRED.

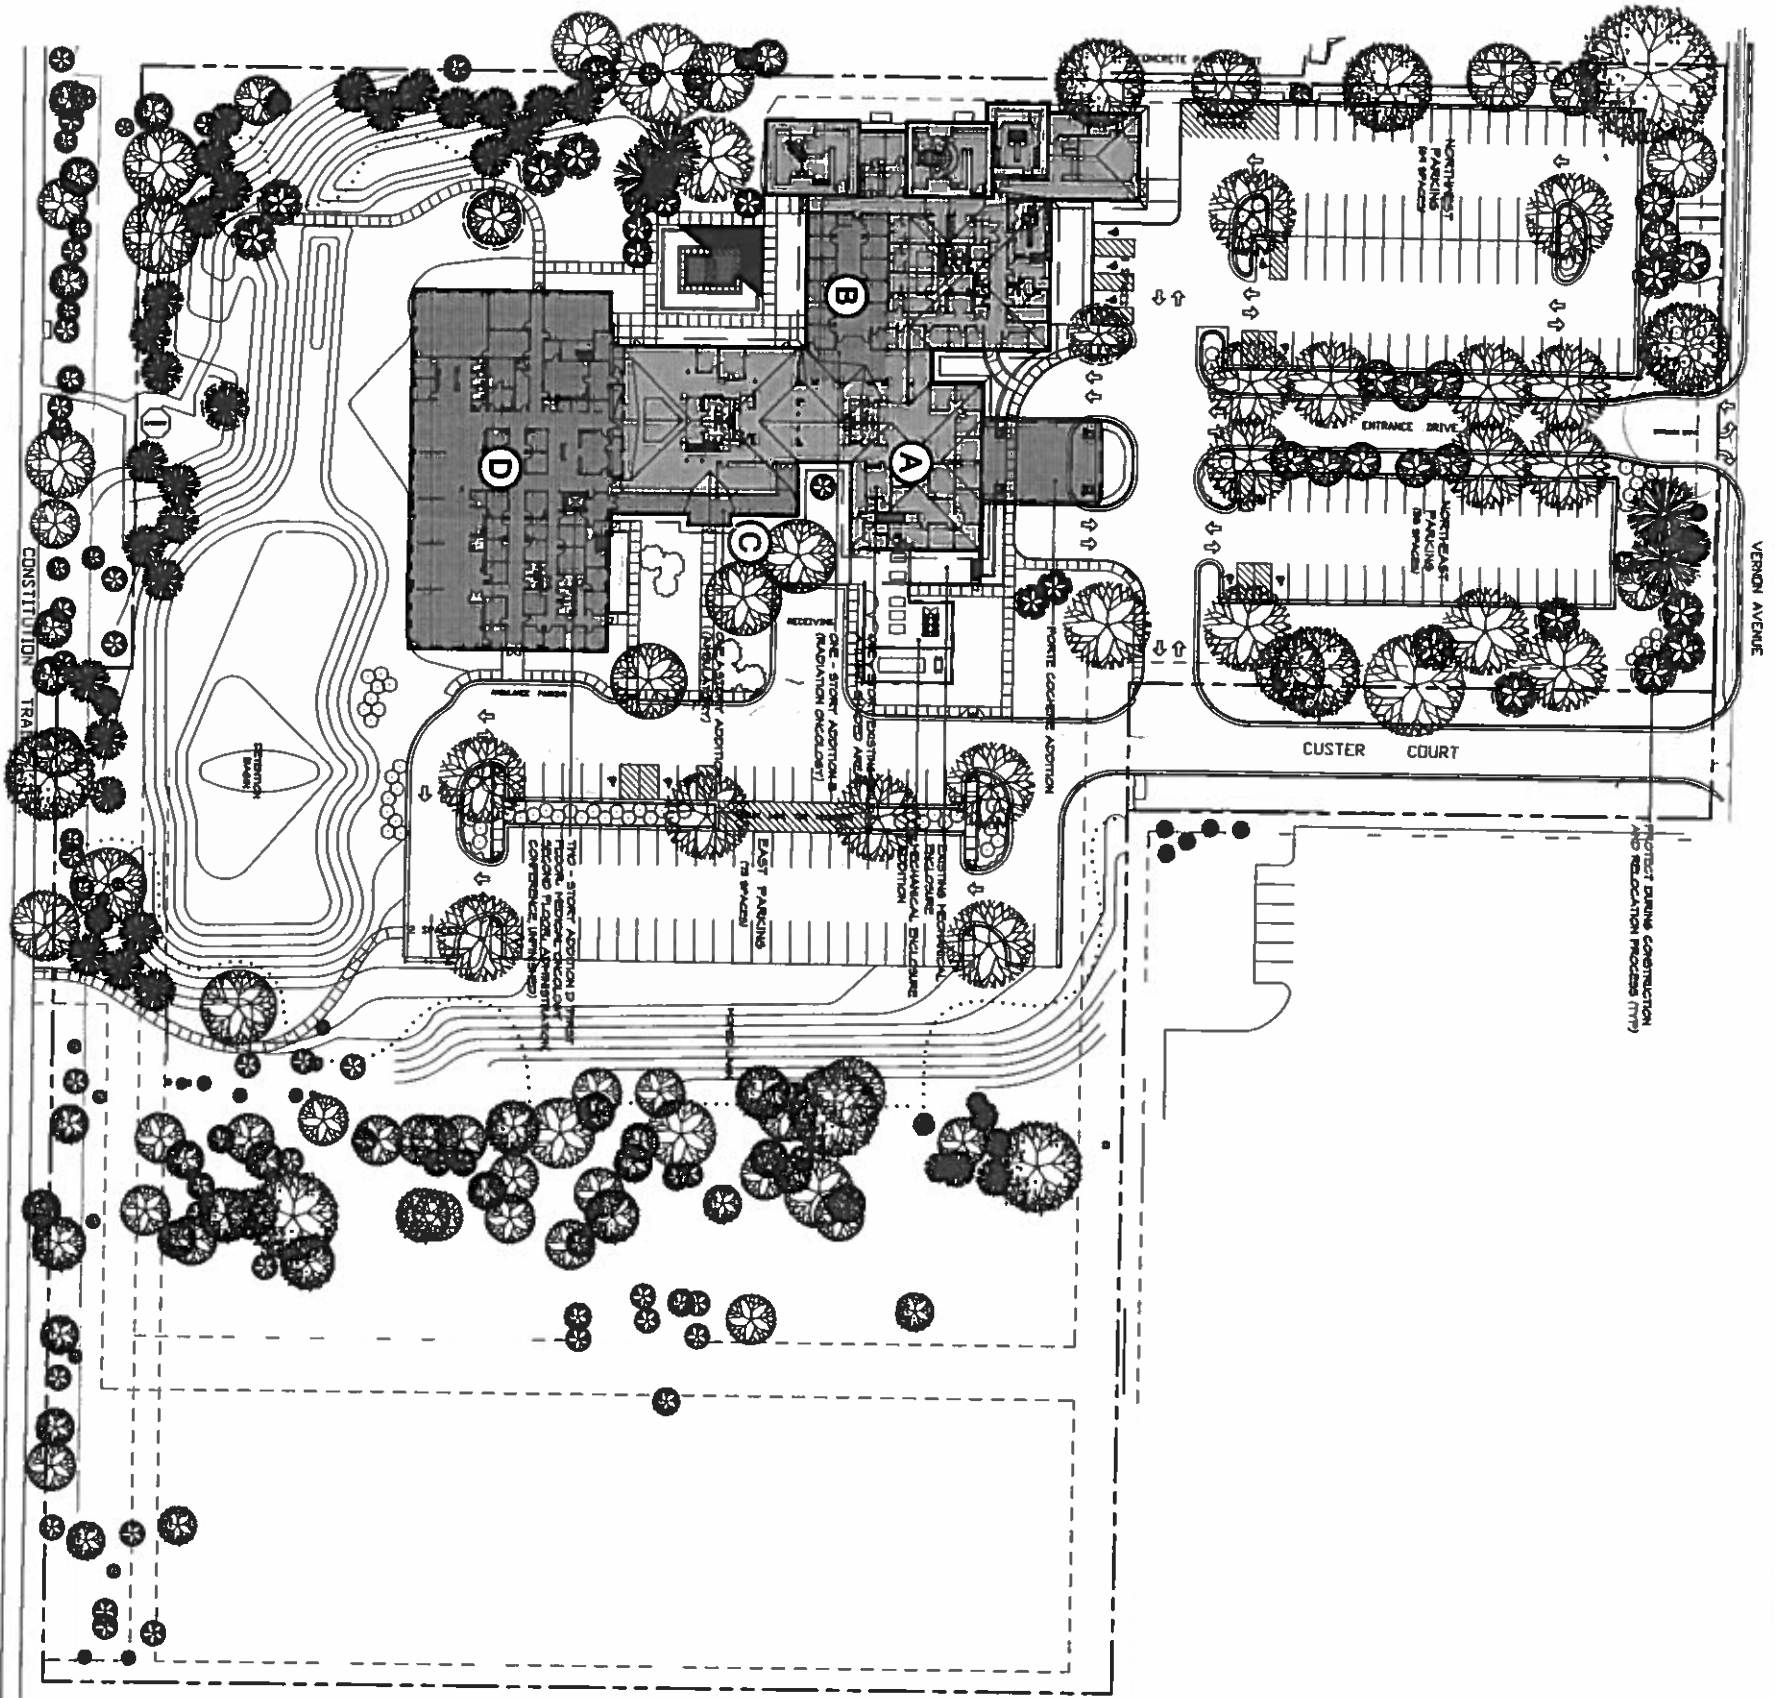

REFERENCE SITE PLAN

SCALE: 1" = 40'




NORTH

© 2012 RUSSEL L. FRANCOIS

ADDITIONS AND RENOVATION
**COMMUNITY
 CANCER CENTER**
 487 EAST VERMONT AVENUE • NORMAL, ILLINOIS 61761

F R A N C O I S
 A S S O C I A T E S
 A R C H I T E C T S
 L L C
 110 WEST WASHINGTON STREET BLOOMINGTON, ILLINOIS 61709

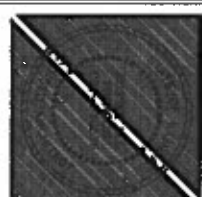

FAT10028
 SHEET 2 OF 43 SHEETS
A1.0
 REFERENCE SITE PLAN

DRAWN: TDB DATE: 04.26.12
 REVISIONS: