


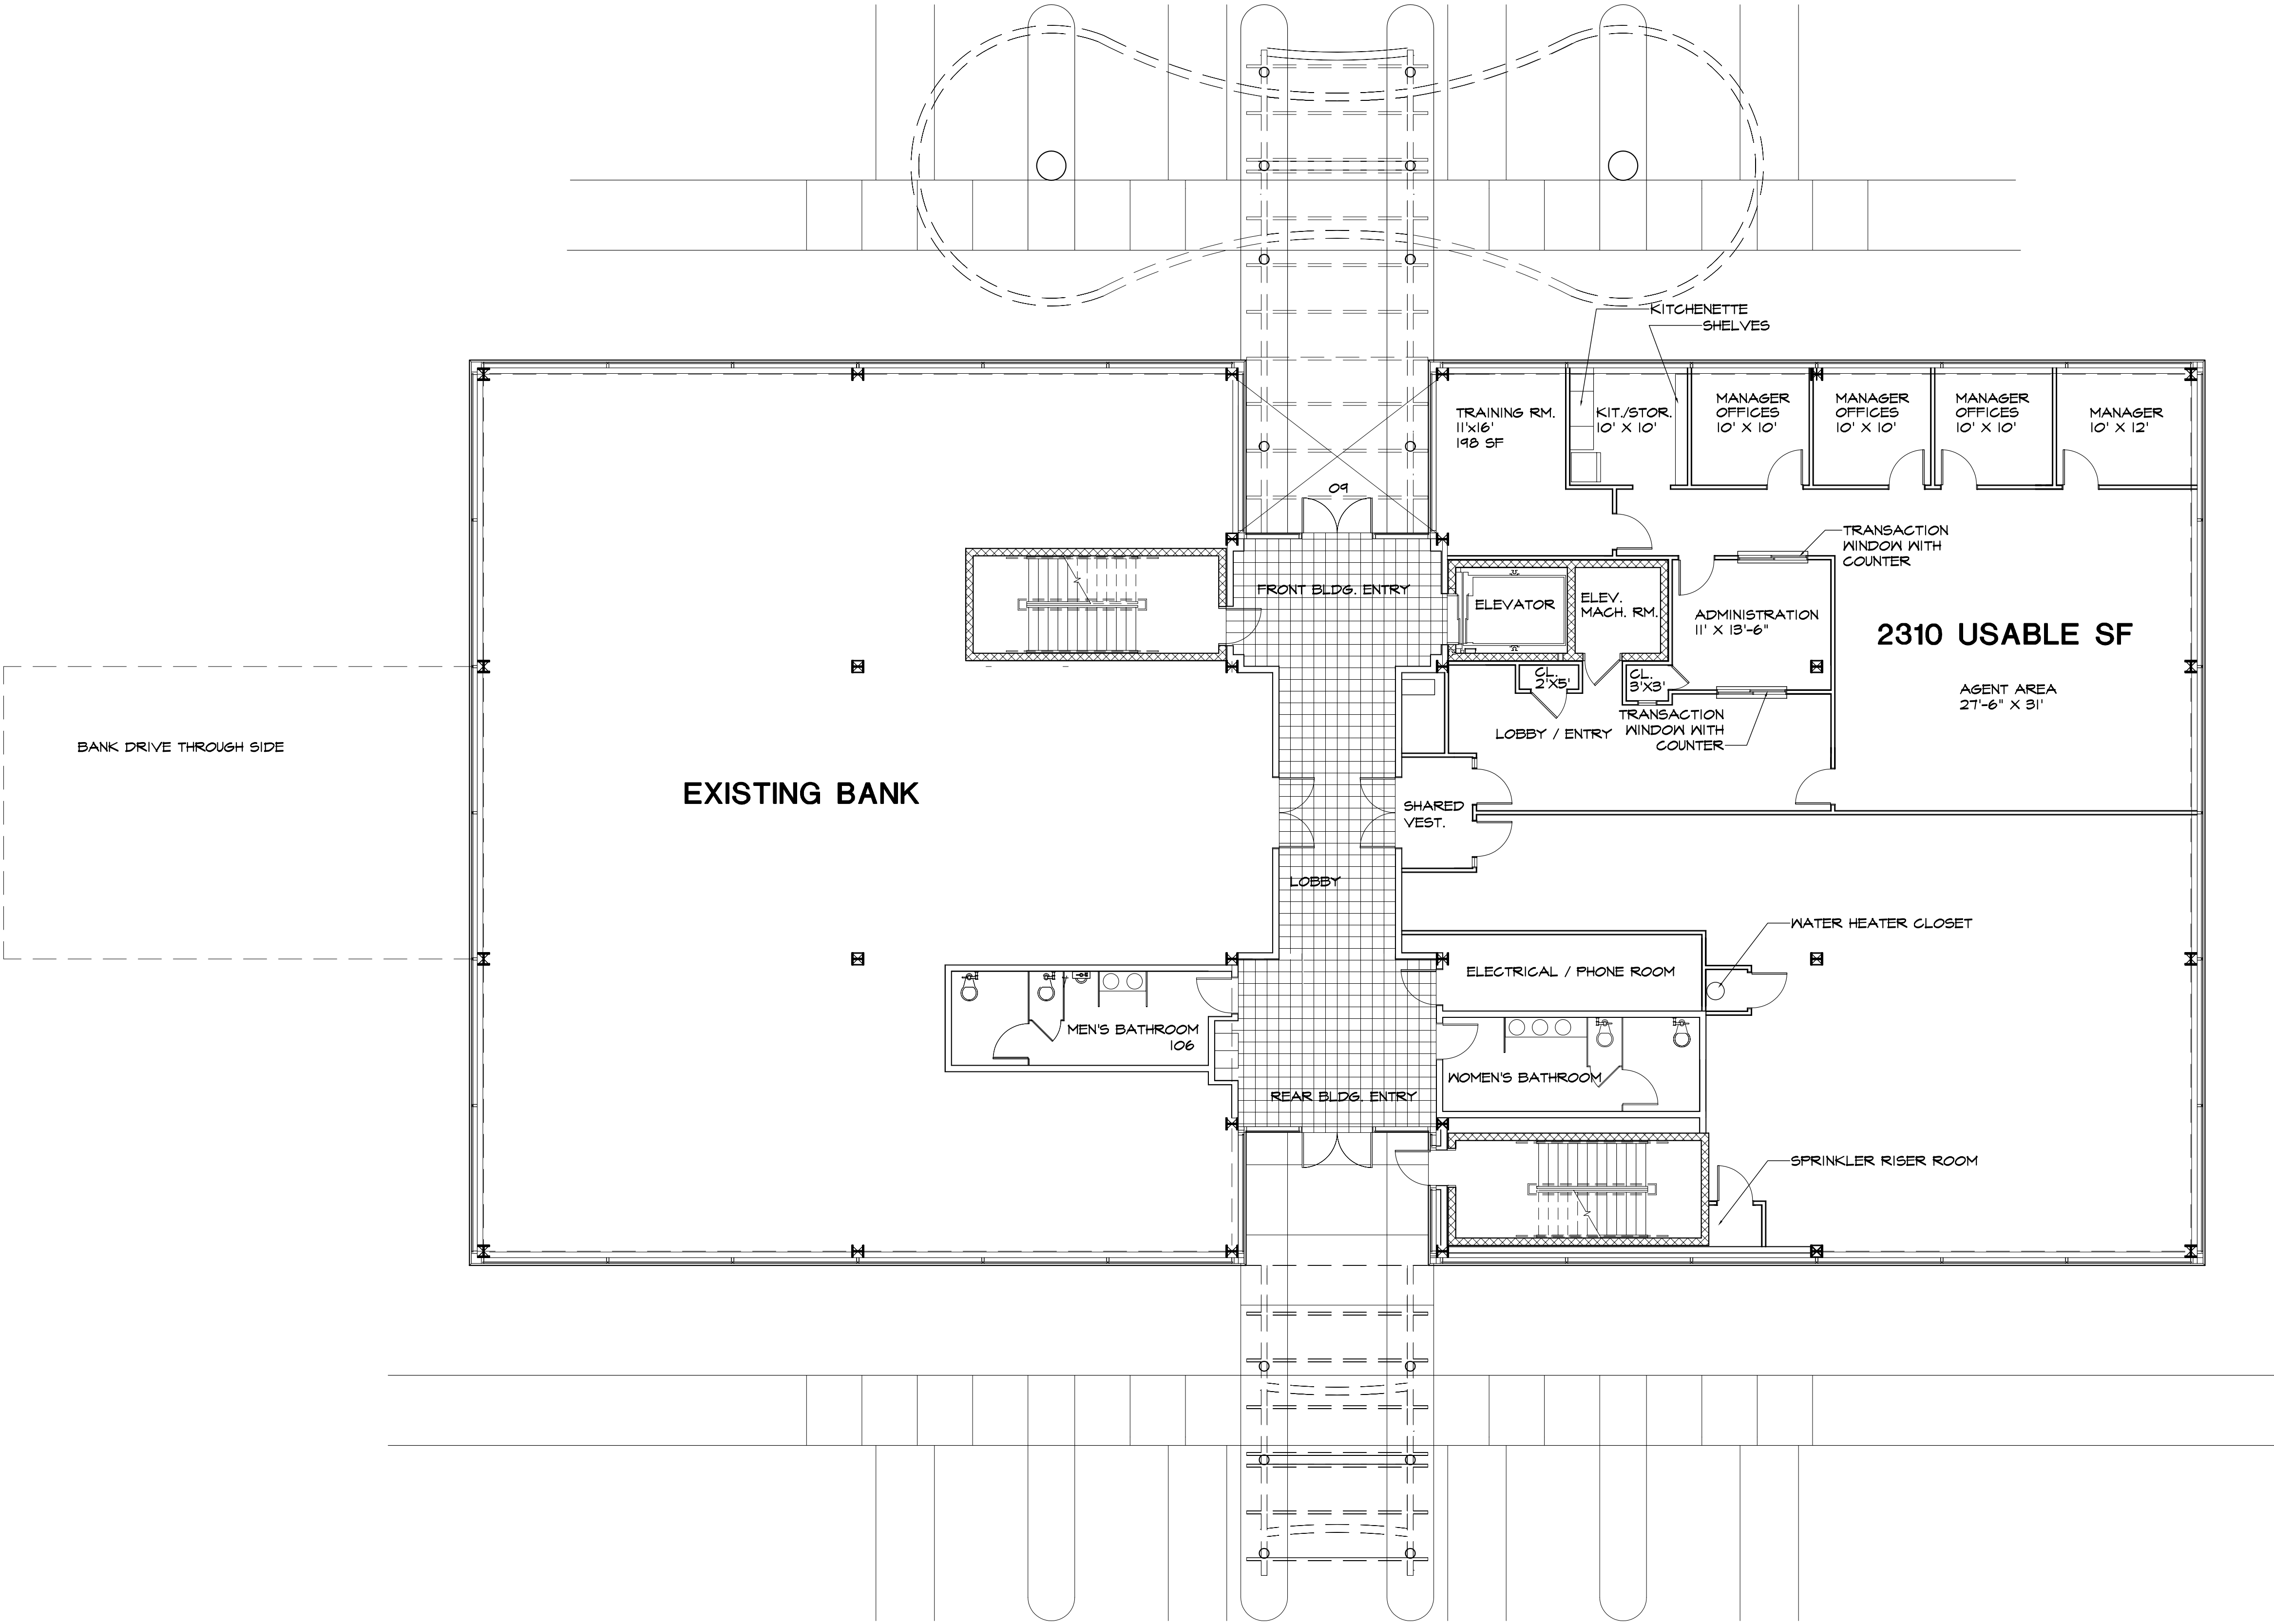

SCHEMATIC PLANS - 1st FLOOR FIT-UP FOR MONUMENTAL LIFE

SCALE: 1/8" = 1'-0"



1ST LEVEL FLOOR PLAN
Architect
Guyon Architects Incorporated
The Studio for Architecture
401 West Main Street - Suite 333 - Lexington, Kentucky 40507
Phone: 859-264-2285 Fax: 859-261-6397

FIT-UP FLOOR PLAN FOR
MONUMENTAL LIFE

DES. BY: SLG		CHK BY: PS		SCALE: 1/8" = 1'-0"
DWN. BY: PS		APP. BY: SLG		DATE: 5-23-07
REVISION:				
NO.	REVISION:	BY	DATE	
01	FT-UP SCHEMATIC FLOOR PLAN	PS	4-14-11 REVISED	
02	FT-UP SCHEMATIC FLOOR PLAN	PS	5-12-11 REVISED	

Owner
Steve Wright
Jimmy Ball
Sir Barton Business Center, LLC
1125 High Pointe Drive
Nicholasville, KY 40556