

1 FLOOR PLAN
 SCALE: 1/8" = 1'-0"

WALL LEGEND

- A. EXTERIOR WALLS: ALL EXTERIOR WALLS; U.N.O. 6" METAL STUD @ 16" O.C. 1 1/2 GA. WITH EXTERIOR SIDE HAVING RIGID BOARD INSULATION (MIN. R-3) ON 1/2" DENSGLASS SHEATHING WITH MOISTURE BARRIER (MIN. 15#) AND INTERIOR SIDE HAVING 5/8" GYP. BD. BATT INSULATION (MIN. R-19) IN WALL CAVITY.
- B. I-HR WALL (UL I463); 1 1/2 GA. 6" MTL. STUD @ 16" O.C.; 1/2" DENSGLASS SHEATHING (TYPE X) ON EXTERIOR AND 5/8" TYPE X GYP. BD. ON INTERIOR OF WALL WITH R-19 BATT INSULATION IN WALL CAVITY; TOP OF WALL TO BOTTOM OF ROOF DECK; FIRESTOP ALL THRU-WALL PENETRATIONS.

WALL SYMBOL LEGEND


- NEW METAL STUD WALL
- MASONRY LEDGE- 5-1/2"(W) x 1-1/2"(D) TOP OF MASONRY +3'

WALL GENERAL NOTES

ALL DIMENSIONS ARE TO FACE OF STUD, GRID CENTERLINE, FACE OF BLOCK OR FACE OF FINISHED COOLER PANEL UNLESS NOTED OTHERWISE. CONTRACTOR SHALL VERIFY ALL DIMENSIONS PRIOR TO STARTING ANY WORK OR FABRICATION.


NOTES: FLOOR PLAN

1. INTEGRAL COLOR ADDITIVE IN CONCRETE AT SIDEWALK.
2. DIAGONAL BRACE, REFER STRUCTURAL
3. ACCESSIBLE PARKING SIGN ON POLE.
4. ACCESSIBLE CURB RAMP.
5. ACCESSIBLE ROUTE, MAX. SLOPE 1:20 # MAX. CROSS SLOPE 1:48. SEE CIVIL SITE PLAN FOR CONTINUATION.
6. ACCESSIBLE PARKING SPACE, MAXIMUM 1:48.
7. ACCESSIBLE ACCESS AISLE, MAXIMUM 1:48.
8. COLUMN BASE, TYPICAL.
9. DECORATIVE HALF COLUMN, TYPICAL.
10. ROOF ACCESS LADDER.
11. FUTURE TENANT DEMISING WALL BY SEPARATE PERMIT

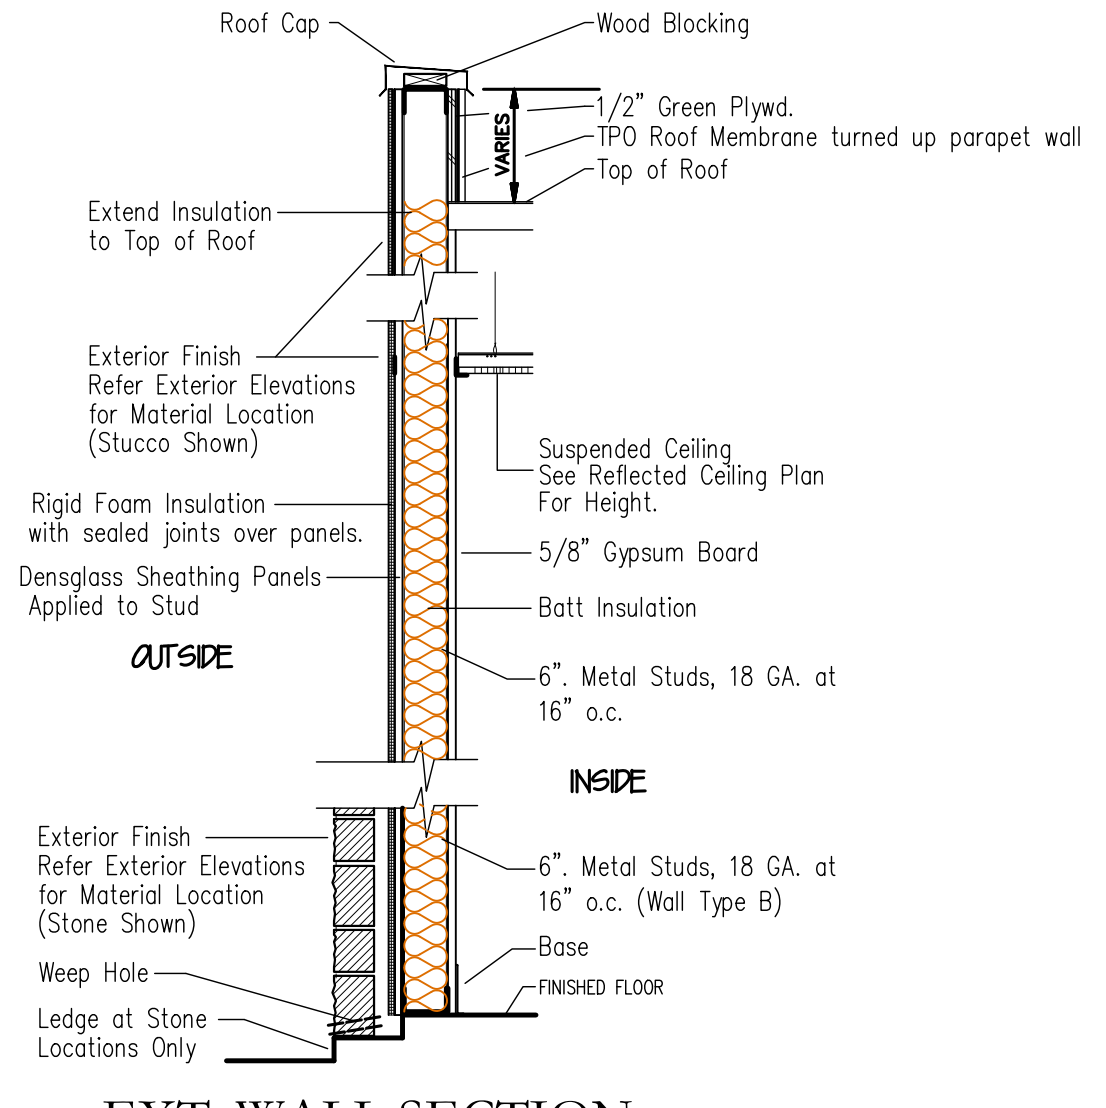

EXT. WALL SECTION WALL TYPE -A
 SCALE: NOT TO SCALE

NO.	DATE	DESCRIPTION	BY

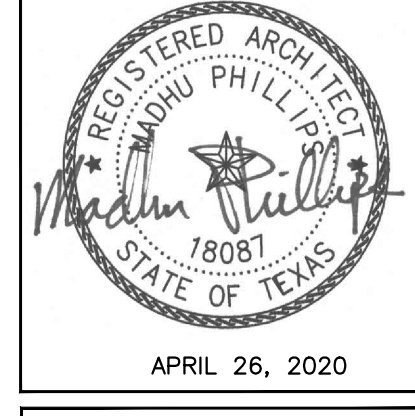

© 2020 M&D Architecture All Rights Reserved. The arrangements depicted herein are the sole property of M&D Architecture and may not be reproduced in any form without the permission from the architect.
APPROVED
 Date: 07/24/2020

JOB NO.:	1905
PHASE:	
DRAWN:	
CHECKED:	
DATE:	April 26, 2020

LIMITED SERVICE CONTRACT:
 PLEASE NOTE THAT THESE DRAWINGS WERE PRODUCED UNDER A LIMITED OR PARTIAL SERVICES CONTRACT. NOT ALL DETAILS OR CONSTRUCTION NOTES HAVE BEEN SHOWN, THEREFORE, REQUIRING THE ARCHITECT'S INPUT AND REVIEW DURING CONSTRUCTION.