


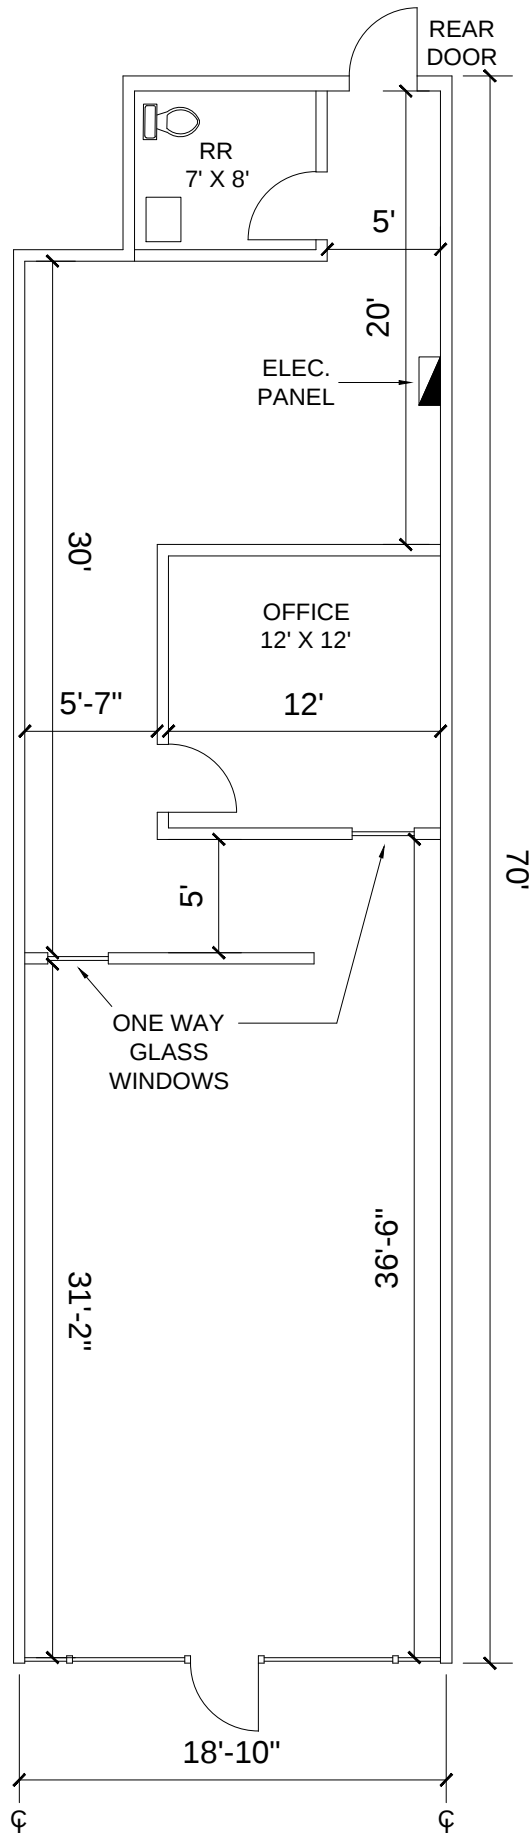

TITLE: **ELEANOR SQUARE**

SCALE: **1/8" = 1'-0"**

DATE: 09/03/2021

REVISION: 1

PROJECT:

**FLOOR PLAN
SUITE 120
ELEANOR SQUARE
COPPELL, TEXAS**

Chuck Lobb - Space Planning & Design
4445 Alpha Road, Building 1 - Suite 109
Dallas, Texas 75244

As-Built
Tenant Finish-Out
Site Plans

(972) 233-3333 Office
(972) 233-1501 Fax
chuck.lobb@verizon.net