


5

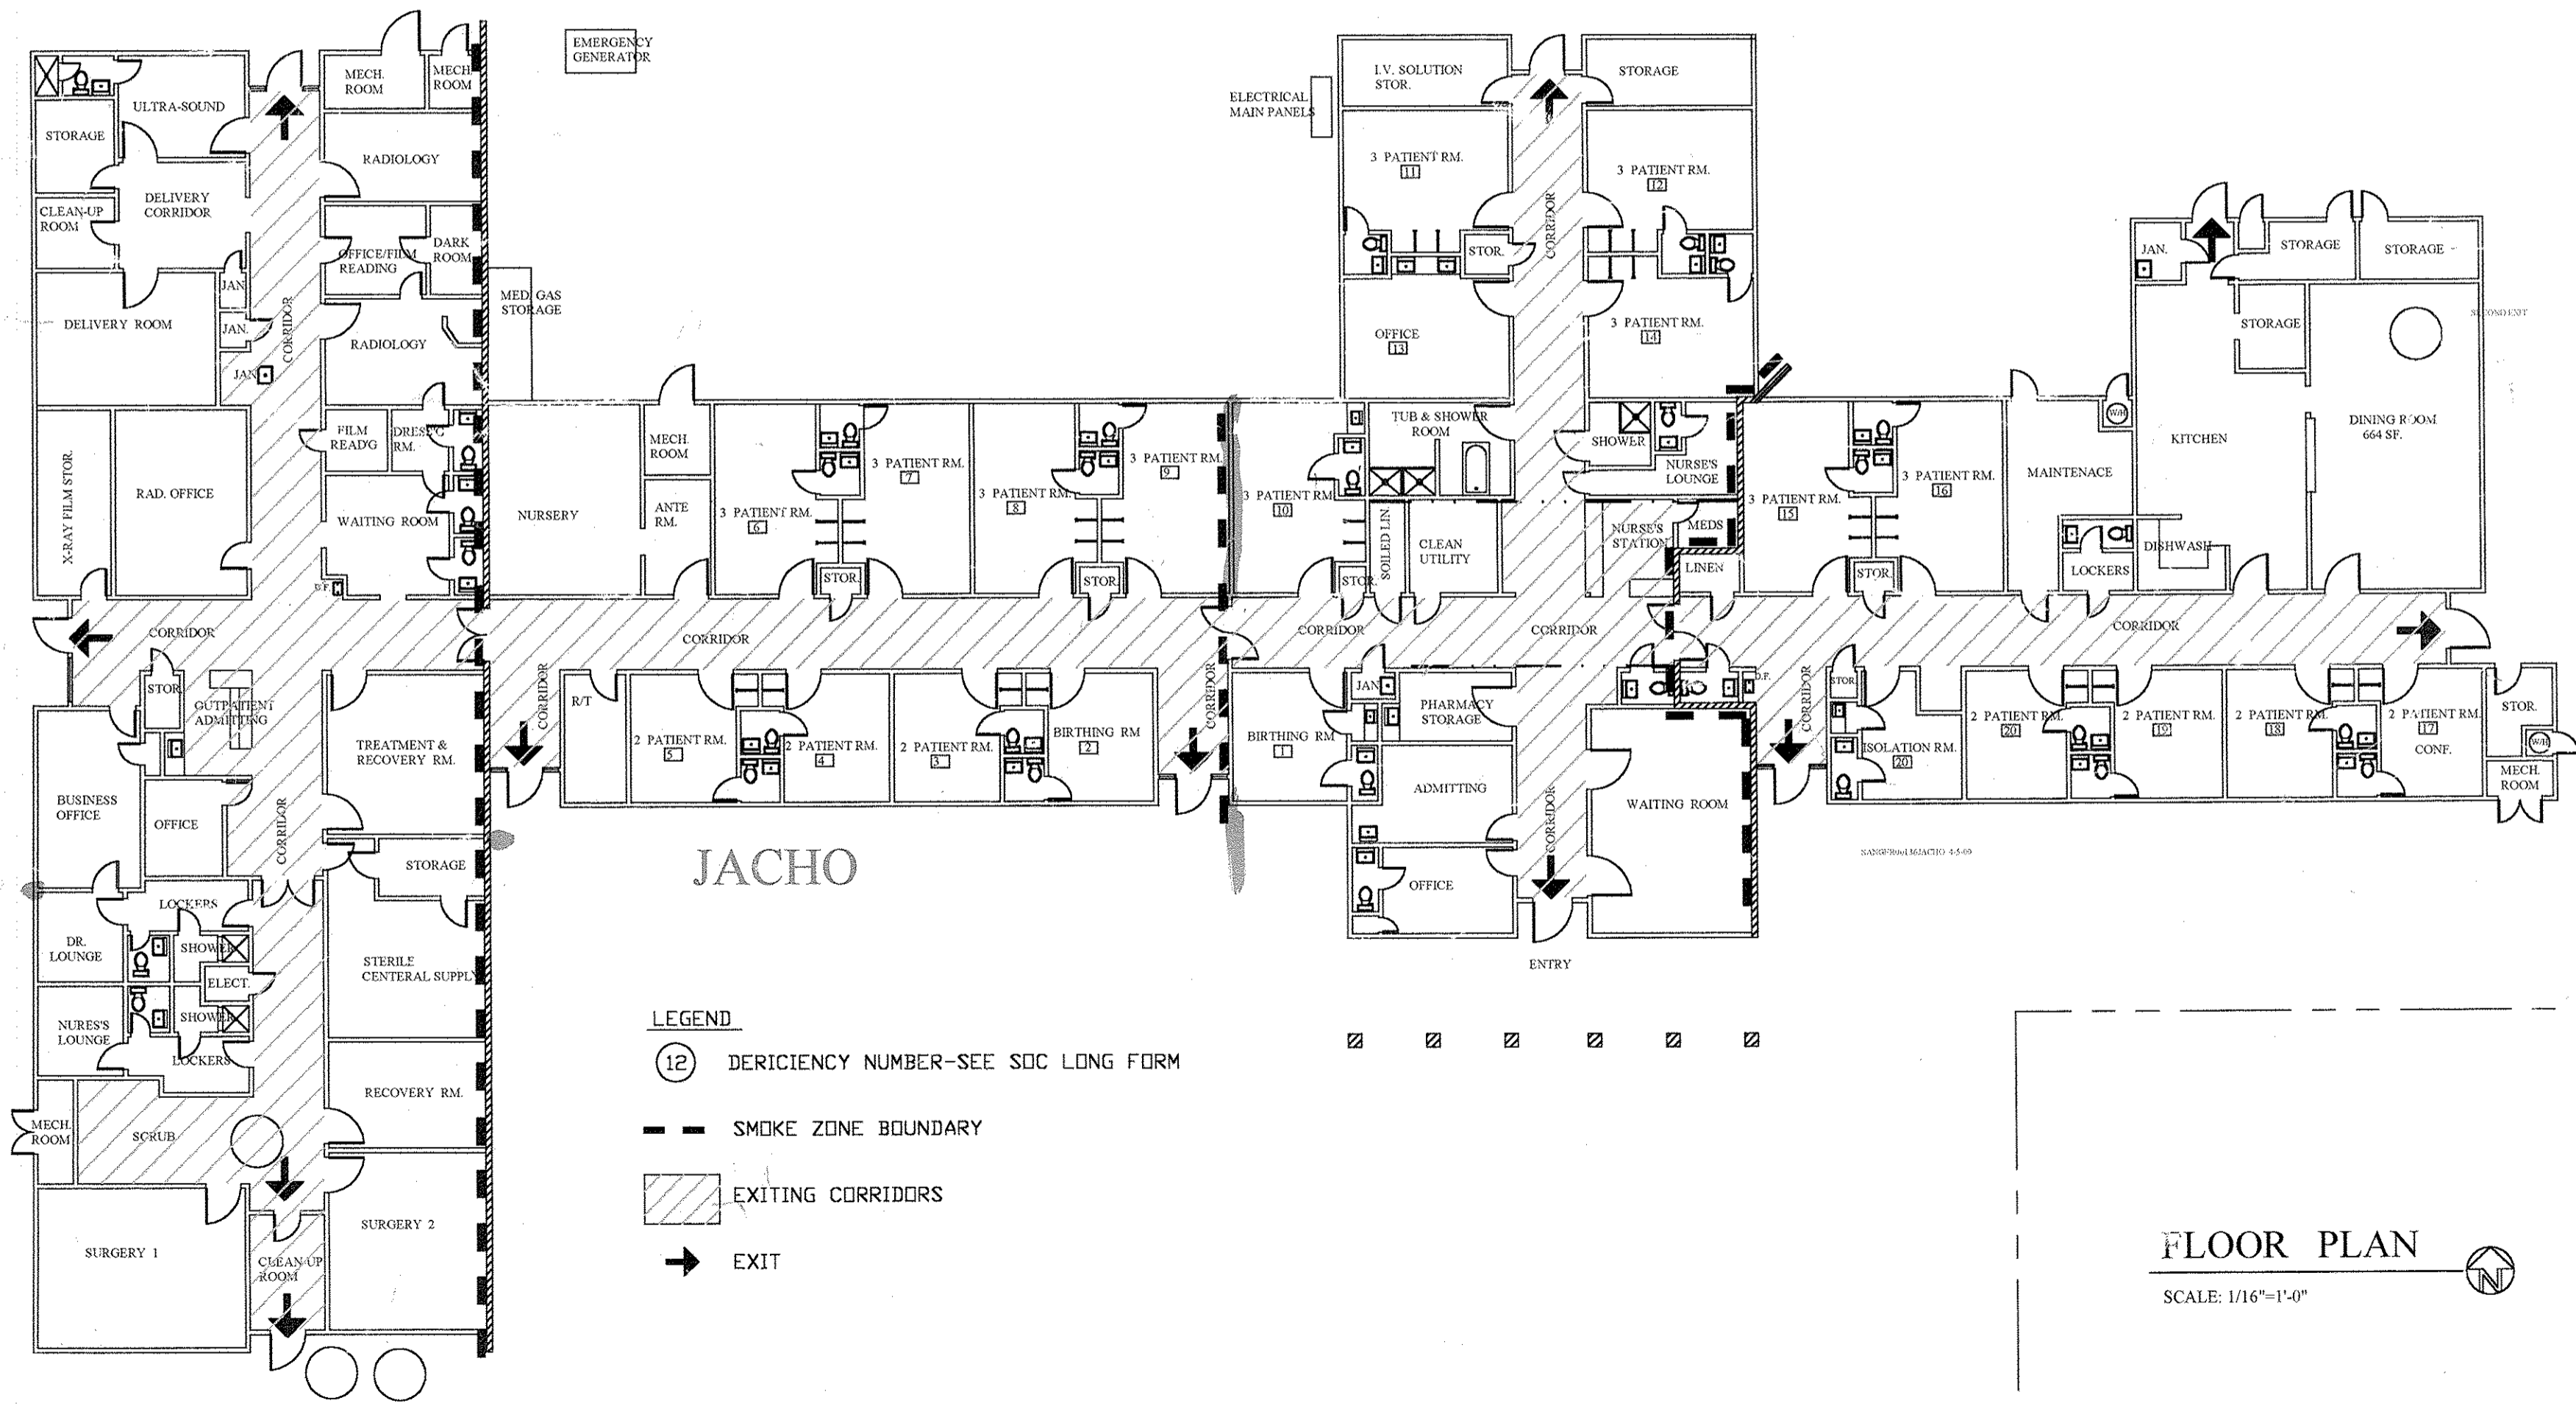

# JACHO

- LEGEND**
- (12) DEFICIENCY NUMBER-SEE SOC LONG FORM
  - SMOKE ZONE BOUNDARY
  - ▨ EXITING CORRIDORS
  - ➔ EXIT



**FLOOR PLAN**

SCALE: 1/16"=1'-0"

LEVEL LANSING  
4/10/00