


New Residential Development
252 Bath Road,
Cheltenham, Cheltenham



Proposed Ground Floor Plan

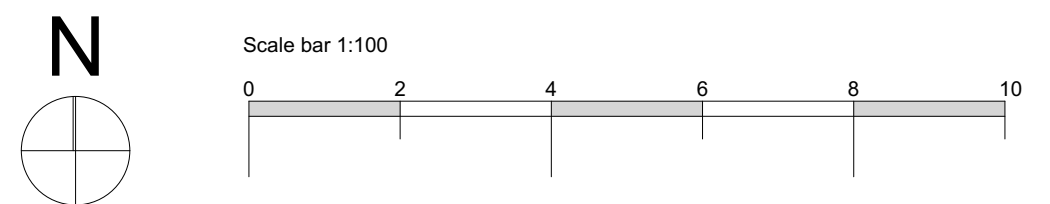

coombes : everitt architects limited
105-107 Bath Rd
Cheltenham
Gloucestershire
GL53 7LE

t: 01242 807727 f: 0845 5575833
e: info@ce-architects.co.uk
www.ce-architects.co.uk

- Preliminary
- Feasibility
- Planning
- Building Regulations
- Tender
- Construction issue
- As Built

1. This drawing and content is copyright © of coombes : everitt architects limited and should not be copied without their prior written consent.
2. Do not scale drawing. all dimensions to be checked on site prior to construction and any discrepancies reported to contract administrator.
3. Do not use this drawing for setting out unless drawing specifically indicates setting out points.
4. Engineering information is indicative only and should be taken from structural engineers design.

RIBA
Chartered Practice

Drawing title: Proposed Ground Floor Plan
Client: Mr and Mrs Artus
Drawn by: SP/JC Checked: TC
Project No: 18.20.022

Project: 252 Bath Road, Cheltenham
Scale: 1 : 100 @ A1
Date: October 2018
Project / Drawing No: PL004