


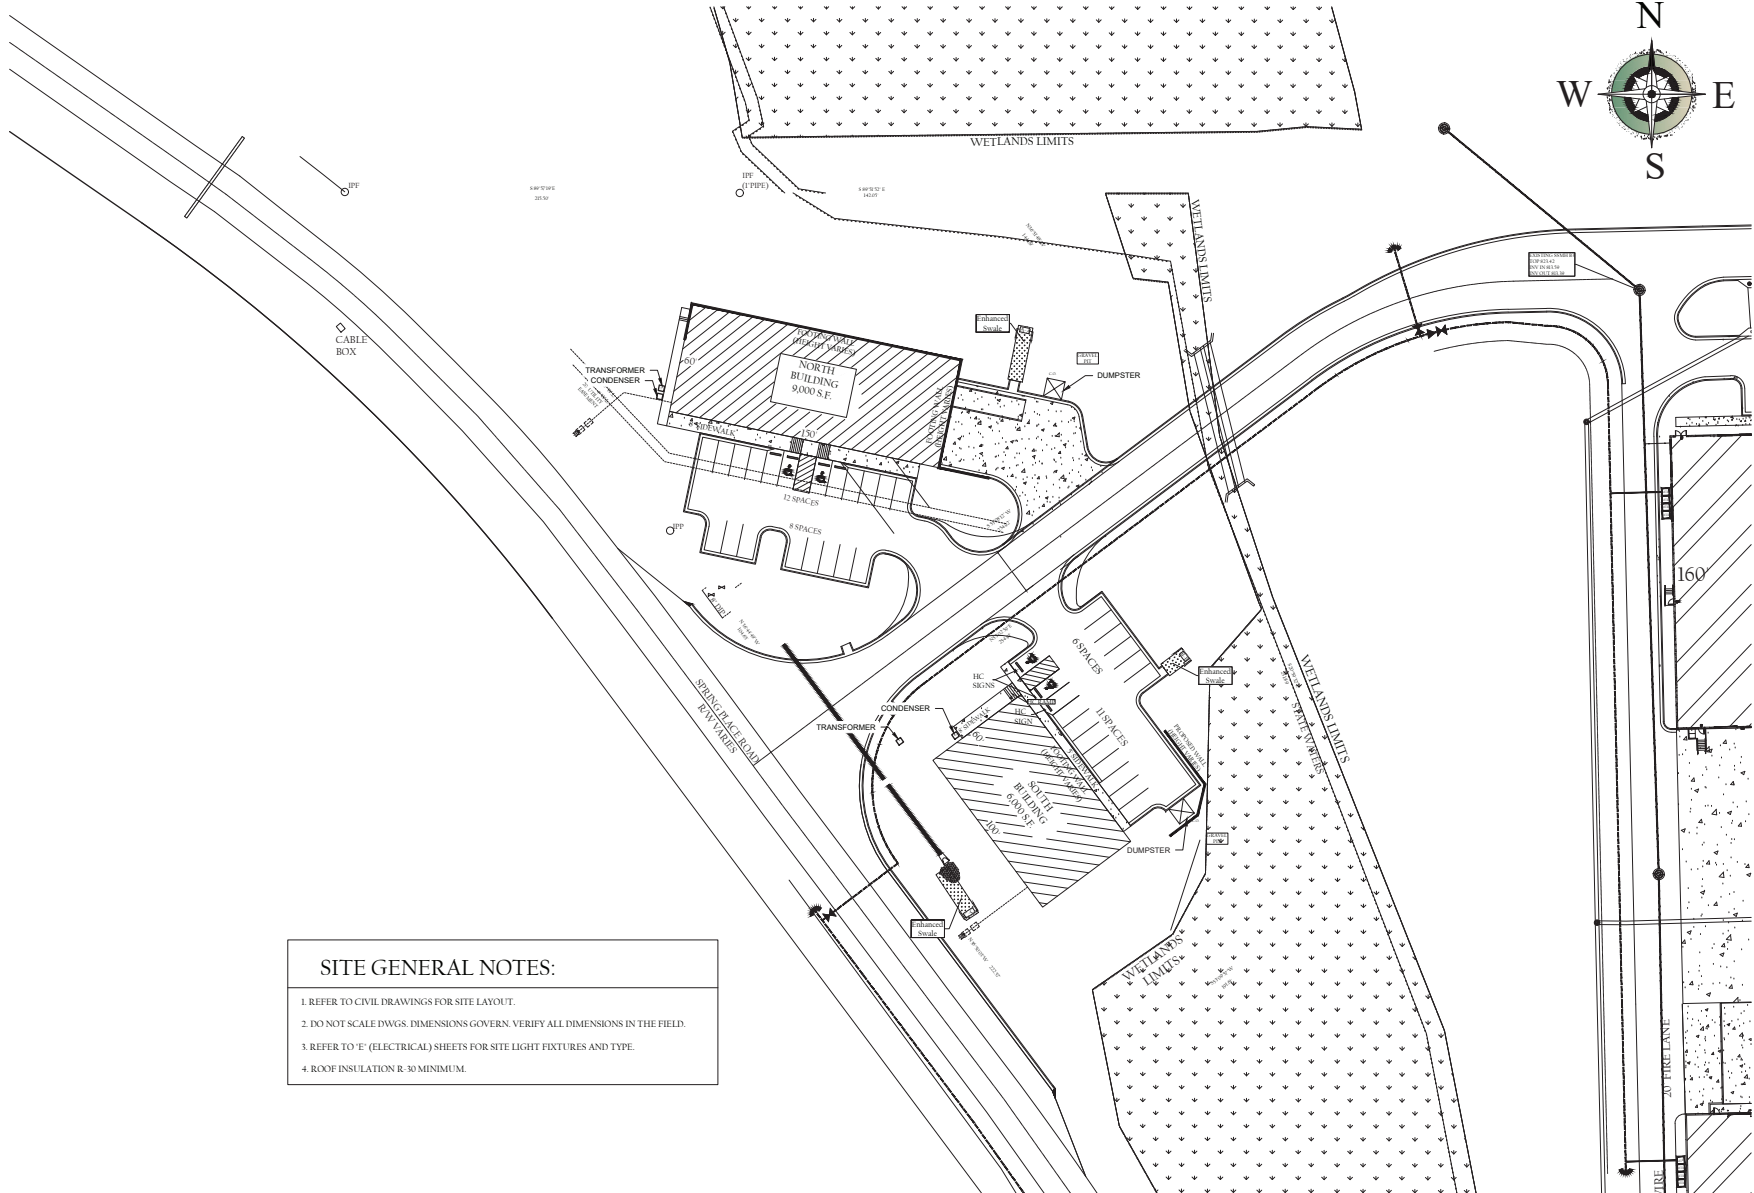

SITE GENERAL NOTES:

1. REFER TO CIVIL DRAWINGS FOR SITE LAYOUT.
2. DO NOT SCALE DWGS. DIMENSIONS GOVERN. VERIFY ALL DIMENSIONS IN THE FIELD.
3. REFER TO "E" (ELECTRICAL) SHEETS FOR SITE LIGHT FIXTURES AND TYPE.
4. ROOF INSULATION R-30 MINIMUM.

1 ARCHITECTURAL SITE PLAN
SCALE: 1/32" = 1'-0"

MaxDesignGroup
Architecture • Planning • Interiors
2862 Buford Highway
Suite 106
Duluth, Georgia 30096
Tel: 770-910-9740
Cell: 770-530-5245
Email: rmaxian@maxdesigngrp.com

THIS DRAWING IS THE PROPERTY OF MAXDESIGN GROUP, AND IS NOT TO BE REPRODUCED IN WHOLE OR IN PART. IT IS NOT TO BE USED ON ANOTHER PROJECT AND SHALL BE RETURNED UPON REQUEST.

PROFESSIONAL SEAL:

PROJECT TITLE:
COOPER'S CROSSING SOUTH

BARTOW COUNTY, GEORGIA

PROJECT INFO:
LOCATED IN LAND LOT 190, 5TH DISTRICT, 3RD SECTION
BARTOW COUNTY, GEORGIA

OWNER:
CASS WHITE HOLDINGS I, LLC

MICHAEL DeMARIA
770.310.3220

PRINT RECORD

Description	Date
PERMIT SUBMITTAL	02/04/2025

REVISION

No.	Description	Date

ARCHITECTURAL SITE PLAN
Project number: D24-149
Date: 12/05/2024
Drawn by: M.L.M./M.G.M.
Checked by: R.M.M.
A-100
Scale: As Indicated
ISSUED FOR CONSTRUCTION