


GRANT STREET

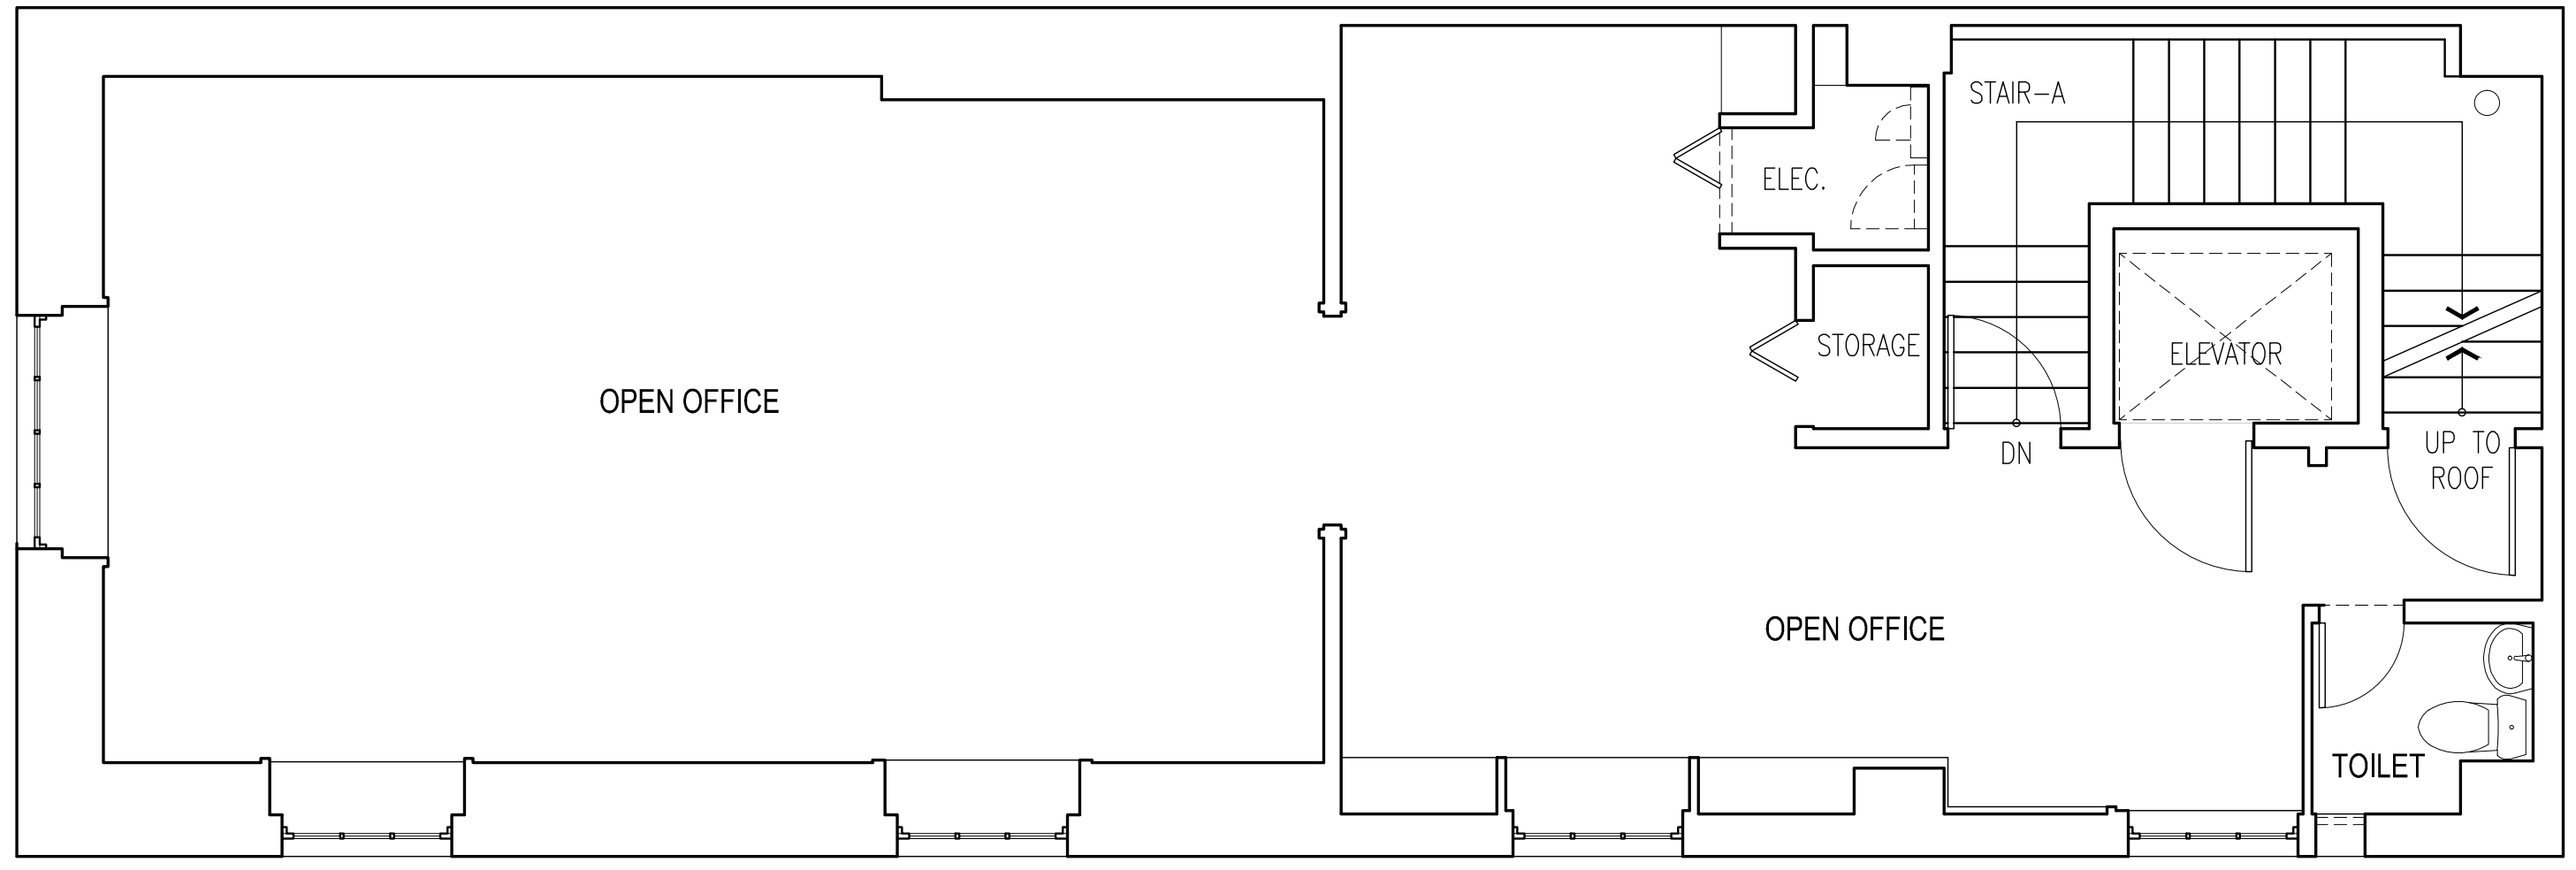


MAIDEN LANE

**3** LEVEL 3 FLOOR PLAN  
SCALE 1/4" = 1'-0"



GRANT STREET

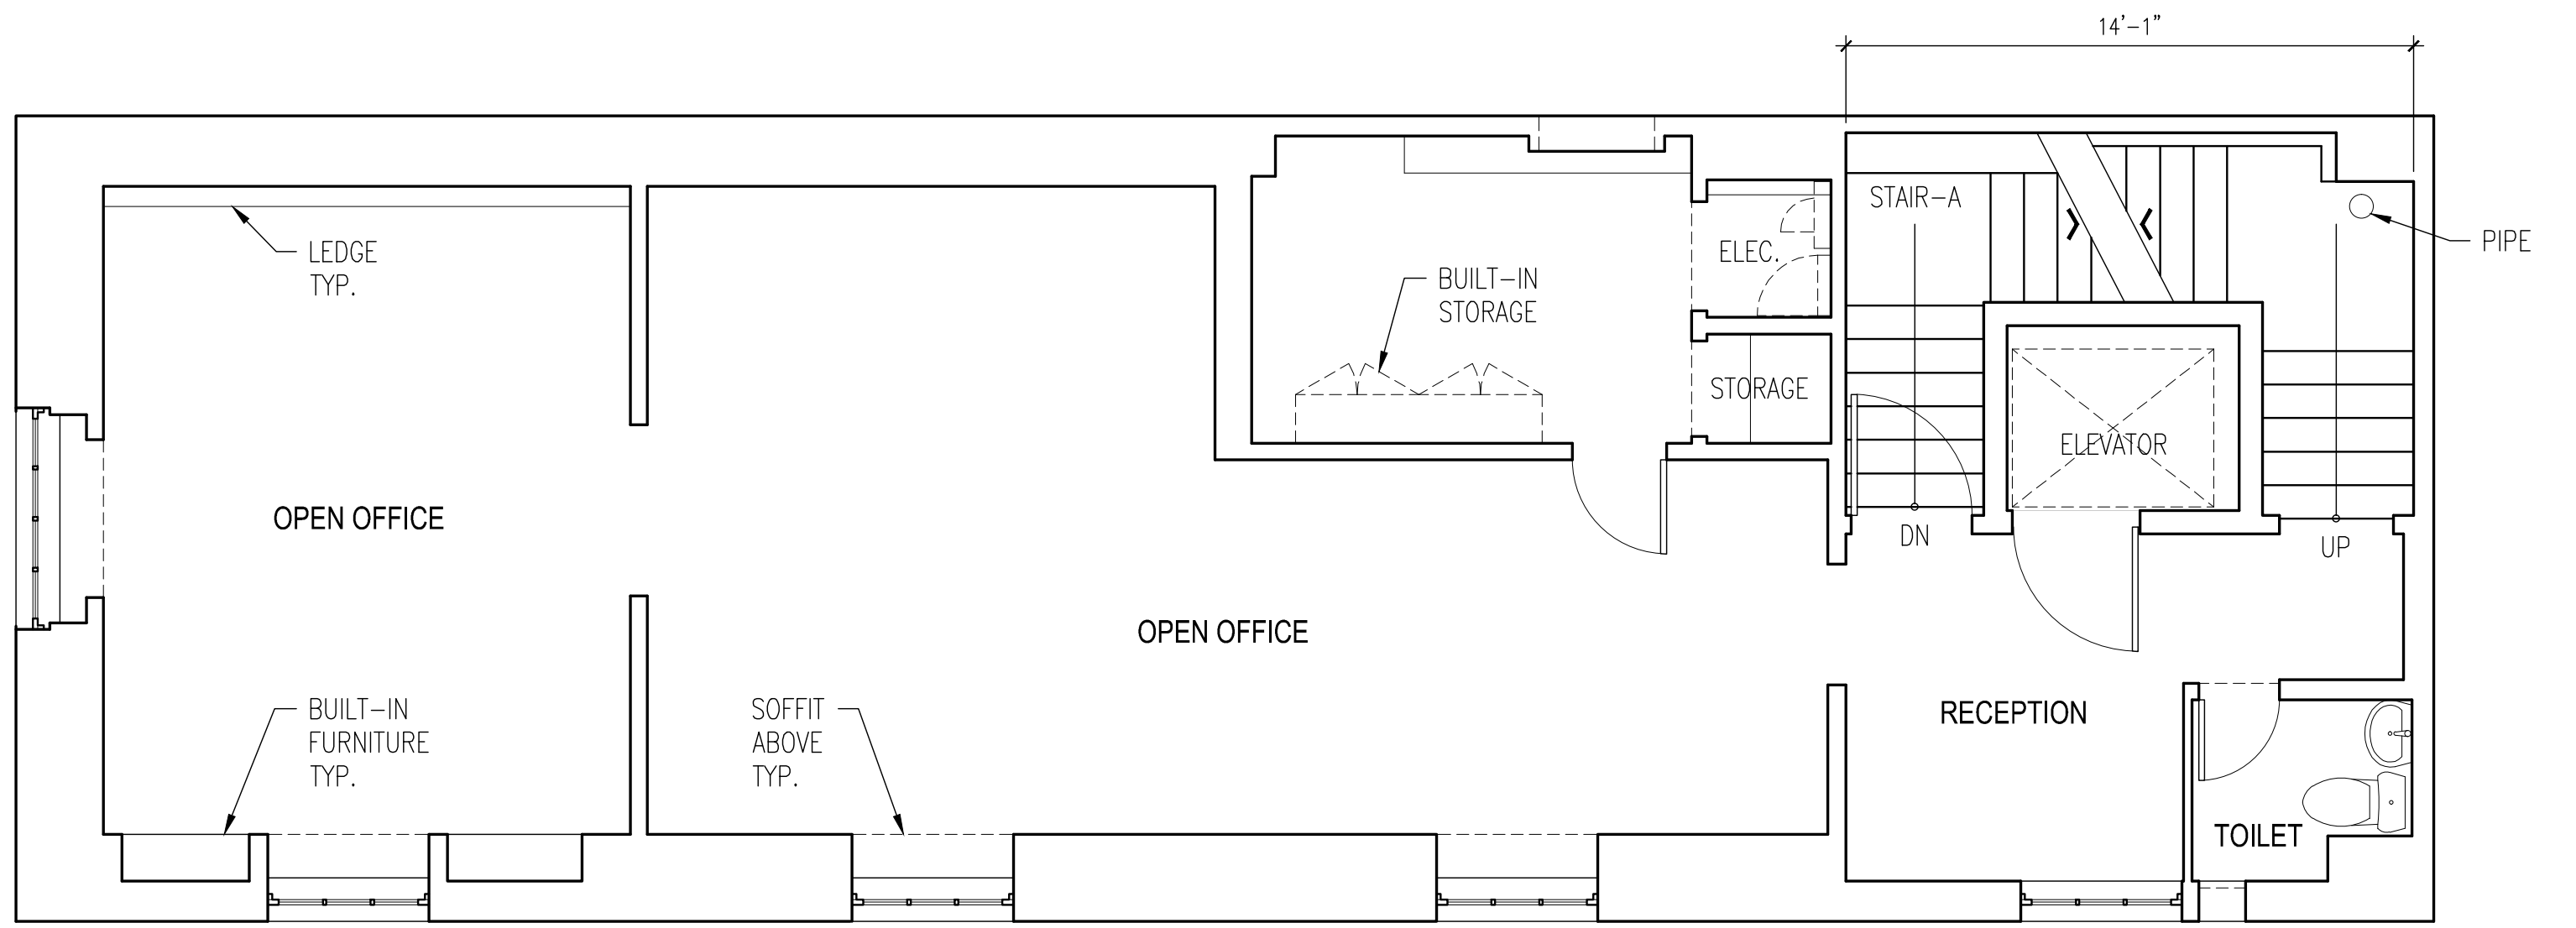


MAIDEN LANE

**2** LEVEL 2 FLOOR PLAN  
SCALE 1/4" = 1'-0"



GRANT STREET

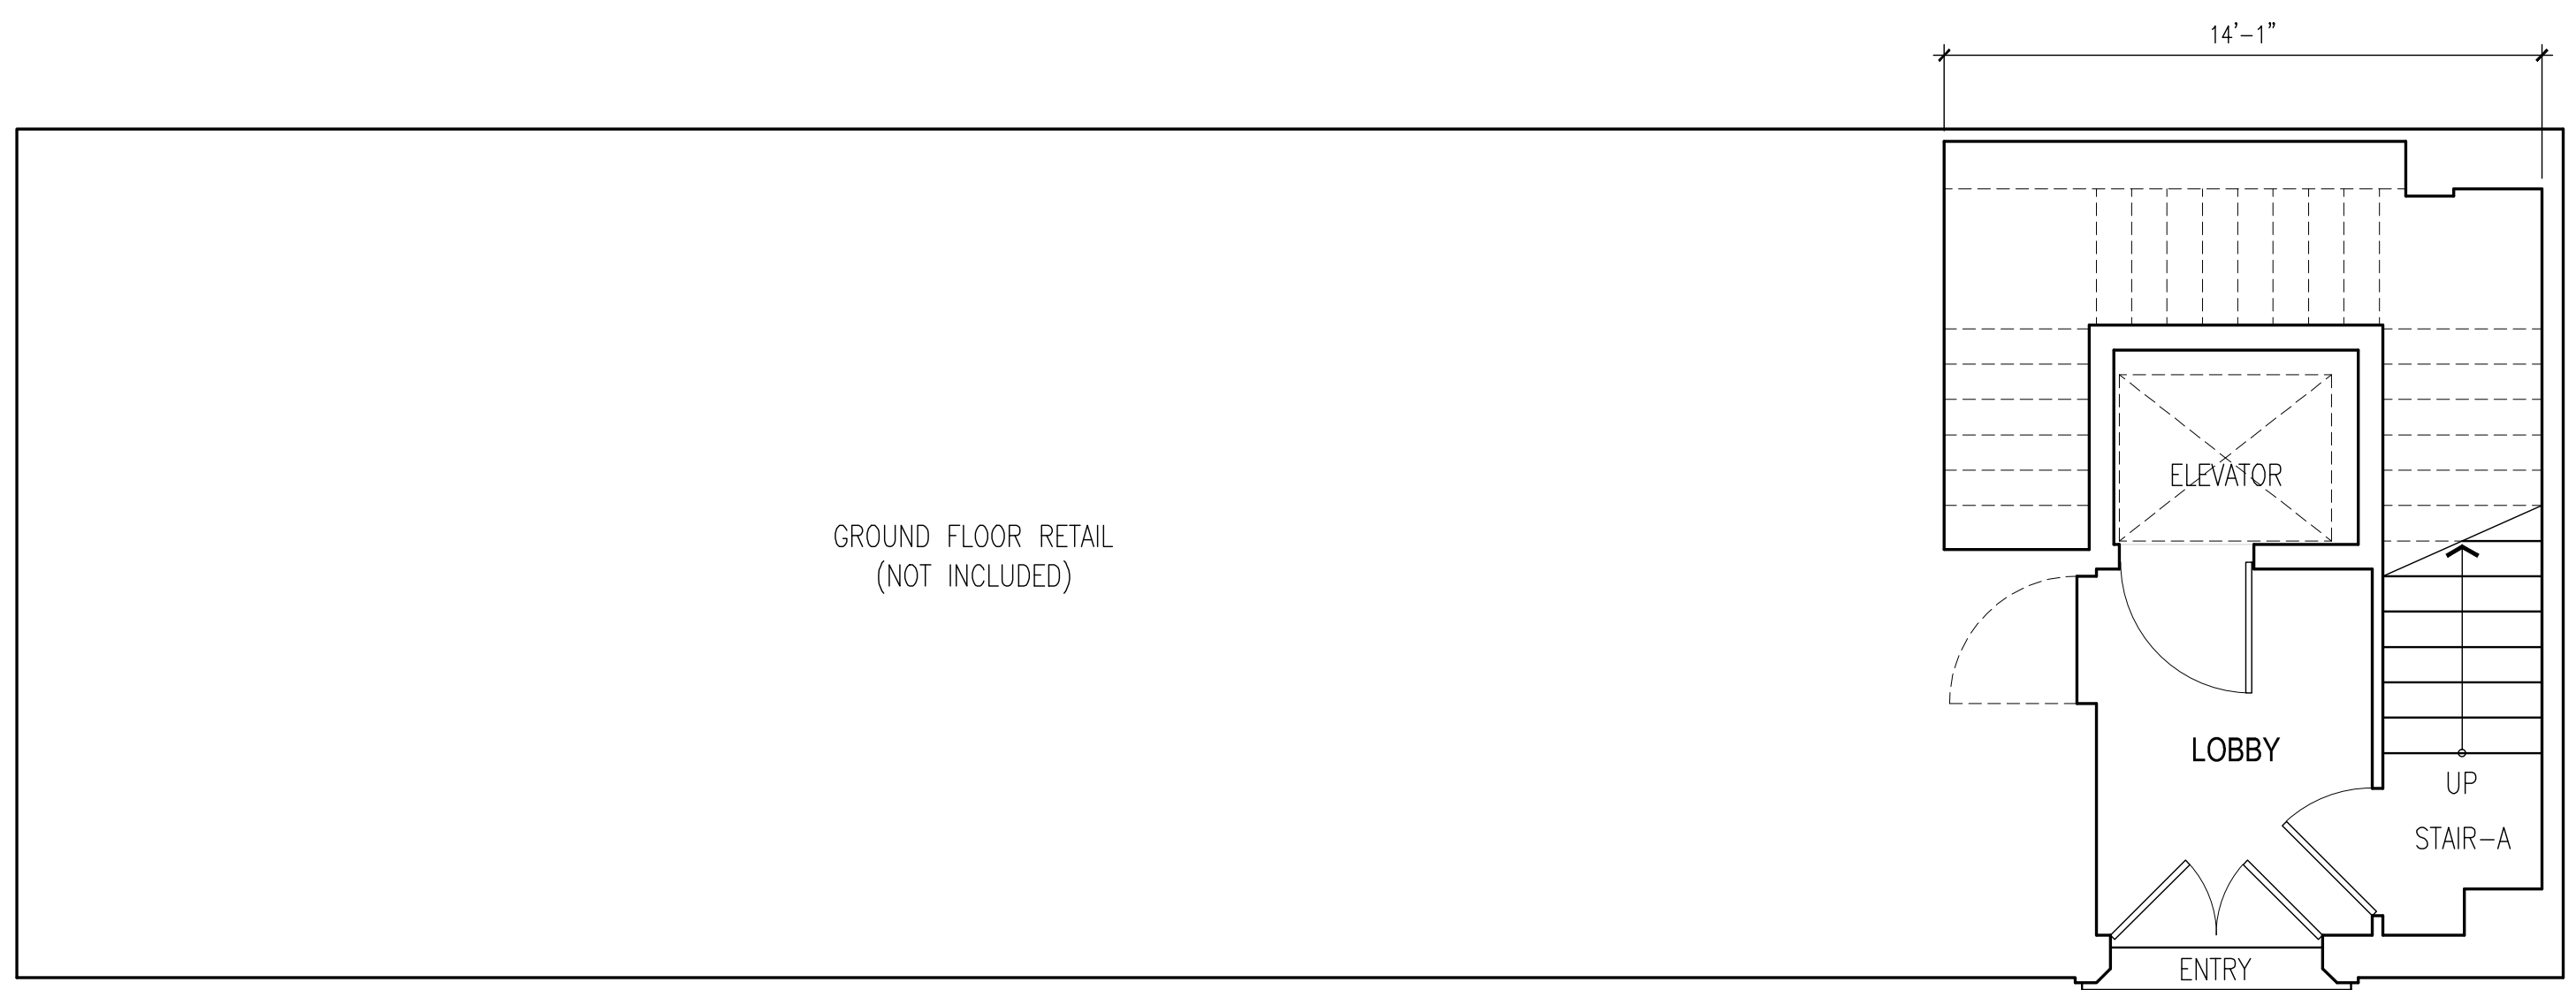

MAIDEN LANE

**1** LEVEL 1 GROUND FLOOR PLAN  
SCALE 1/4" = 1'-0"



80 MAIDEN LANE  
SAN FRANCISCO, CA 94108