


N-0'-0"

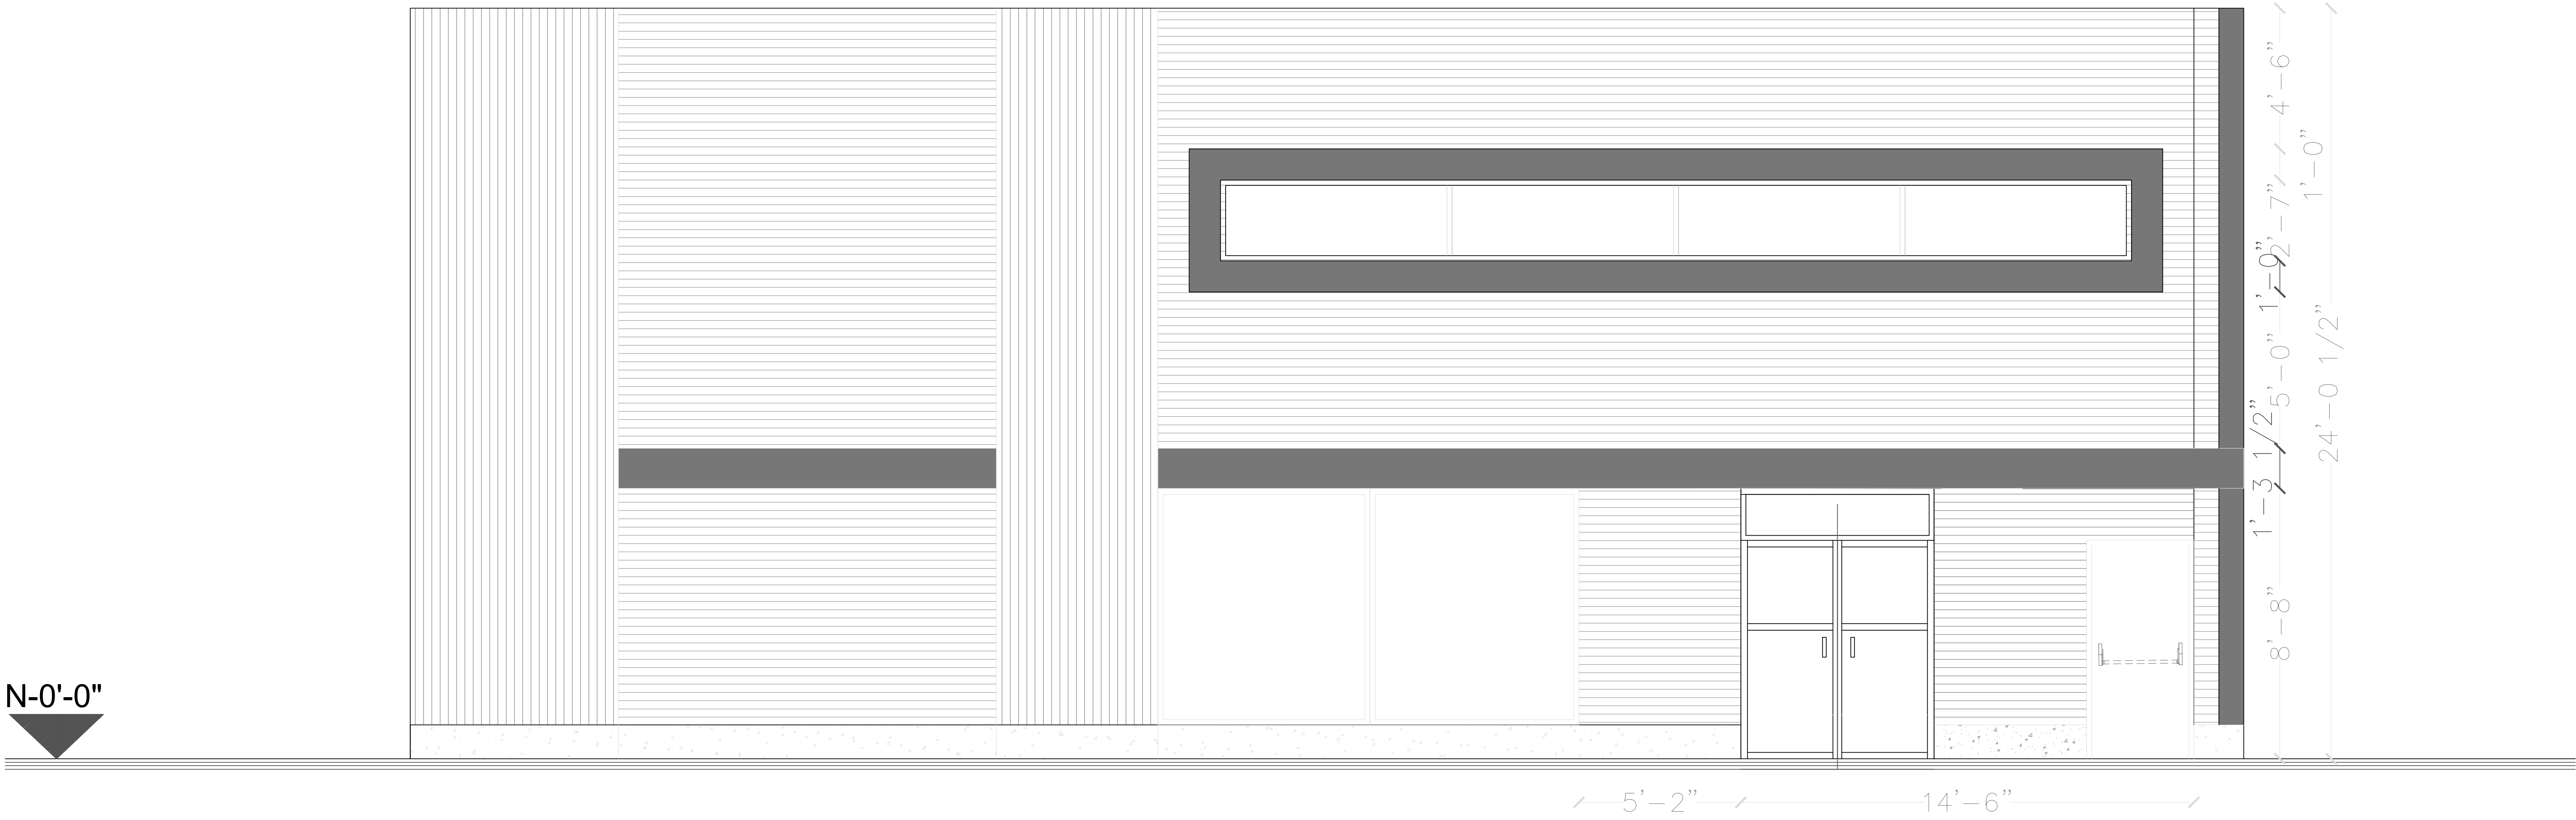

NORTH ELEVATION

SCALE: 1/8" = 1'-0"