


GBA SUMMARY	
FLOOR	AREA
FIRST FLOOR	8,770
MEZZANINE	2,967
	11,737 sq ft

EXISTING PARKING SUMMARY	
TYPE	QUANTITY
FULL	7
	7

PROPOSED PARKING SUMMARY		
	TYPE	QUANTITY
ZONE.PARKING	FULL	25
ZONE.STREET PARKING	FULL	20
		45

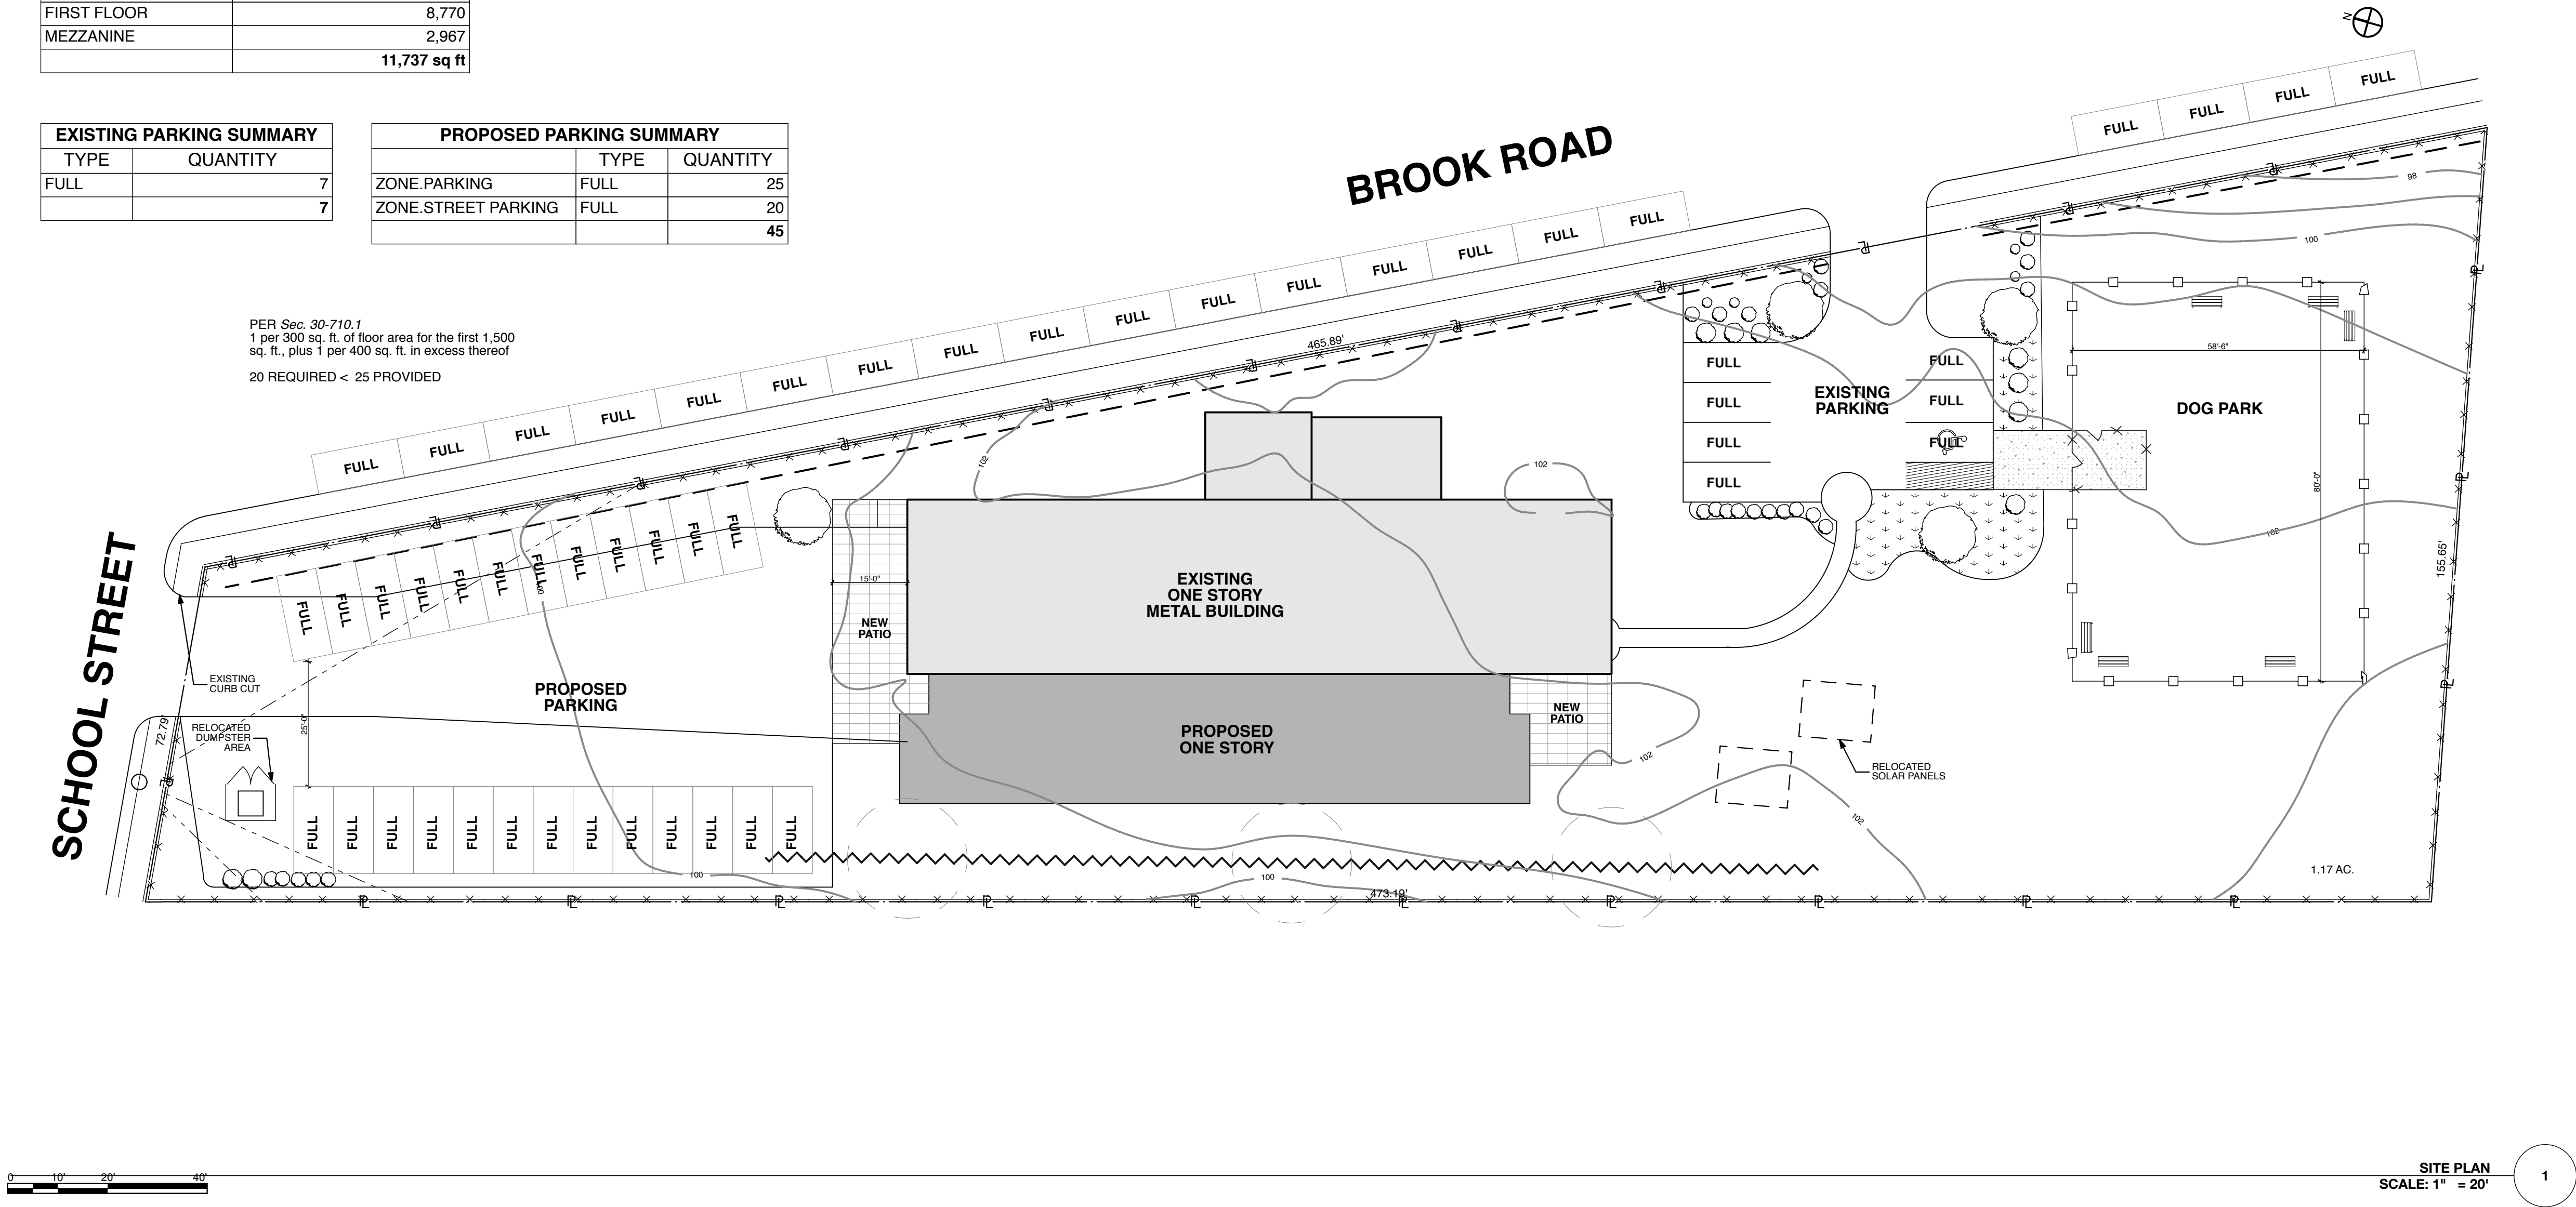

DOVETAIL OFFICE ADDITION
Richmond, VA

project #: 19.07
date: 5/21/19

ARCHITECTURAL SITE PLAN

A.3



FIRST FLOOR UNIT PLANS
SCALE: 1/8" = 1'-0"

1

DOVETAIL OFFICE ADDITION

Richmond, VA


project #: 19.07
date: 5/21/19

CONCEPTUAL LAYOUT

A.4

313 N. Adams Street
Richmond, VA 23220
1 804.644.4761
1 804.644.4763

walterPARKS
ARCHITECT

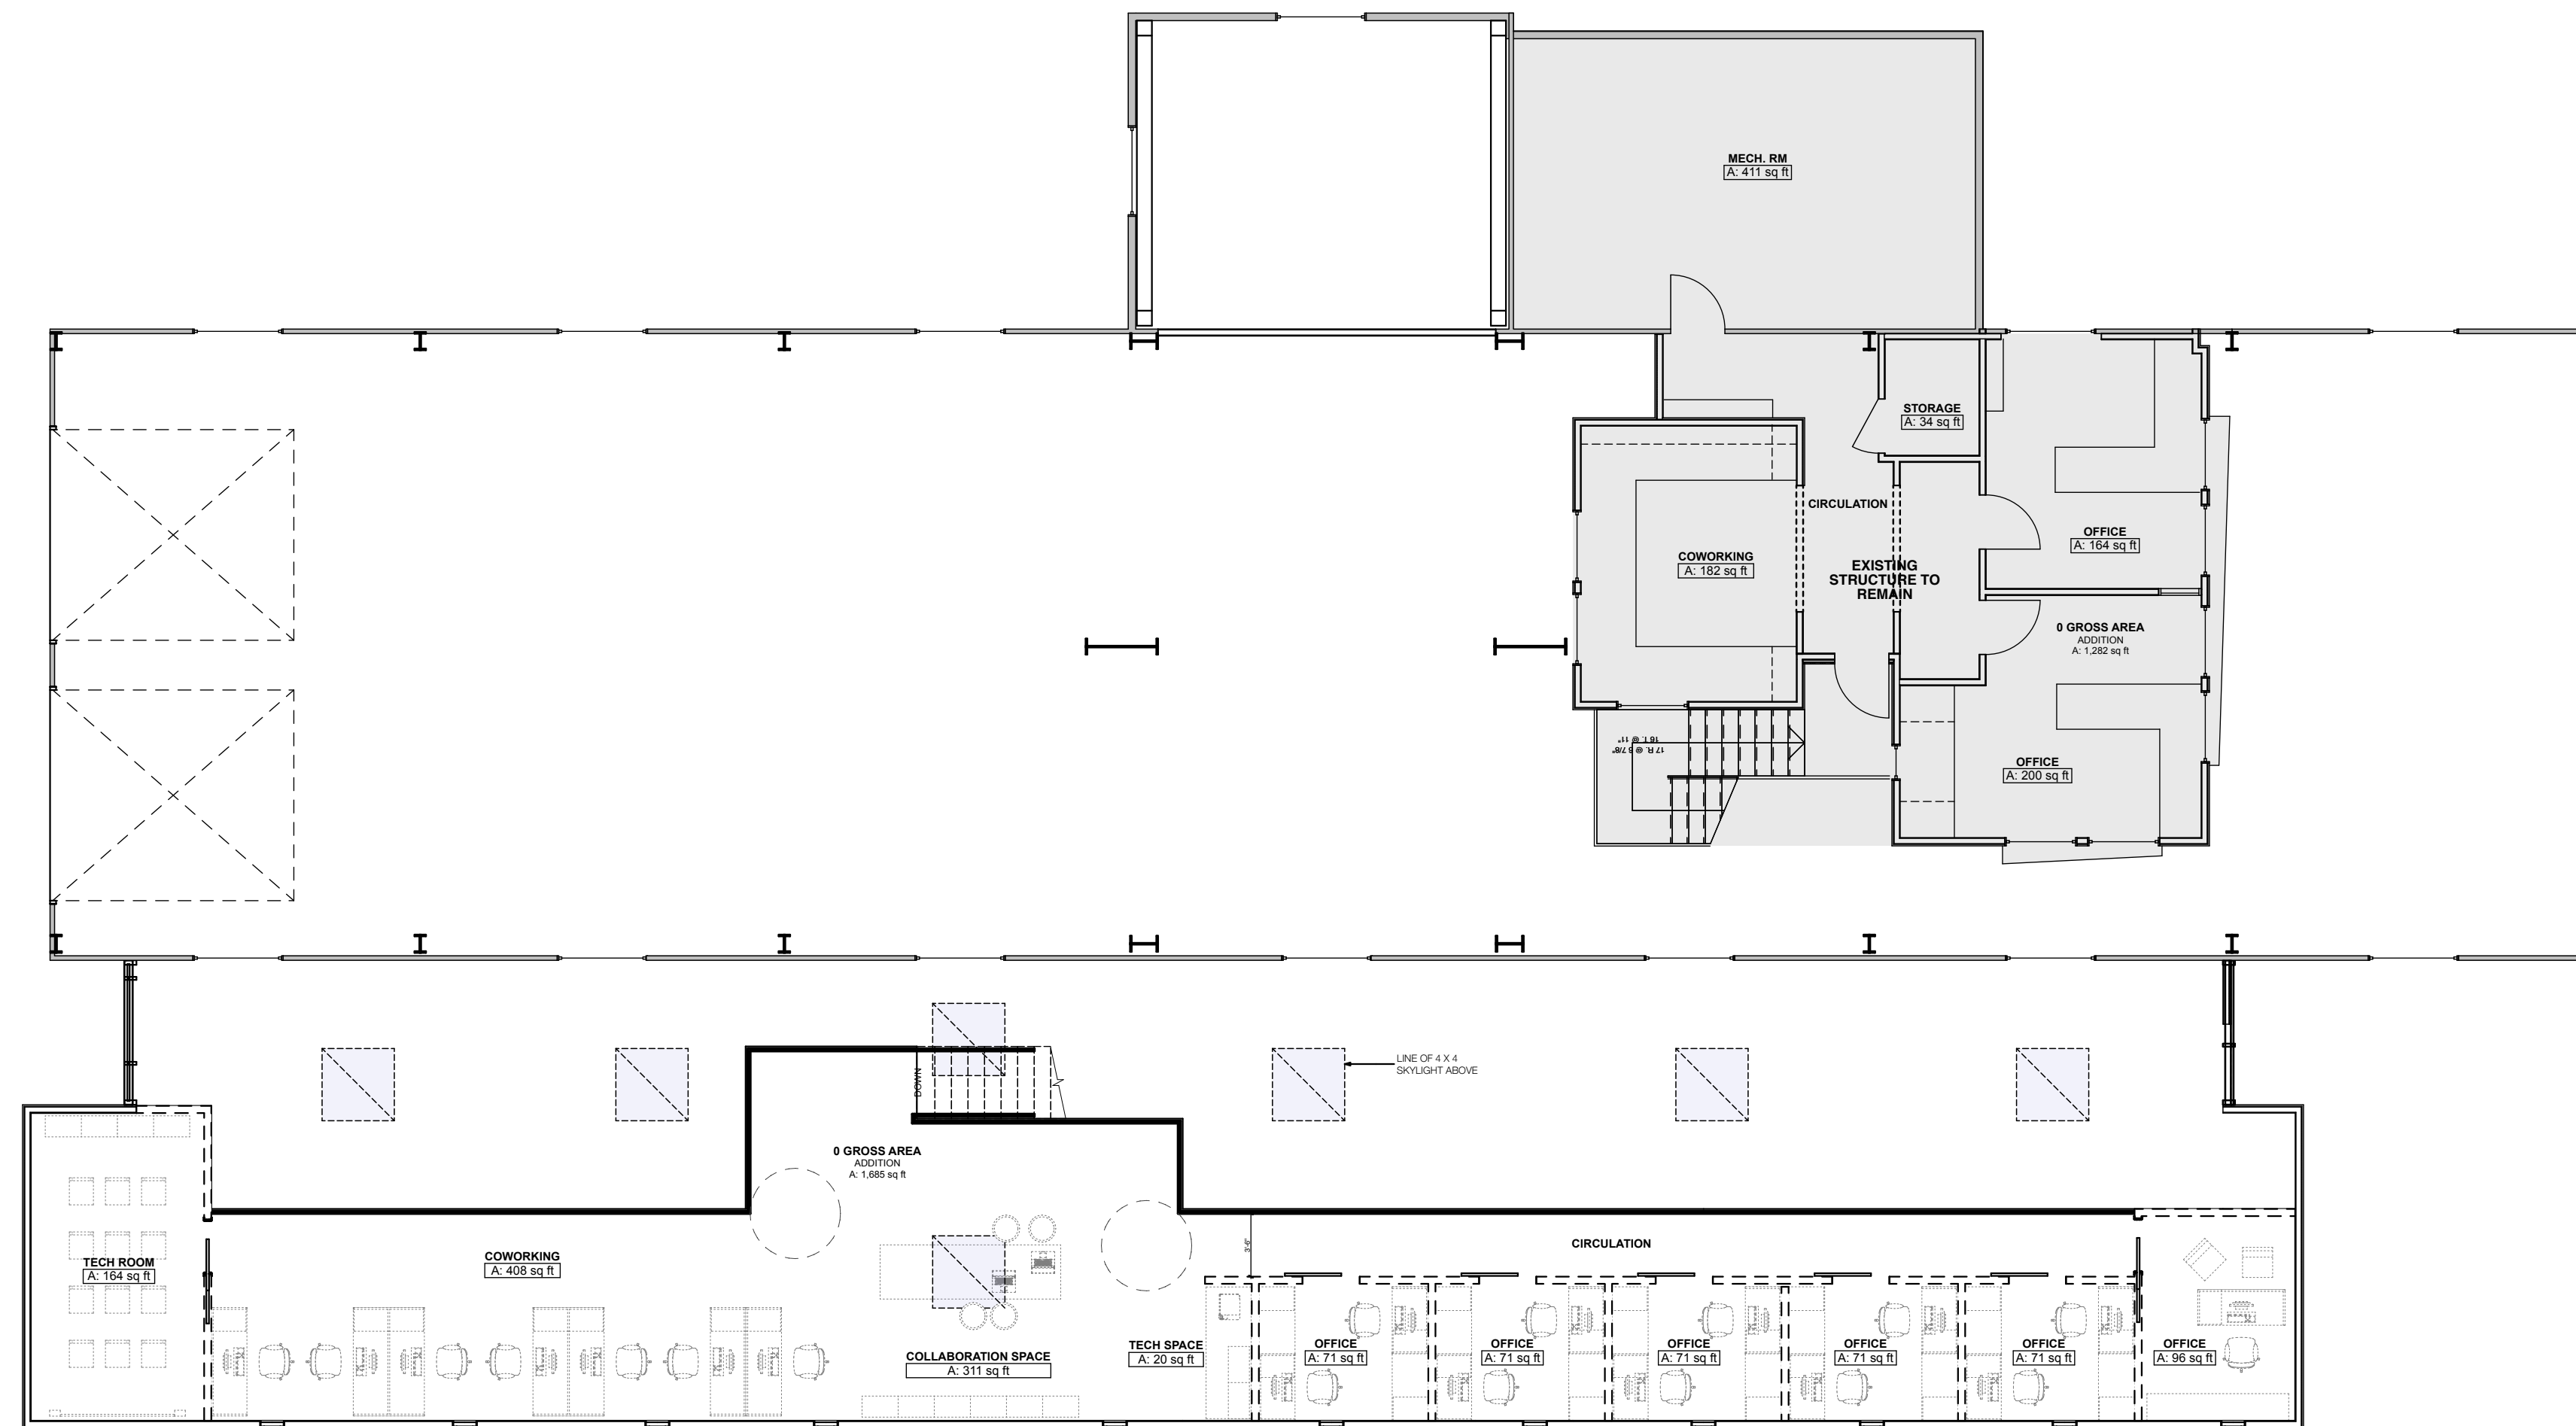

LOFT LAYOUT PLAN
SCALE: 1/8" = 1'-0"

1

DOVETAIL OFFICE ADDITION


Richmond, VA

project #: 19.07
date: 5/21/19

CONCEPTUAL LAYOUT


A.5

313 N. Adams Street
Richmond, VA 23220
1 804.644.4761
1 804.644.4763
walterPARKS
ARCHITECT

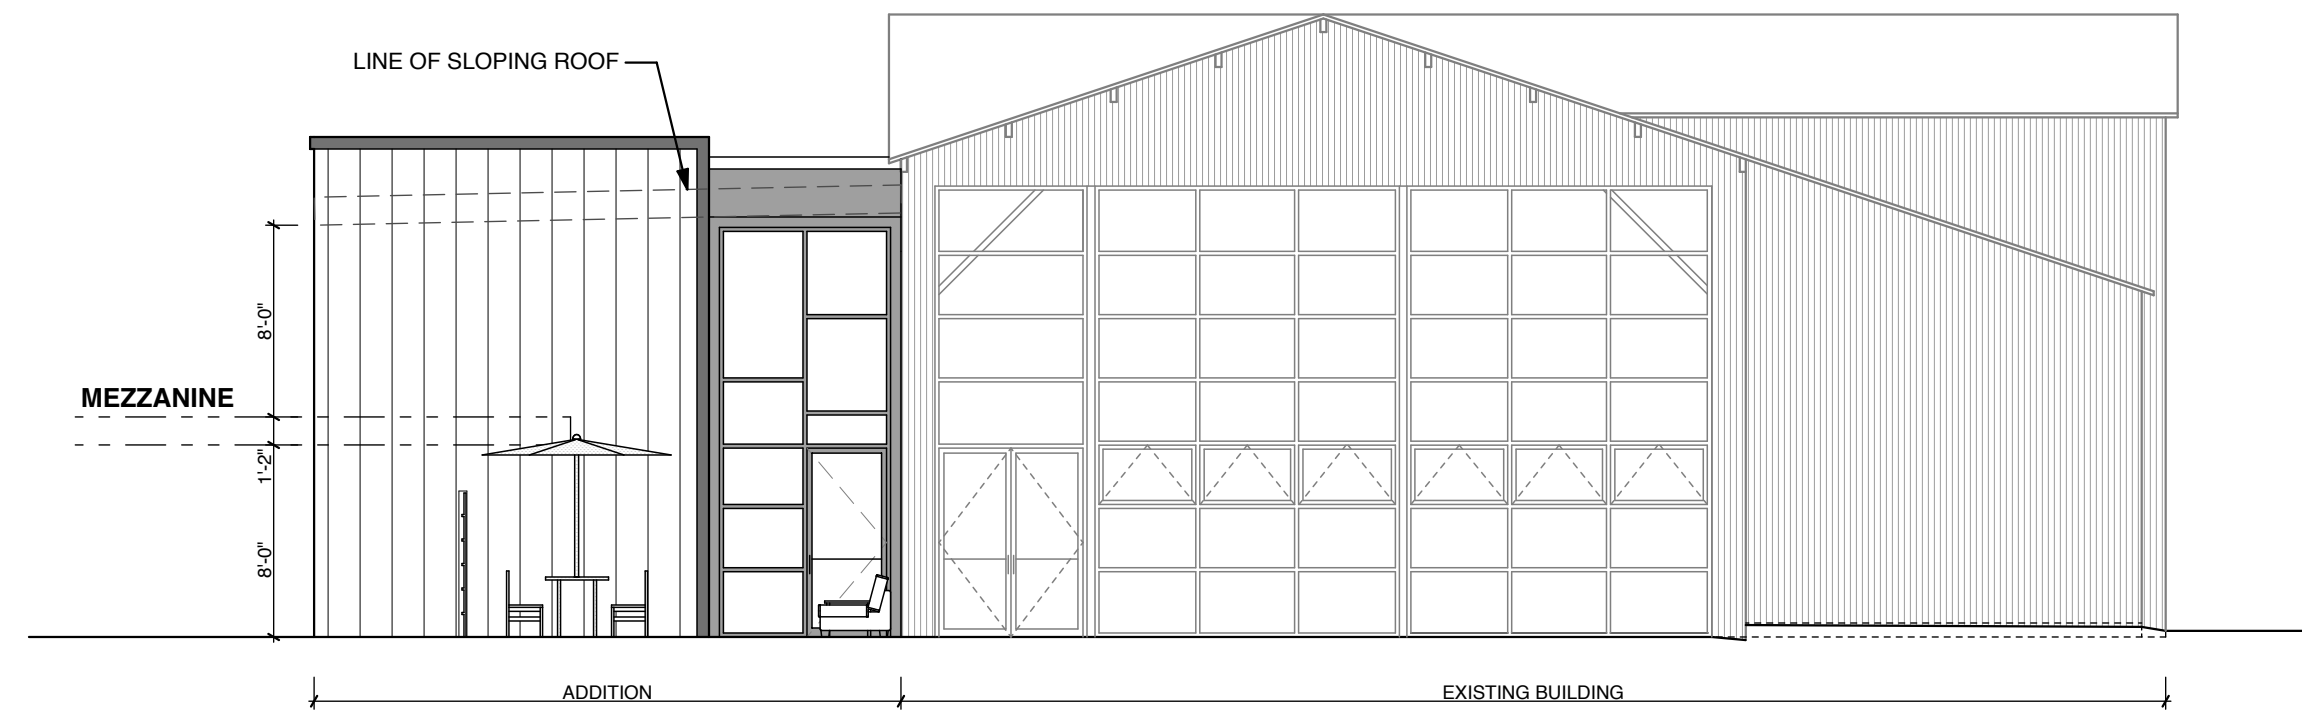


SOUTH ELEVATION
SCALE: 1/8" = 1'-0"

3

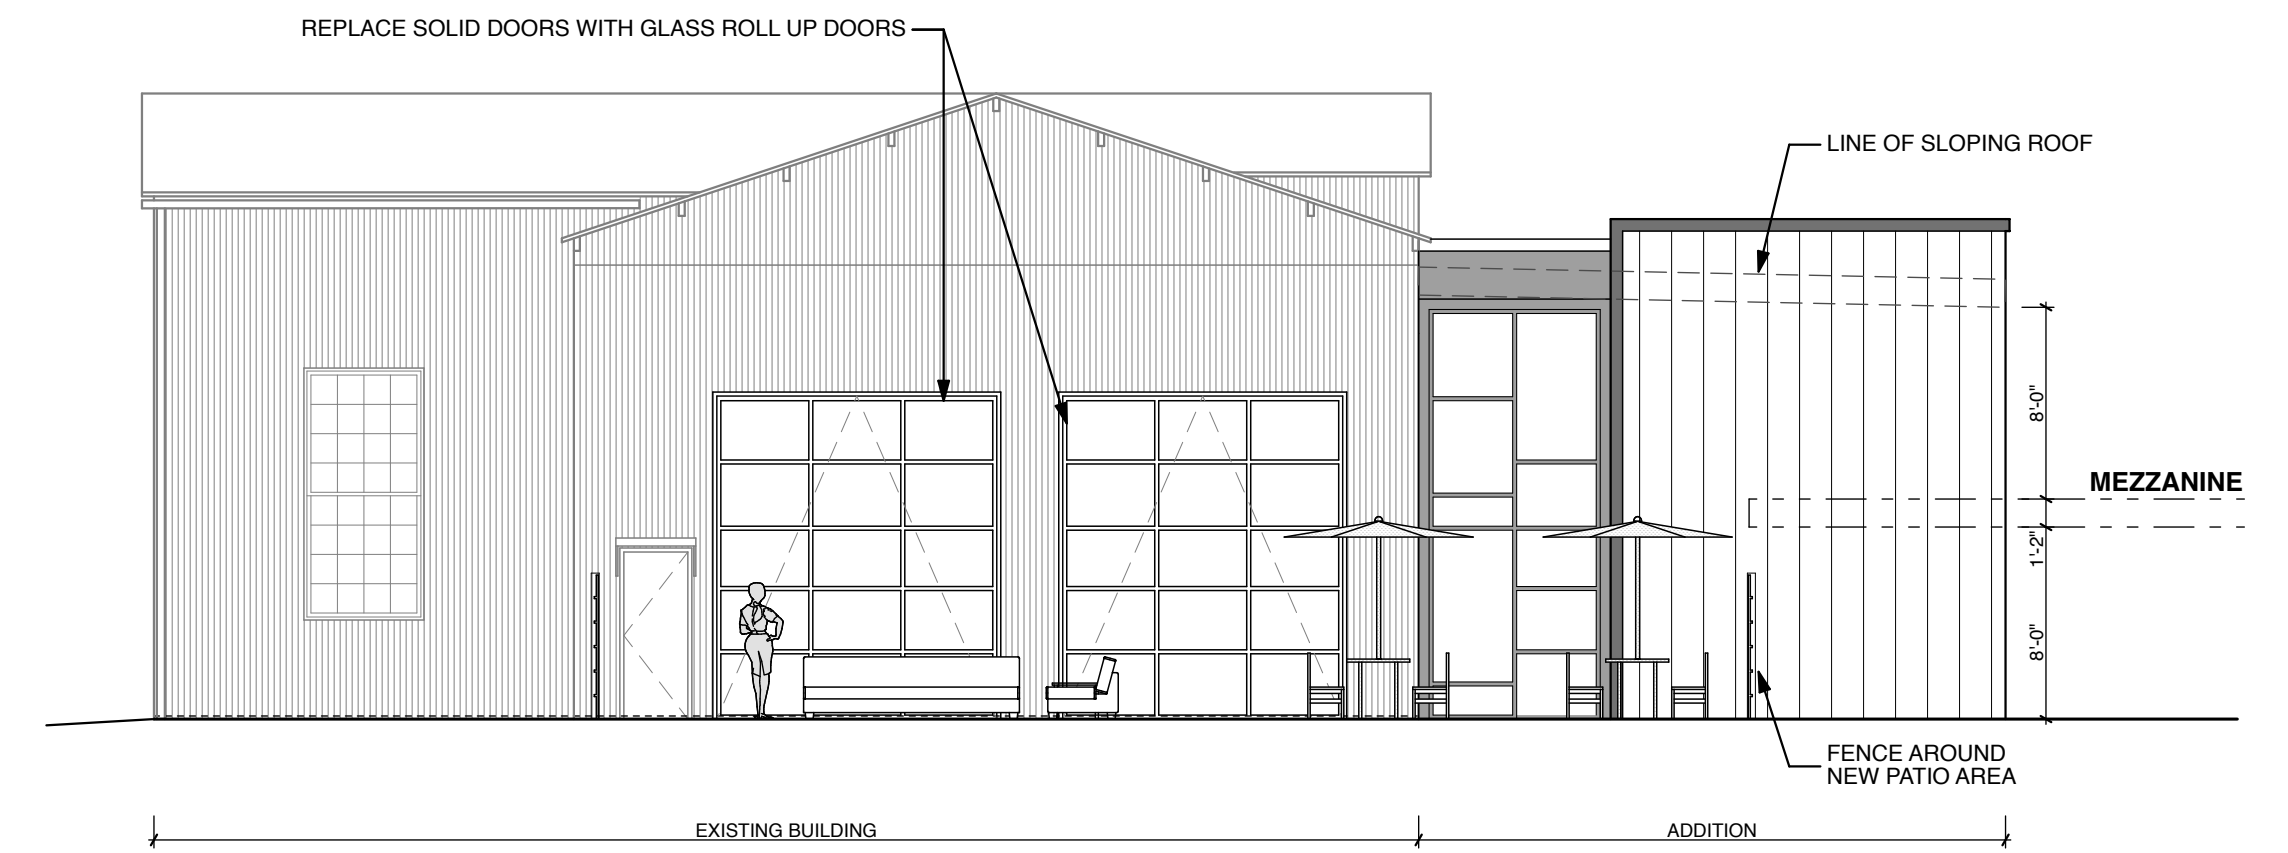

NORTH ELEVATION
SCALE: 1/8" = 1'-0"

2

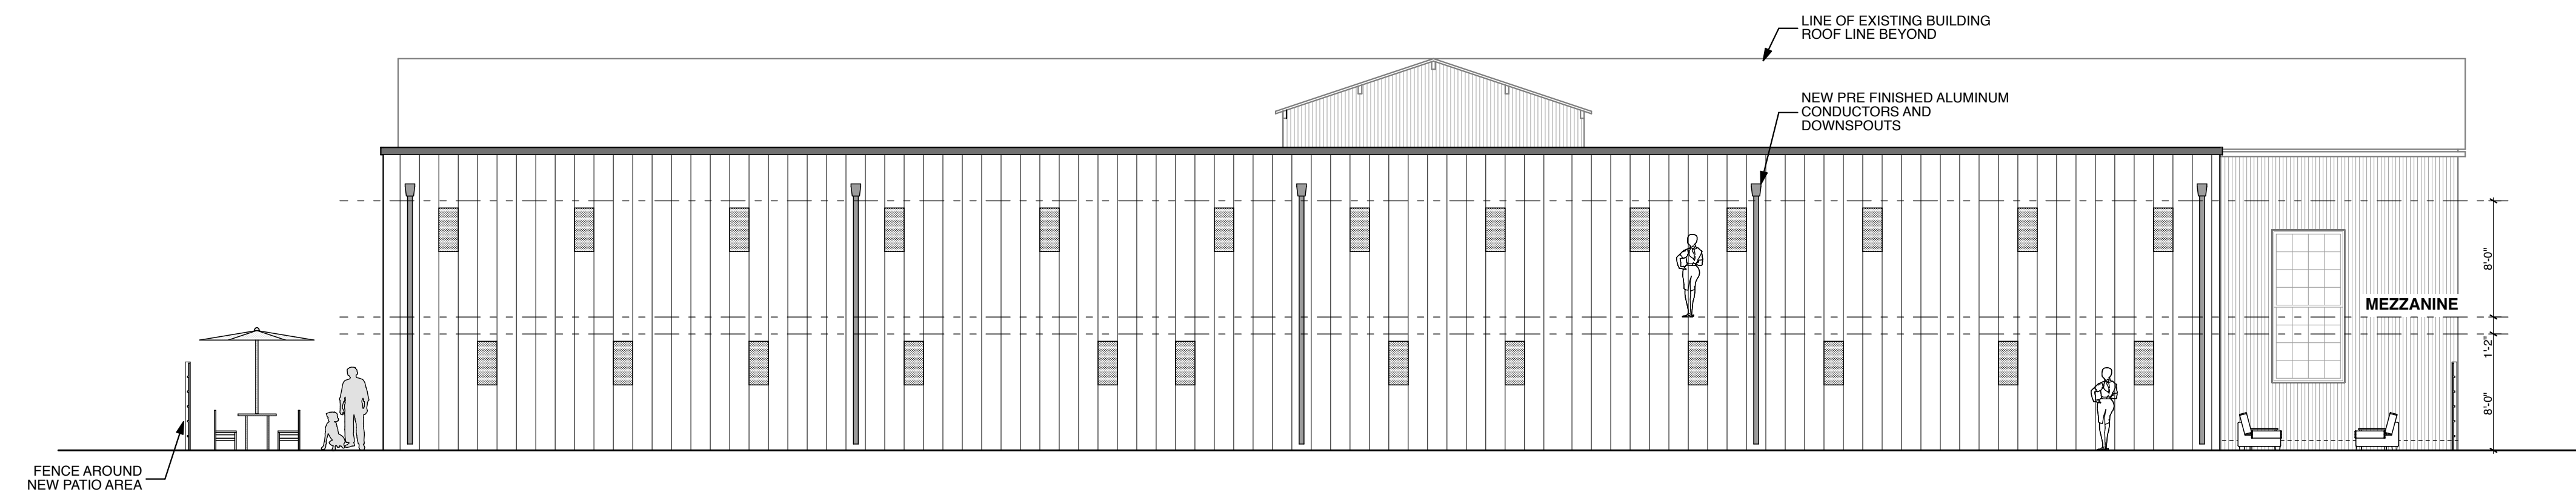

WEST ELEVATION
SCALE: 1/8" = 1'-0"

1

DOVETAIL OFFICE ADDITION

Richmond, VA

project #: 19.07
date: 5/21/19

CONCEPTUAL LAYOUT

A.6

313 N. Adams Street
Richmond, VA 23220
1 804.644.4761
1 804.644.4763

walterPARKS
ARCHITECT