


RECEPTION/
MERCHANDISE
AREA

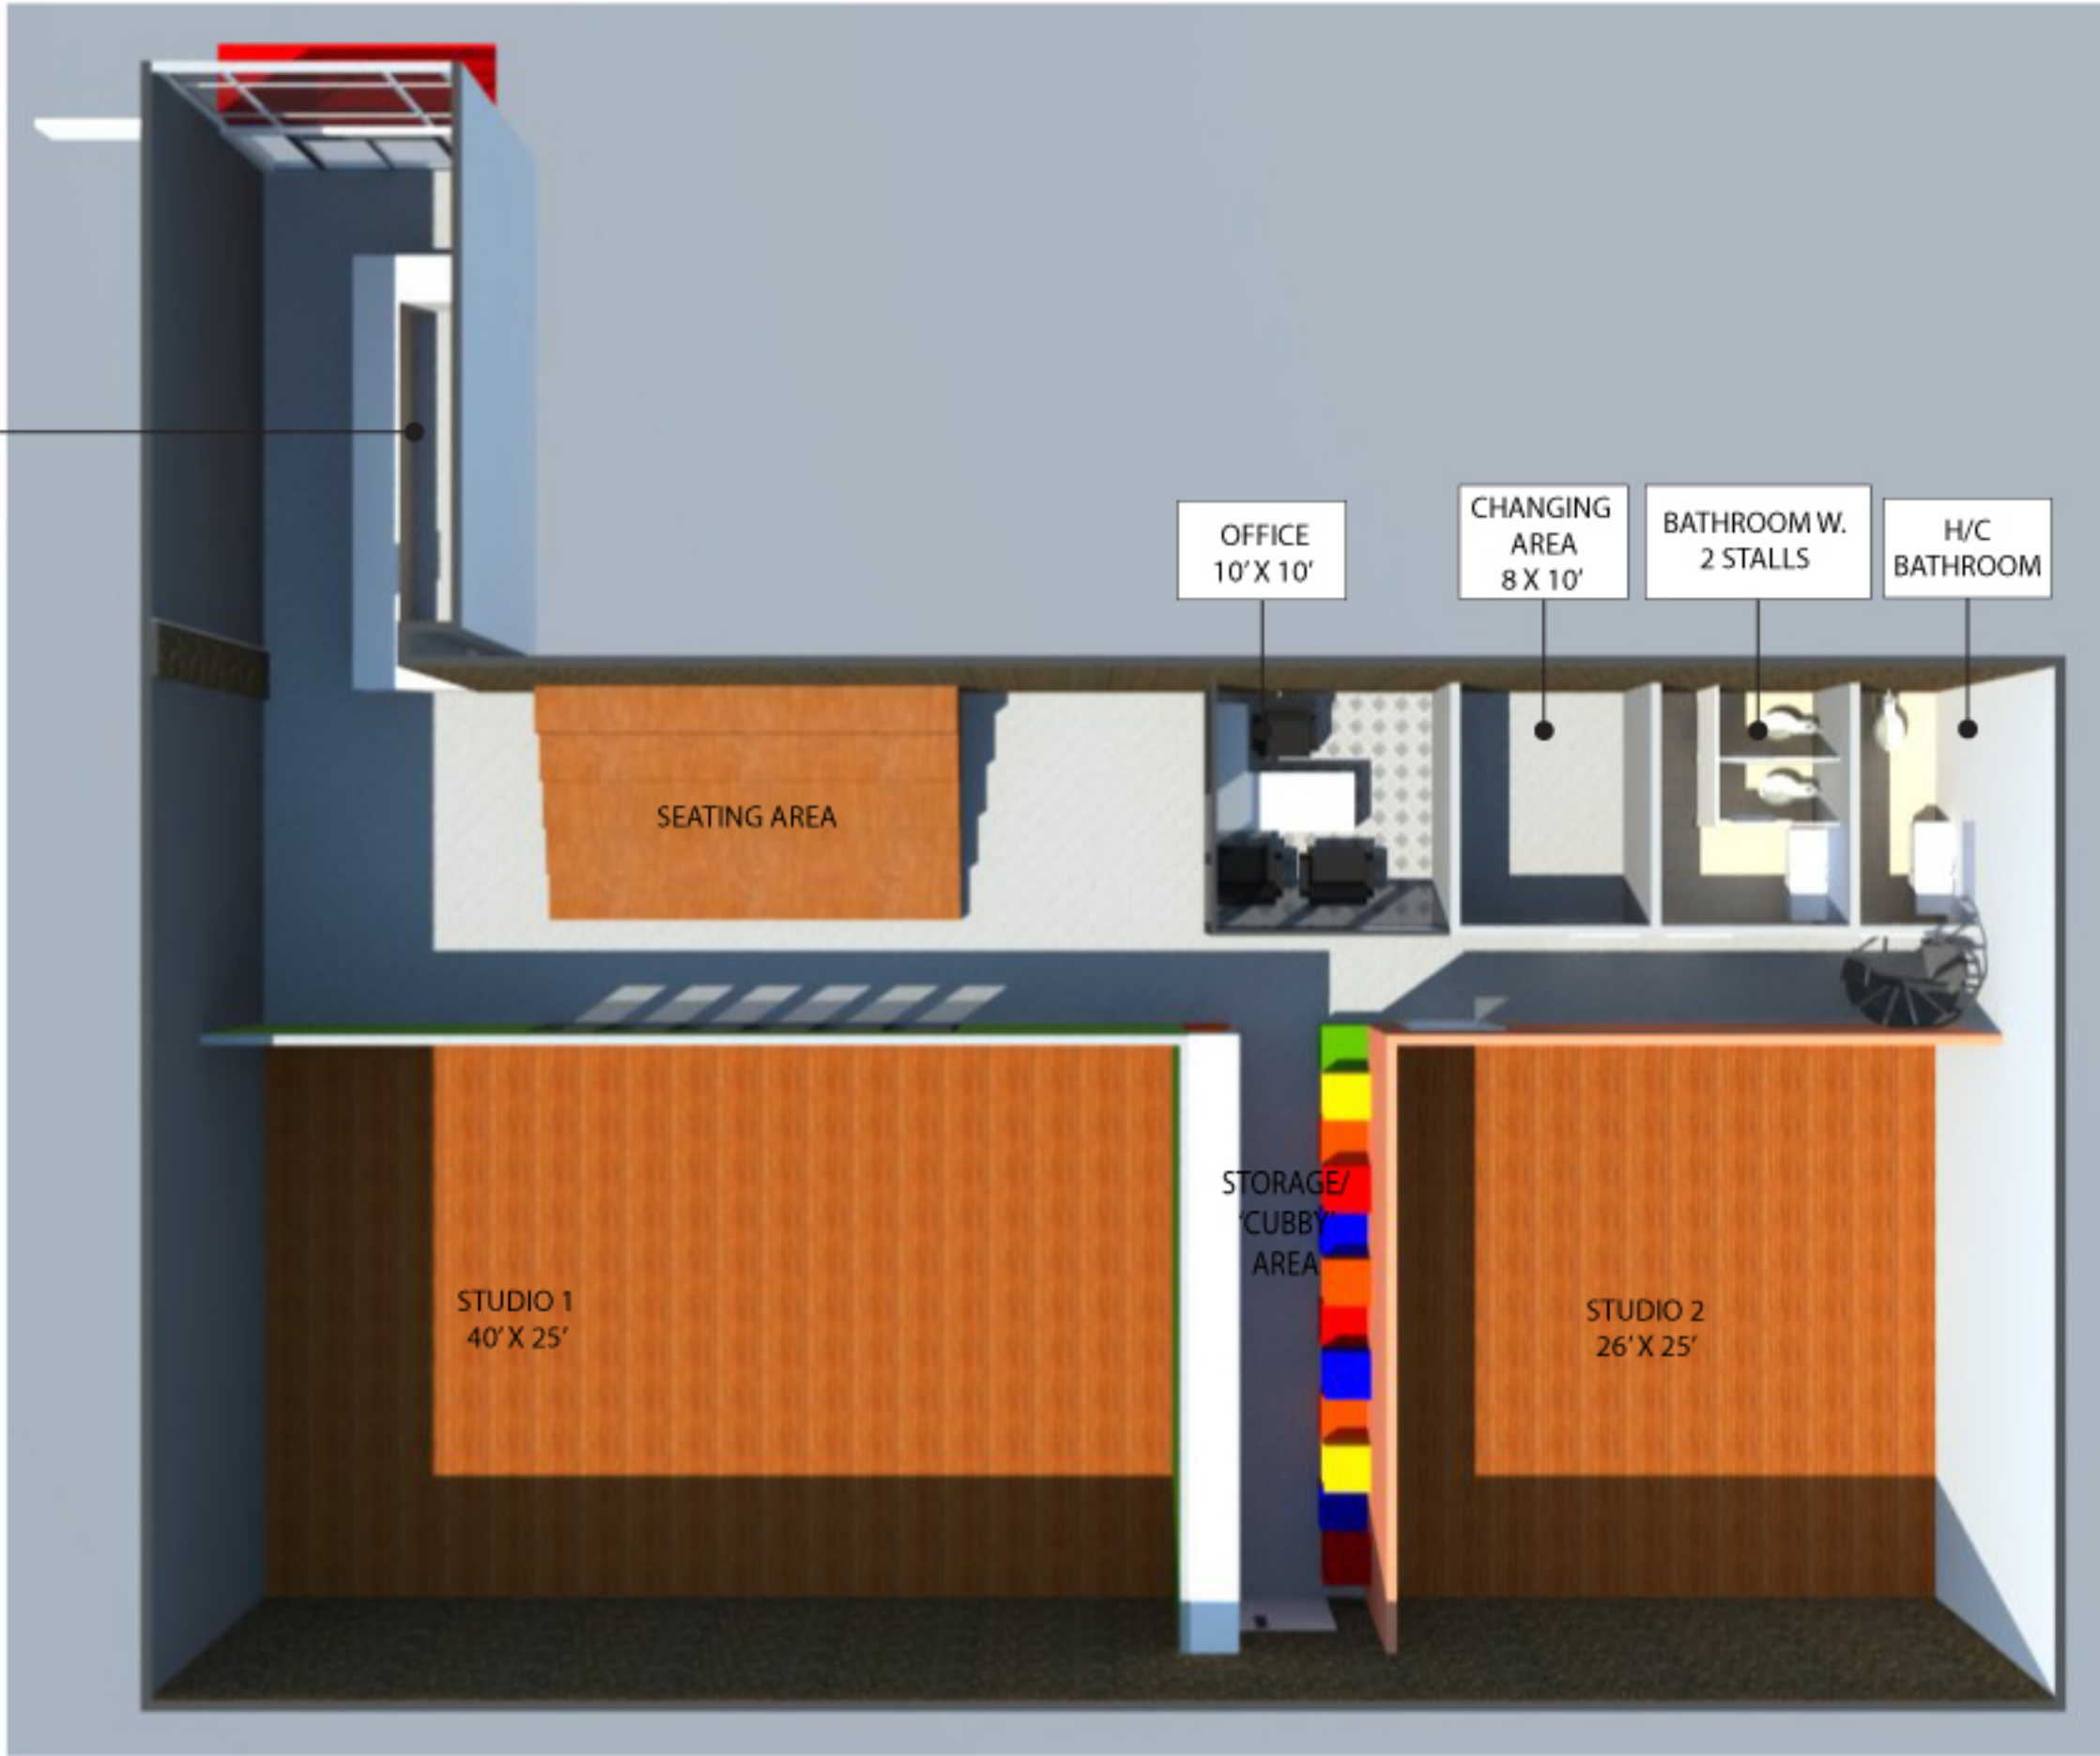

SEATING AREA

OFFICE
10' X 10'

CHANGING
AREA
8 X 10'

BATHROOM W.
2 STALLS

H/C
BATHROOM

STUDIO 1
40' X 25'

STORAGE/
'CUBBY'
AREA

STUDIO 2
26' X 25'


DRAWING NAME	FLOOR PLAN 1	
	SUBMITTAL: 5/31/11	SCALE: N.T.S.

PROJECT:
**CYNTHIA KING DANCE STUDIO/
ASH MANAGEMENT**

TAINA PENTEADO
Freelance Drafting
Expediting & Design



646.862.7638
taina@eyecravedesign.com

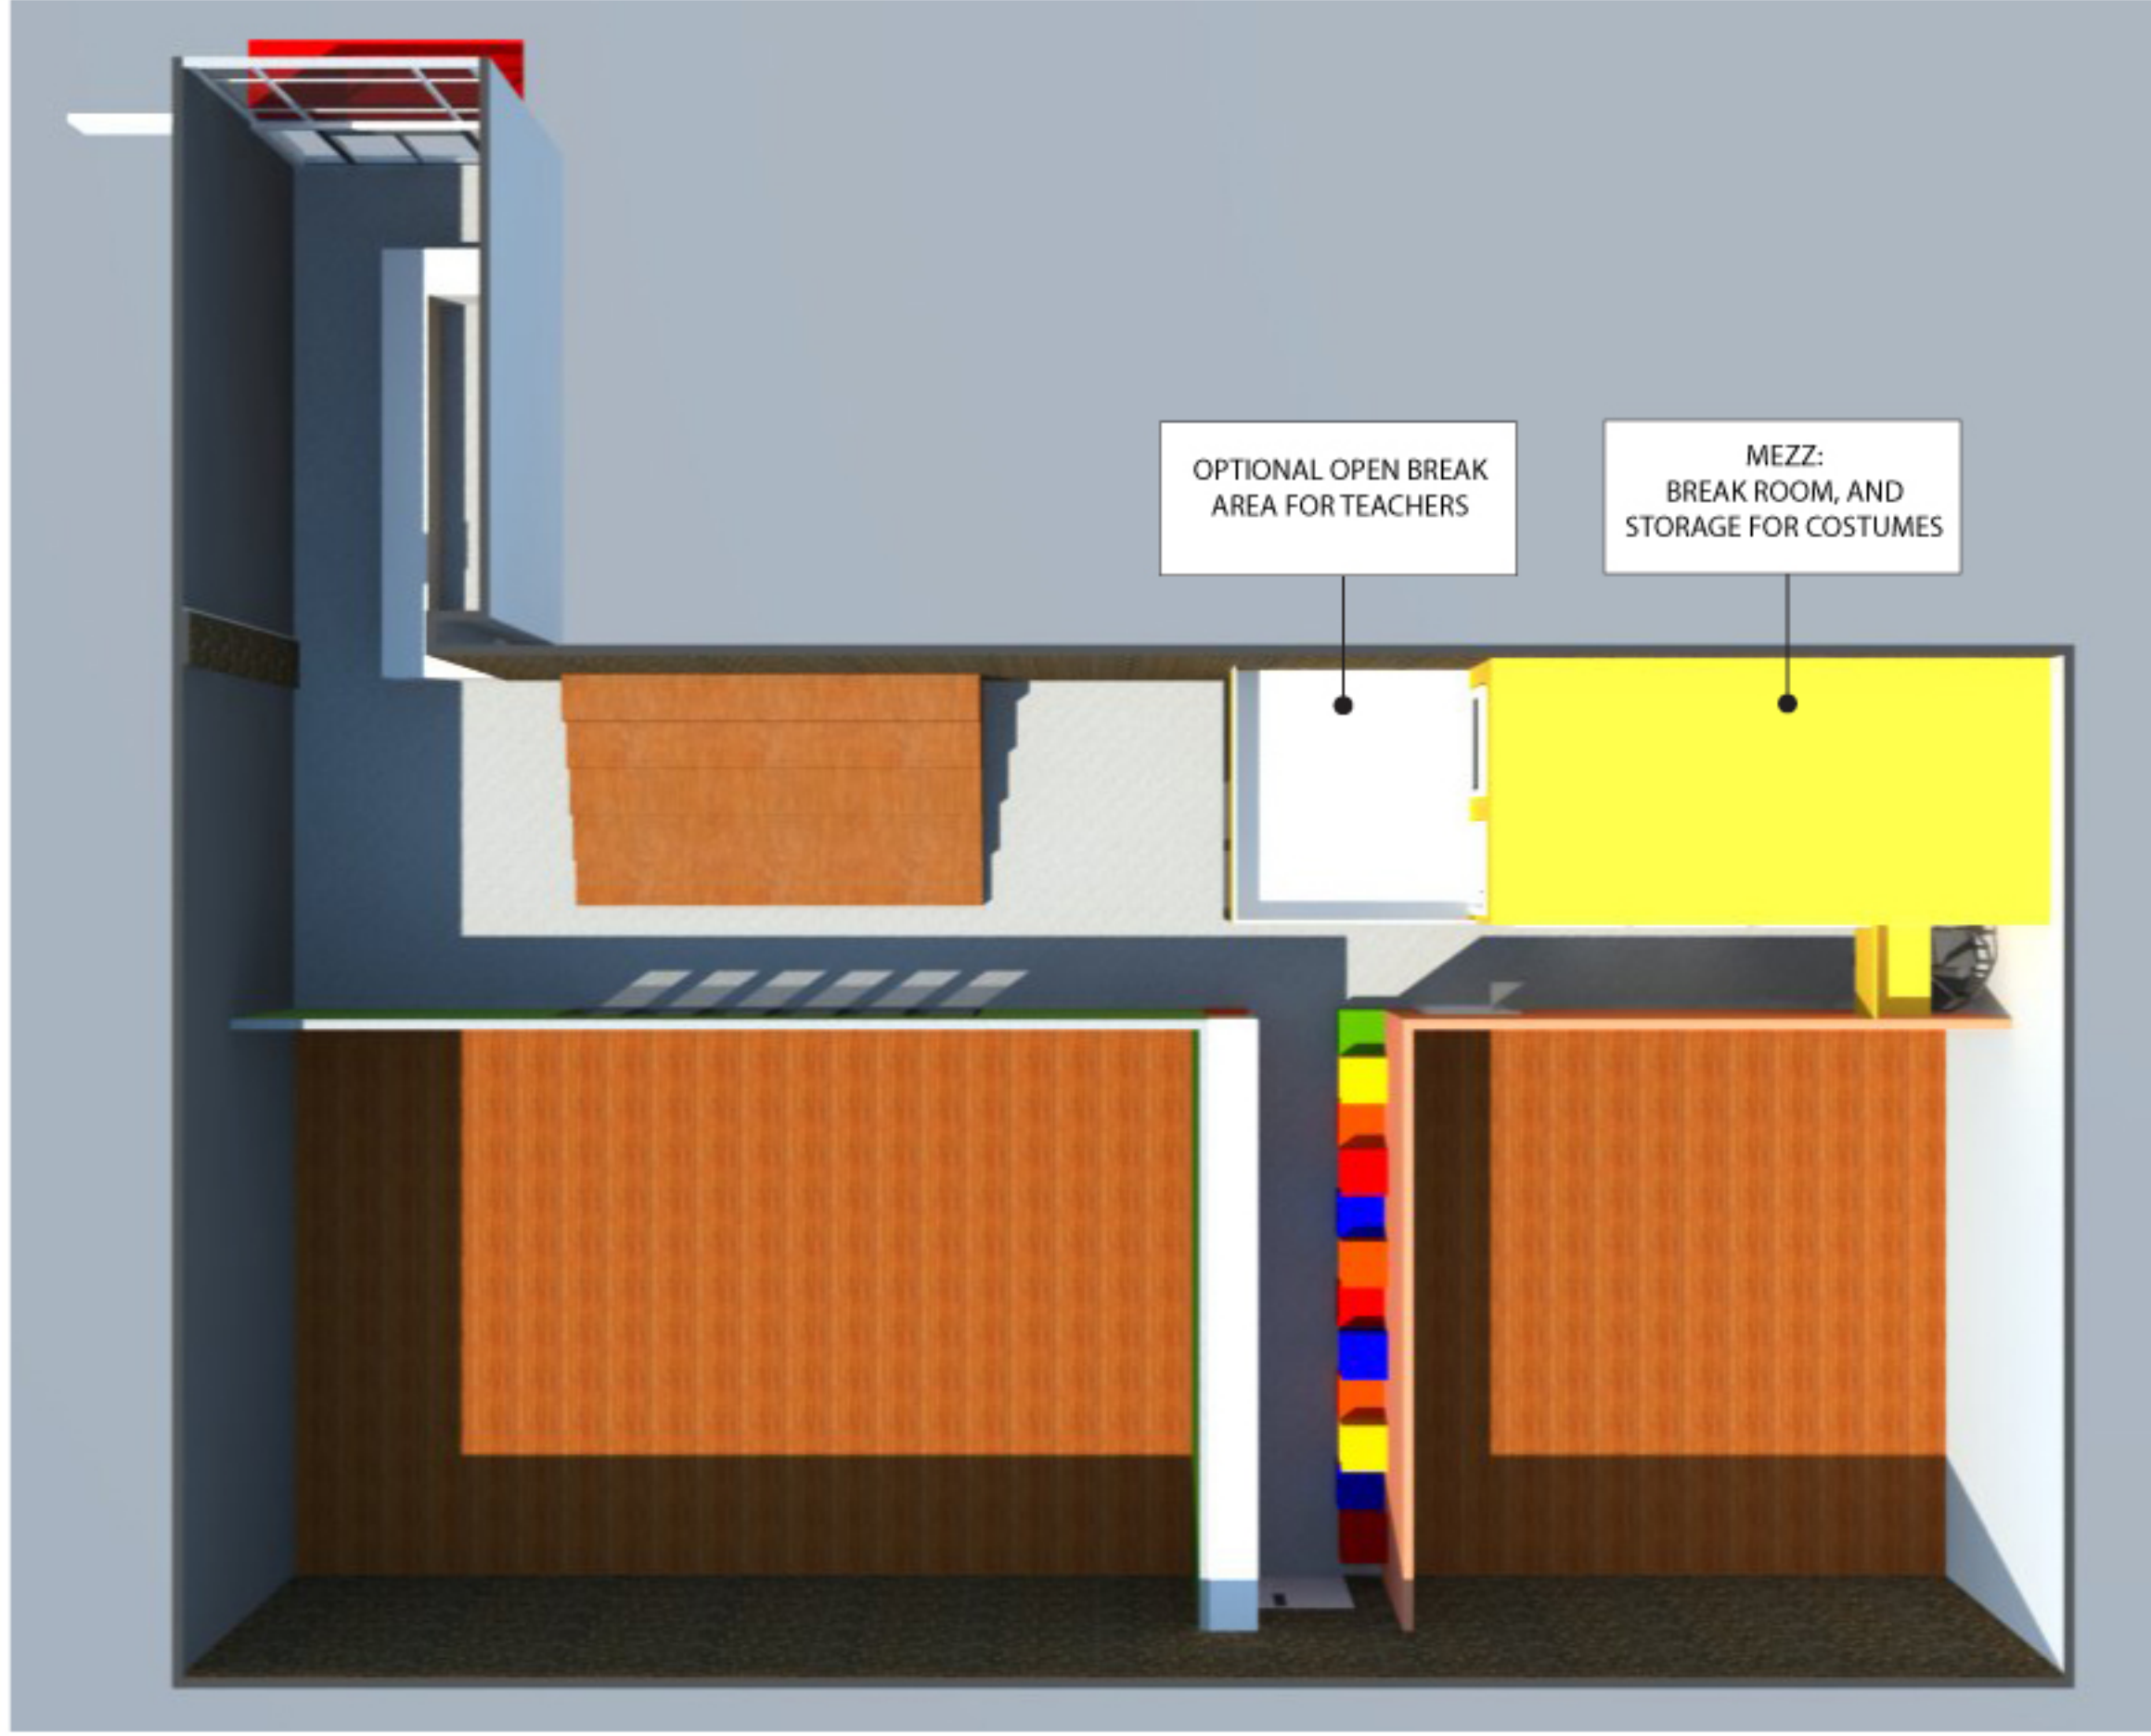

TAINA PENTEADO

Freelance Drafting
Expediting & Design

646.862.7638

taina@eyecravedesign.com

PROJECT:

**CYNTHIA KING DANCE STUDIO/
ASH MANAGEMENT**

DRAWING NAME


FLOOR PLAN 2

SUBMITTAL:

5/31/11

SCALE:

NT.S.

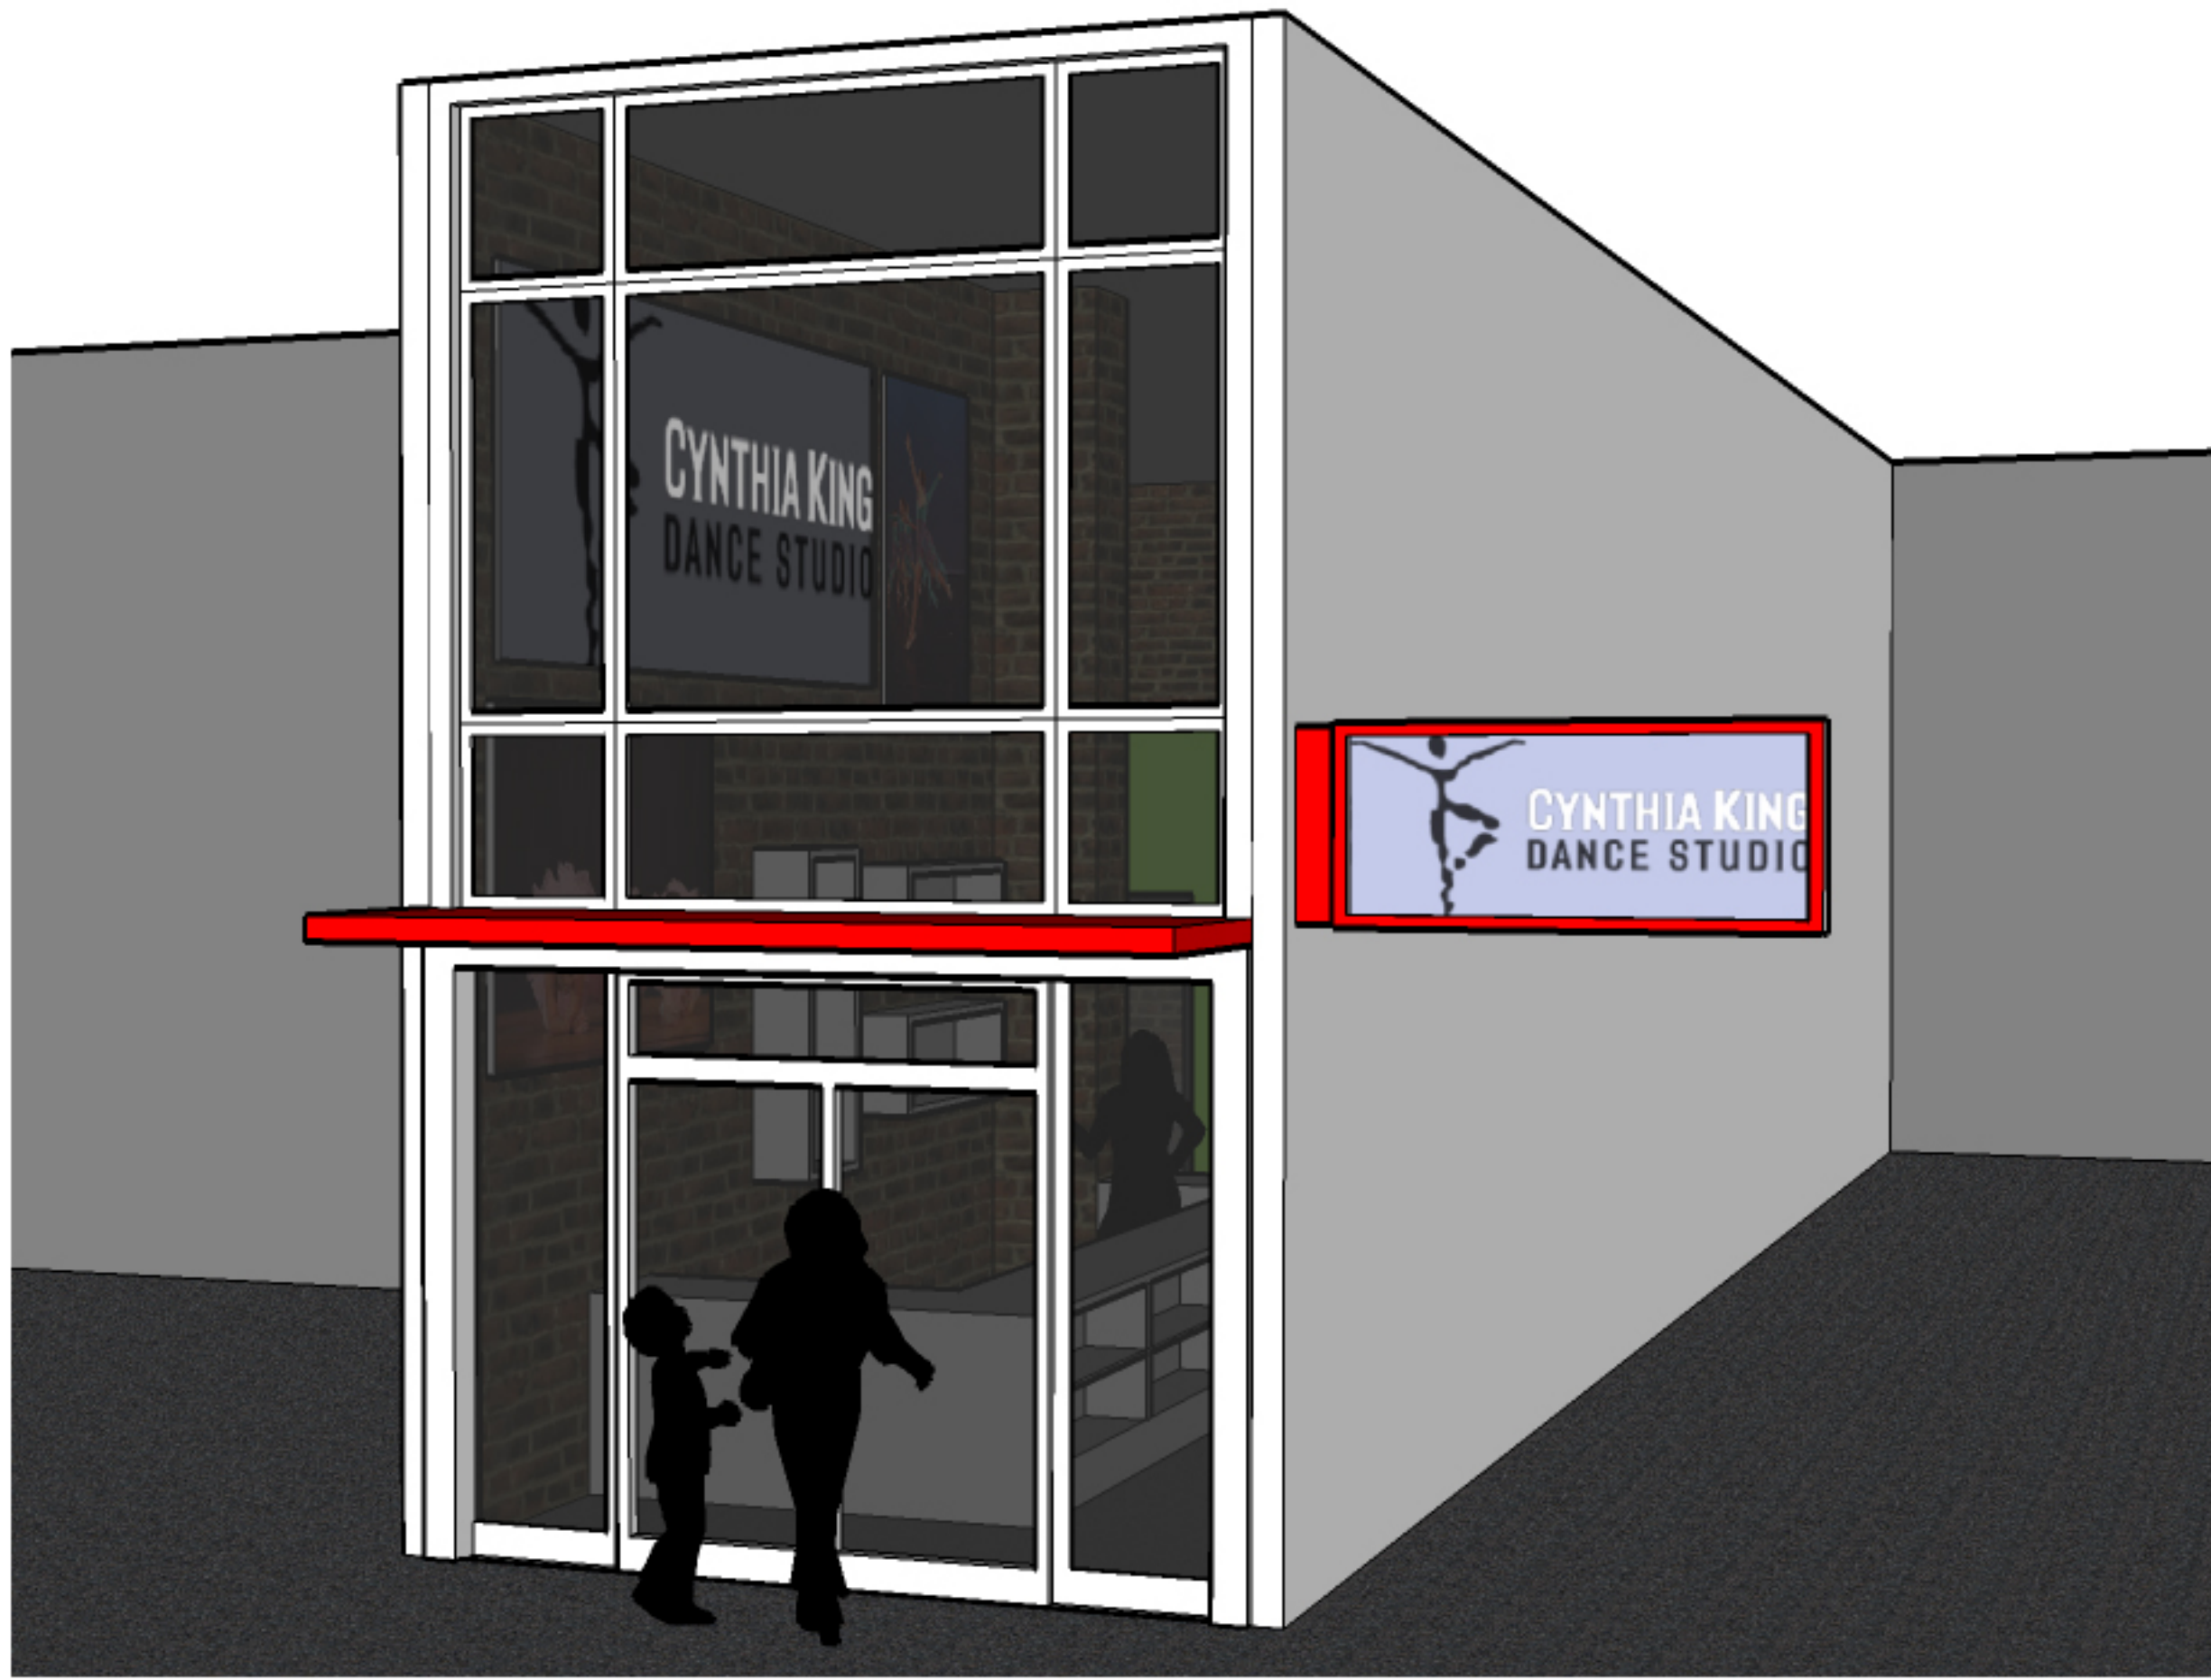

TAINA PENTEADO

Freelance Drafting
Expediting & Design

646.862.7638

taina@eyecravedesign.com

PROJECT:

**CYNTHIA KING DANCE STUDIO/
ASH MANAGEMENT**

DRAWING NAME

FRONT FACADE VIEW

SUBMITTAL:

5/31/11

SCALE:

NT.S.



SECTION CUT VIEW FROM FRONT




VIEW OF CORRIDOR

DRAWING NAME	INSIDE VIEWS	
	SUBMITTAL: 5/31/11	SCALE: N.T.S.
PROJECT:	CYNTHIA KING DANCE STUDIO/ ASH MANAGEMENT	
TAINA PENTEADO	Freelance Drafting Expediting & Design	
	646.862.7638 taina@eyecravedesign.com	



SECTION CUT VIEW LOOKING AT CLASSROOMS

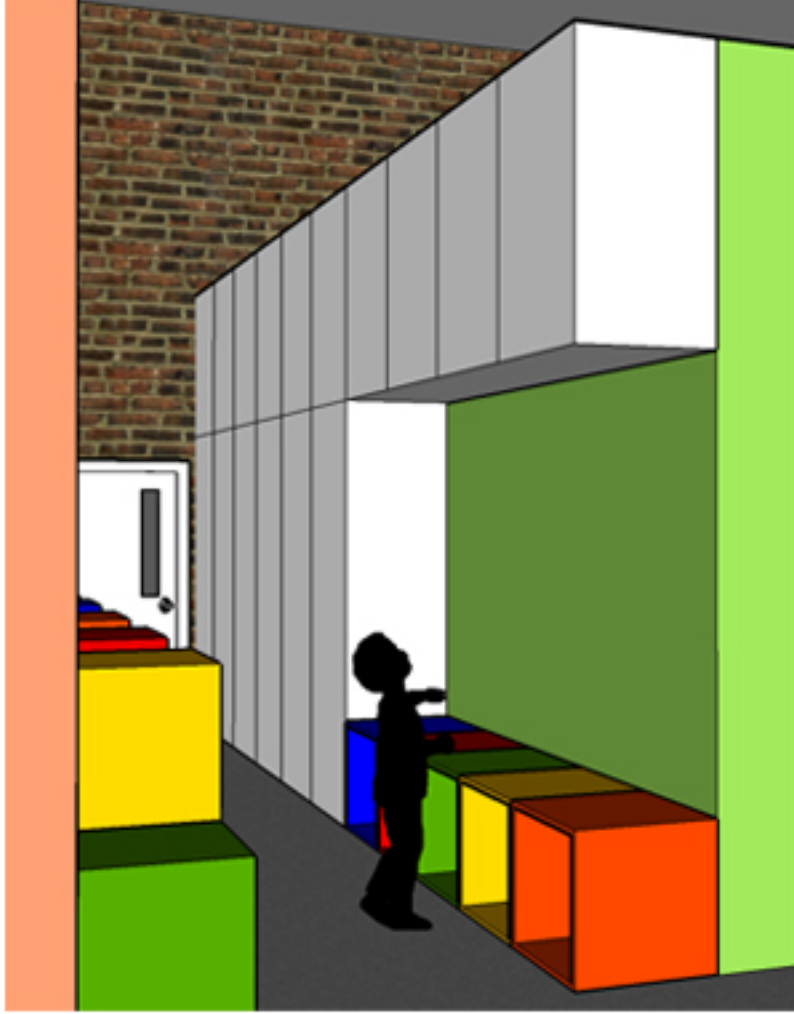

DETAIL VIEW OF STORAGE AREA

DRAWING NAME	INSIDE VIEWS	
	SUBMITTAL: 5/31/11	SCALE: NT.S.
PROJECT:	CYNTHIA KING DANCE STUDIO/ ASH MANAGEMENT	
TAINA PENTEADO Freelance Drafting Expediting & Design	 646.862.7638 taina@eyecravedesign.com	



SECTION CUT VIEW LOOKING AT SEATING AREA AND OFFICE



DETAIL VIEW OF STUDIO AREA

DRAWING NAME	INSIDE VIEWS	
	SUBMITTAL:	SCALE:
	5/31/11	NT.S.
PROJECT:	CYNTHIA KING DANCE STUDIO/ ASH MANAGEMENT	
TAINA PENTEADO Freelance Drafting Expediting & Design	 646.862.7638 taina@eyecravedesign.com	