



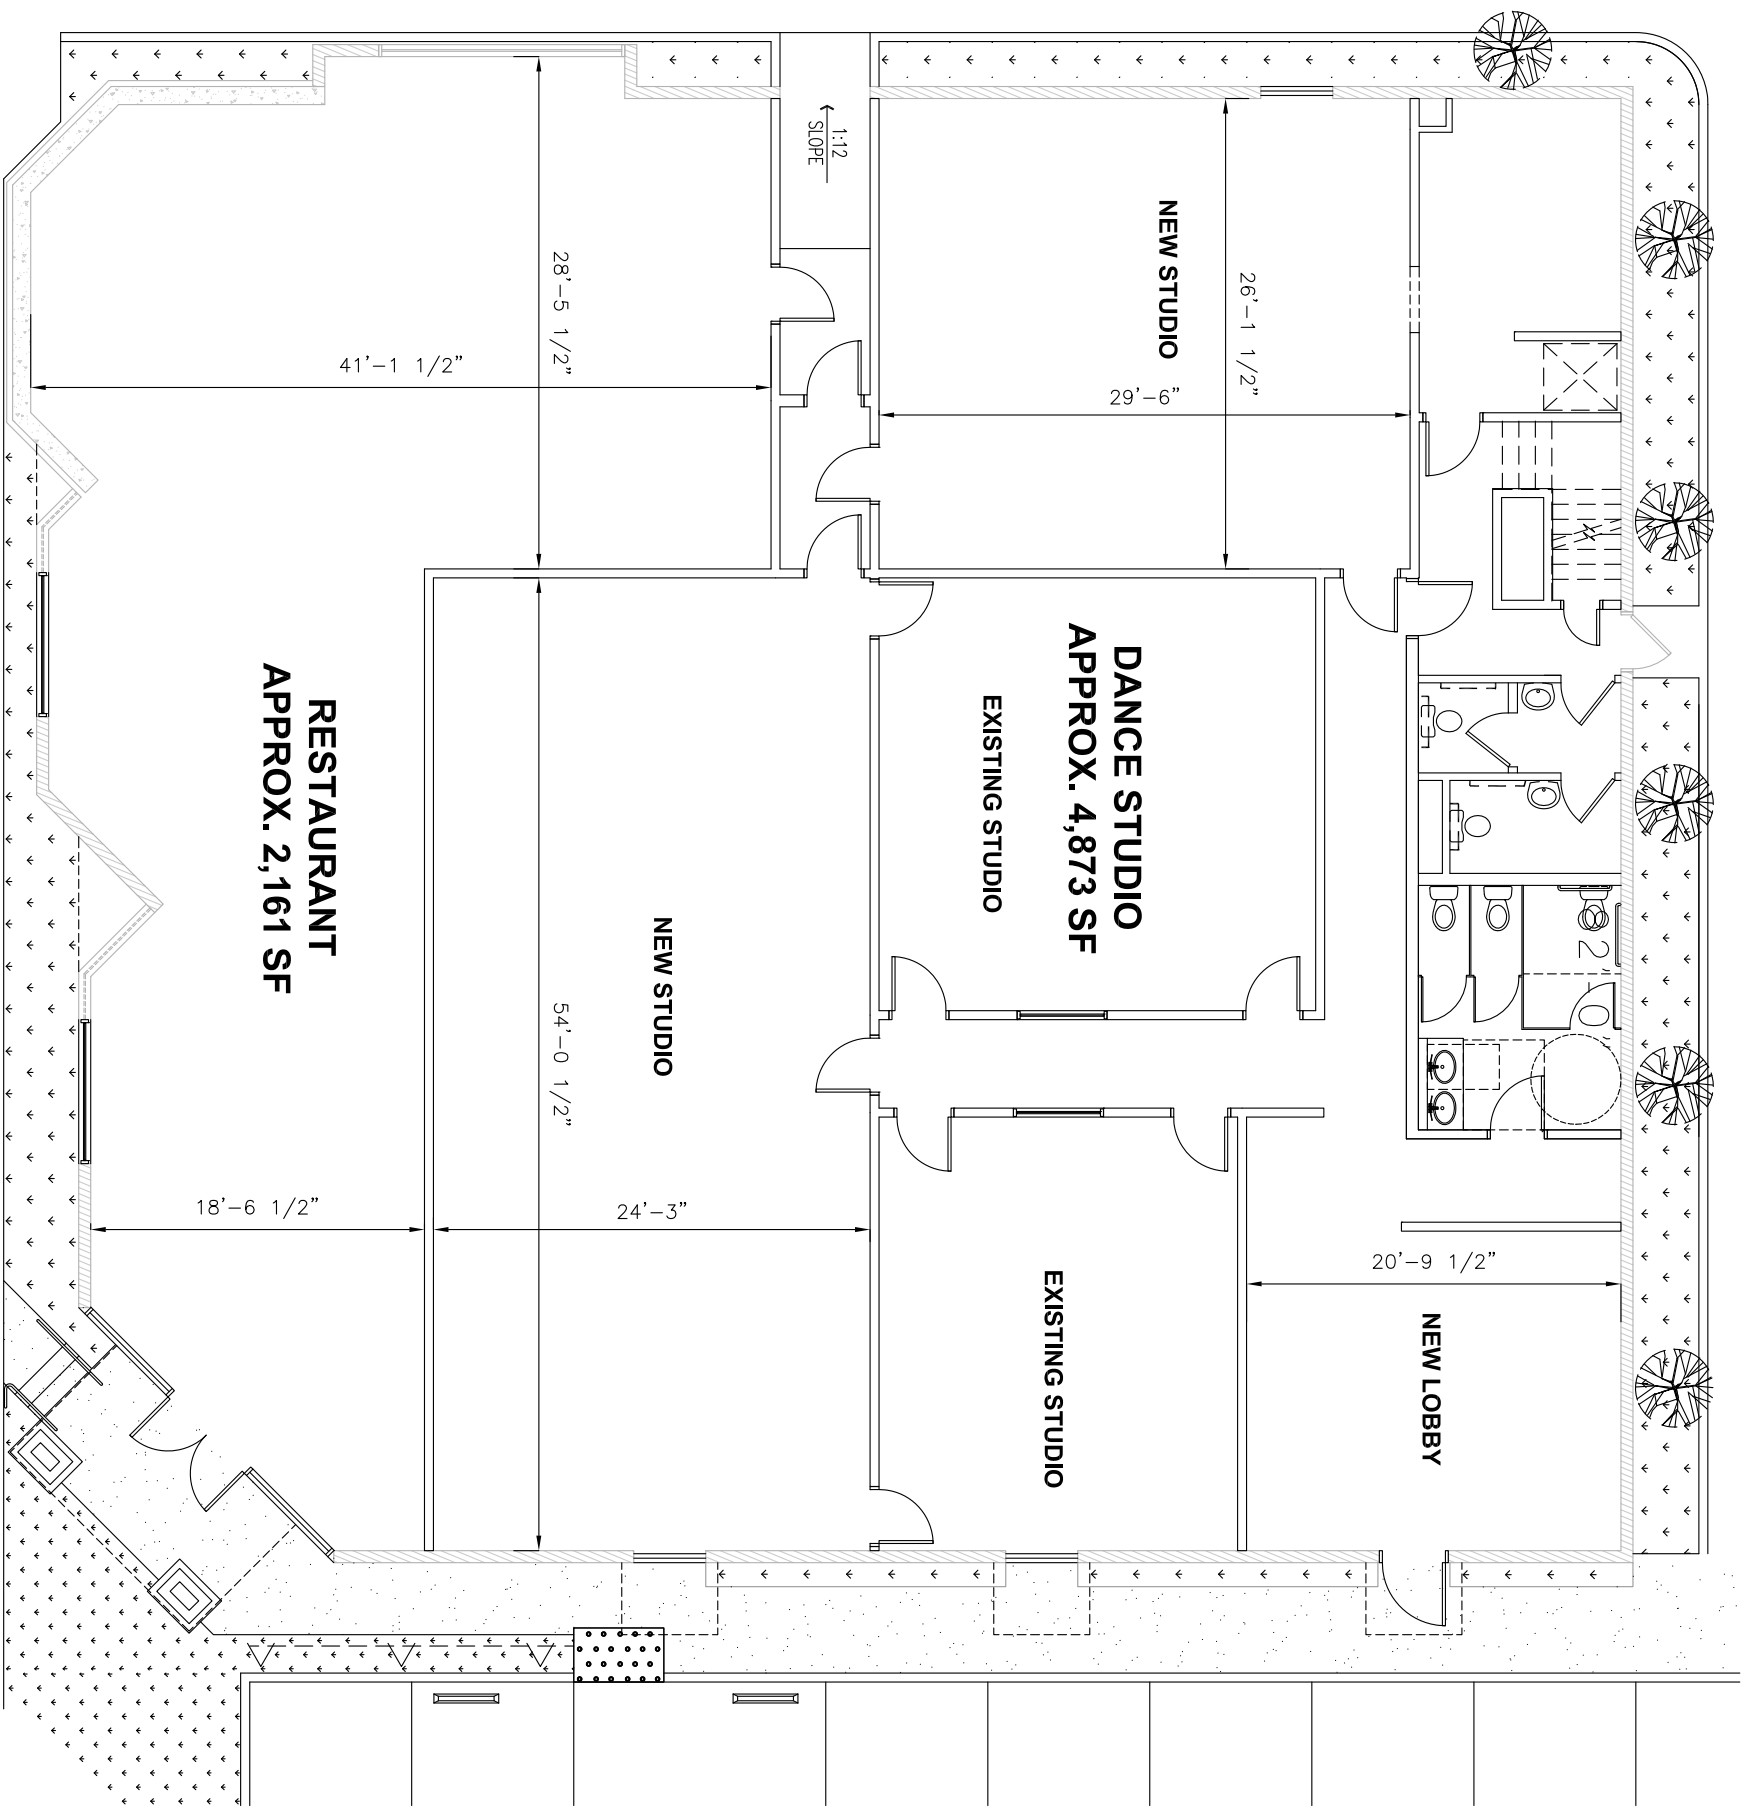

KIMBERLY DANCE STUDIO REMODEL

159650 PARAMOUNT BOULEVARD
PARAMONT, CALIFORNIA

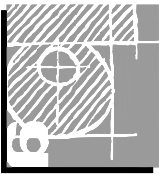

**BICKEL GROUP
ARCHITECTURE**
BICKEL GROUP INCORPORATED
3600 BIRCH STREET, SUITE 120
NEWPORT BEACH, CA 92660
P: 949.757.0411 F: 949.757.0511
w w . b i c k e l g r p . c o m

FLOOR PLAN

Scale: 3/32" = 1'-0"

March 25, 2016

F:\06\06296 - Kimberly Dance Studio Remodel\Floor
Plan\X06295 - PLAN.dwg

The plans, books, arrangements and designs produced or prepared by the drafter are owned by, and are the property of BICKEL GROUP. They are provided for your use only and are not to be used for any other purpose without the written permission of BICKEL GROUP.