


DRAWINGS NOT FOR CONSTRUCTION. DRAWINGS FOR CONCEPT PURPOSES ONLY.




231 MAIN REDEVELOPMENT
231 MAIN ST
ROYERSFORD, PA 19468

EXISTING LAYOUT

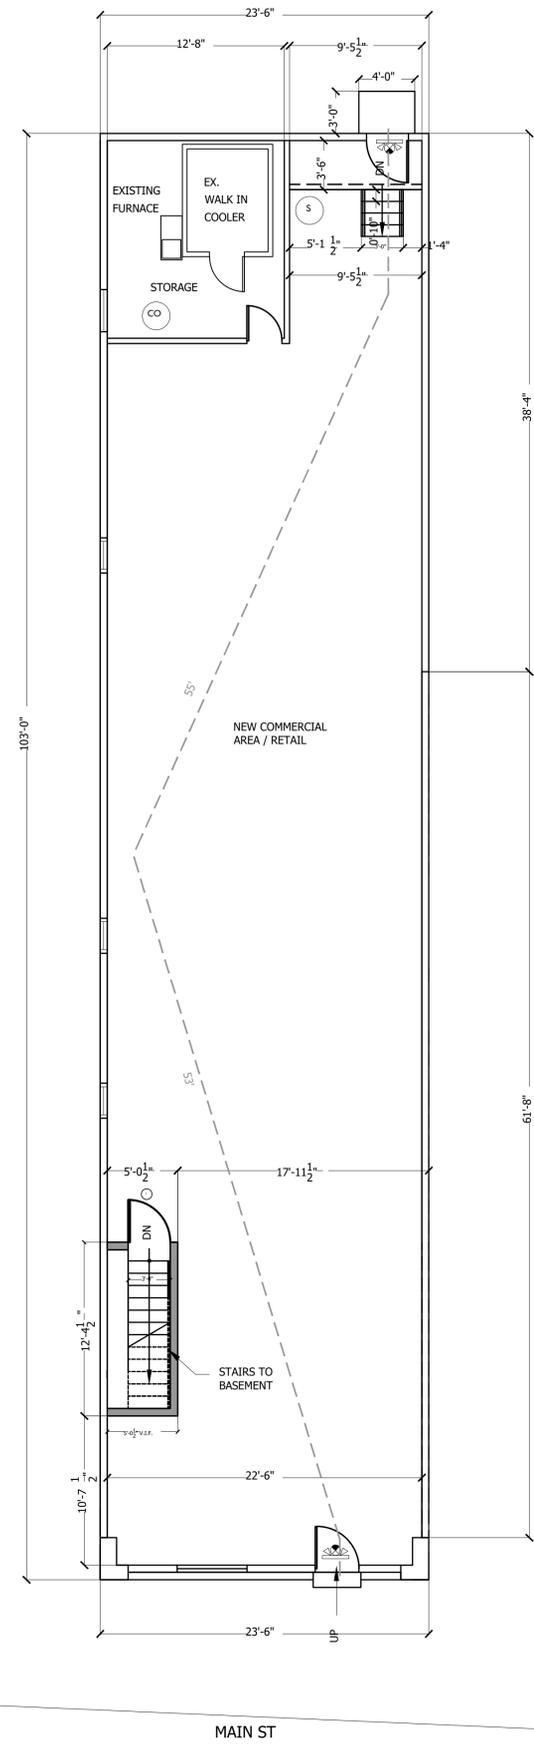

1 FIRST FLOOR PLAN
A1.0 SCALE : 1/8" = 1' - 0"

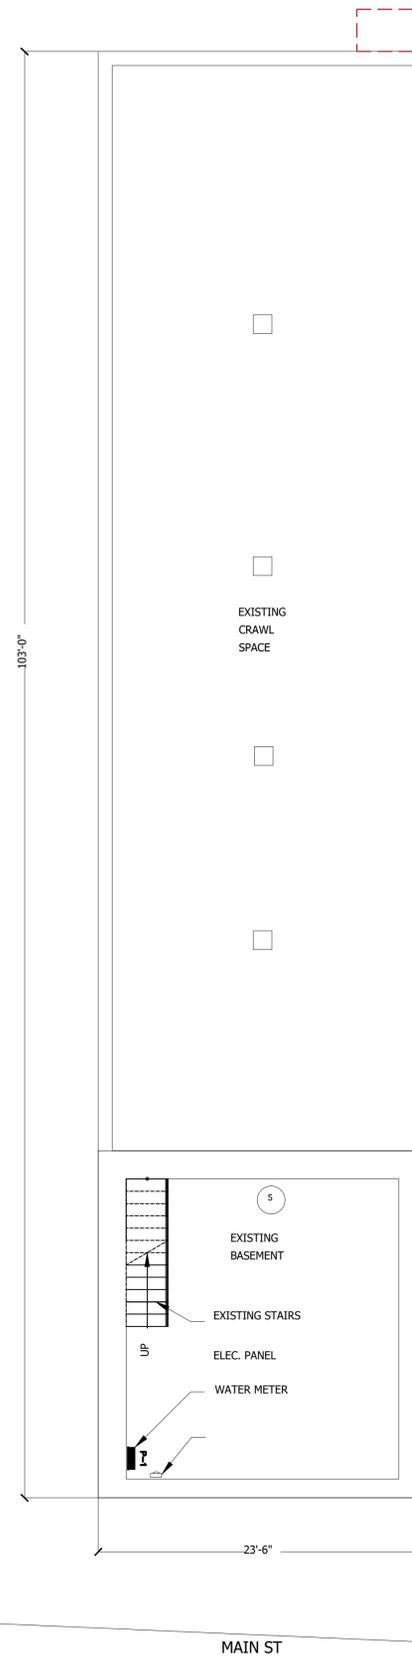

2 BASEMENT FLOOR PLAN
A1.0 SCALE : 1/8" = 1' - 0"

RWA-22085

1/8" - 1'-0"