


1 FLOOR PLAN
 3/16" = 1'-0"

2 Section 1
 1/16" = 1'-0"

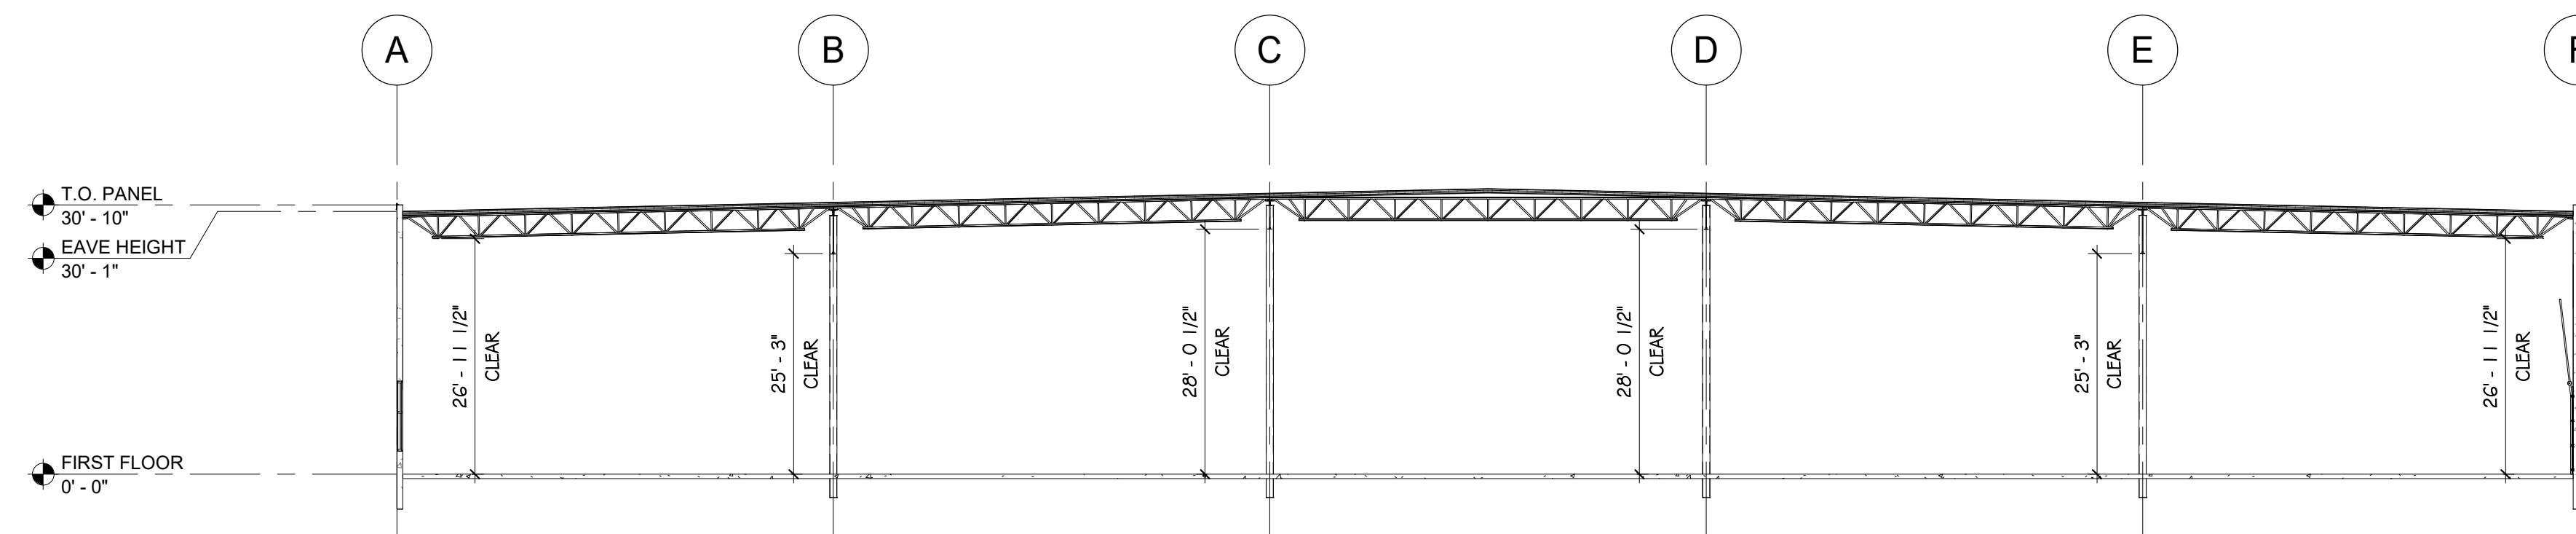

This drawing and design are the creation and property of CONEWAGO ENTERPRISES, INC. Any unauthorized duplication, distribution and/or reuse of these documents for this project or any other project without the written permission of CEI is strictly prohibited under the copyright laws of The United States of America.

CONEWAGO

ENTERPRISES, INC.

DESIGN-BUILD GENERAL CONTRACTOR

660 Edgegrove Road, P.O. Box 407, Hanover, PA 17331

Phone (717) 632-7722 FAX (717) 632-8665

CONCEPTUAL FLOOR PLAN

Proposed Warehouse Facility

for

United Business Park Lot 10

Southampton Township

Franklin County, PA

C.E.I. Project No.

Issue Date:
11/5/19

Scale:

As indicated

Sheet Number:

A1