

DEVIER
 2025 South Olive Street
 Mandeville, Louisiana 70448
 Telephone: 504-833-2000
 Fax: 504-837-2925


The drawing is hereby prepared by an
 Licensed Professional Engineer in the
 State of Louisiana. It is the responsibility
 of the Engineer to ensure that the
 drawing is in accordance with the
 requirements of the Louisiana State
 Board of Professional Engineering
 Examiners and the Louisiana State
 Board of Mechanical Examiners.

Lopes Petroleum, LLC
 Hwy. 59 & I-12
 Mandeville, Louisiana

Demolition Floor Plan

PROJECT NO.	11041
DATE	11/11/11
PROJECT BY	DEVIER
DATE	11/11/11
BY	DEVIER
DATE	11/11/11
BY	DEVIER

A-2.1

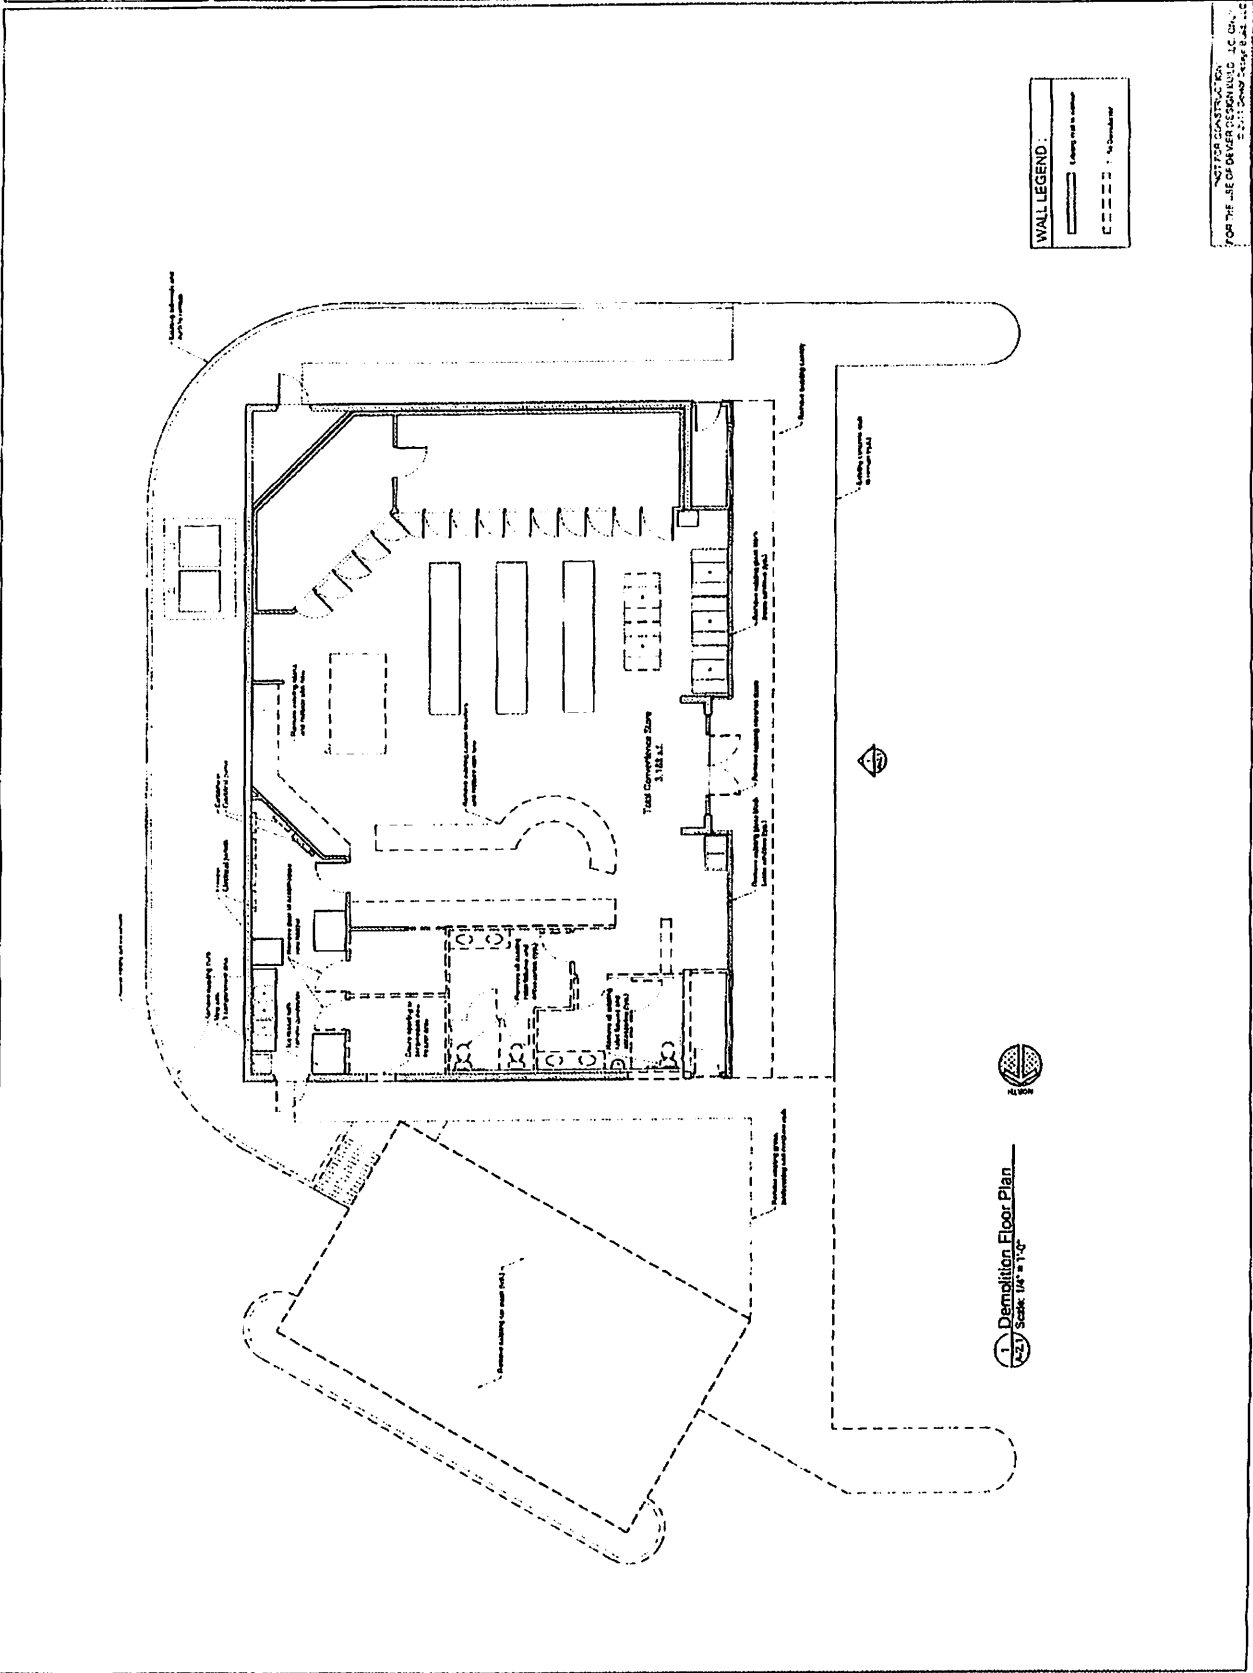

WALL LEGEND:

Existing wall to remain	-----
New Structure to be Demolished	-----

NOT FOR CONSTRUCTION
 FOR THE USE OF CONTRACTORS ONLY
 DEVIER ENGINEERING & ARCHITECTURE, L.L.C.

1 Demolition Floor Plan
 A-2.1 Scale: 1/4" = 1'-0"