


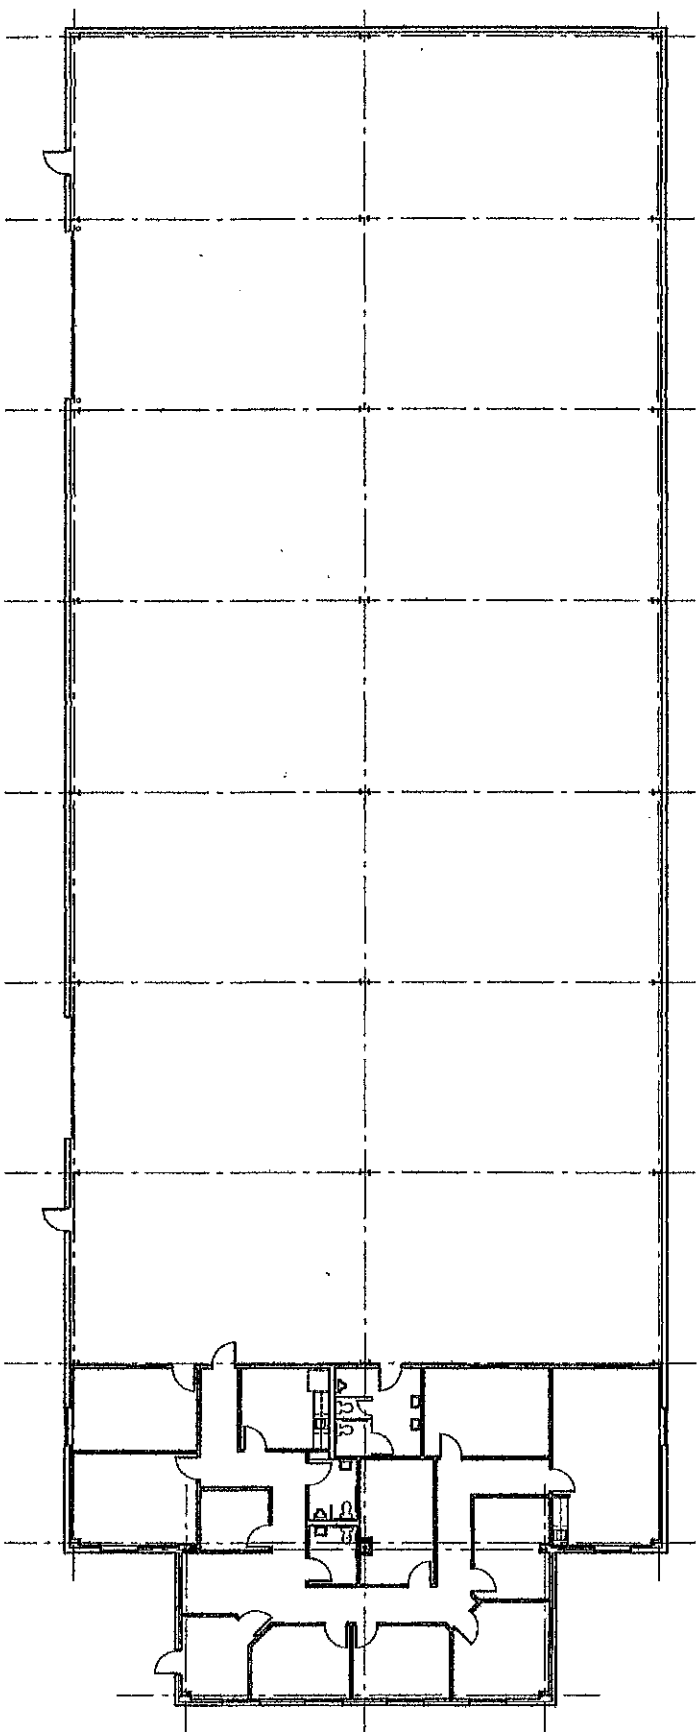

0' 12' 24' 48'

Scale: 1" = 24'

Existing Building Floor Plan

5119 Hilton View Drive

*This document is preliminary and may not be used
for regulatory approval, permit or construction.
David Bogges Reg. # 8894*

BAMMEL 8 BUSINESS PARK
Houston, Texas

CAPITAL COMMERCIAL DEVELOPMENT

DAVID BOGGESS ARCHITECTS
20008.AB / ST19HV.PLAN
3/26/10