
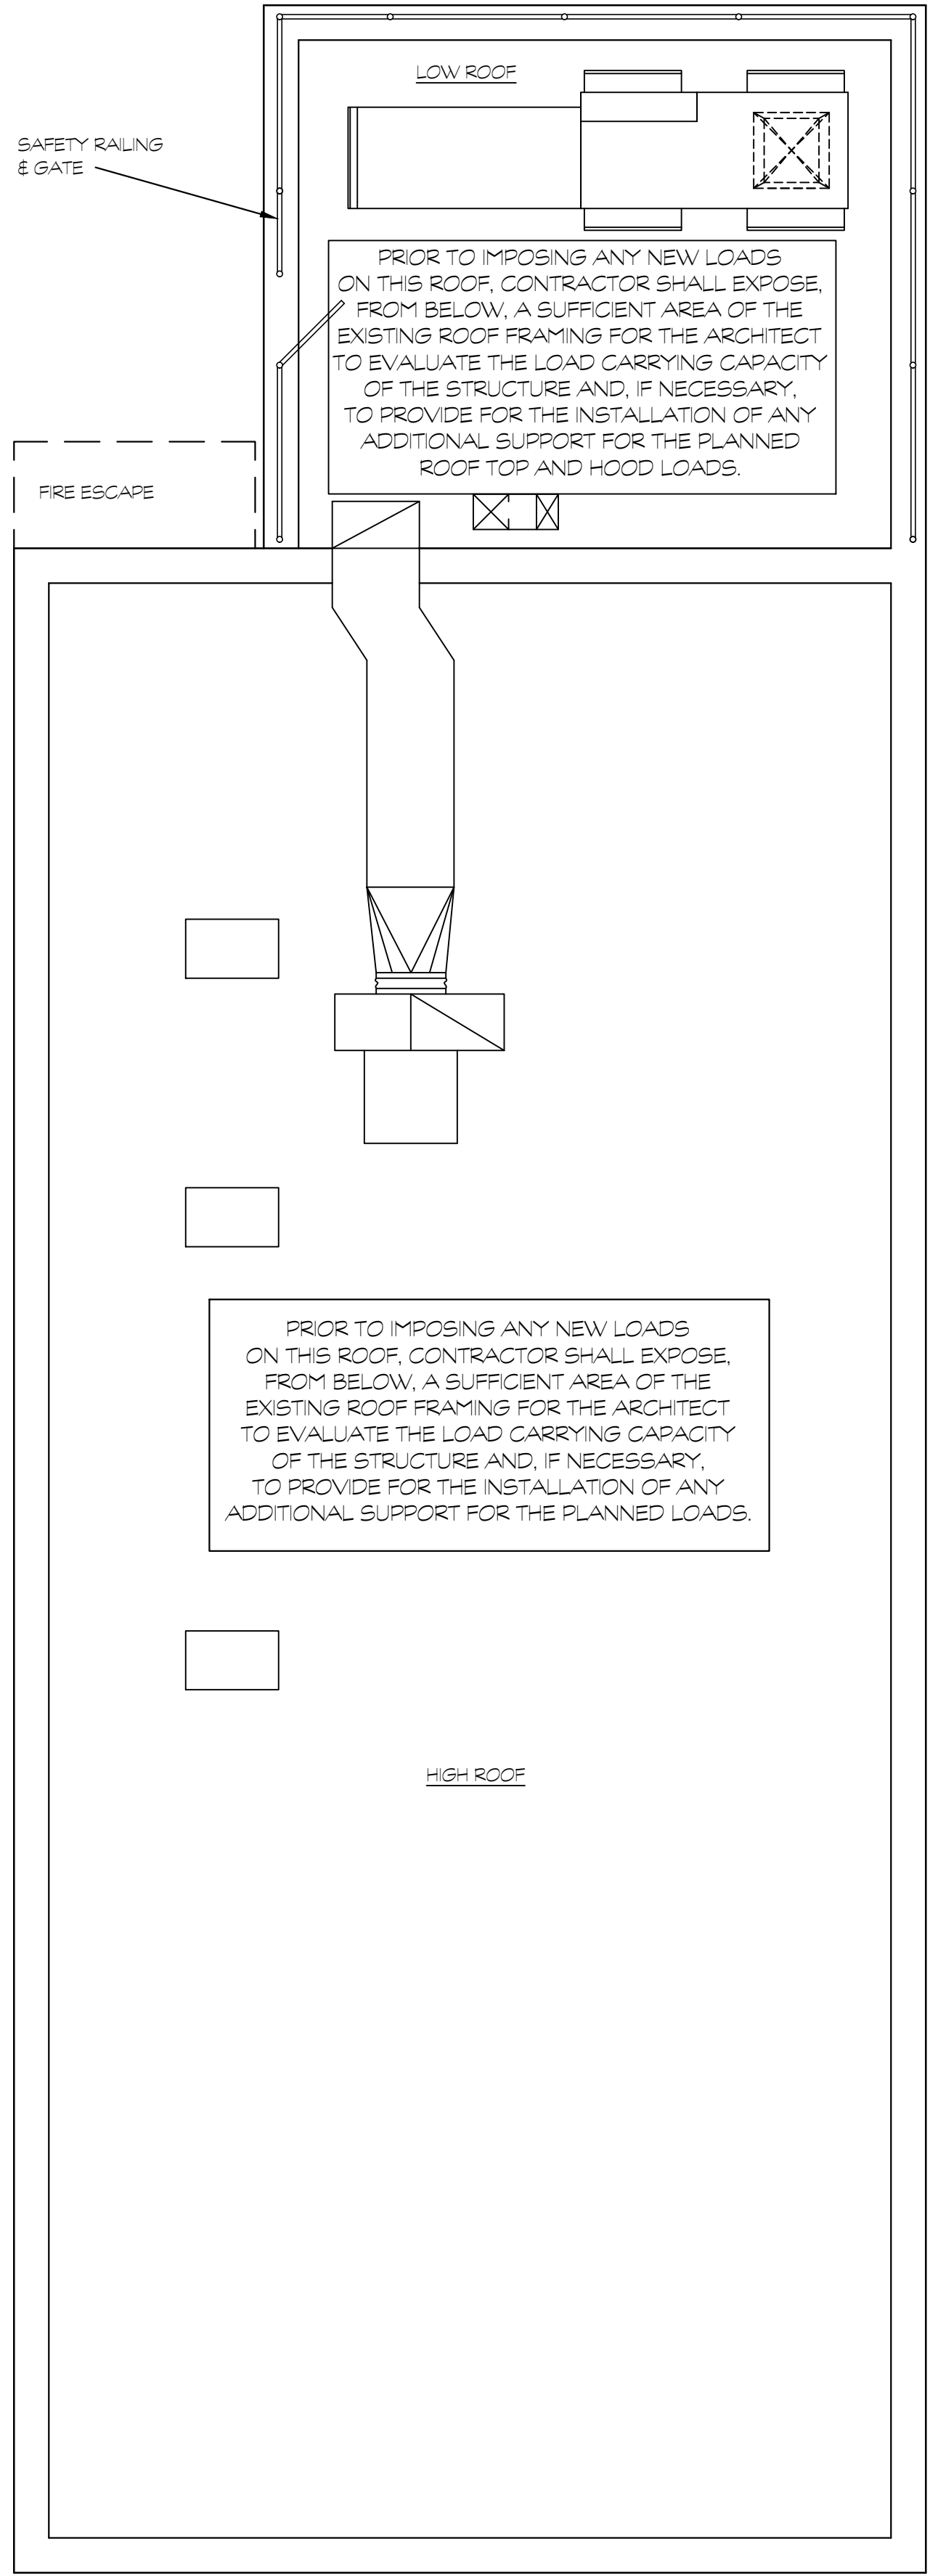
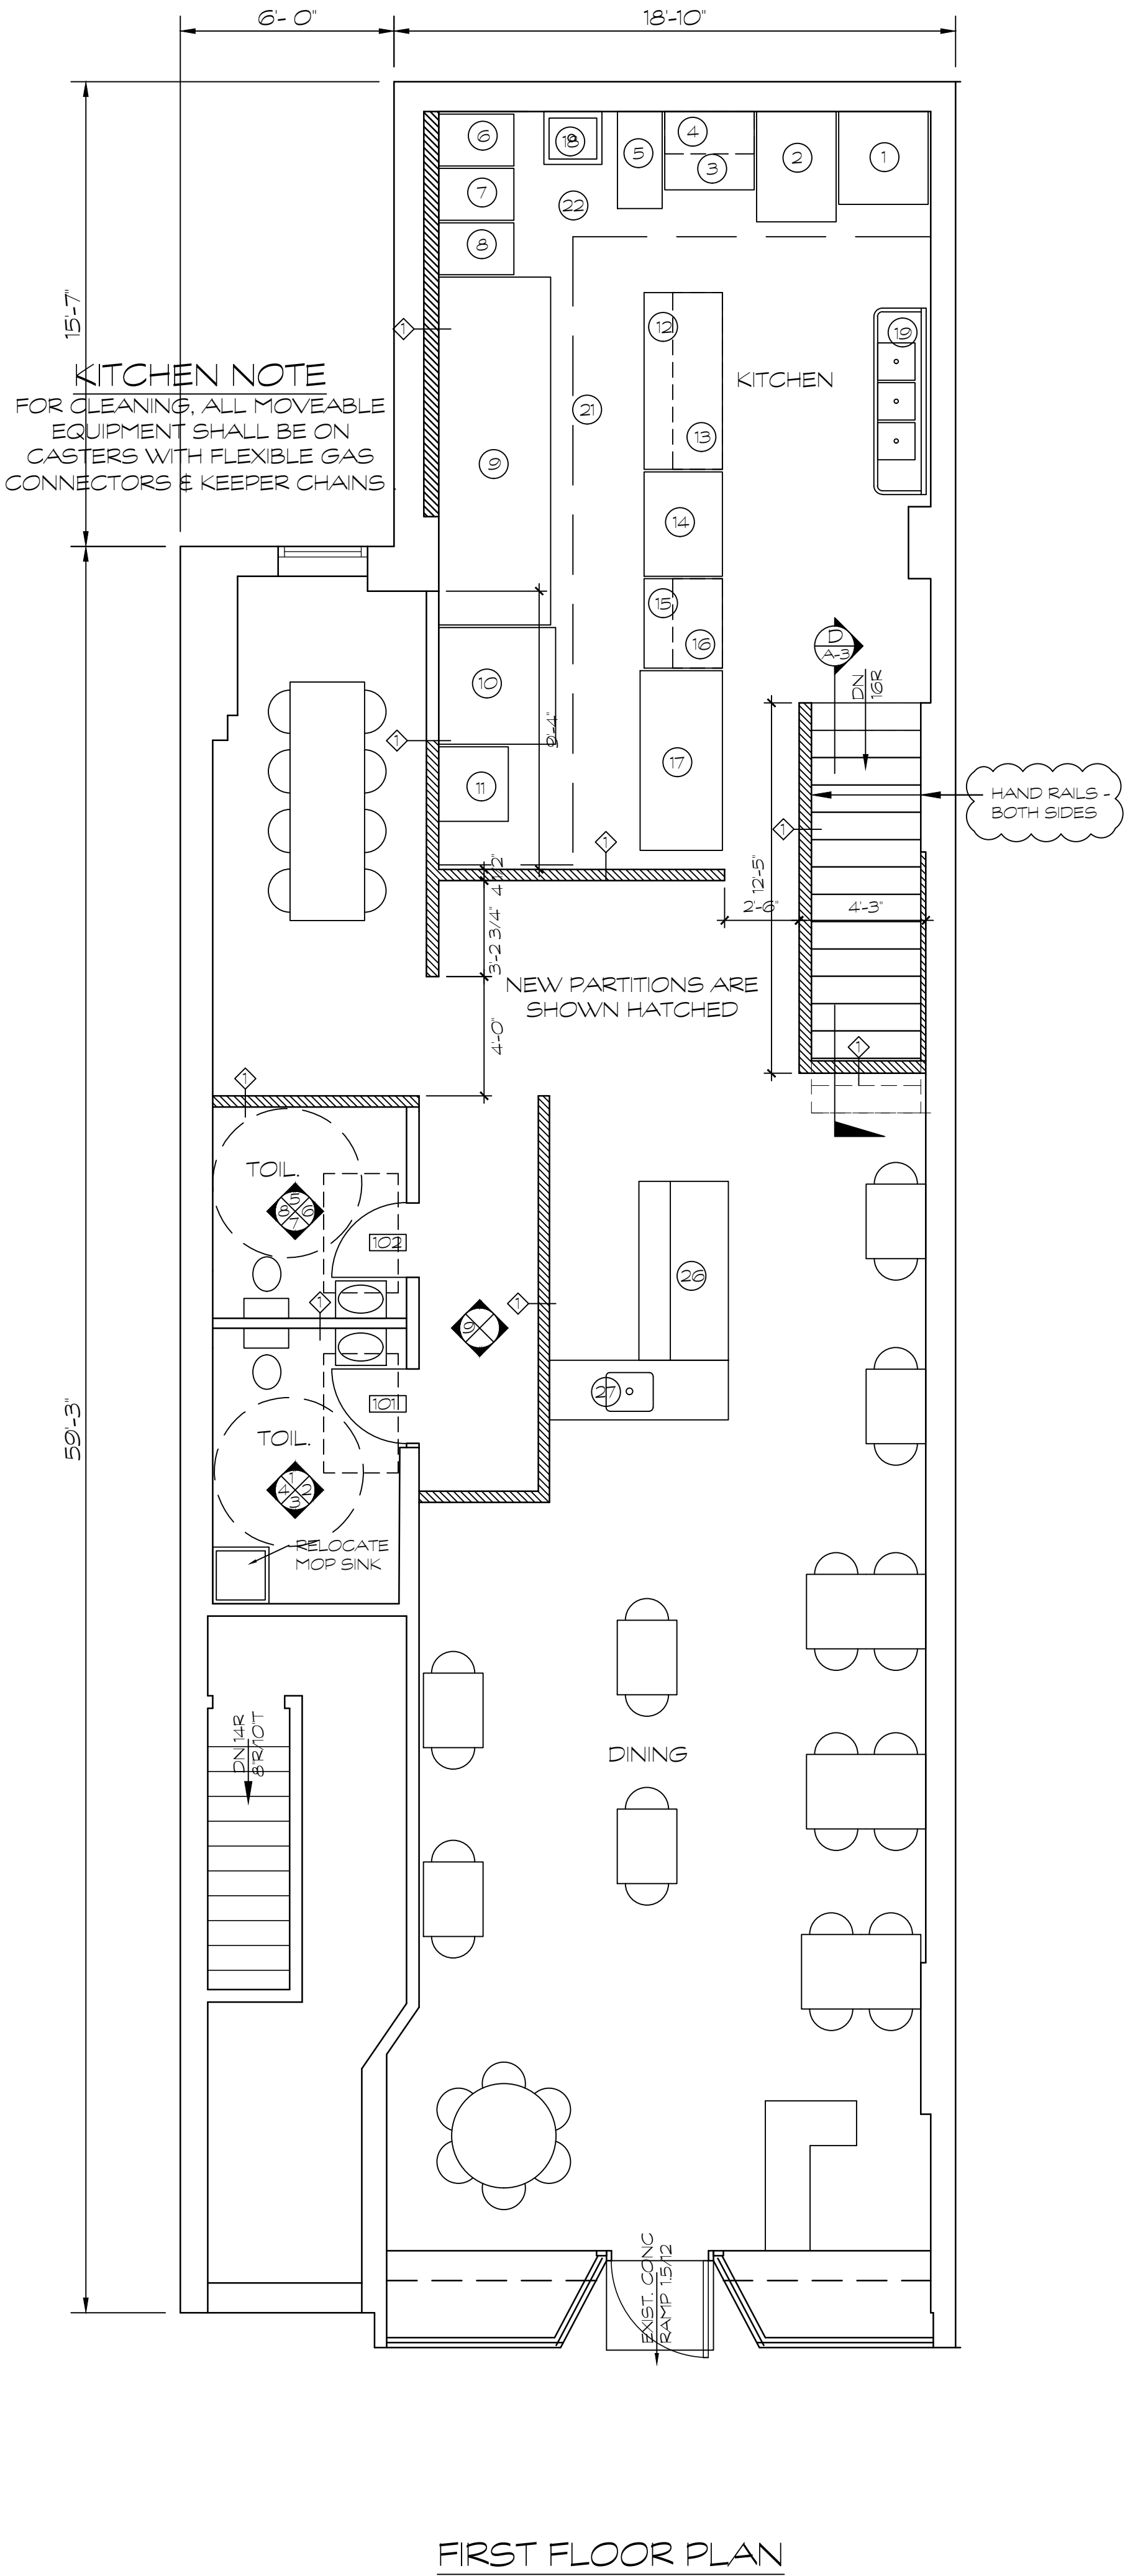
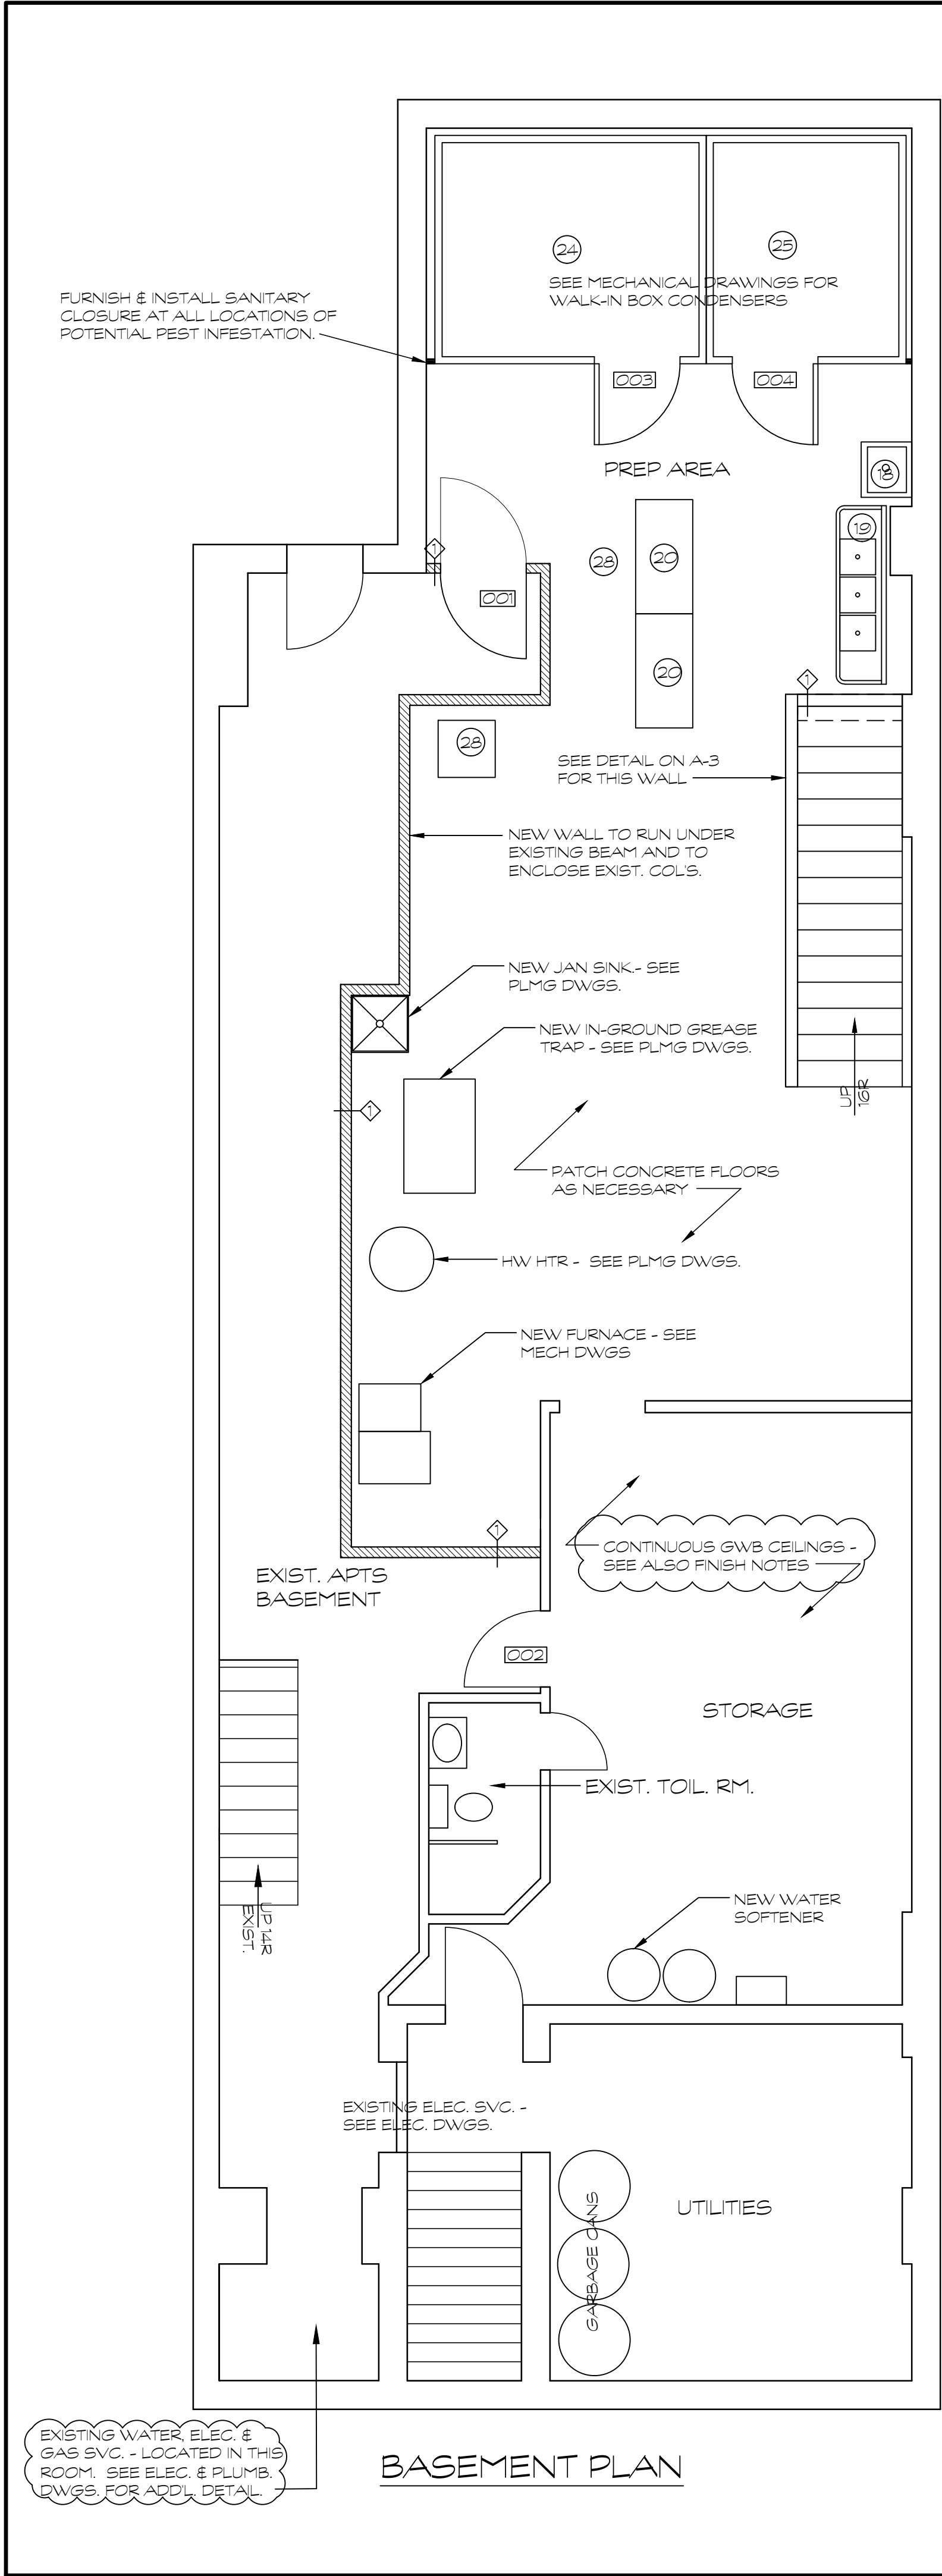


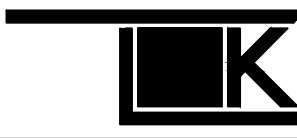

EQUIPMENT SCHEDULE	
1	PANDA STEAM CABINET
2	ONE BURNER WOK RANGE
3	PANTIN HEAVY DUTY RANGE
4	GARLAND SALAMANDER BROILER
5	PANTIN STOCK POT STOVE
6	PANTIN FLOOR MODEL GAS FRYER
7	PANTIN FLOOR MODEL GAS FRYER
8	PANTIN FLOOR MODEL GAS FRYER
9	CHINESE WOK RANGE
10	TURBO WOK RANGE
11	CHINESE PORK ROASTER
12	UNDERCOUNTER REFRIGERATOR
13	PANTIN DUAL OVER-SHELVES
14	MULTI-FUNCTIONAL STEAMER
15	PANTIN GAS STEAM TABLE
16	PANTIN DUAL OVER-SHELVES
17	BLUE AIR SANDWICH PREP TABLE
18	PANTIN WALL-HUNG HAND SINK
19	3 COMPARTMENT SINK W/ DRAINBOARDS
20	WORK TABLE (BASEMENT)
21	HOOD
22	MAKE-UP AIR CANOPY
23	NOT USED
24	WALK-IN REFRIGERATOR (BASEMENT)
25	WALK-IN FREEZER (BASEMENT)
26	SUSHI BAR
27	SINGLE SINK
28	DISHWASHER

FINISHES	
BASEMENT PREP AREA:	
WALLS: FRP PANELS	
CEILINGS: GWB & PAINT	
KITCHEN:	
WALLS BEHIND HOODS: ST/STL	
OTHER WALLS: FRP PANELS & SAN. TILE BASE	
FLOOR: TILE	
CEILING: GWB & PAINT	
BATHROOMS:	
WALLS: CERAMIC TILE	
FLOOR: CERAMIC TILE	
CEILING: GWB & PAINT	
DINING AREA:	
WALLS: PANELING & PAINT	
FLOOR: VINYL TILE	

DOORS AND HARDWARE	
DOORS 001:	
36"x80" HM DOOR & FRAME	
1 1/2 PAIR HINGES	
DOOR CLOSER	
DOOR STOP, SILENCERS & EMERGENCY EGRESS HW.	
DOORS 002:	
32"x80" HM DOOR & FRAME	
1 1/2 PAIR HINGES	
DOOR CLOSER	
DOOR STOP, SILENCERS & EMERGENCY EGRESS HW	
DOORS 003 & 004:	
BY WALK-IN COOLER SUPPLIER	
DOORS 101 & 102:	
36"x80" WOOD DOOR & FRAME	
1 1/2 PAIR HINGES	
PRIVACY LATCH SET.	

3	BUILDING DEPT. COMMENTS	7/19/19	TK
2	CLIENT & HEALTH DEPT. COMMENTS	6/20/19	TK
1	ISSUED FOR PERMITS	3/14/19	TK
REV. NO.	DESCRIPTION	DATE	BY
		TODD L. KOENIG ARCHITECT, P.C.	
175 NORTH MAIN STREET WHARTON, NJ 07885 Tel.: 973-366-9700 Fax: 973-366-9733 TLK@KOENIGARCHITECT.COM			
NOT VALID FOR CONSTRUCTION UNLESS SIGNED AND SEALED BY THE ARCHITECT. THESE PLANS ARE THE PROPERTY OF THE ARCHITECT AND MAY NOT BE COPIED, RE-USED OR ALTERED WITHOUT WRITTEN PERMISSION.			
CLIENT:	GOLDEN RICE SHOP, INC. 304 WASHINGTON ST. HOBOKEN, NEW JERSEY	PROJECT:	GOLDEN RICE SHOP 1014 WASHINGTON ST. HOBOKEN, NEW JERSEY
FLOOR PLANS			
LICENSES		PROJECT ID:	28-3-05
NJ A1 13653		DRAWN BY:	TK
NY 019055-1		CHECKED BY:	TK
PA 012151-B		SCALE:	1/4" = 1'-0"
CT 10676		DATE:	3/1/19
		DRAWING NO.:	A-1
		SHEET	OF