
 


|                   |     |
|-------------------|-----|
| STC:              | N/A |
| SOUND TEST:       | N/A |
| SYSTEM THICKNESS: | 5"  |

1000

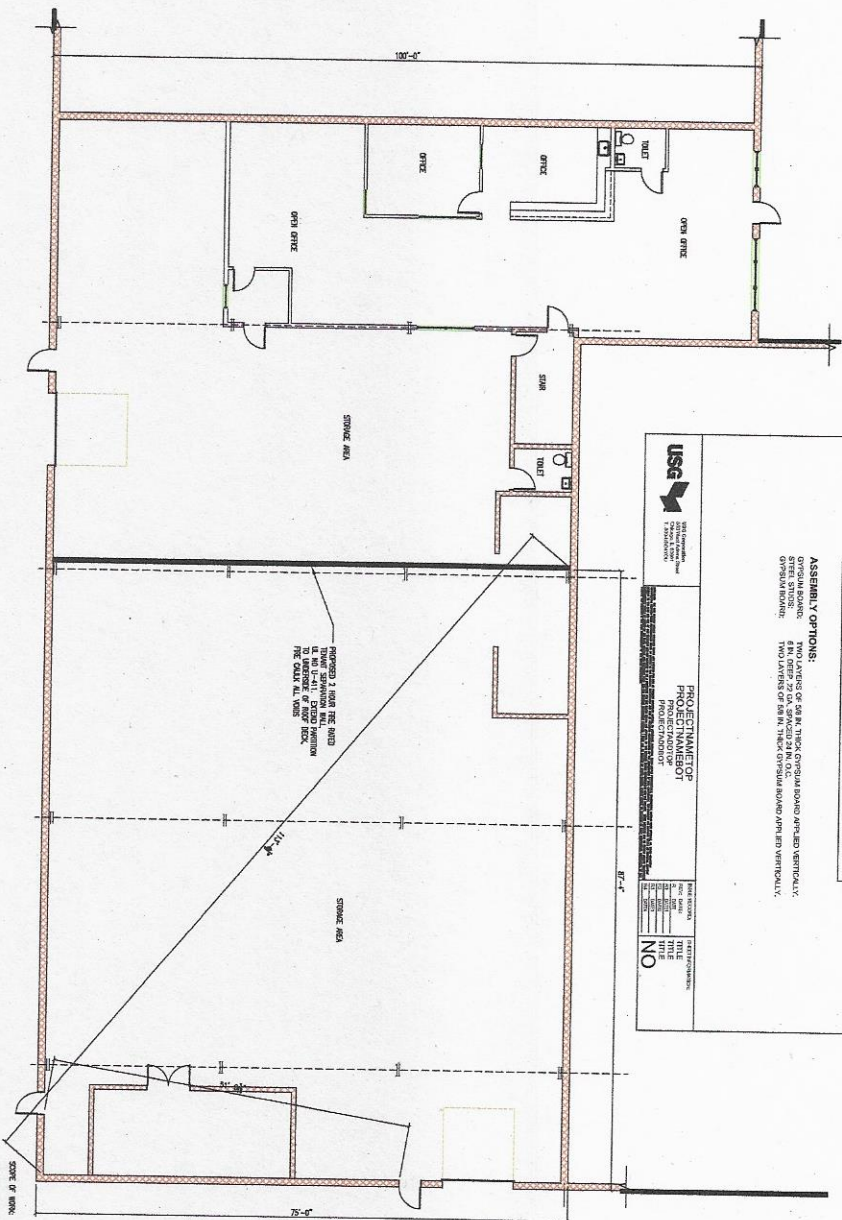

GYPSUM BOARD: TWO LAYERS OF 5/8 IN. THICK GYPSUM BOARD APPLIED VERTICALLY  
STEEL STUDS: 6 IN. DEEP, 72 GA. SPACED 24 IN. O.C.  
GYPSUM BOARD: TWO LAYERS OF 5/8 IN. THICK GYPSUM BOARD APPLIED VERTICALLY

PROJECTNAMEBOT  
PROJECTNAMEBOT  
PROJECTADTOP[illegible]

FLOOR PLAN

DATE - 5/1 - 3/10/08

NO WORK TO EXISTING HVAC, ELECTRICAL, AND PLUMBING SYSTEMS TO BE DONE UNDER THIS PERMIT

SCORE OF WORK:

INSTALL NEW 2 HOUR FIRE RATED TOWNT SEPARATION WALL TO SEQUENCE EXISTING SPACE INTO 2 UNITS. TO REMAIN UNOCCUPIED FOR FUTURE USE. OTHER E TO BE OCCUPIED AS STORAGE FOR WOODEN BOARDS.

FLOOR PLAN, NOTES, DETAILS

TENANT FIT-OUT FOR MODERN DOOR STORAGE AREA

REVISÉD:

[illegible]

016 1988 MAR 11

10

|   |  |
|---|--|
| 1 |  |
|---|--|

AN, NO

1

## DETAILS

•

\_\_\_\_\_

General

**General Contractors, Inc.**

**ARCHITECTS' CERTIFICATION**  
I certify that these documents were prepared or


apportioned by me, and that I am a duly licensed and effect under the laws of the State of Maryland license number 10322.

DRAWING NO.

A-1

### BUILDING KEY PLAN

SCALE - 1/2" = 1'-0"

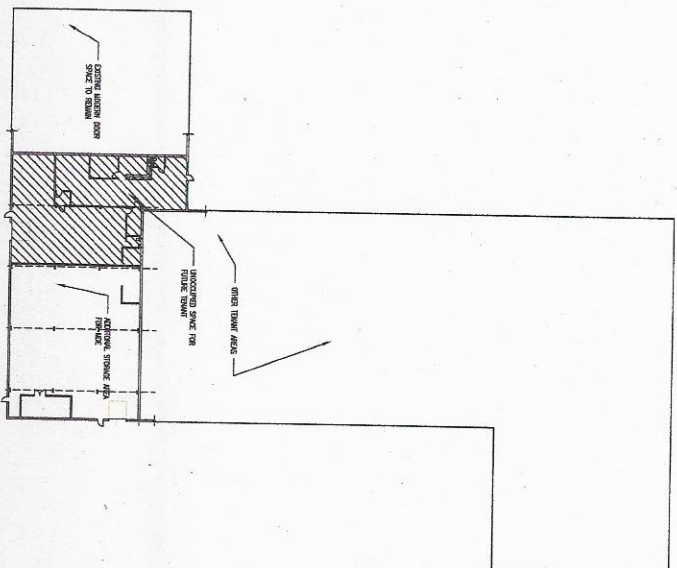

THEO. GREEN A.M.

GENERAL CODES:

[illegible]

## PLASMA INCORPORATION

[illegible]