

FINISH SCHEDULE

SYMBOL: FLOOR FINISH:

F1	SEALED CONCRETE
F2	OWNER SELECTED TILE
F3	OWNER SELECTED CARPET
F4	OWNER SELECTED WOOD FLOOR
F5	OWNER SELECTED (ALLOWANCE)
F6	

SYMBOL: BASE FINISH:

B1	VINYL BASE
B2	CERAMIC TILE COVE BASE (O.S.)
B3	WOOD BASE
B4	MATCHING TILE BASE

SYMBOL: WALL FINISH:

W1	5/8" GYP. BD. LIGHT SPRAY TEXTURE-PTD.
W2	5/8" MR GYP. BD. LT. SPRAY TEXT. PTD.
W3	5/8" GYP. BD W/ TILE WAINSCOT AS SEL.
W4	EXTERIOR PLASTER FINISH

SYMBOL: CEILING FINISH:

C1	5/8" GYP. BD. LIGHT SPRAY TEXTURE-PTD.
C2	5/8" MR GYP. BD. LT. SPRAY TEXT. PTD.
C3	EXPOSED CONC. SLAB
C4	

- FINISH SCHEDULE NOTE:
1. PROVIDE SUB FRAMING @ 12" O.C. MIN. AS REQ. BY MANUF. FOR MR. GYPSUM DRYWALL CEILINGS.
  2. MIXED FINISHES- EXISTING EXPOSED BRICK TO REMAIN, CLEAN AND SEAL.
  3. PROVIDE TILE WAINSCOT UP TO 4', OWNER ARCHITECT TO MAKE FINAL SELECTIONS.
  4. REFER TO GLAZING DETAILS FOR PROPOSED GLAZING ABOVE WALL TO CEILING.

601 S. Osprey Ave.  
Sarasota, FL 34236



C. ALAN ANDERSON ARCHITECT, P.A.  
1823 Prospect Street Sarasota, Florida 34236  
Phone (941) 365-8658 Fax (941) 365-8657

GENERAL NOTES


1. PRIOR TO STARTING DEMOLITION THE CONTRACTOR SHALL FIELD VERIFY ALL EXISTING CONDITIONS AND ADVISE THE OWNER / ARCHITECT / ENGINEER OF ANY DISCREPANCIES OR EXISTING CONDITIONS.

DEMOLITION NOTES


1. EXISTING ELECTRICAL PANELS, REWORK AS REQUIRED TO ACCOMMODATE PROPOSED NEW PLAN AS SHOWN
2. REMOVE EXISTING WALL TO ACCOMMODATE PROPOSED NEW PLAN. REWORK EXISTING ELECTRICAL IN WALL AS REQUIRED. F.V. EXISTING BEARING PRIOR TO REMOVAL OF WALLS
3. REWORK EXISTING PLUMBING TO ACCOMMODATE PROPOSED NEW PLAN. REMOVE AND CAP ALL ABANDON FIXTURES AND LINES.
4. REWORK EXISTING PHONE SERVICE TO NEW LOCATIONS
5. REMOVE / REWORK EXISTING STAIRS
6. TYPICAL - REMOVE EXISTING POPCORN CEILING TEXTURE THROUGHOUT
7. REWORK EXISTING PLUMBING LINES TO ACCOMMODATE PROPOSED NEW LAYOUT, F.V. CONDITION OF EXISTING LINE TO DETERMINE LIMIT OF REPLACEMENT TO AVOID FUTURE PROBLEMS. REWORK EXISTING WATER LINES AS REQUIRED TO ACCOMMODATE NEW PLAN AS SHOWN.

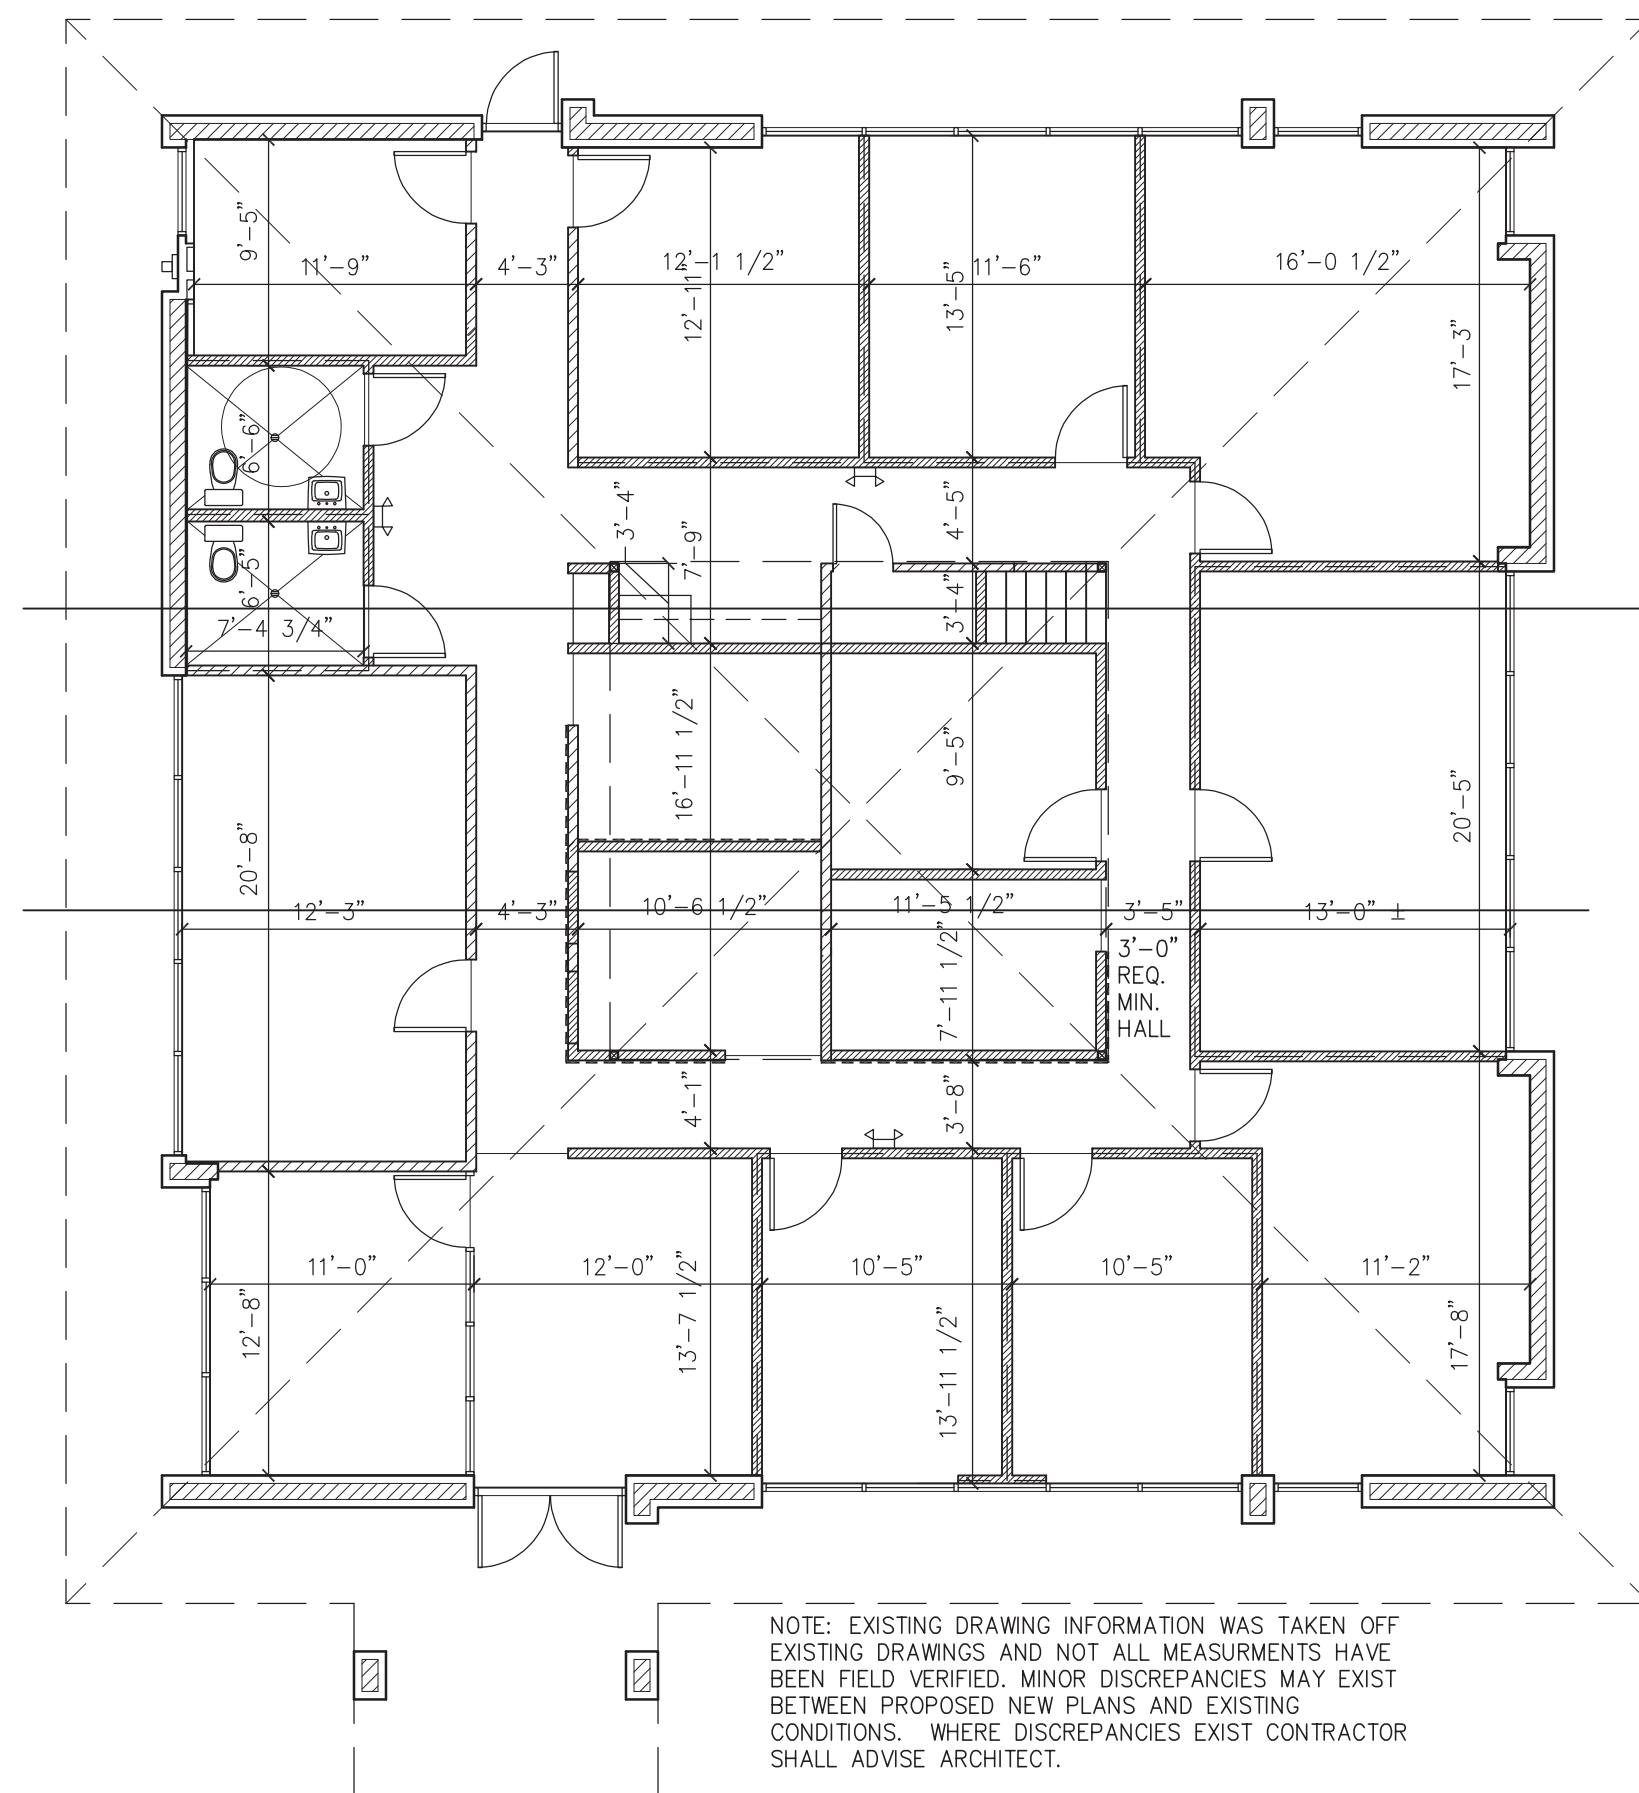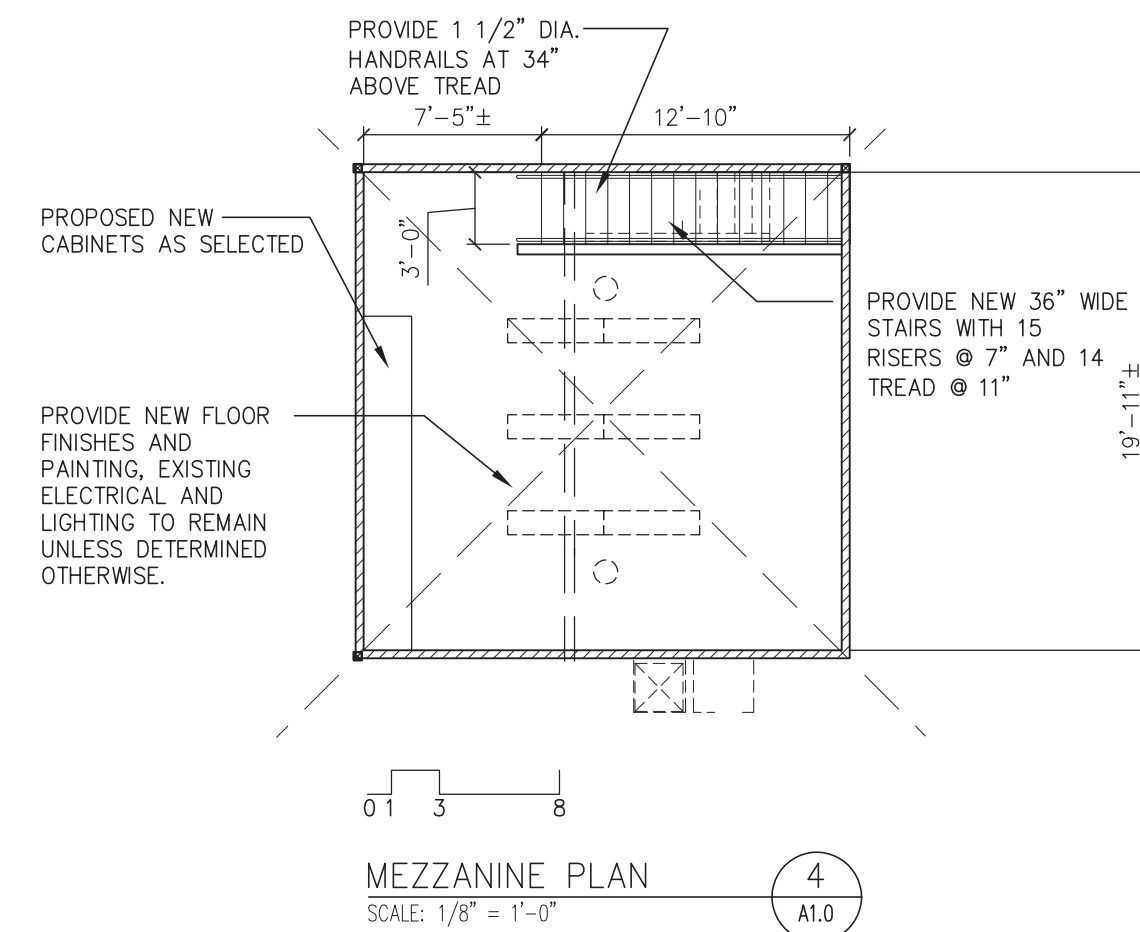

DIMENSION FLOOR PLAN 3  
SCALE: 1/8" = 1'-0"

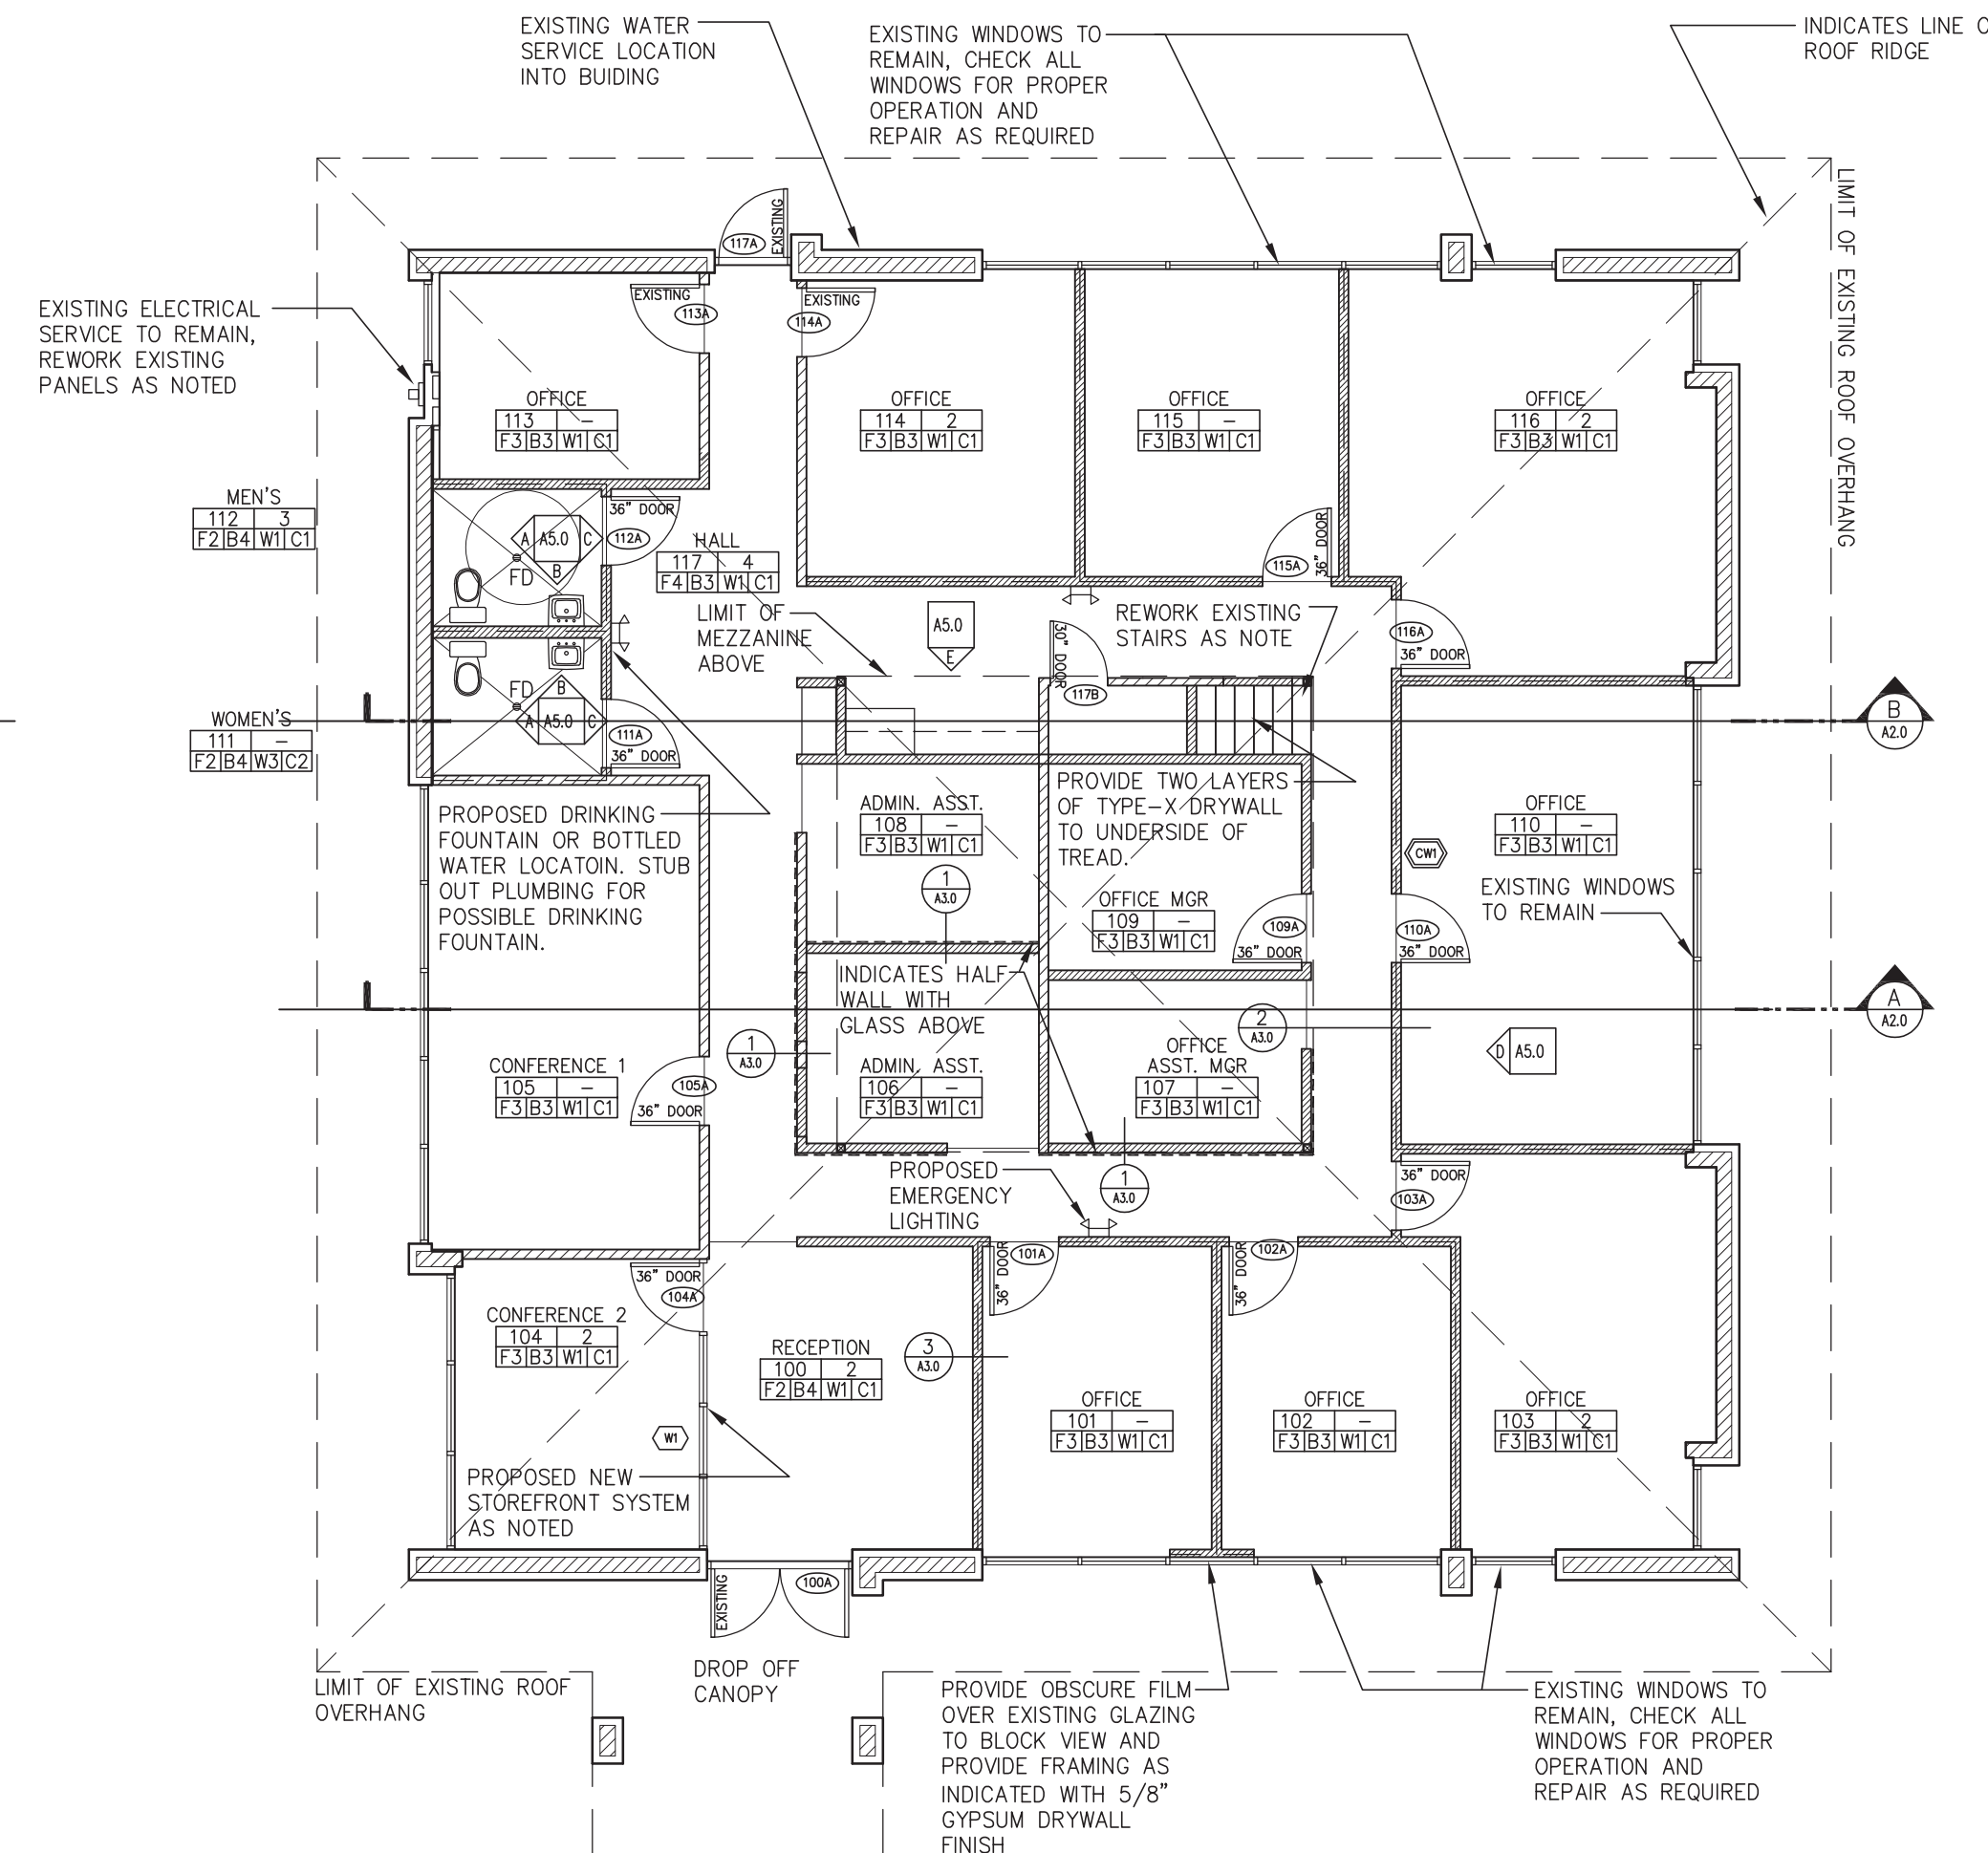

SYMBOL FLOOR PLAN 2  
SCALE: 1/8" = 1'-0"

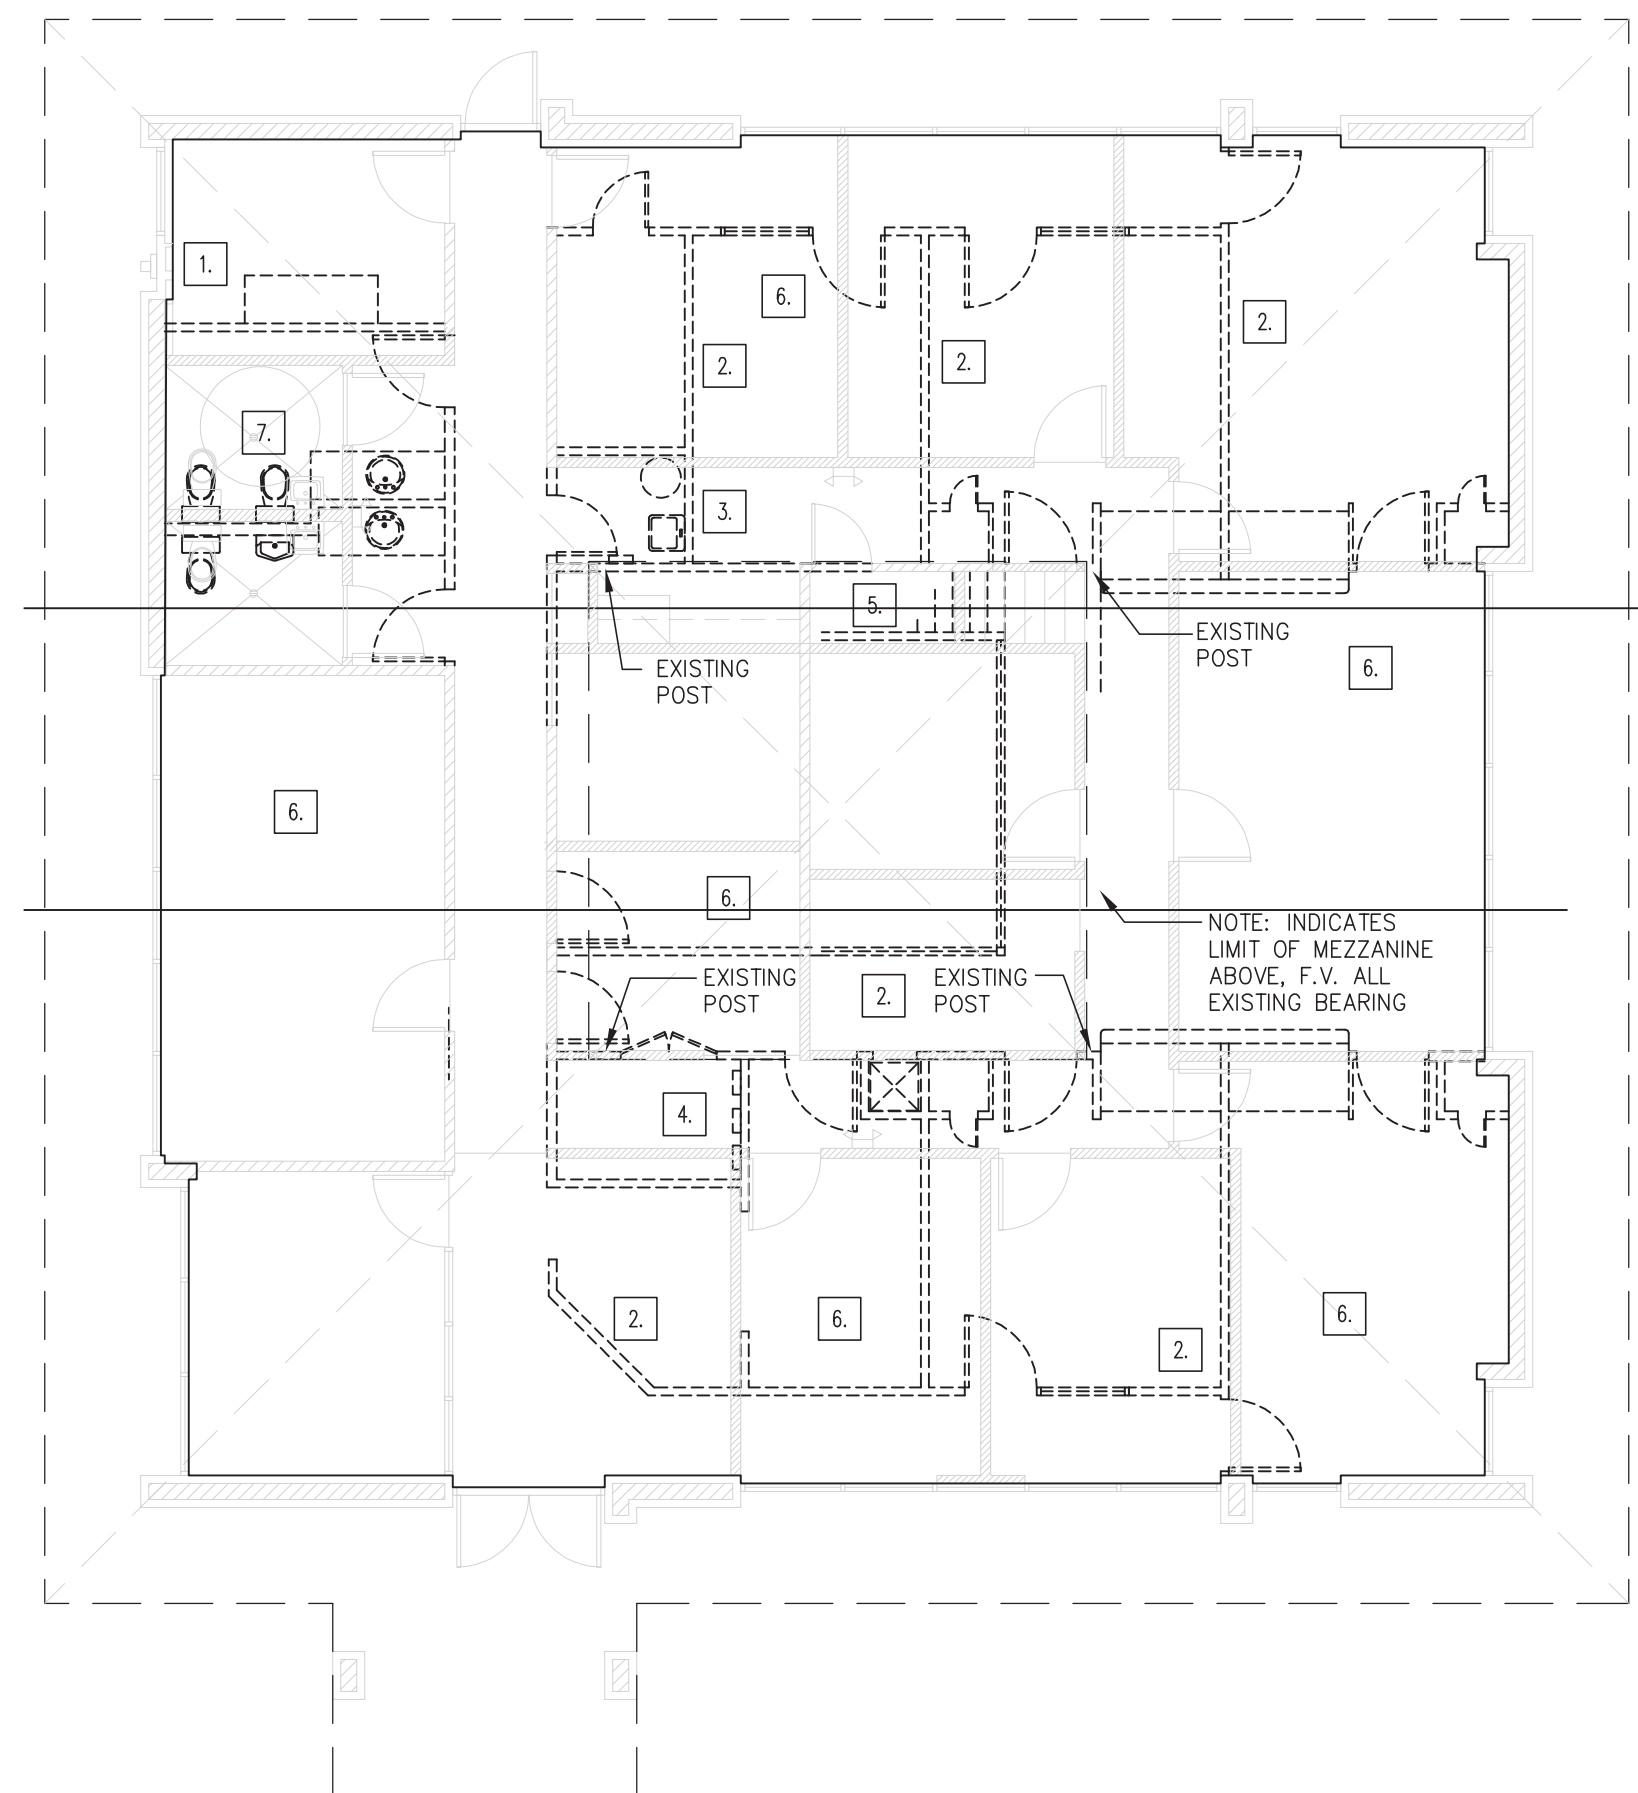


DEMOLITION PLAN 1  
SCALE: 1/8" = 1'-0"

Sealed By: C. ALAN ANDERSON  
To the best of the architect's or engineer's knowledge, solid plans and specifications comply with the applicable building codes and the applicable minimum fire safety standards as determined in accordance with Chapters 353 and 633, Florida Statutes.


REVISION	DATE	DESCRIPTION
1	7/15/04	BUILDING REVIEW COMMENT

DRAWN BY: JMS/CAA

DEMOLITION PLAN FLOOR PLANS

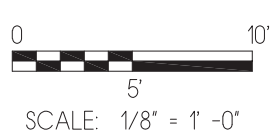

SCALE: 1/8" = 1'-0"

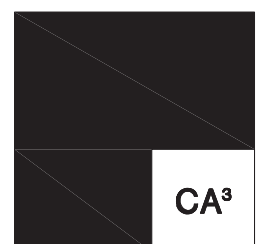

2004.09  
**A1.0**  
17 MAY 2004