


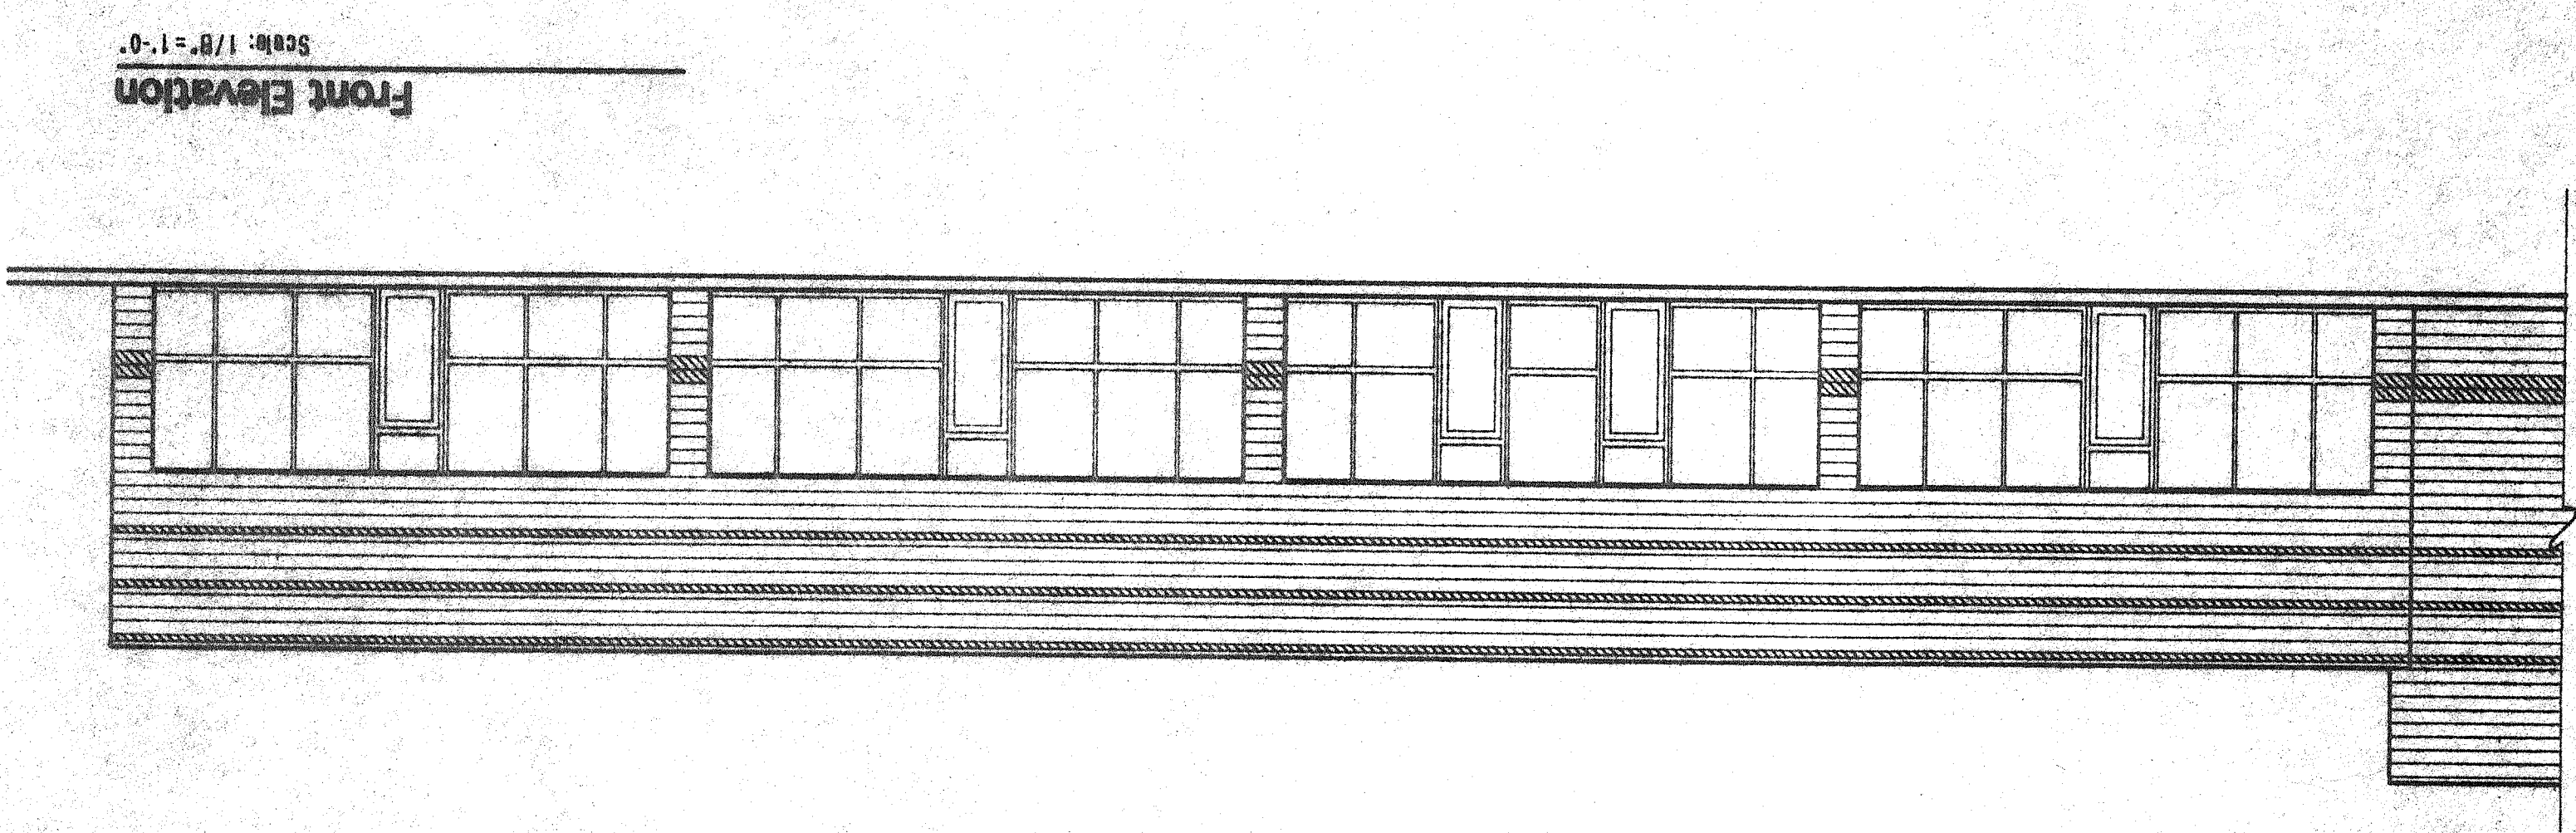


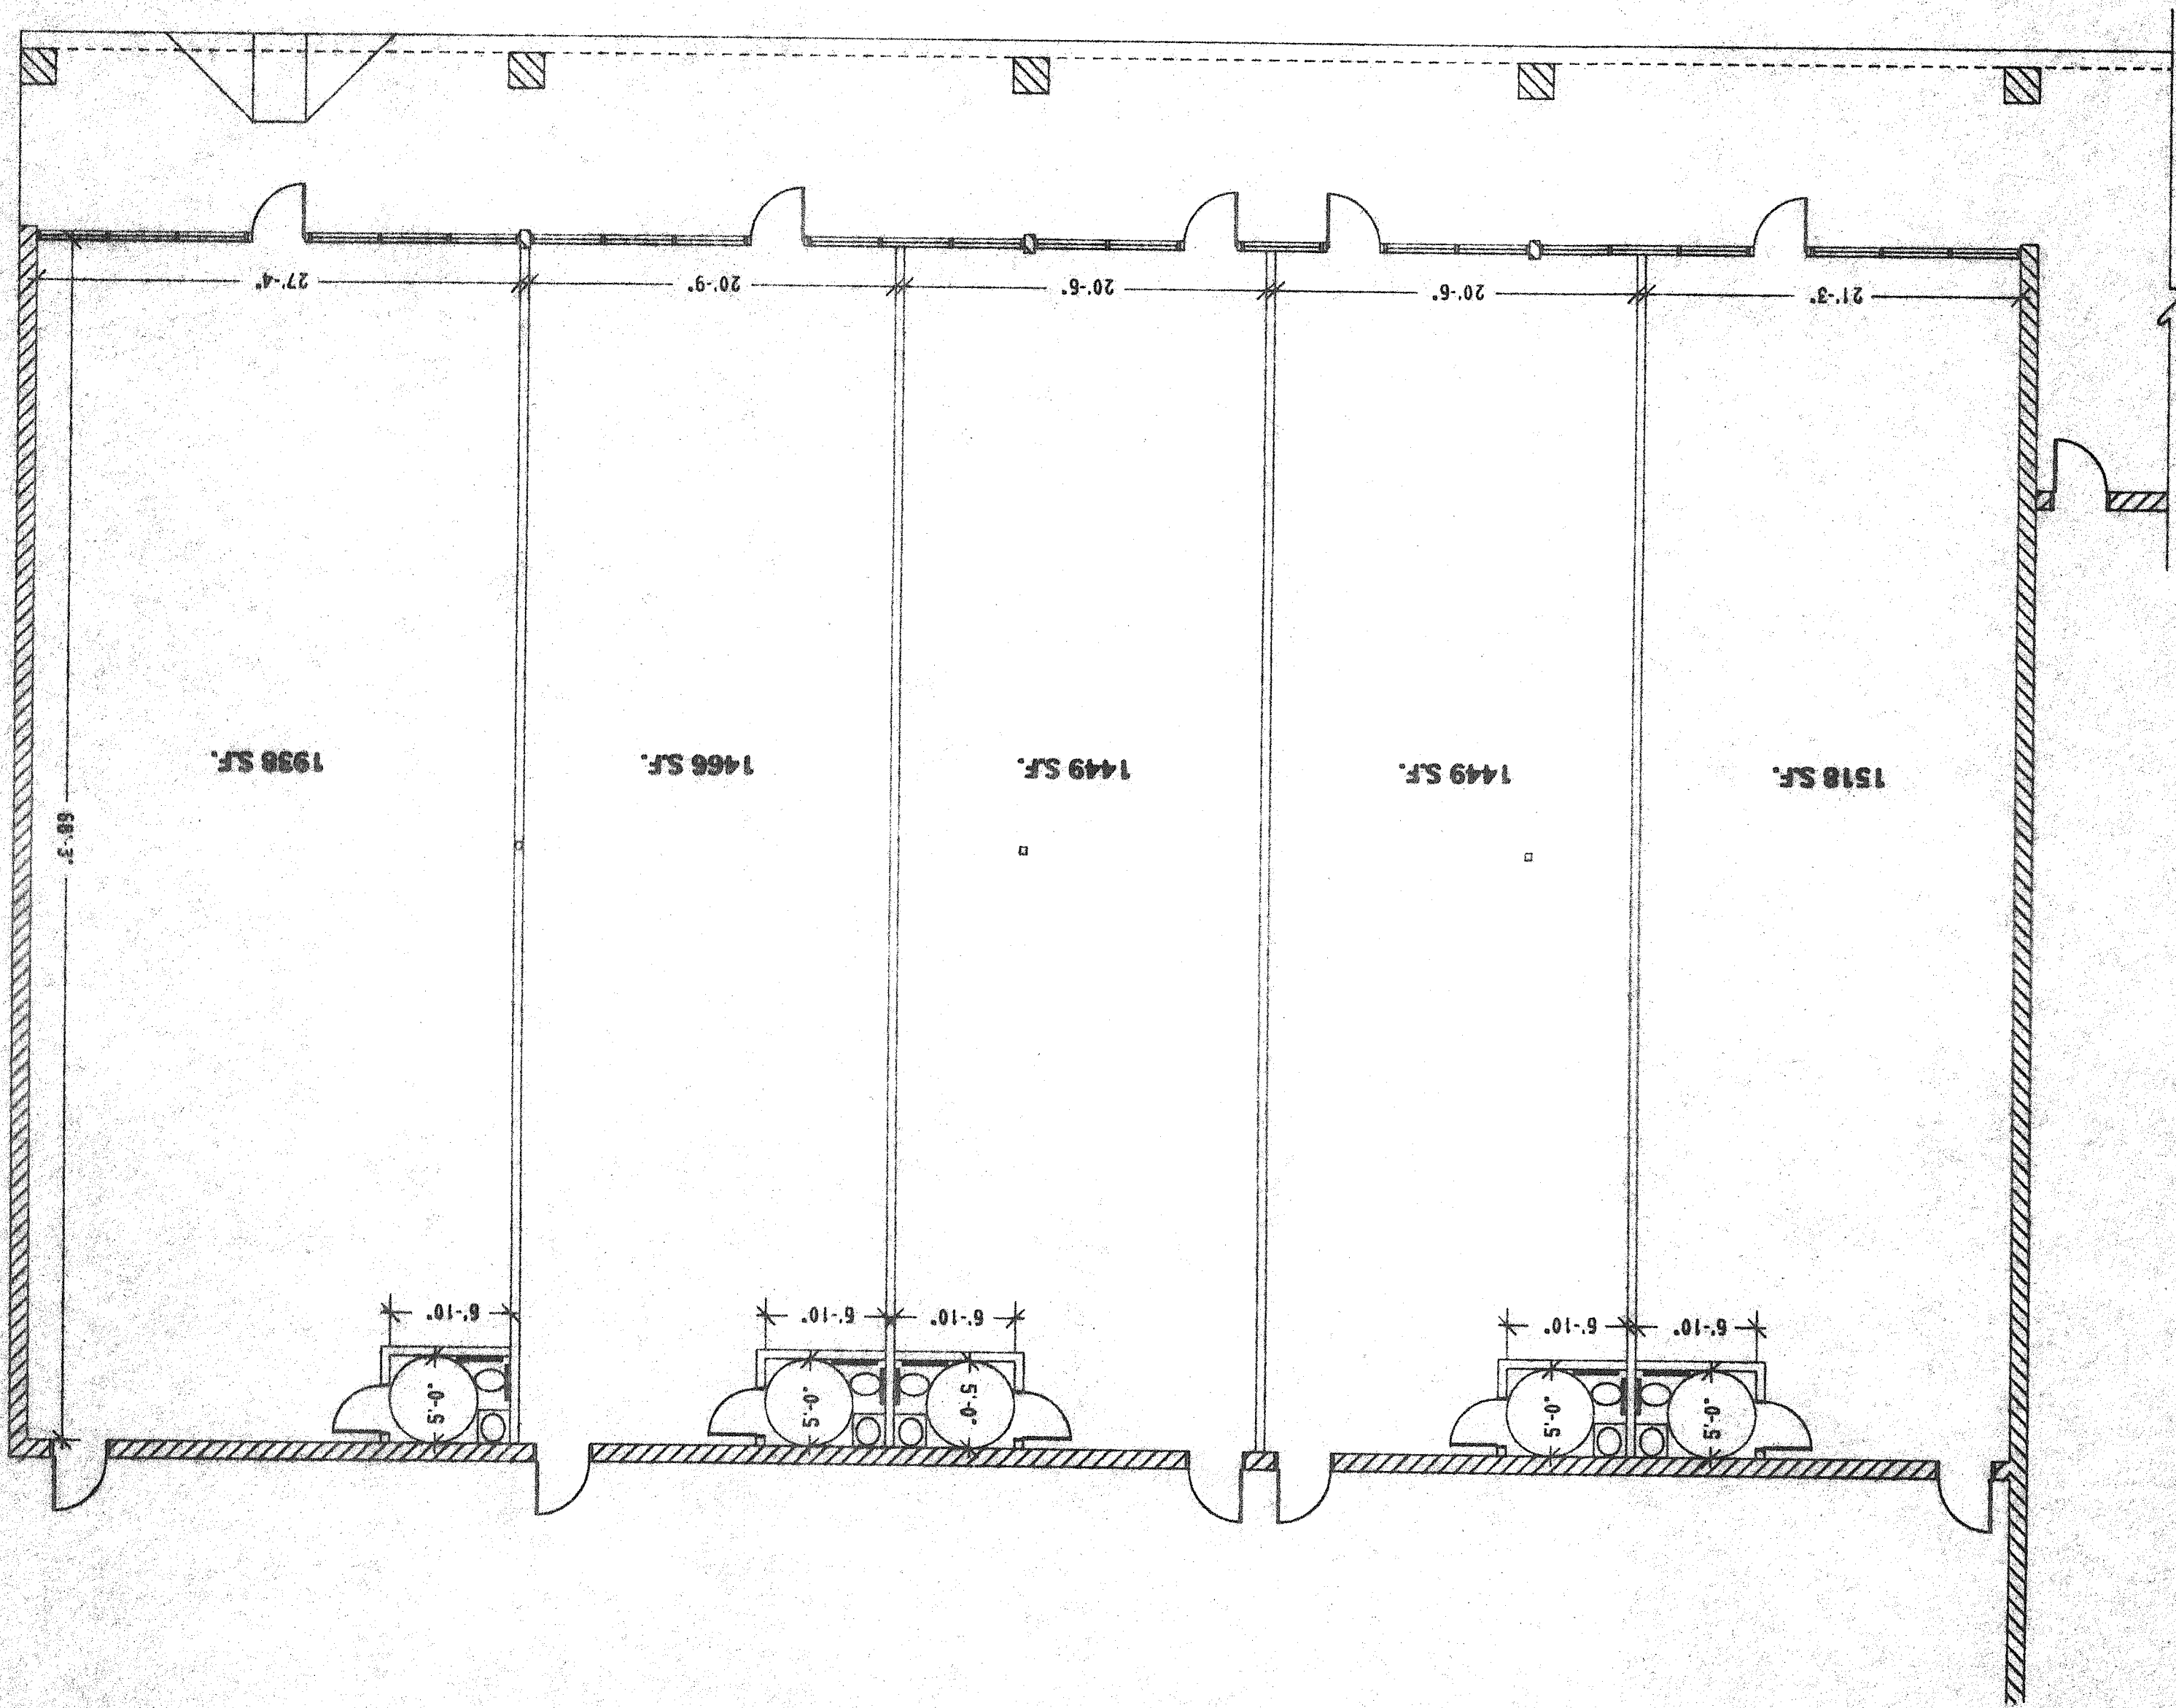

Front Elevation
Scale: 1/8"=1'-0"

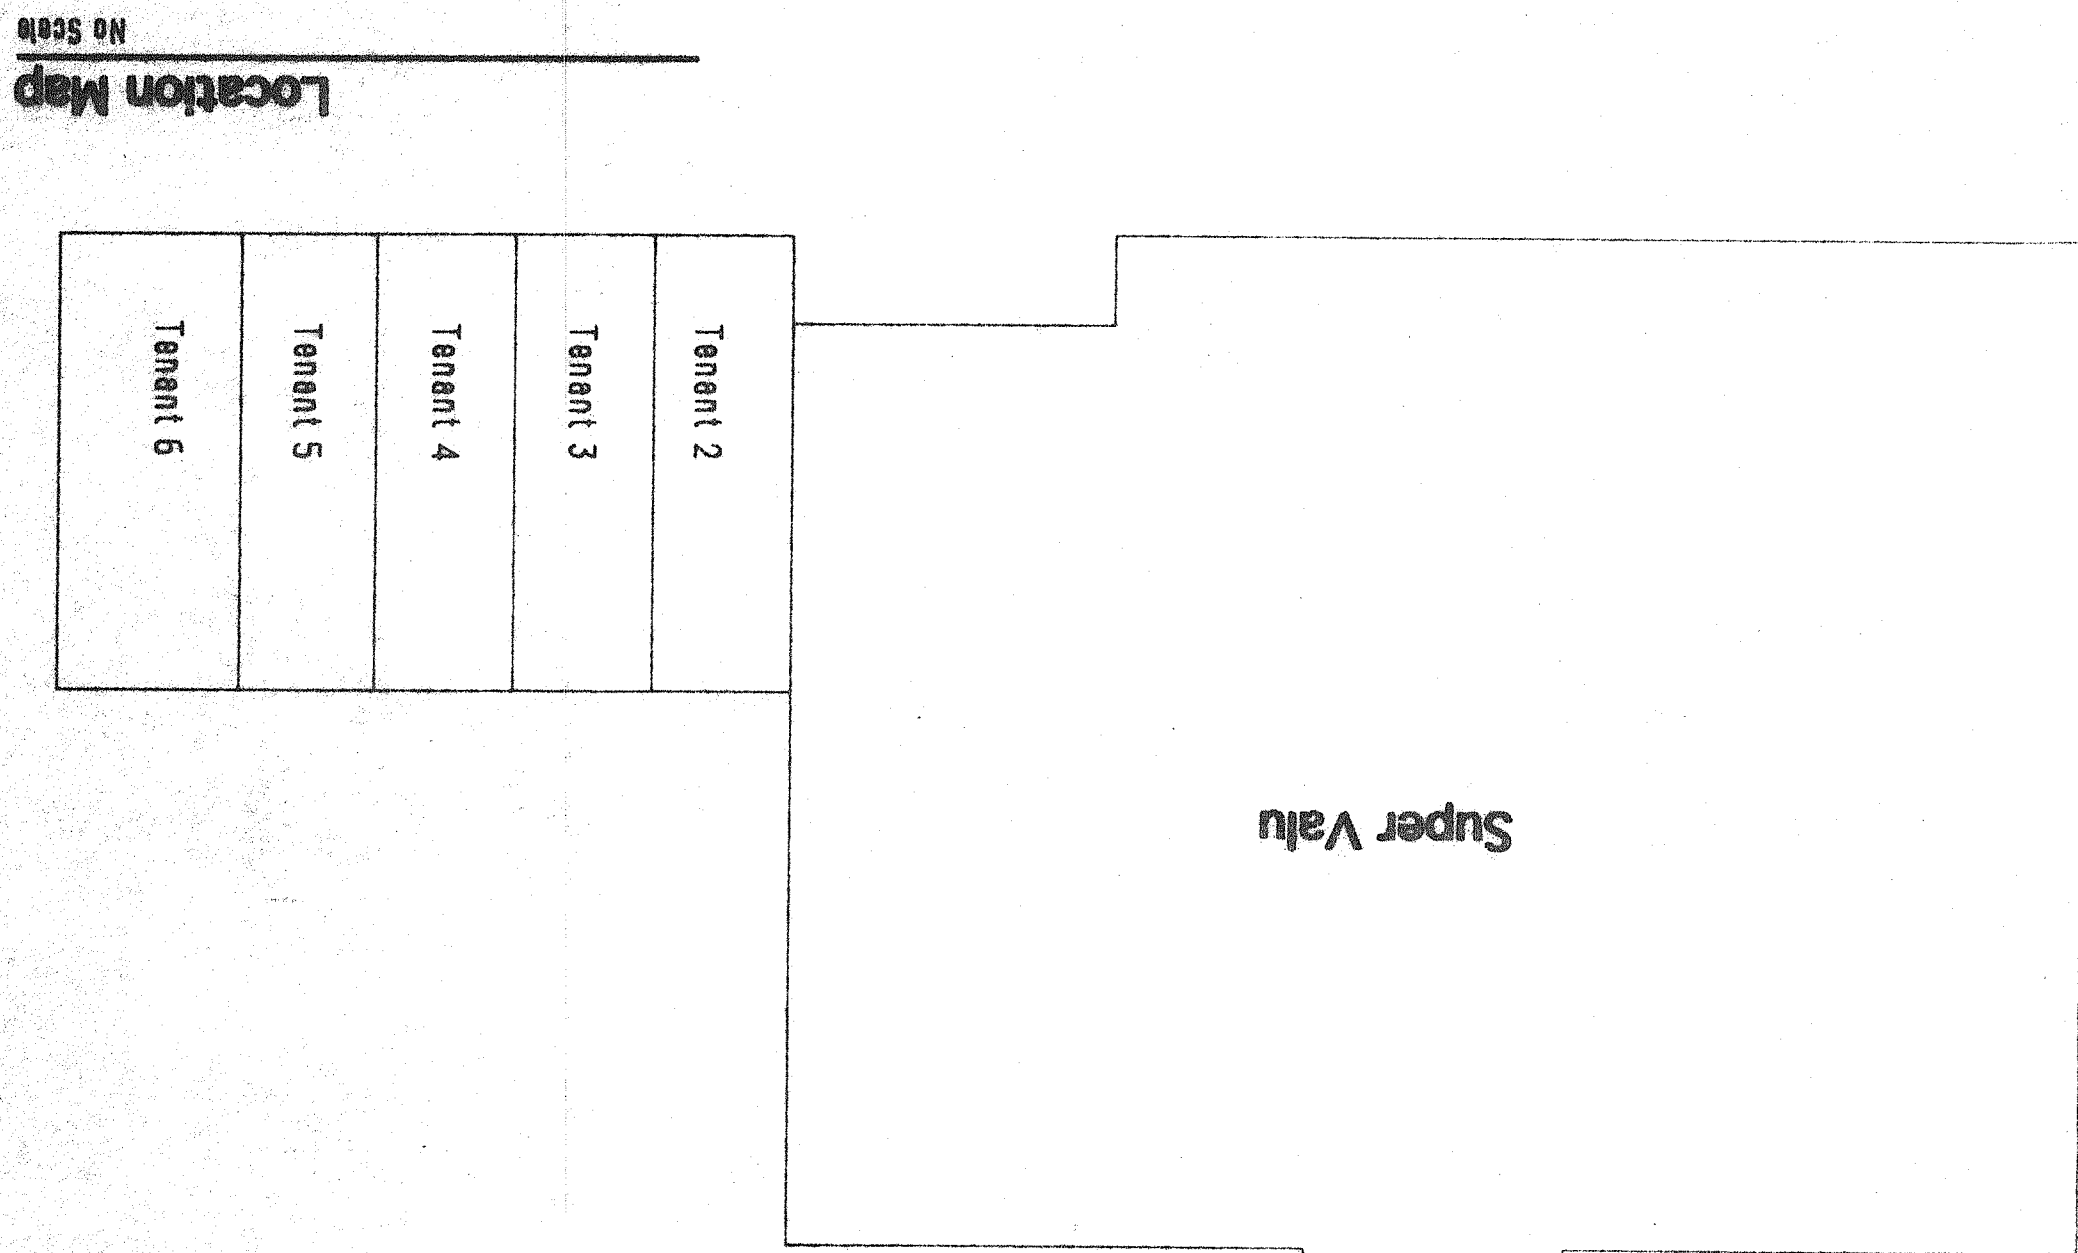

Reflected Ceiling Plan
Scale: 1/8"=1'-0"

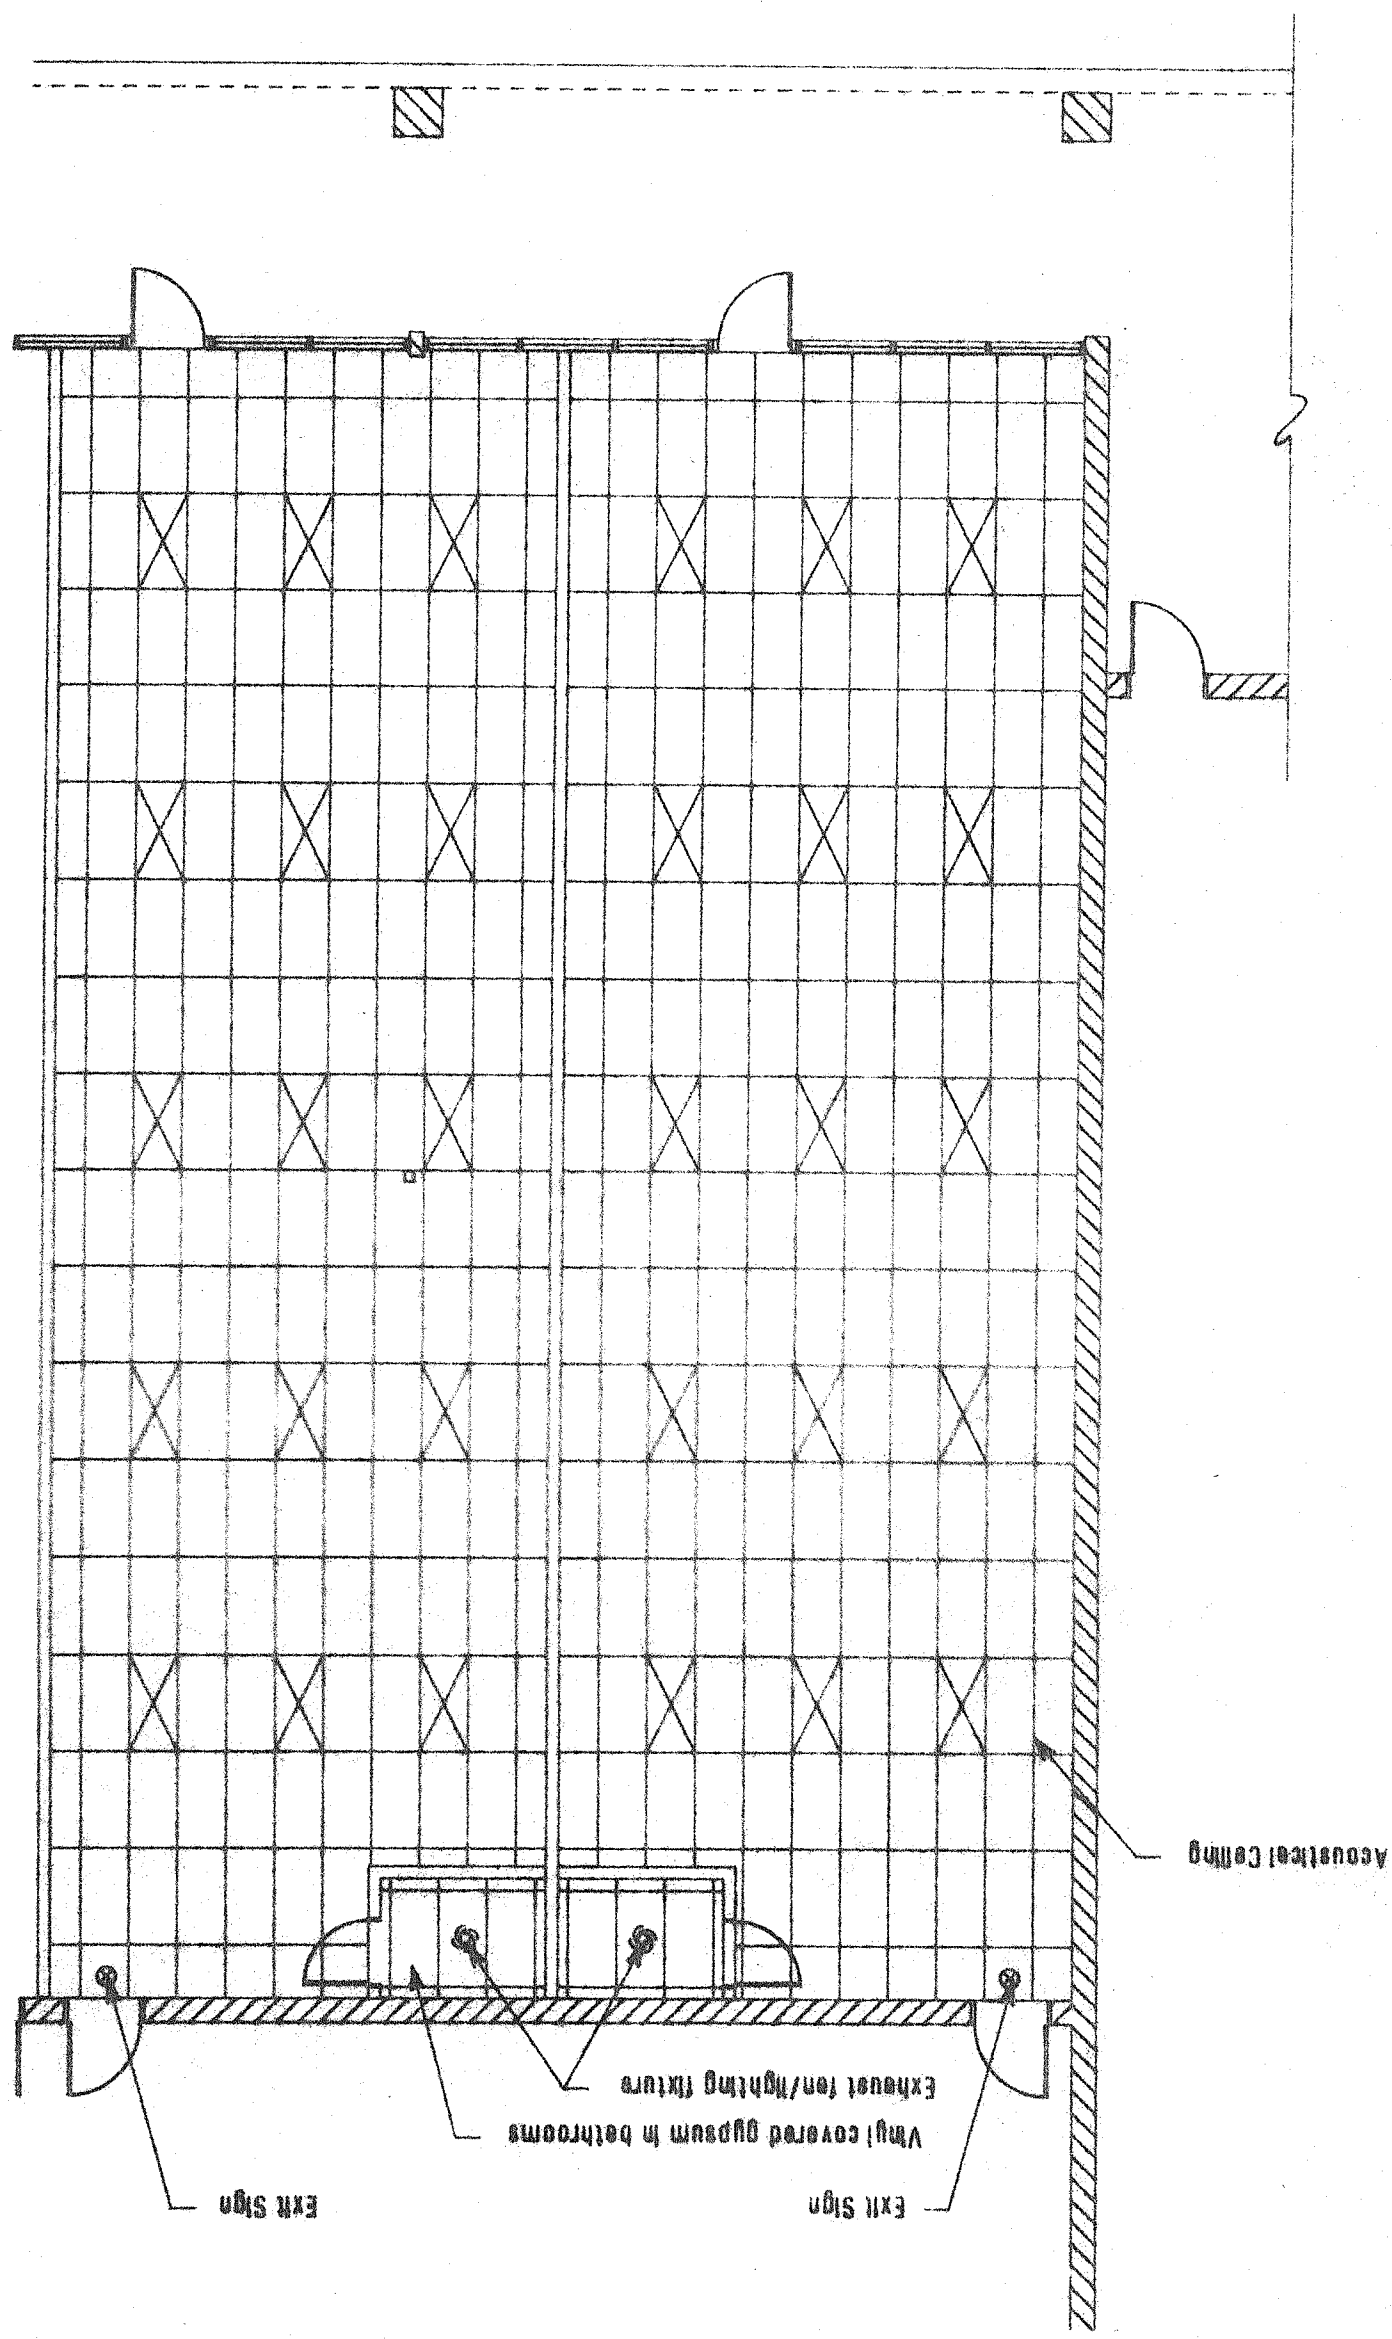

A-1

SHEET NO.
Drawn By: AML
Job No.:
Date: 11/23/92
PROJECT DATA

REVISIONS

Plans
Elevations

SHEET TITLE

Super Valu Retail Center
Jefferson, Wisconsin

DESIGN
DEVELOPMENT
CONSTRUCTION
REVISIONS
DATE
BY
CHECKED
DATE
BY

