


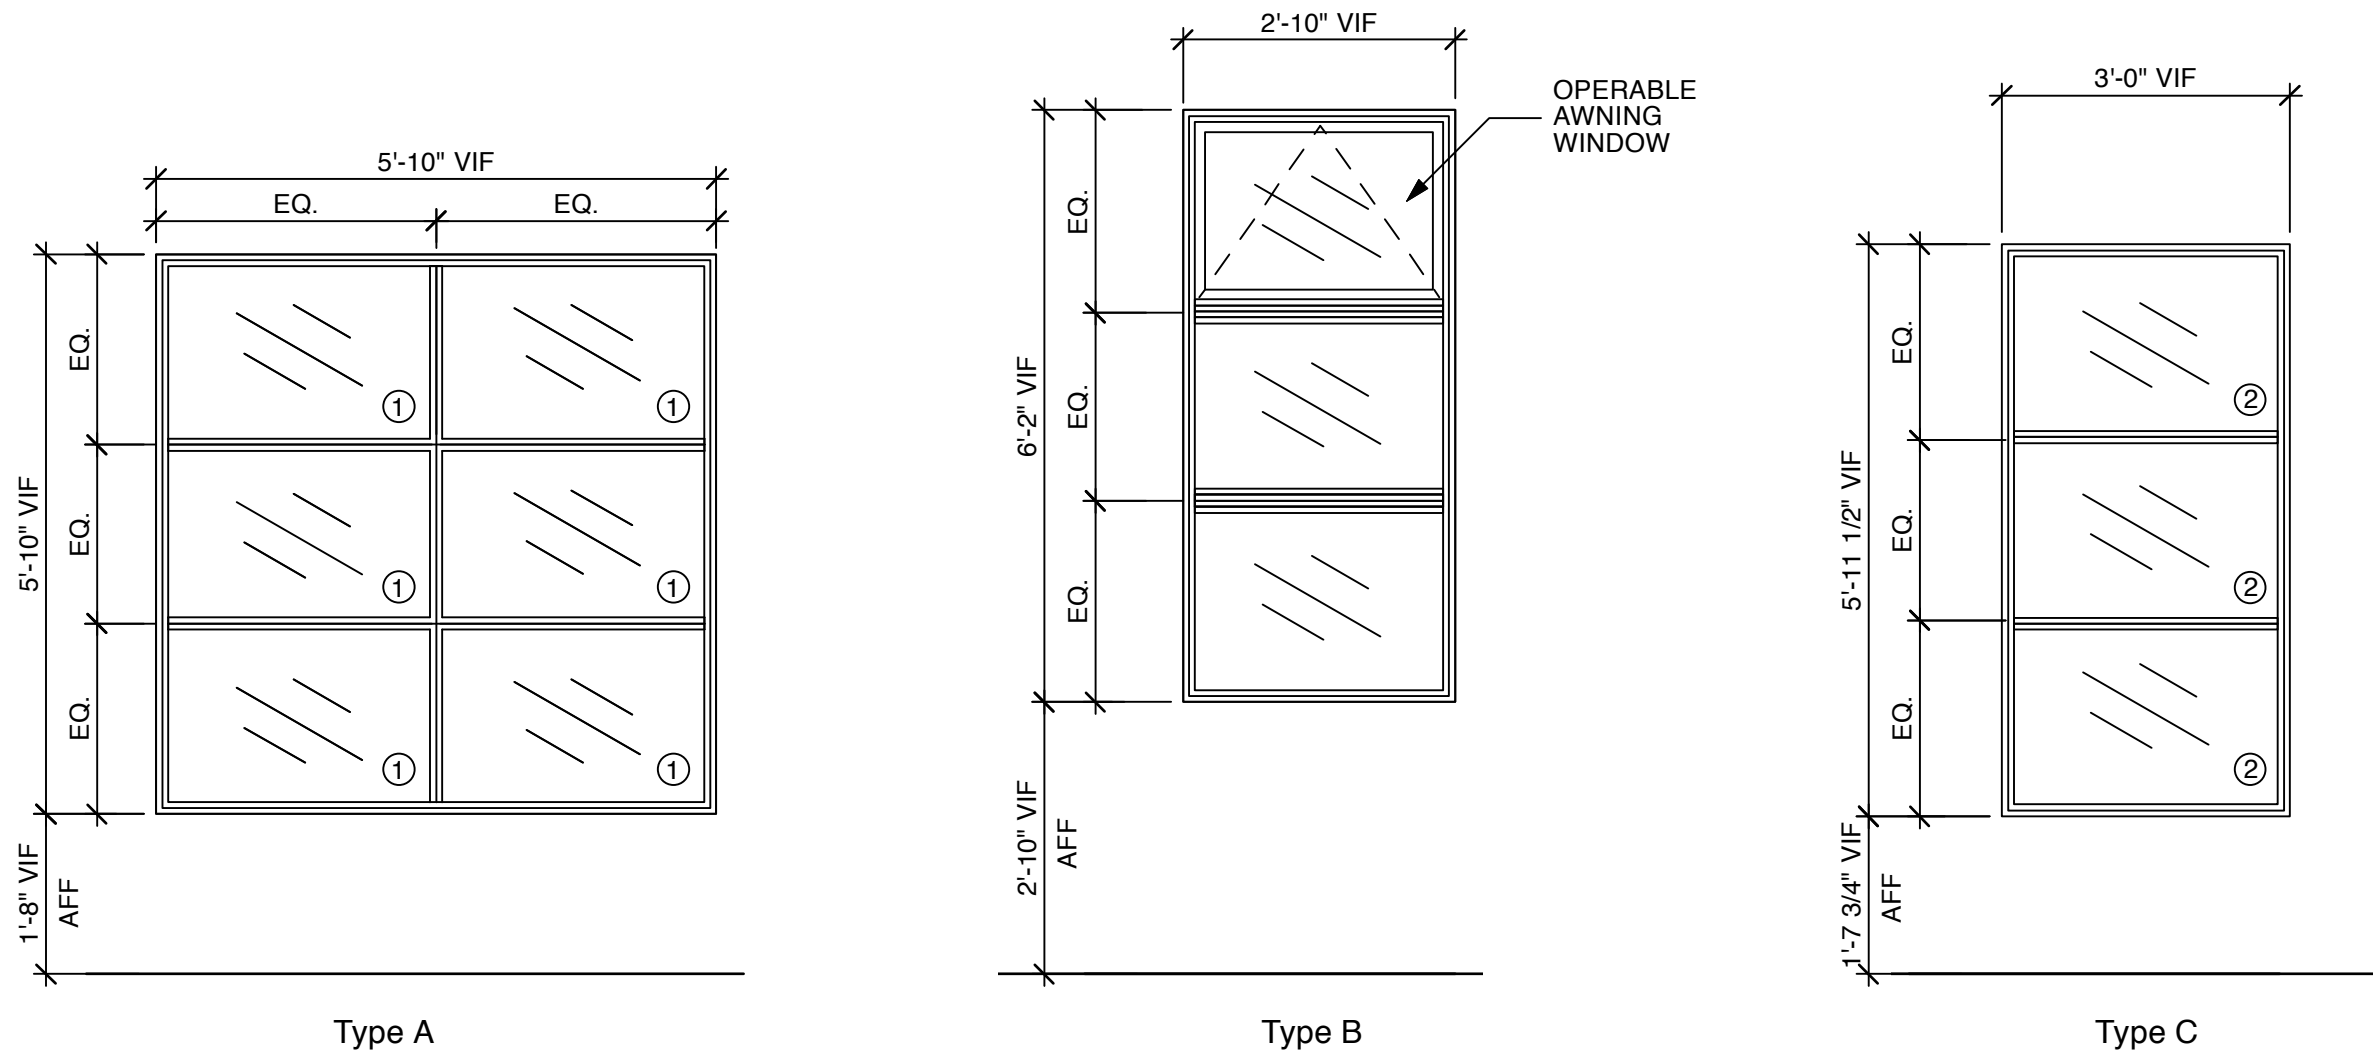

04 Window Types

Scale: 1/2" = 1'-0"

GLAZING TYPES

TYPE	DESCRIPTION
1	TEMPERED INSULATED TINTED GLAZING
2	LAMINATED GLASS WITH A FROST LOOK INNER LAYER

WINDOW SCHEDULE

WINDOW TYPES	FRAME		TYPE	FIRE RATING	GLAZING TYPE	DETAILS				REMARKS
	MATERIAL	FINISH				SILL	JAMB	HEAD	MULLION	
A	ANOD. ALUM.	DK BRONZE		N/A	1					1
B	ANOD. ALUM.	DK BRONZE		N/A	1					1
C	ANOD. ALUM.	DK BRONZE		N/A	2					

GLAZING TYPE GENERAL NOTES:

1. CONTRACTOR TO PROVIDE GLAZING TYPE AS REQUIRED TO MEET CODE. IF A DISCREPANCY ARISES, ARCHITECT IS TO BE NOTIFIED.


REMARKS:

1. IMPACT RESISTANT

GENERAL NOTES:


1. ROUGH OPENING SIZE GIVEN. VERIFY DIMENSIONS IN FIELD. ALLOW SUFFICIENT SPACE FOR MOVEMENT FOR EACH SPECIFIED WINDOW SYSTEM.

2. BASIS OF DESIGN: WESTERN WINDOW SYSTEMS SERIES 600, DK BRONZE ANOD. ALUM. FRAMES, INSULATED GLASS.

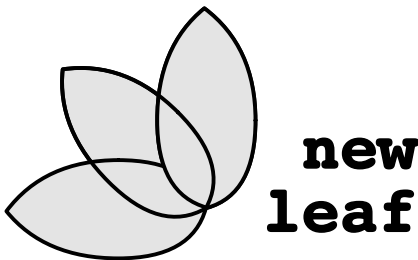

new leaf design
po box 1826, johnson city, tx 78636
kimberly@new-leaf.us 830/469-9677

03 Window Schedule

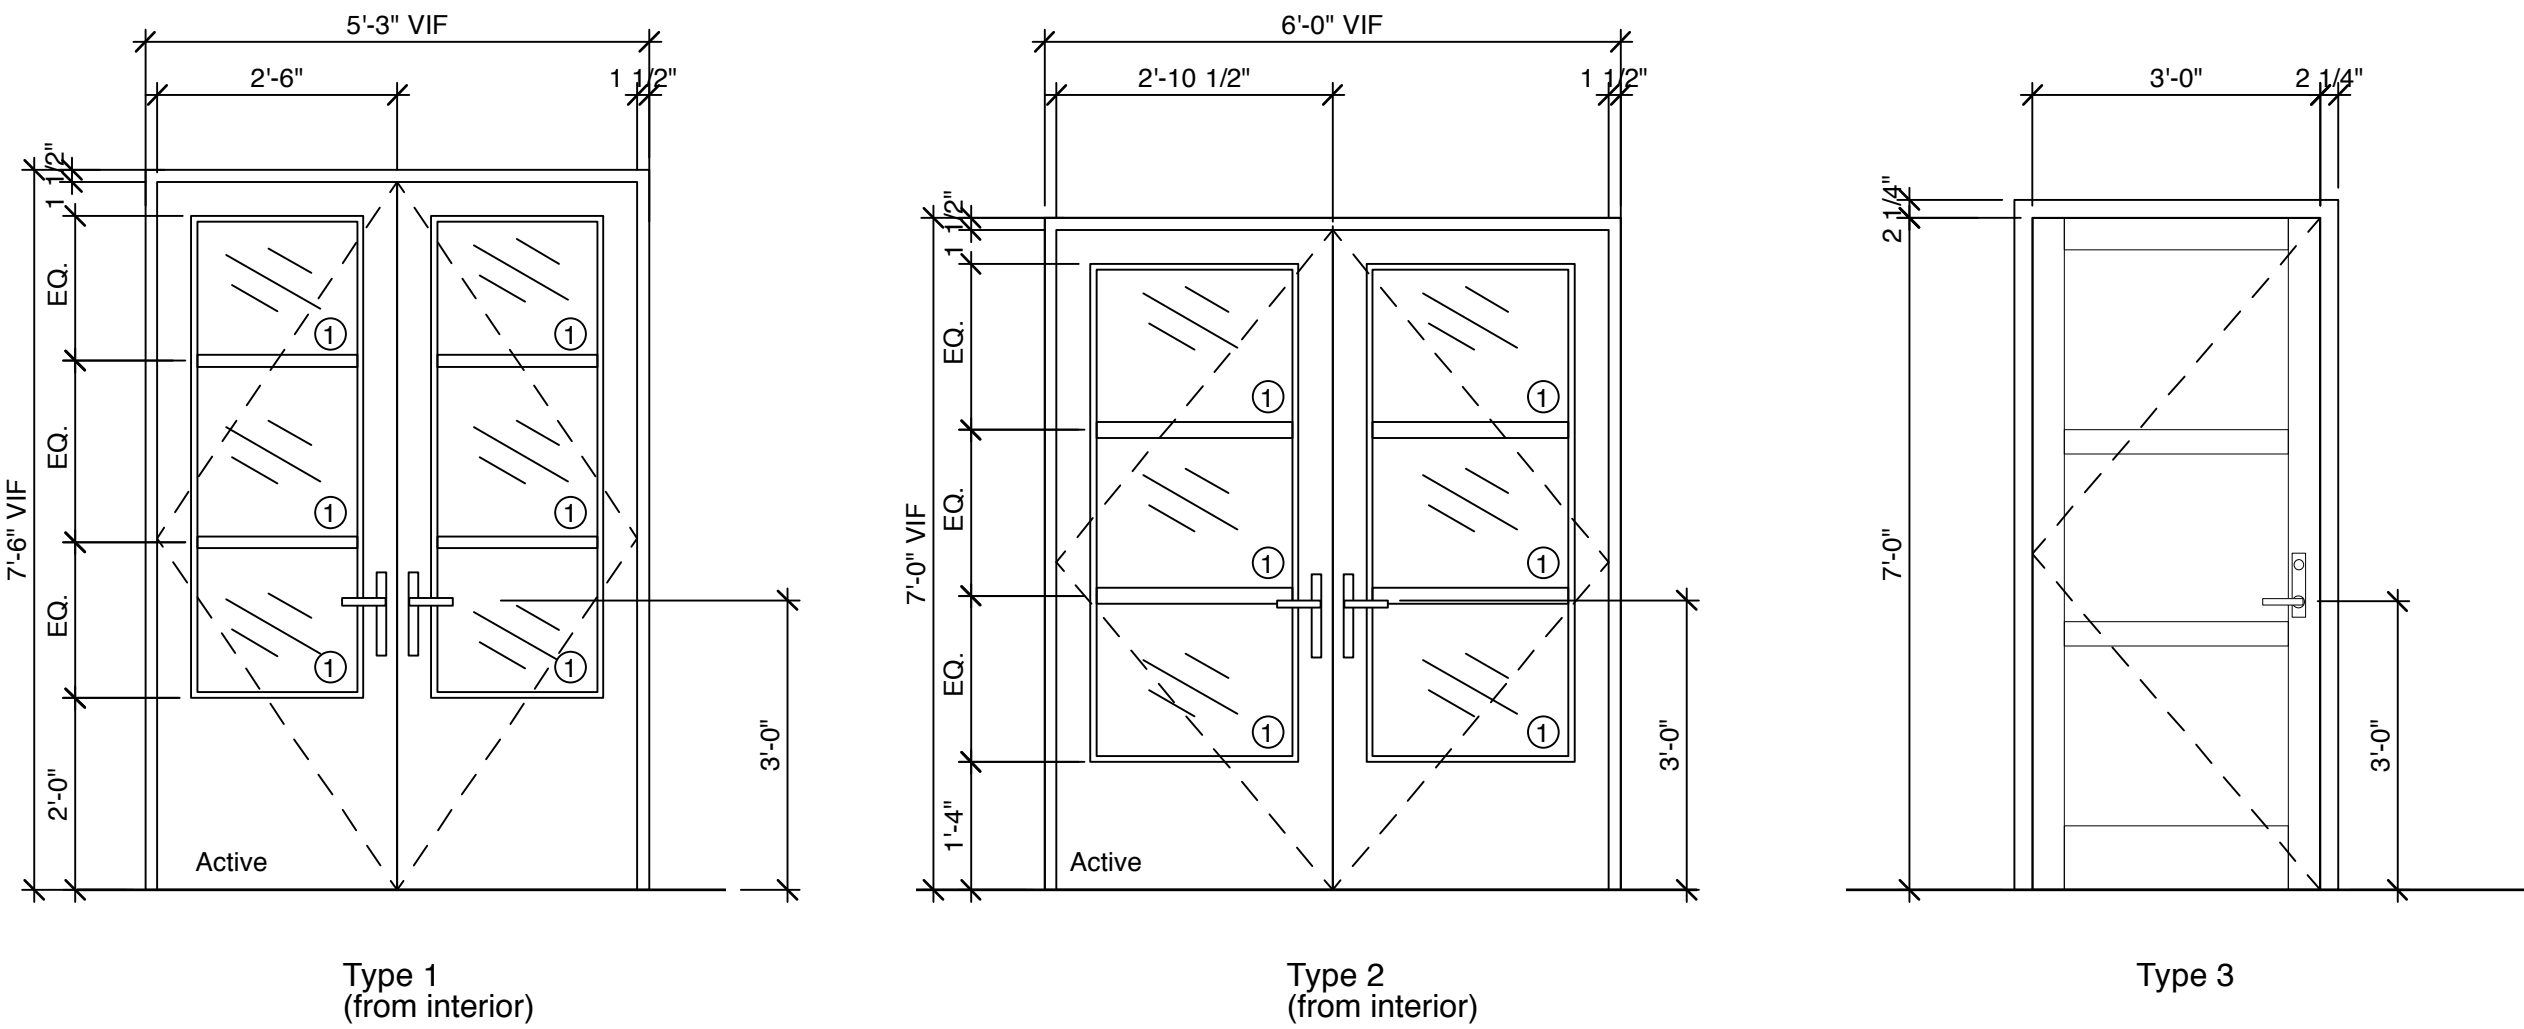

02 Door Types

Scale: 1/2" = 1'-0"

DOOR SCHEDULE															
OFFICE			DOORS				FRAMES			FIRE	HARDWARE	DETAILS			
NUMBER	ROOM NAME	SIZE	THICKNESS	TYPE	MATERIAL	FINISH	TYPE	MATERIAL	FINISH	RATING	SET	HEAD	JAMB	SILL	REMARKS
101	OFFICE	(2) 3'-0" X 7'-0"	1 3/4"	1	ANOD ALUM	ANOD ALUM		ANOD ALUM	ANOD ALUM	-					1
102	CONFERENCE	(2) 3'-0" X 7'-0"	1 3/4"	2	ANOD ALUM	ANOD ALUM		ANOD ALUM	ANOD ALUM	-					1
103	UNISEX RR	3'-0" X 7'-0"	1 3/4"	3	SC	PTD-1		WD	PTD	-					2

REMARKS:

1. EXTERIOR DOORS-BASIS OF DEISGN: WESTERN WINDOW SYSTEMS SERIES 900, DK BRONZE ANOD. ALUM. FRAMES, INSULATED GLASS, 1/2" MAX. THRESHOLDS

2. INTERIOR DOOR-BASIS OF DEISGN: MOHAWK MASONITE STILE AND RAIL DOOR CBPN31, PAINTED TO MATCH ADJACENT WALL COLOR

GENERAL NOTES:

A. REFER TO FLOOR PLANS FOR THE DIRECTION OF DOOR SWINGS.

01

Door Schedule

01 Door Schedule

File Name: 14008-A8.X Schedules.vwx
Drawn By: KNR
Checked By: KNR
Plot Date: May 15, 2015