



**1,200 - 4,377 SF AVAILABLE WITH DRIVE-THRU
ON VETERANS PARKWAY**

**313 Veterans Parkway
Normal, IL**



GREAT STREET



TARTAN

CALEB MANN

913.375.2922

caleb@greatstreetrealty.com

BRENDAN WATT

812.606.2822

brendan@greatstreetrealty.com

1,200 - 4,377 SF AVAILABLE WITH DRIVE-THRU ON VETERANS PKWY
313 Veterans Parkway | Normal, IL



AERIAL



The information provided herein has either been given to us by the owner of the property or obtained from sources that we deem reliable. We have no reason to doubt its accuracy but we do not guarantee it. You should conduct a careful, independent investigation on the property and verify all information. Any reliance on this information is solely at your own risk.

1,200 - 4,377 SF AVAILABLE WITH DRIVE-THRU ON VETERANS PKWY

313 Veterans Parkway | Normal, IL

PROPERTY OVERVIEW



- 1,200 - 4,377 SF space remaining on 2.1 acres for lease in front of the College Hills Mall (Target, Von Maur, and many more) in Normal, IL
- Direct frontage to Veteran's Parkway which has more than 37,000 CPD
- Bloomington-Normal is home to the State Farm Headquarters (14,731 employees), Country Financial (1,972 employees), and Illinois State University (21,039 students)
- Pylon sign available on Veteran's Parkway


DEMOGRAPHICS

TOTAL POPULATION	1 MILE	10,580
	3 MILE	96,313
	5 MILE	130,508
DAYTIME POPULATION	1 MILE	6,082
	3 MILE	36,631
	5 MILE	50,035
AVERAGE HH INCOME	1 MILE	\$95,676
	3 MILE	\$105,635
	5 MILE	\$105,873

1,200 - 4,377 SF AVAILABLE WITH DRIVE-THRU ON VETERANS PKWY
313 Veterans Parkway | Normal, IL



SITE PLAN

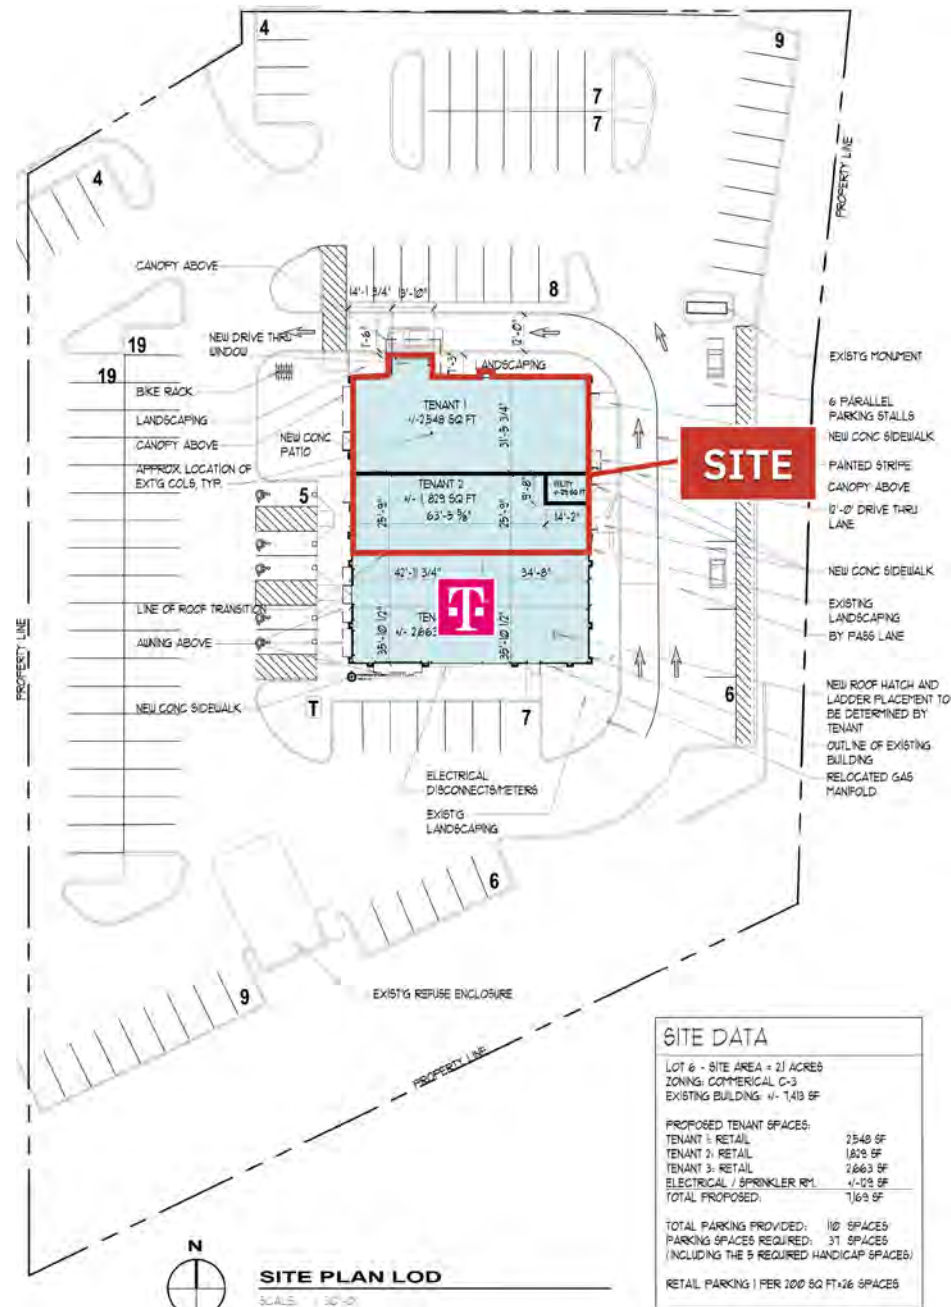


1,200 - 4,377 SF AVAILABLE WITH DRIVE-THRU ON VETERANS PKWY
313 Veterans Parkway | Normal, IL



ELEVATIONS - NORTH




PROPOSED DT

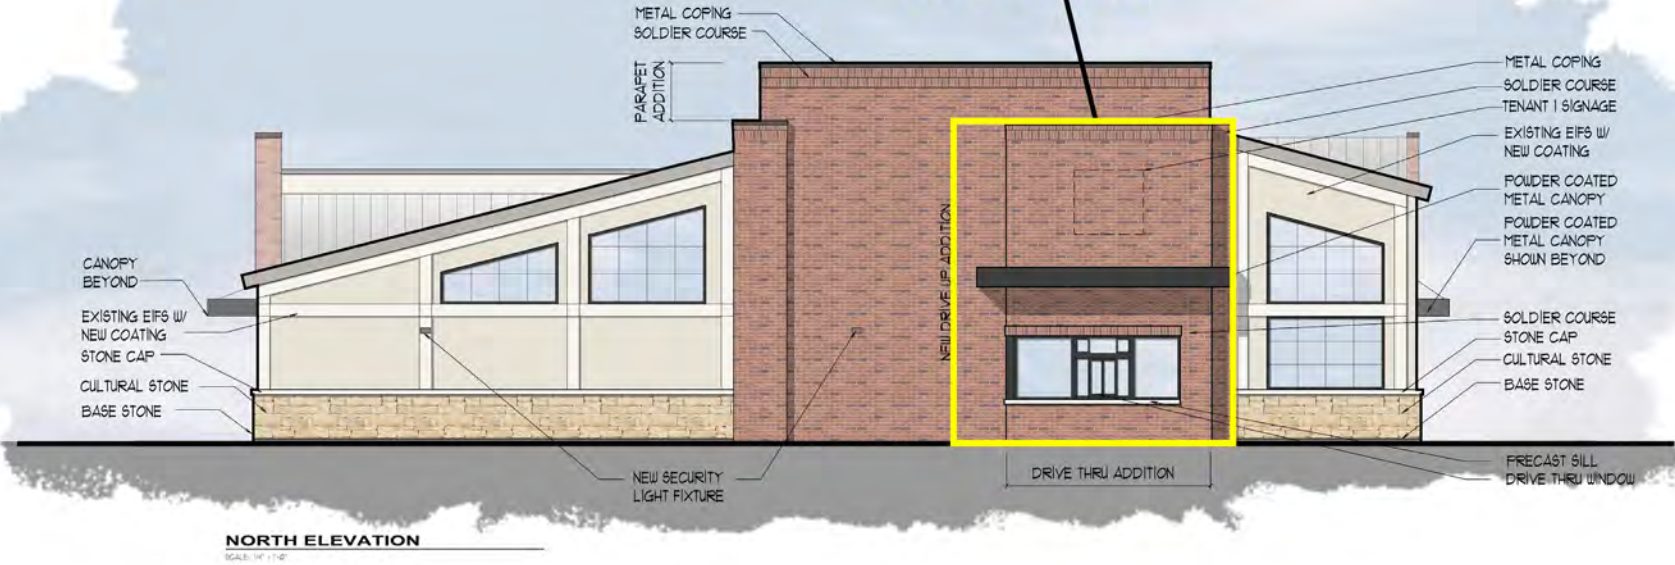

1,200 - 4,377 SF AVAILABLE WITH DRIVE-THRU ON VETERANS PKWY
313 Veterans Parkway | Normal, IL




ELEVATIONS - SOUTH

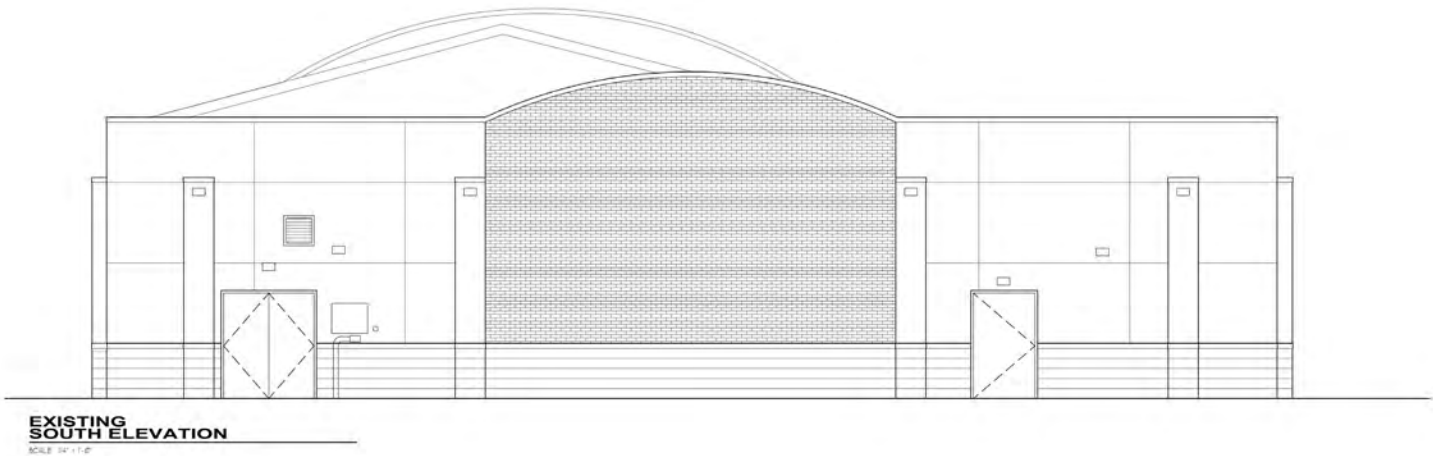

1,200 - 4,377 SF AVAILABLE WITH DRIVE-THRU ON VETERANS PKWY
313 Veterans Parkway | Normal, IL




ELEVATIONS - EAST

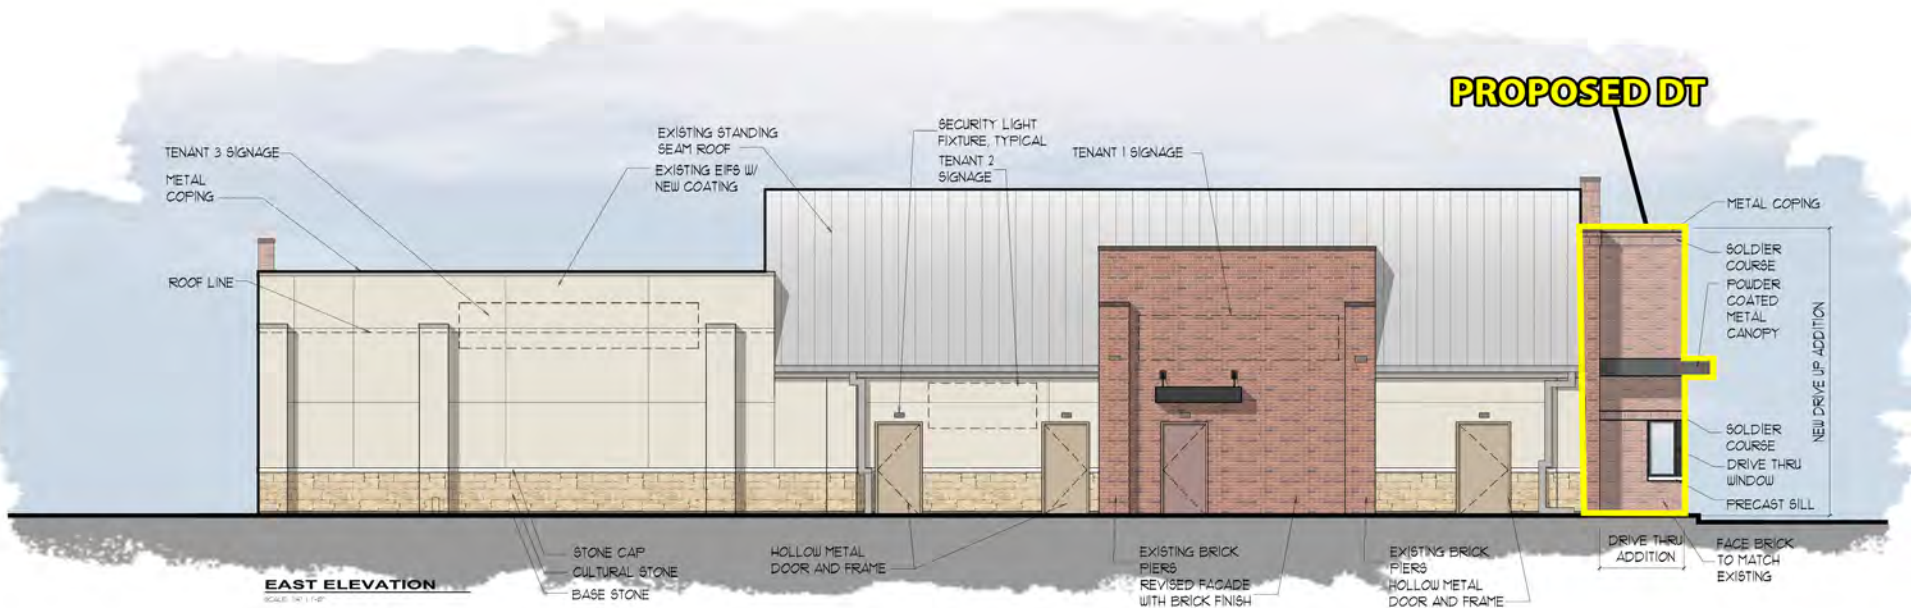

1,200 - 4,377 SF AVAILABLE WITH DRIVE-THRU ON VETERANS PKWY
313 Veterans Parkway | Normal, IL



ELEVATIONS - WEST

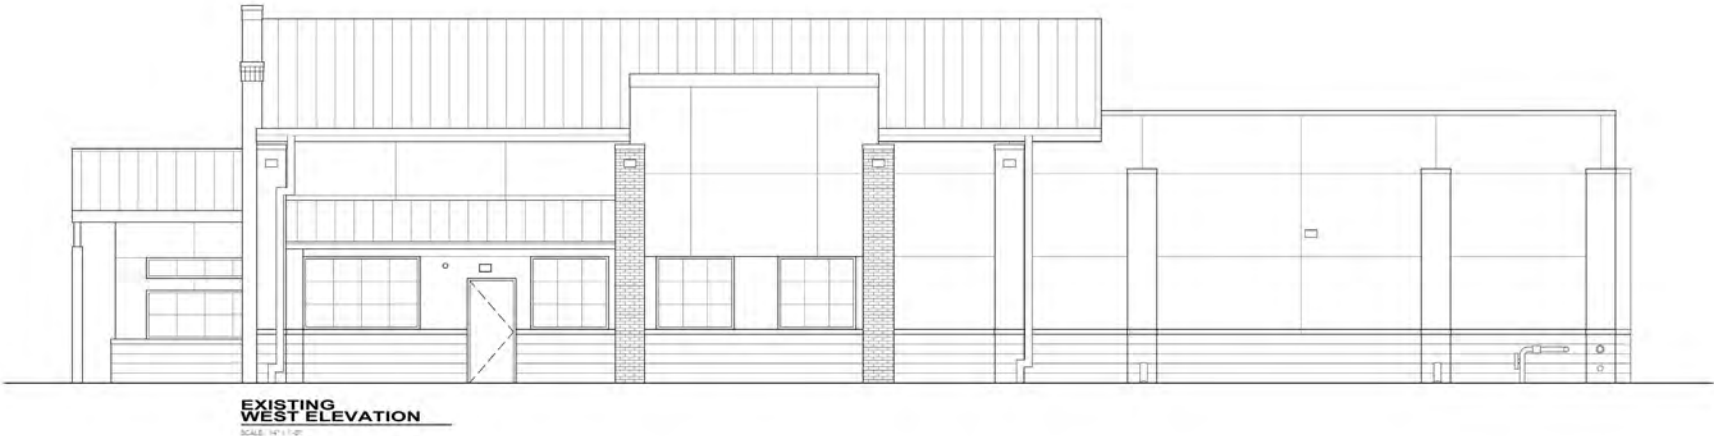

EXISTING
WEST ELEVATION
SCALE: 1/4" = 1'-0"



WEST ELEVATION
SCALE: 1/4" = 1'-0"