




VJS aia
 VICTOR JOHN SPURLOCK AIA
 2622 East Acoma Drive • Phoenix AZ • 85032-4931
 602.482.3737 (voice) • 602.482.3797 (fax)
 e-mail: vjsaia@qwest.net

UBG
 PALOMA KYRENE BUSINESS COMMUNITY
 106 S. KYRENE ROAD
 CHANDLER, AZ
FLOOR PLAN

Project: **09039**
 Title: **VS**
 Project number:
 Drawn by:
 Checked by:
 Date:
 REVIEW: 09/18/09

A-2

2 of 17 sheets

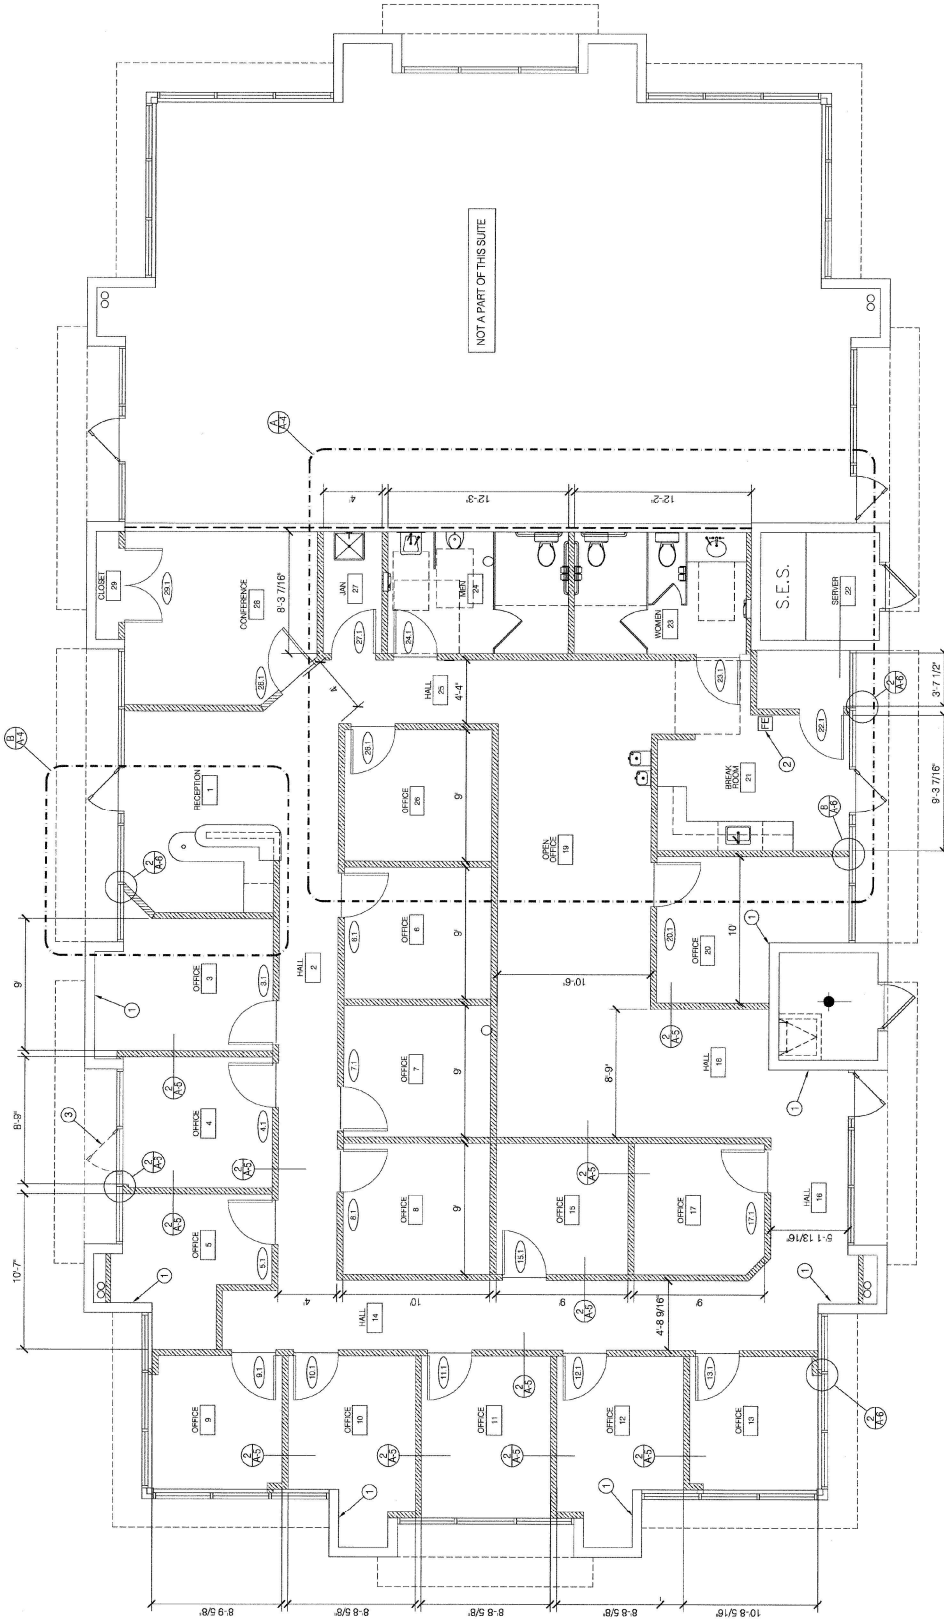

LEGEND

- EXISTING INTERIOR PARTITION TO REMAIN
- EXISTING INTERIOR PARTITION OR DOOR TO REMAIN
- NEW INTERIOR PARTITION
- NEW LOW WALL PARTITION
- NEW SLAB TO SLAB INTERIOR PARTITION
- EXISTING DOOR (& SCHEDULE) TO REMAIN
- NEW DOOR (& SCHEDULE IF REQUIRED)

FLOOR PLAN
 SCALE: 1/4" = 1'-0"
 GRAPHIC SCALE: 0' 2' 4' 8' 12'
 NORTH

- FLOOR PLAN NOTES**
1. FURR EXISTING CMU WALL WITH 1/2" TYPE 'X' GYP BOARD OVER. W/IL STUDS AND BATT INSULATION
 2. RELOCATE 2A-10 BC PRE EXTINGUISHER IN NEW RECESSED CABINET
 3. DEMO EXISTING DOOR AND REPLACE WITH GLASS TO MATCH EXISTING