


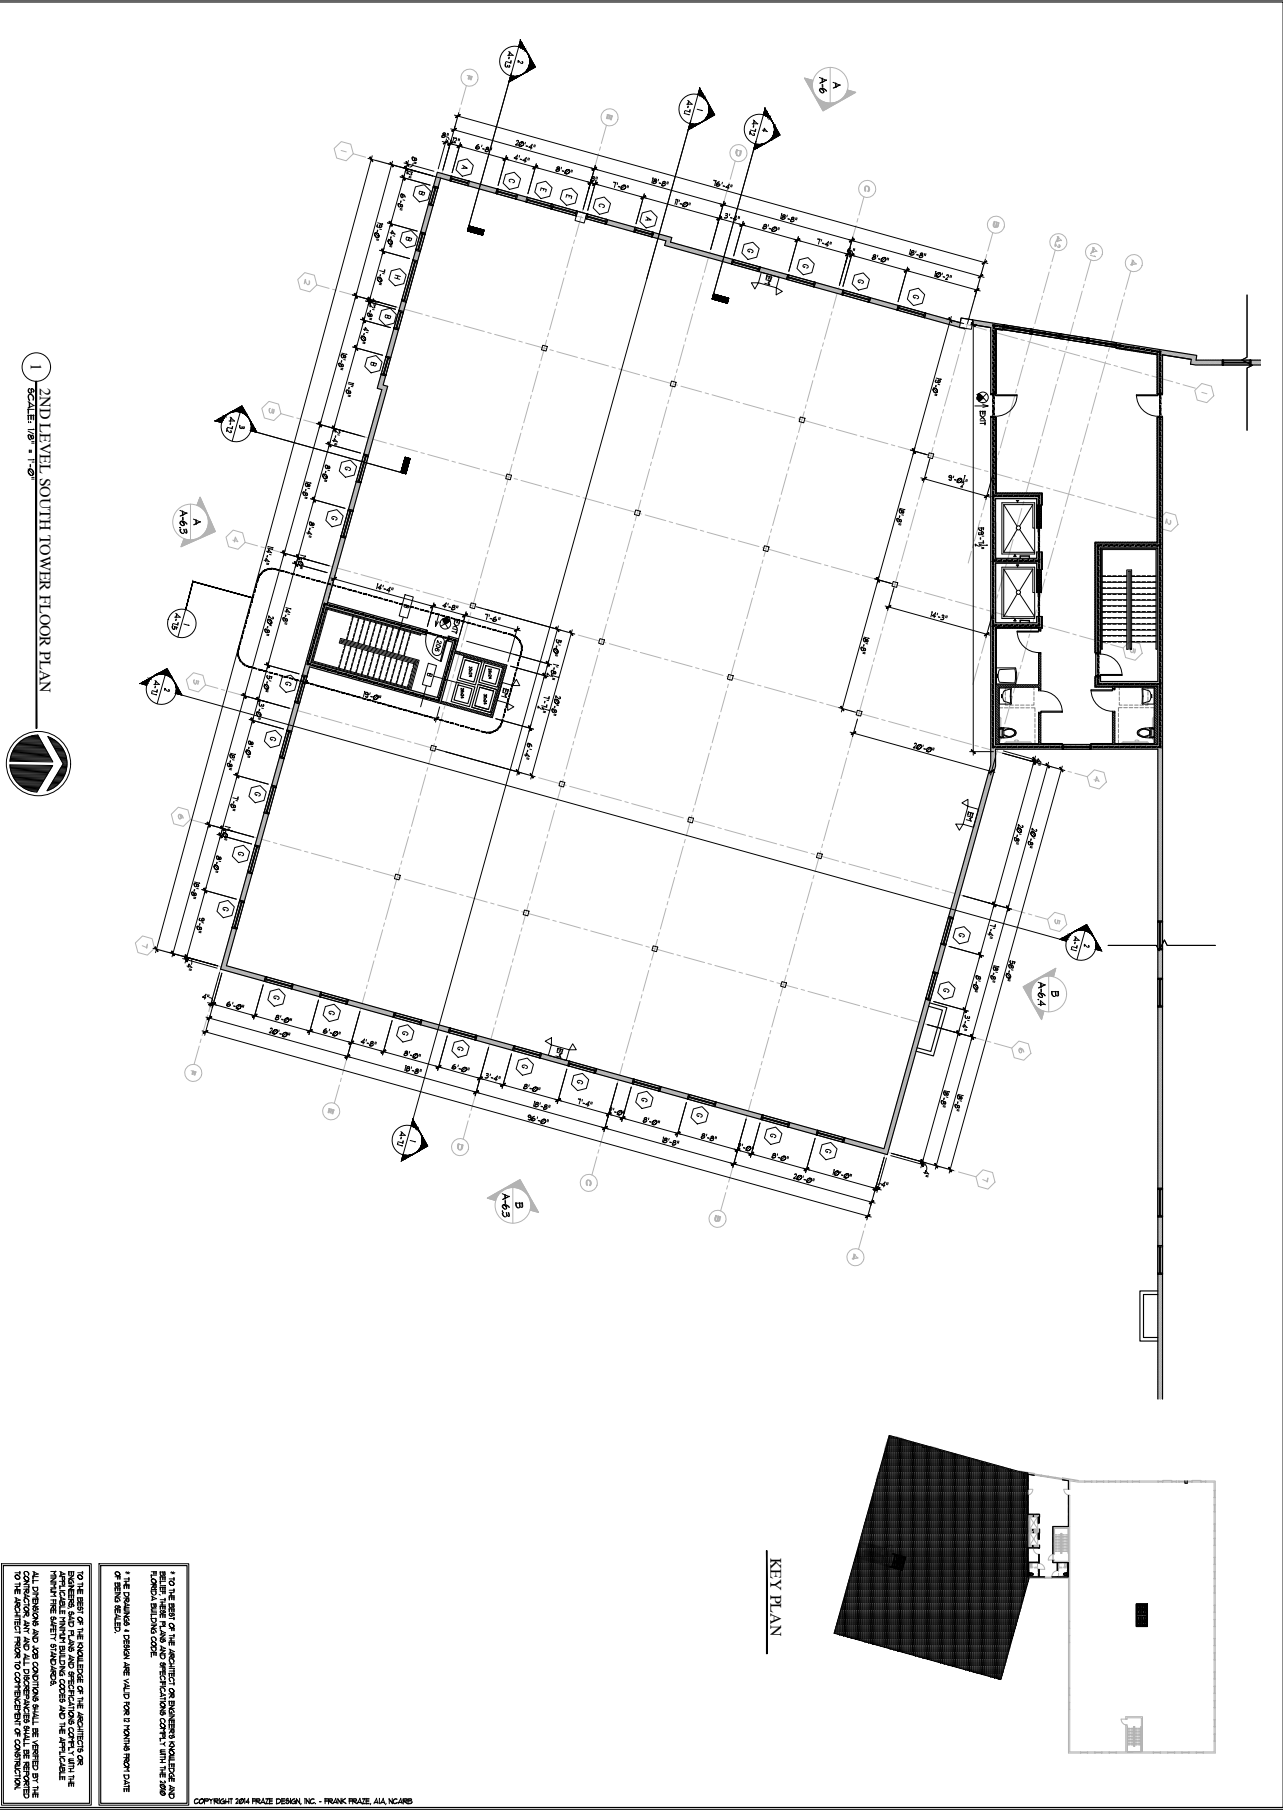

1 2ND LEVEL SOUTH TOWER FLOOR PLAN
SCALE: 1/8" = 1'-0"

1.1.1. IN THE EVENT OF THE OCCURRENCE OF AN EMERGENCY, THE ARCHITECT, ENGINEER, AND ALL OTHERS SHALL BE RESPONSIBLE FOR THE PROTECTION OF THE BUILDING AND ITS CONTENTS. 

COPYRIGHT 2014 FRAZE DESIGN, INC. - FRANK FRAZE, AIA, NCARB

A-3.2
2ND LEVEL SOUTH TOWER
FLOOR PLAN
SHEET NUMBER

FRAZE
design

COMMERCIAL
RESIDENTIAL
ARCHITECTURE

E-MAIL: info@frazedesign.com
 1750 CENTRAL AVENUE
 PHONE: 727/328-3608

ST. PETERSBURG, FLORIDA 33712
 FAX: 727/328-3609
 STUDIO: 727/821-8355

FL. LIC. NO. A32600083



Construction Documents for:
BRANDON PROFESSIONAL PLAZA
 3120 S. FALKENBURG ROAD
 RIVERVIEW, FLORIDA 33578

THESE DOCUMENTS ARE THE PROPERTY OF FRAZE DESIGN, INC. AND ARE TO BE USED ONLY FOR THE PROJECT AND SITE SPECIFICALLY IDENTIFIED HEREIN. ANY REUSE OR MODIFICATION OF THESE DOCUMENTS WITHOUT THE WRITTEN PERMISSION OF FRAZE DESIGN, INC. IS STRICTLY PROHIBITED.

DATE	BY
09/03/14	FRANK FRAZE
09/03/14	FRANK FRAZE
09/03/14	FRANK FRAZE
09/03/14	FRANK FRAZE