


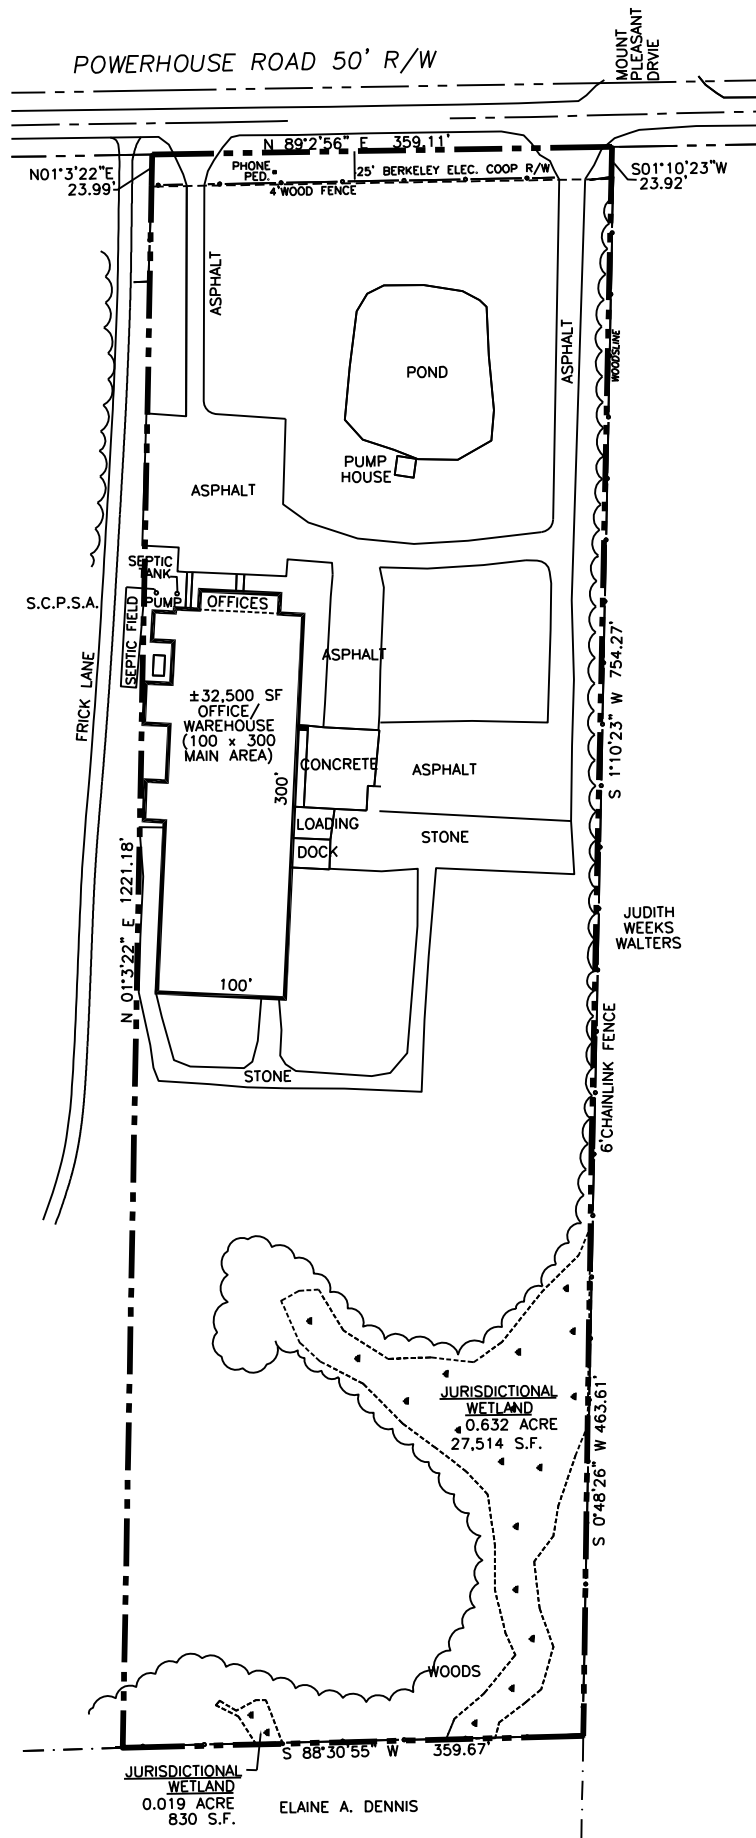

84 LUMBER
1019 ROUTE 519
EIGHTY FOUR, PA 15330
(724) 228-3636

REAL ESTATE CATALOG
SITE PLAN

POWERHOUSE ROAD
MONCK'S CORNER
BERKELEY COUNTY, SOUTH CAROLINA

STORE NO.	SITE INFORMATION
TOTAL ACRES: 10.239	SCALE: 1"=150'
DEVELOPED: 2.7	DRAWN BY: JAZ
EXCESS ACRES: 3.6	DATE: 03/09/09