




03-23-2022

revisions:

 

HUTTO RETAIL CENTER



date:

03-22-2022

drawn by:

SB

checked by:

MW

file No:


2022-2212

content:

FLOOR PLAN

sheet number:

A-2.00

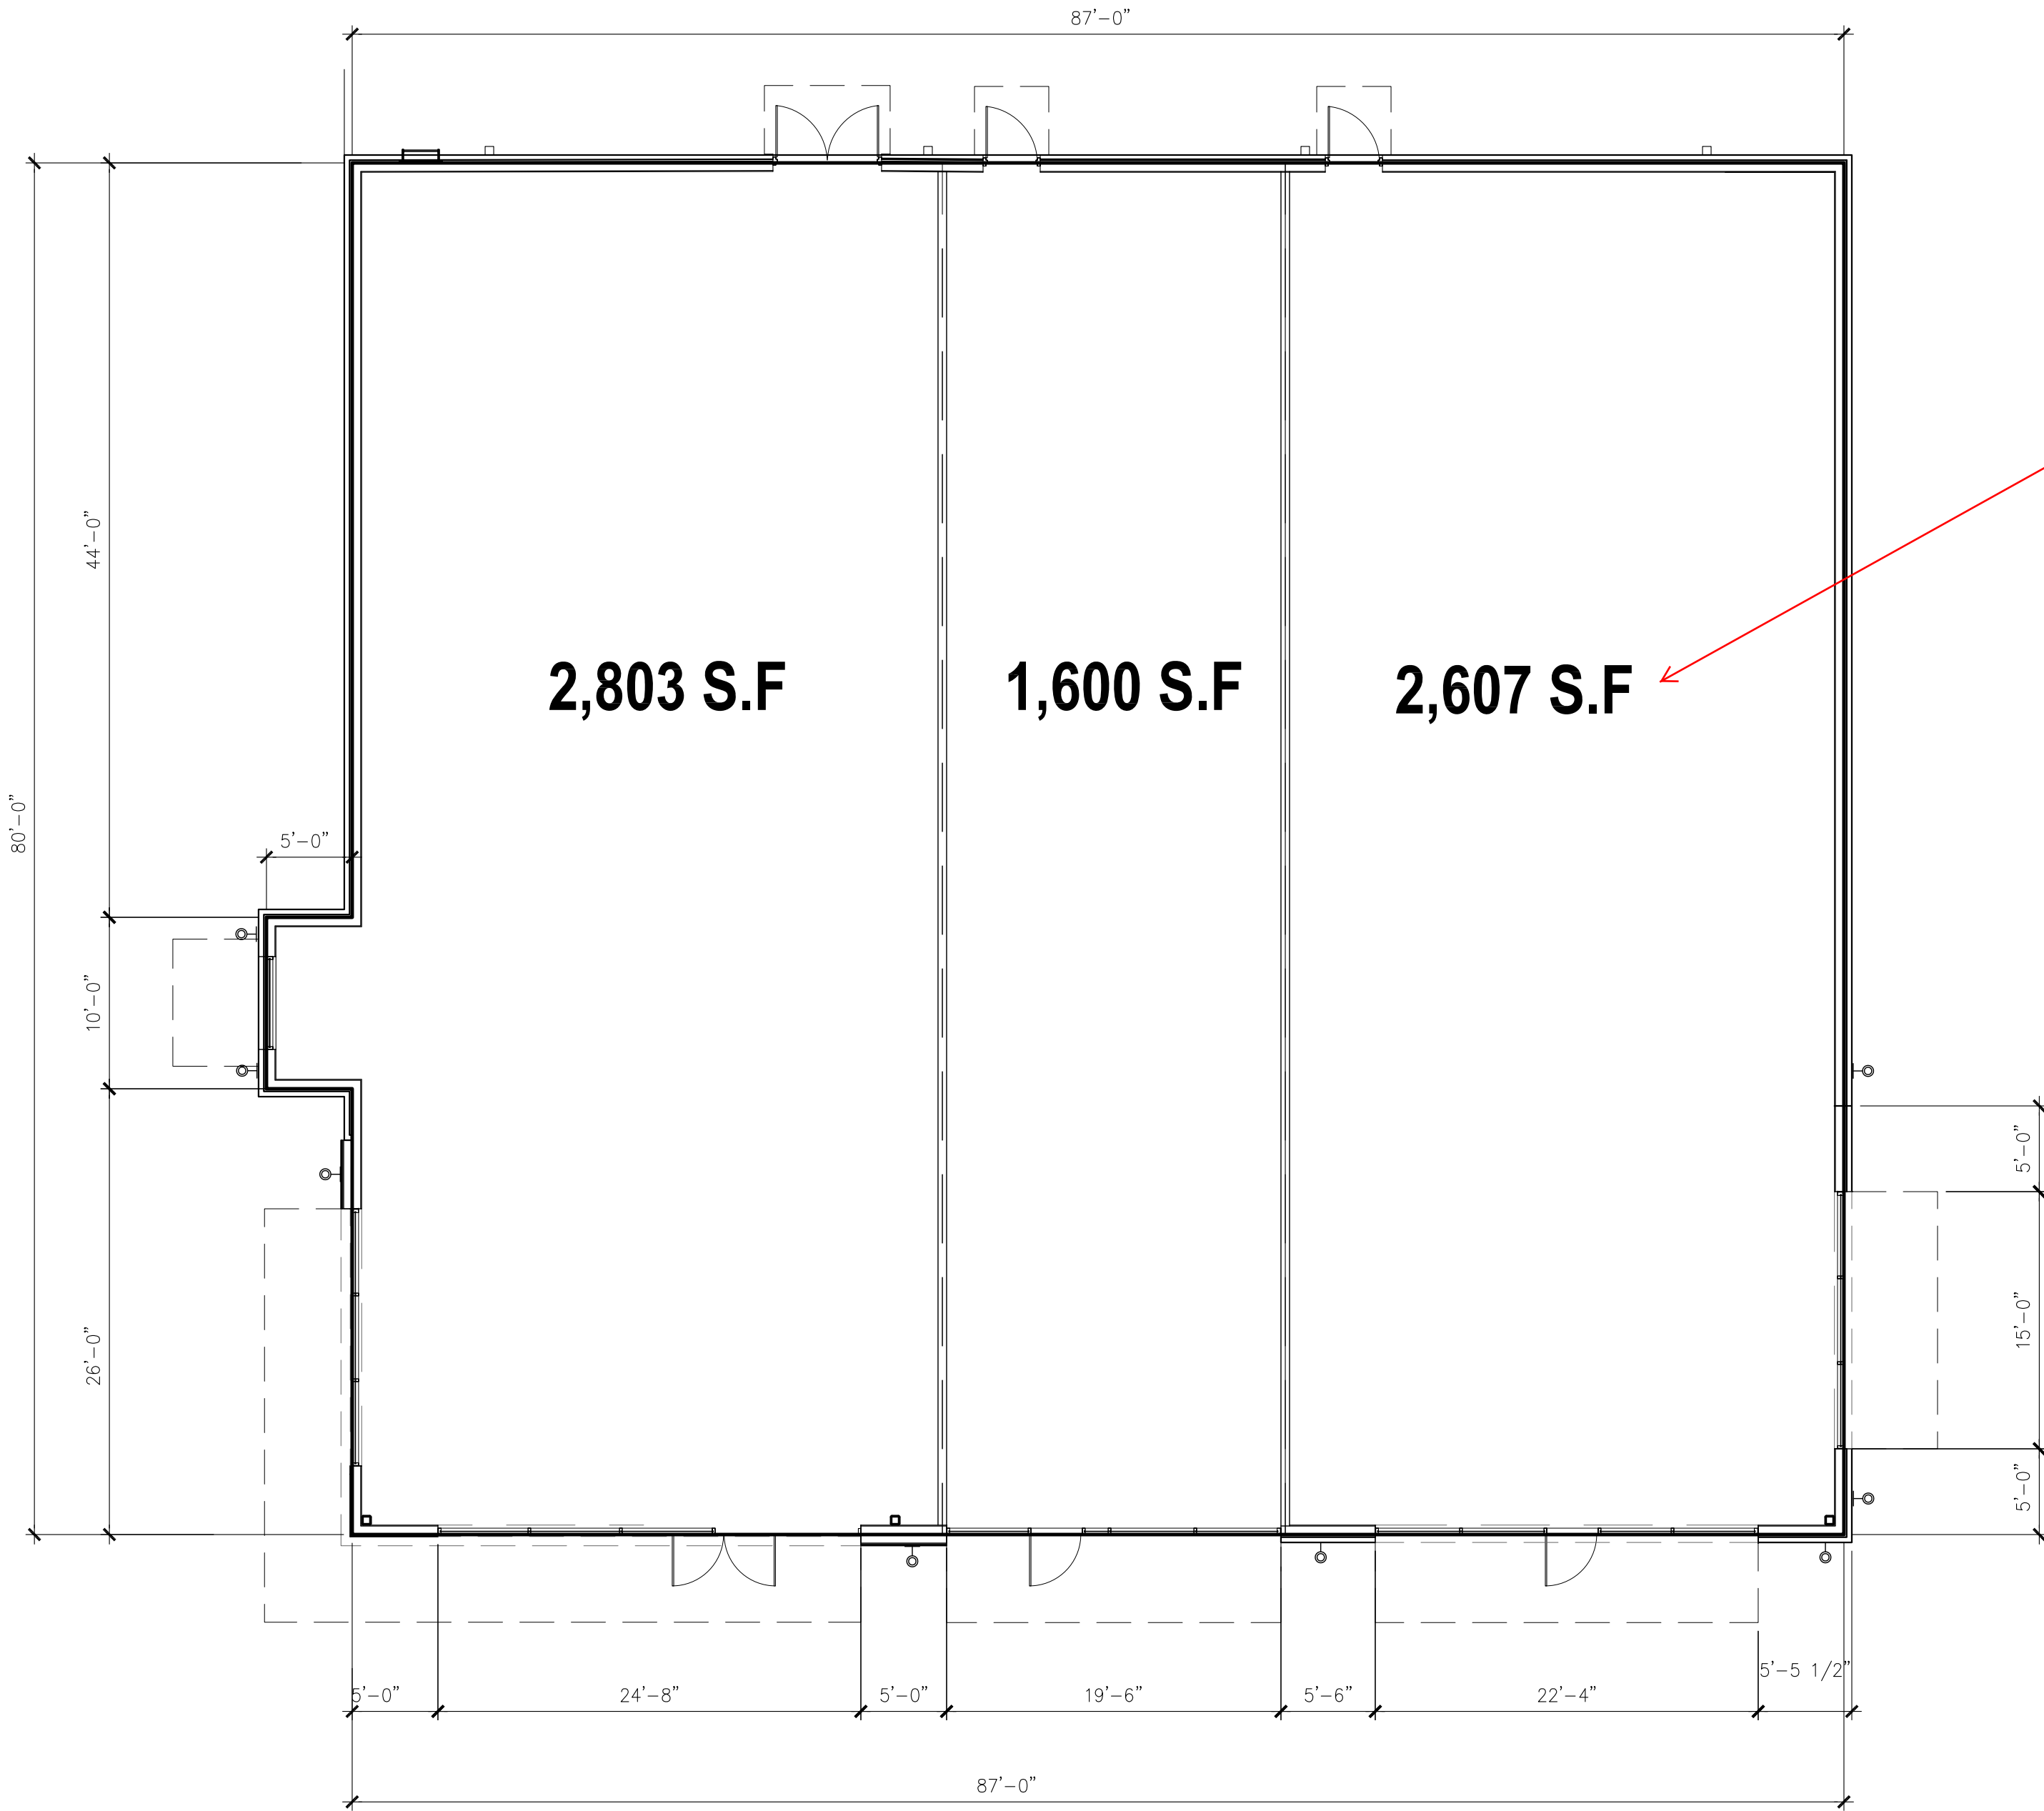

KEY NOTES

SCALE: N.T.S.

2

(X)


DOORS. SEE DOOR SCHEDULE

(X)

WINDOWS SEE WINDOW SCHEDULE



DETAIL ELEVATION

 

ALL DIMENSIONS ARE FROM METAL TO METAL.

D.S.

DOWN SPOUT RE: A-3.0


FLOOR PLAN

SCALE: 1/8" = 1'-0"

3

GRAPHYC LEGEND

1

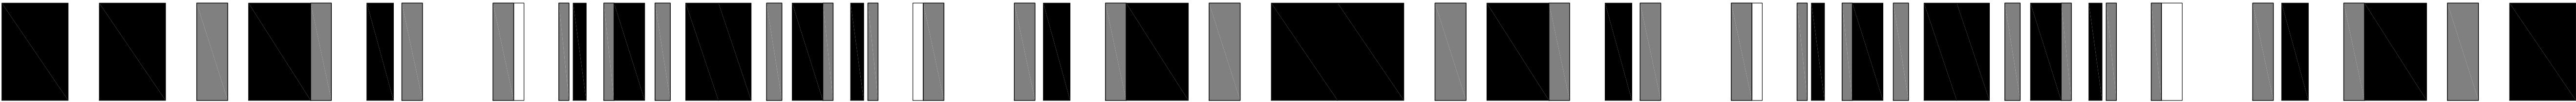

fax: 832-203-1674
tel: 832-274-2146
marcela@urbanareaco.com