


# SITE 1 OPTION A

PLOT DATE: 6/2/2016 3:37:48 PM

FILE NAME: P:\PROJECTS\ENER-CON - GREENFIELD HIGHLANDS\SITEPLAN\_ENER-CON\_GREENFIELD HIGHLANDS.DWG

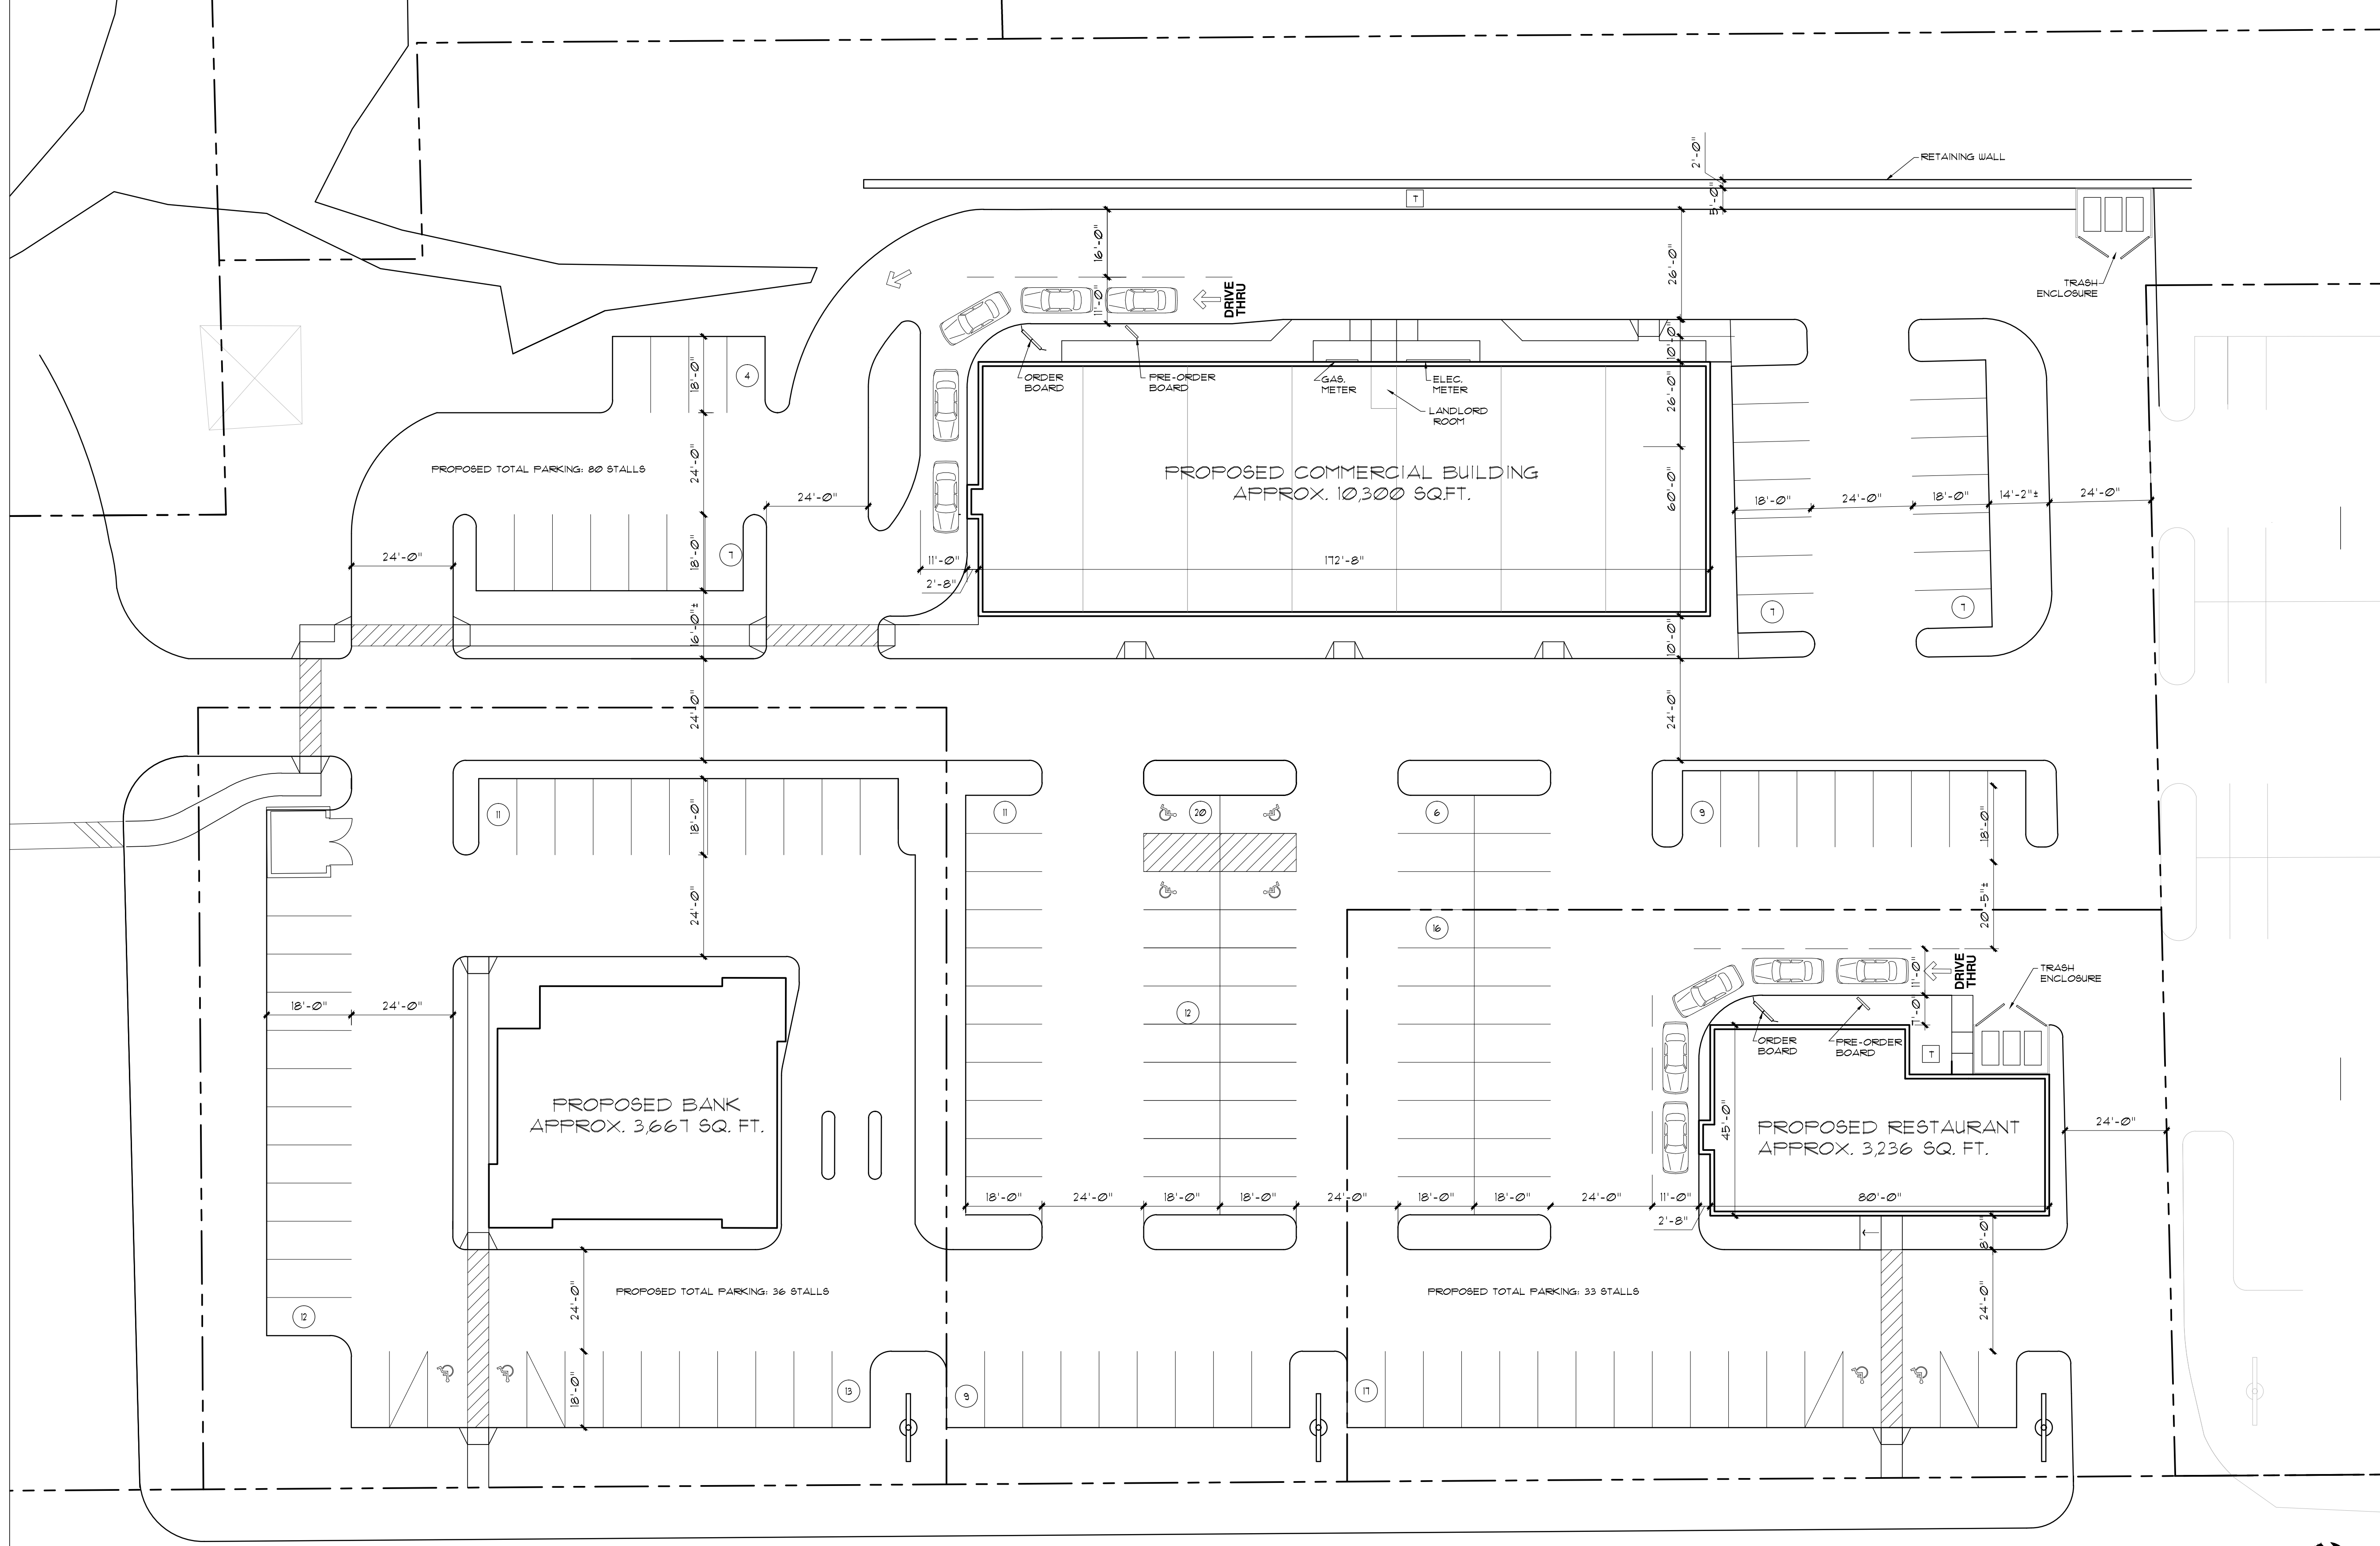

DO NOT SCALE THESE DRAWINGS



PROPOSED SITE PLAN  
SCALE: 1" = 20'-0"

1

FULL SIZE PRINT = 24" x 36" SHEET

COPYRIGHT PERSPECTIVE DESIGN, INC. COPYRIGHT 2016. ALL RIGHTS RESERVED. THIS DRAWING IS NOT TO BE REPRODUCED, CHANGED, COPIED OR ASSIGNED TO ANY THIRD PARTY IN ANY FORM OR MANNER WITHOUT FIRST OBTAINING THE EXPRESSED WRITTEN PERMISSION OF PERSPECTIVE DESIGN, INC. THE CLIENT AGREES TO INDEMNIFY AND HOLD THE ARCHITECT HARMLESS FROM ANY DAMAGES, LIABILITY, OR COSTS, INCLUDING ATTORNEY'S FEES AND COSTS OF DEFENSE ARISING FROM ANY CHANGES OR ALTERATIONS MADE BY ANYONE OTHER THAN THE ARCHITECT, OR FROM ANY REUSE OF THE DRAWINGS OR DATA WITHOUT THE PRIOR WRITTEN CONSENT OF THE ARCHITECT.

<b>Project:</b> Greenfield Highlands 108th St & Cold Spring Rd. Greenfield, WI 53228	
<b>Drawing Title:</b> PROPOSED SITE PLAN	THIS BOX IS 1/2" x 1/2"
Date: 06.02.16	
Scale: NOTED	
Drawn: DMQ	
Job: -	
Sheet:	
<b>SP1.2</b>	

**PERSPECTIVE DESIGN, INC.**  
 11525 W. North Avenue  
 Wauwatosa, WI 53226  
 Tel (414) 302-1780 Fax (414) 302-1751



- PRELIMINARY -  
FOR ESTIMATING AND REVIEW ONLY

NOT FOR CONSTRUCTION

REV. #	REV. DATE	DESCRIPTION	REV. BY: