



4 EAST ELEVATION  
1" = 20'

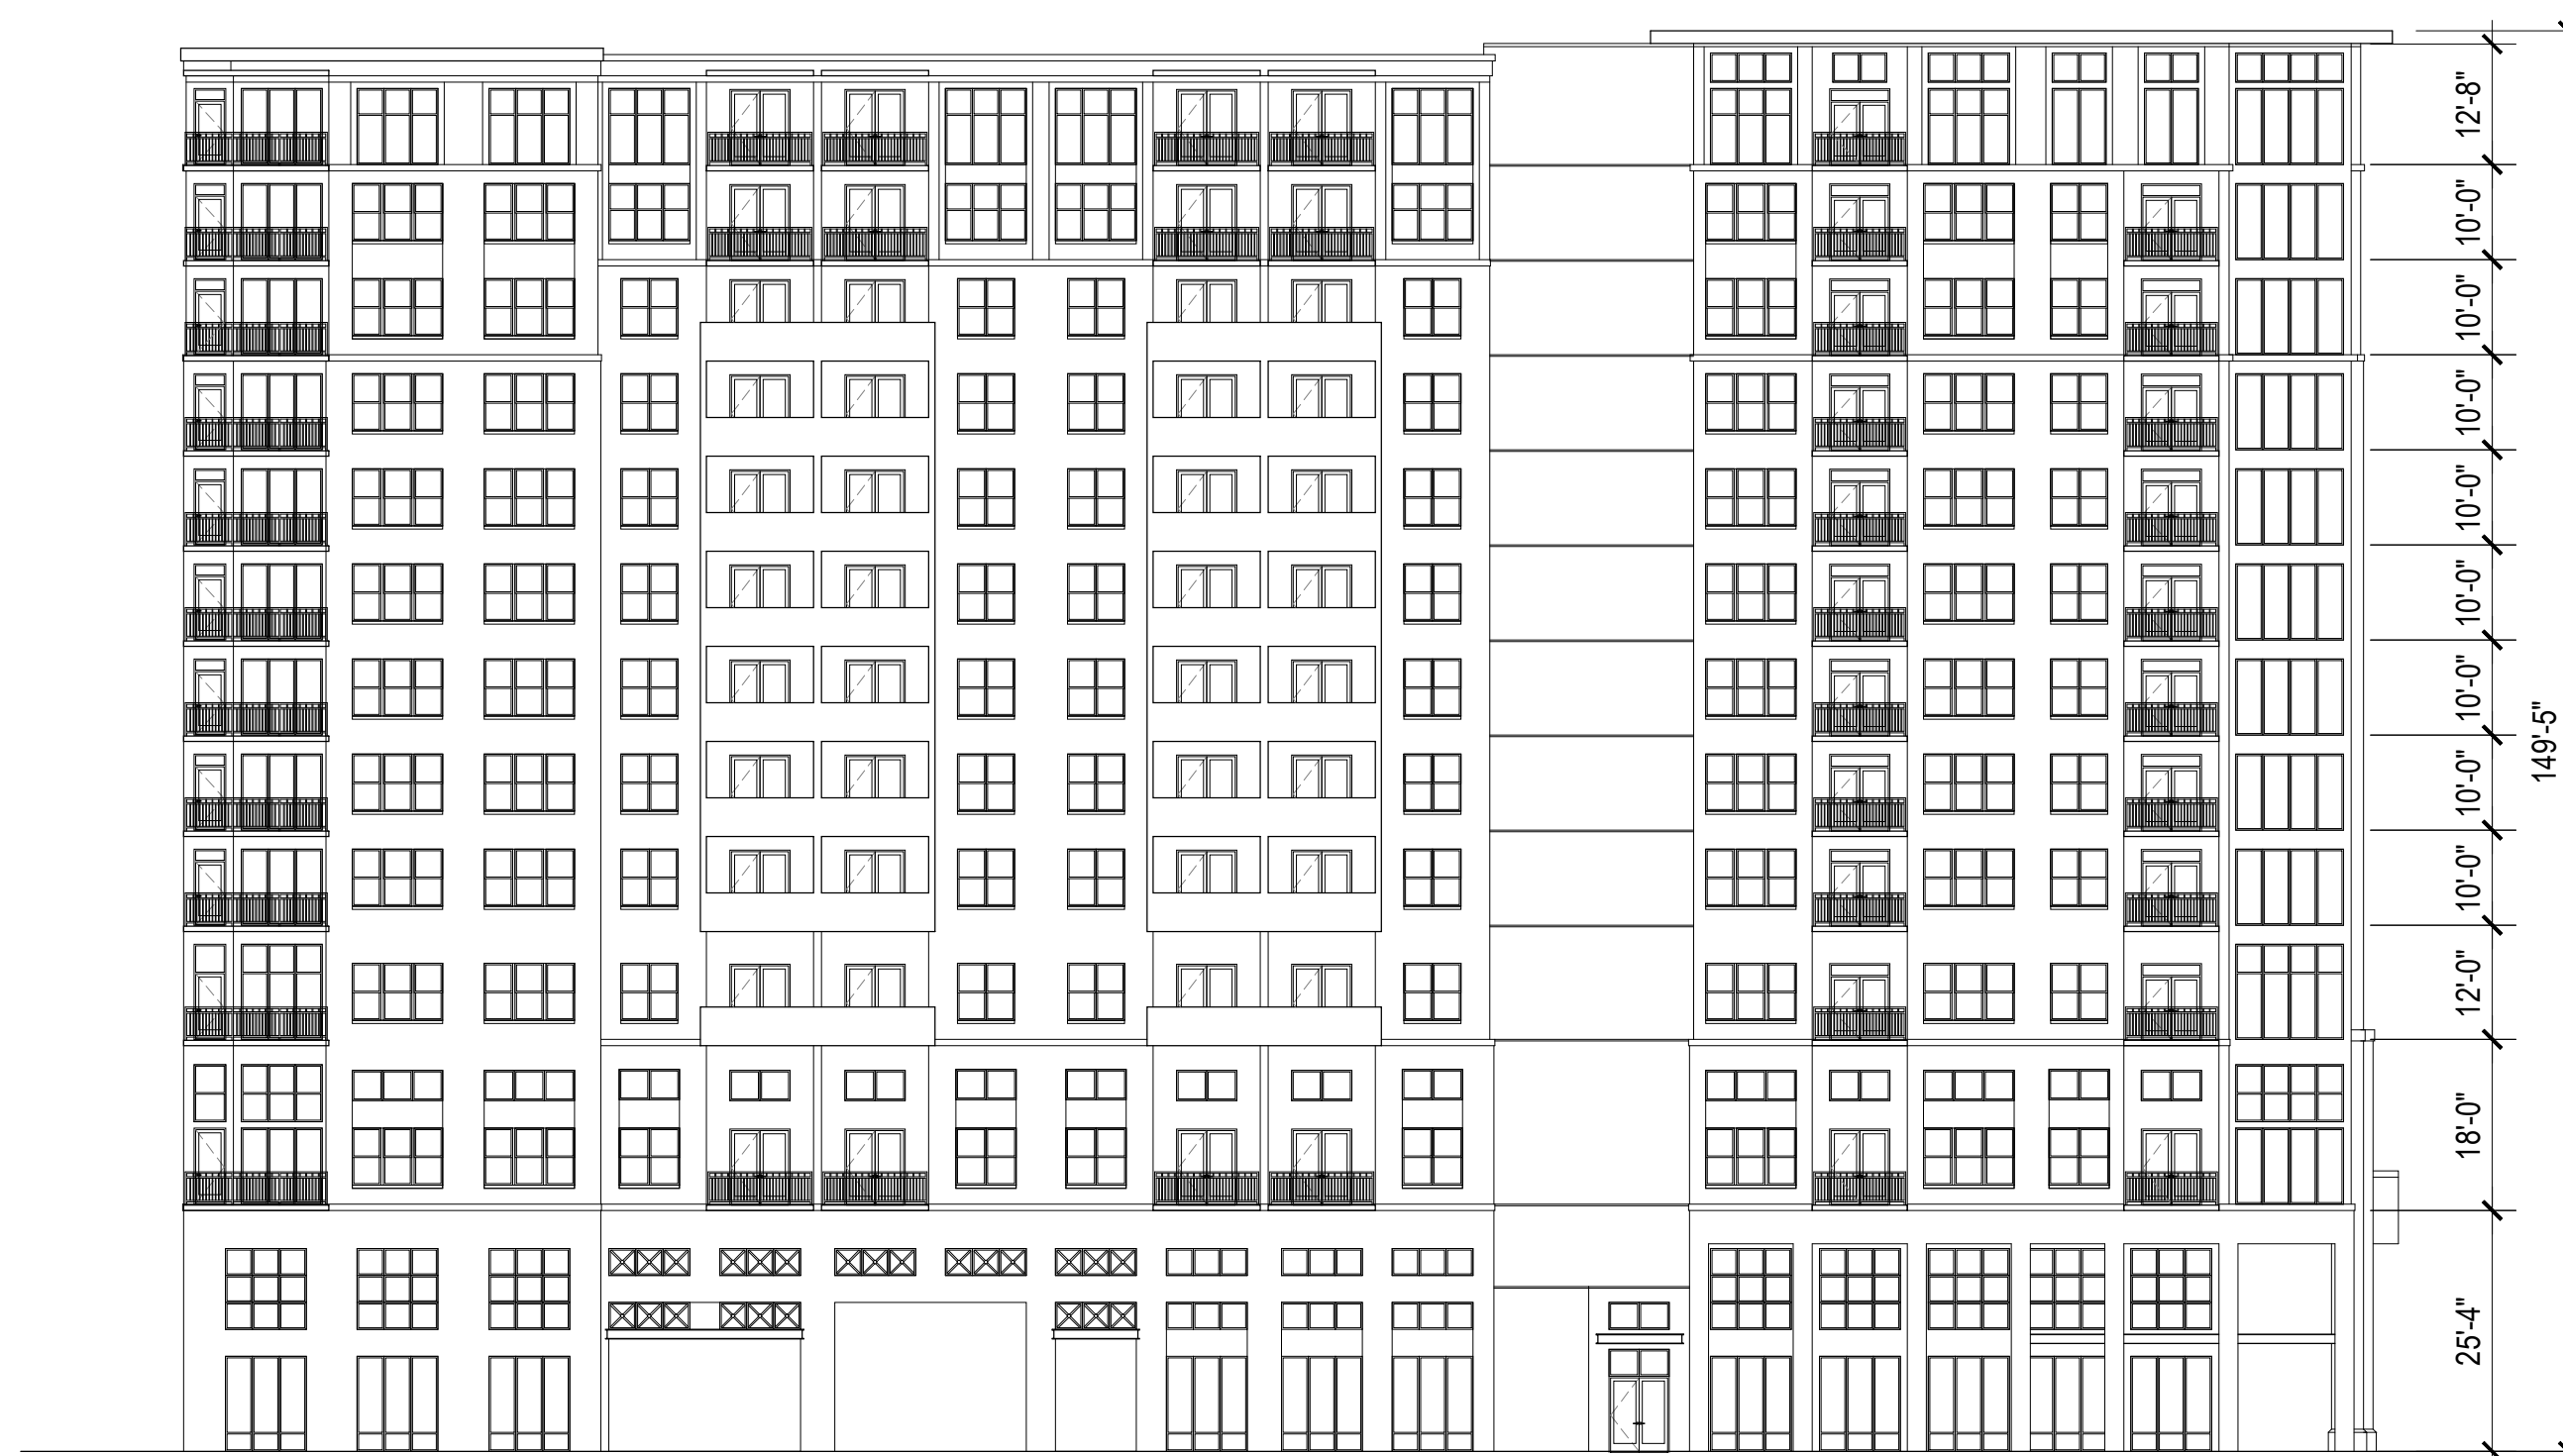

3 NORTH ELEVATION  
1" = 20'



2 WEST ELEVATION - View from Maple Drive  
1" = 20'

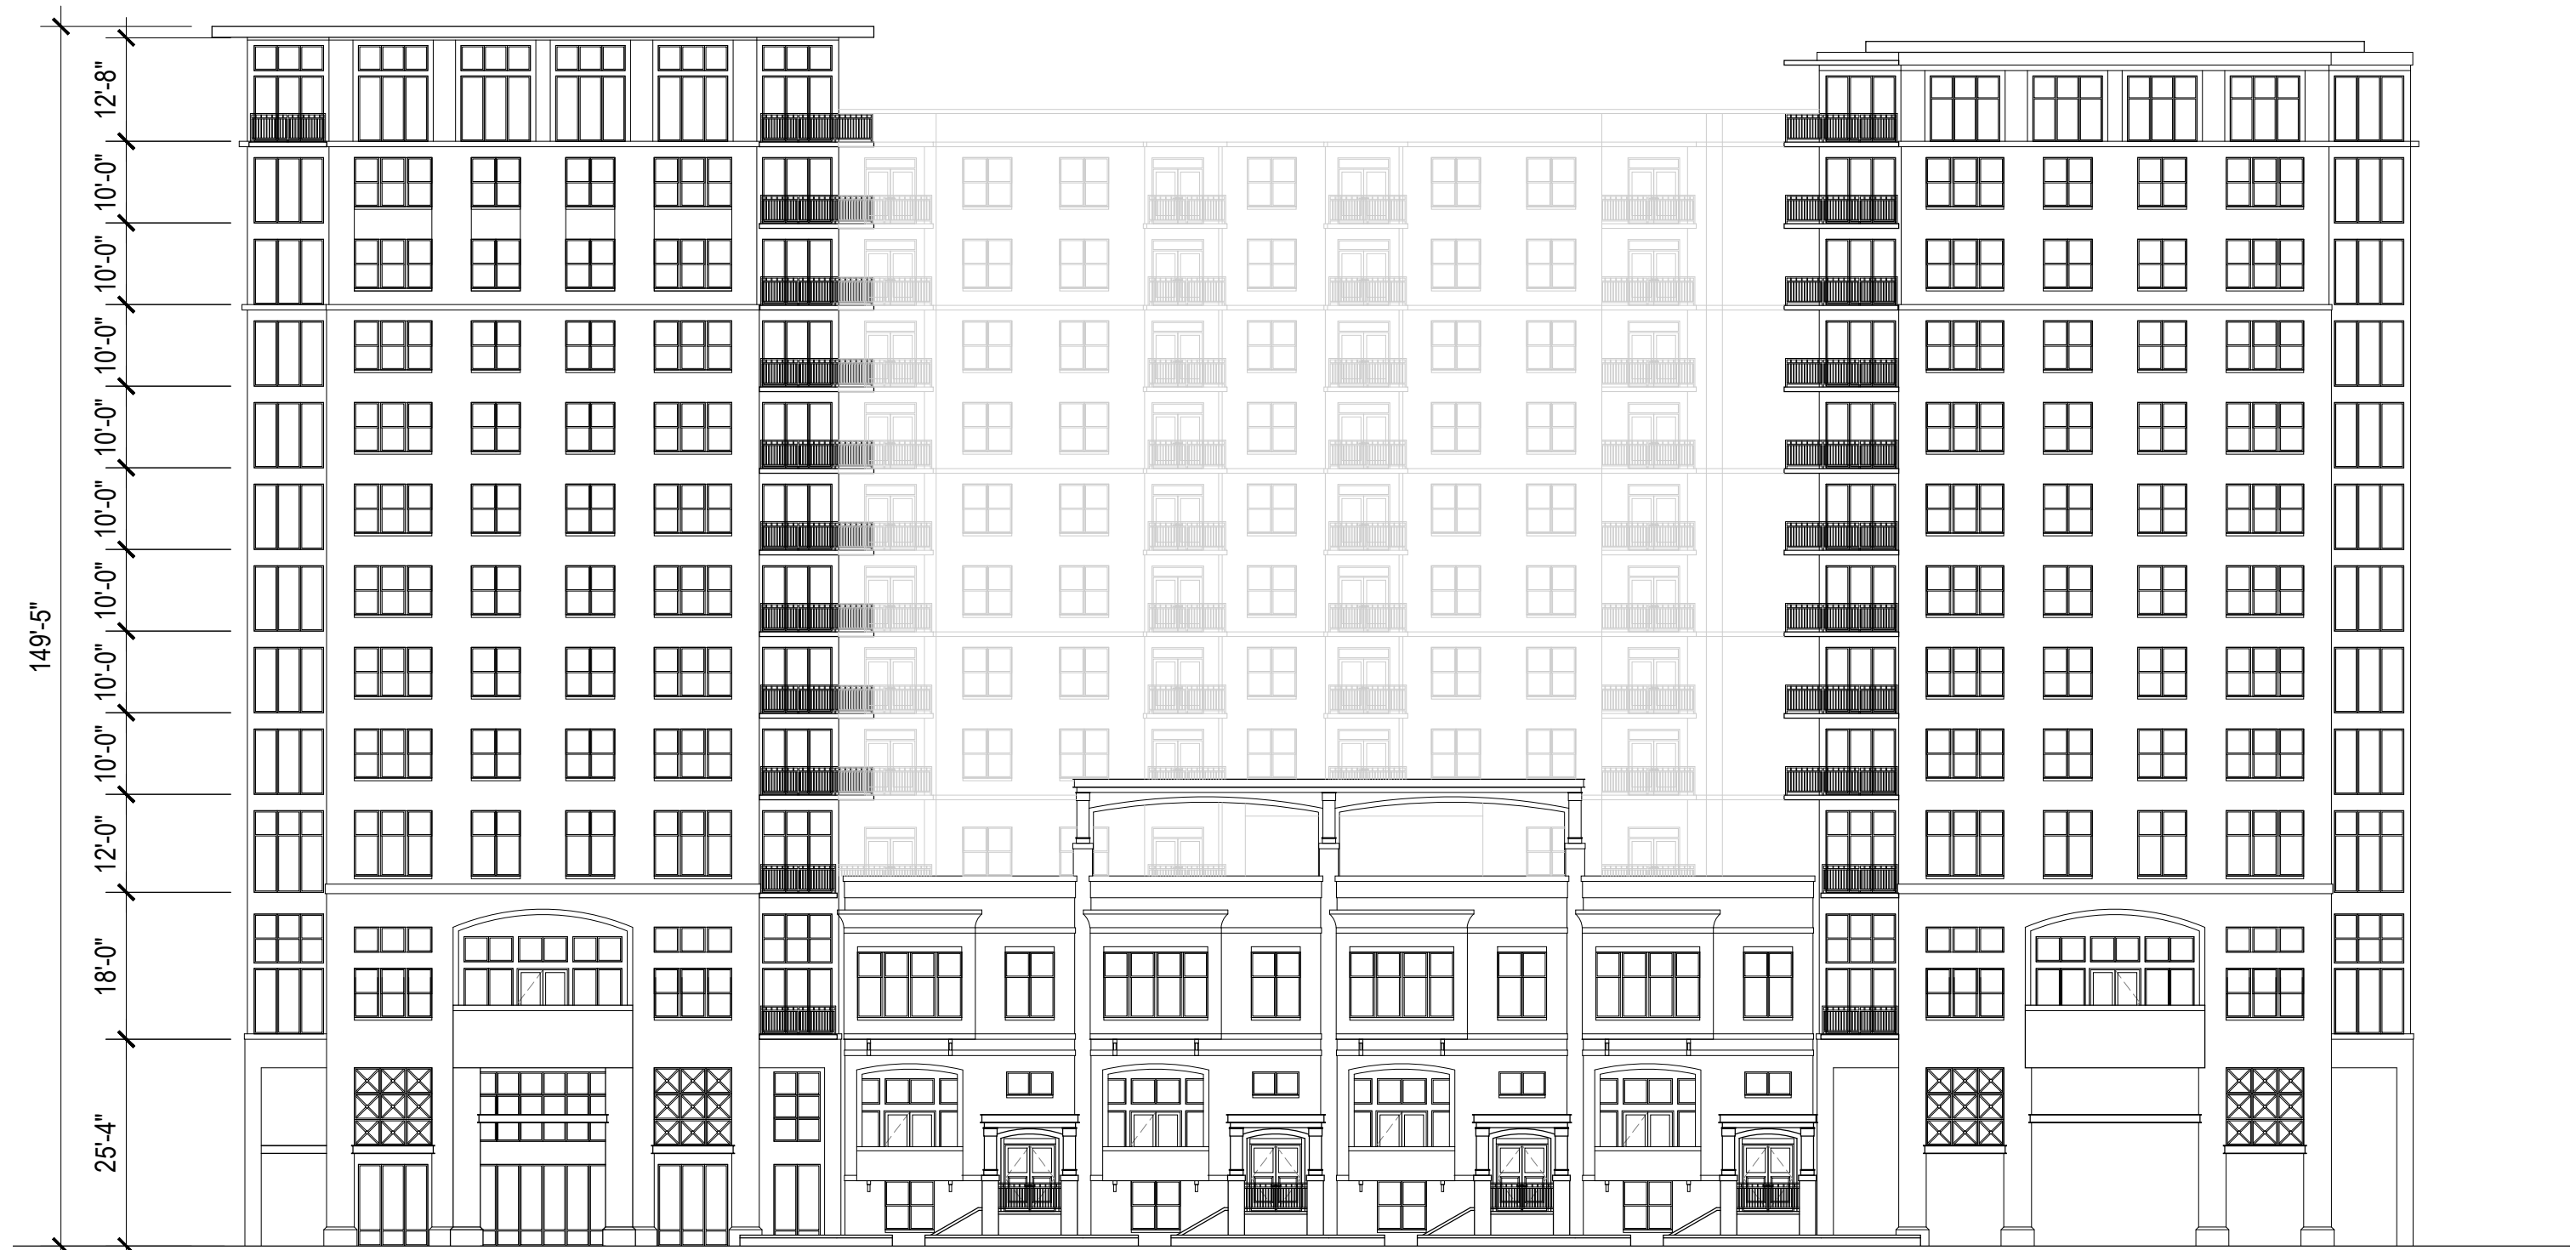

1 SOUTH ELEVATION - View from East Paces Ferry Road  
1" = 20'

PROJECT #: 114075.00  
DRAWN BY: KLK  
CHECKED BY: BvH

**NILES BOLTON ASSOCIATES**

3060 Peachtree Rd. N.W.  
Suite 600  
Atlanta, GA 30305  
T 404 365 7600  
F 404 365 7610

www.nilesbolton.com

ISSUE DATE DESCRIPTION

This drawing, as an instrument of service, is and shall remain the property of the Architects and shall not be reproduced, published or used in any way without the permission of the Architects.

**GABLES BUCKHEAD APARTMENTS**  
Gables Residential  
City of Atlanta, Georgia

SHEET TITLE:  
ELEVATIONS

SHEET NUMBER:

**A1.1**

DATE: 11/24/2014