

MATCH LINE A-1

MATCH LINE A-1

CORE BLOCK RETAINING WALLS AS INDICATED SEE SHEET 1 FOR DETAILS

NOTE:

This sheet is a reproduction of Vande Architects Sheet #4 Floor Plan with modifications for the proposed 1997 addition.

Revisions:

- Added 8'-0" x 10'-0" overhead door and dock leveler
- Removed and blocked 12'-0" x 12'-0" overhead door
- Added 8'-0" x 8'-0" masonry opening

The existing building was designed by:

Vande Architects
628 East Main Street
Palmyra, NY 14522

Project #117.40 Sheets 1 - 6


NOTE: DIMENSIONS ARE FROM FACE OF BLOCK TO CENTERLINE OF WALLS

PARTITION HEIGHT -
TO RAOF DECK
TO 10' AFF
TO 9' AFF

FLOOR PLAN

SCALE: 1/8" = 1'-0"

4'-0" CONC. PAD (TYPICAL)

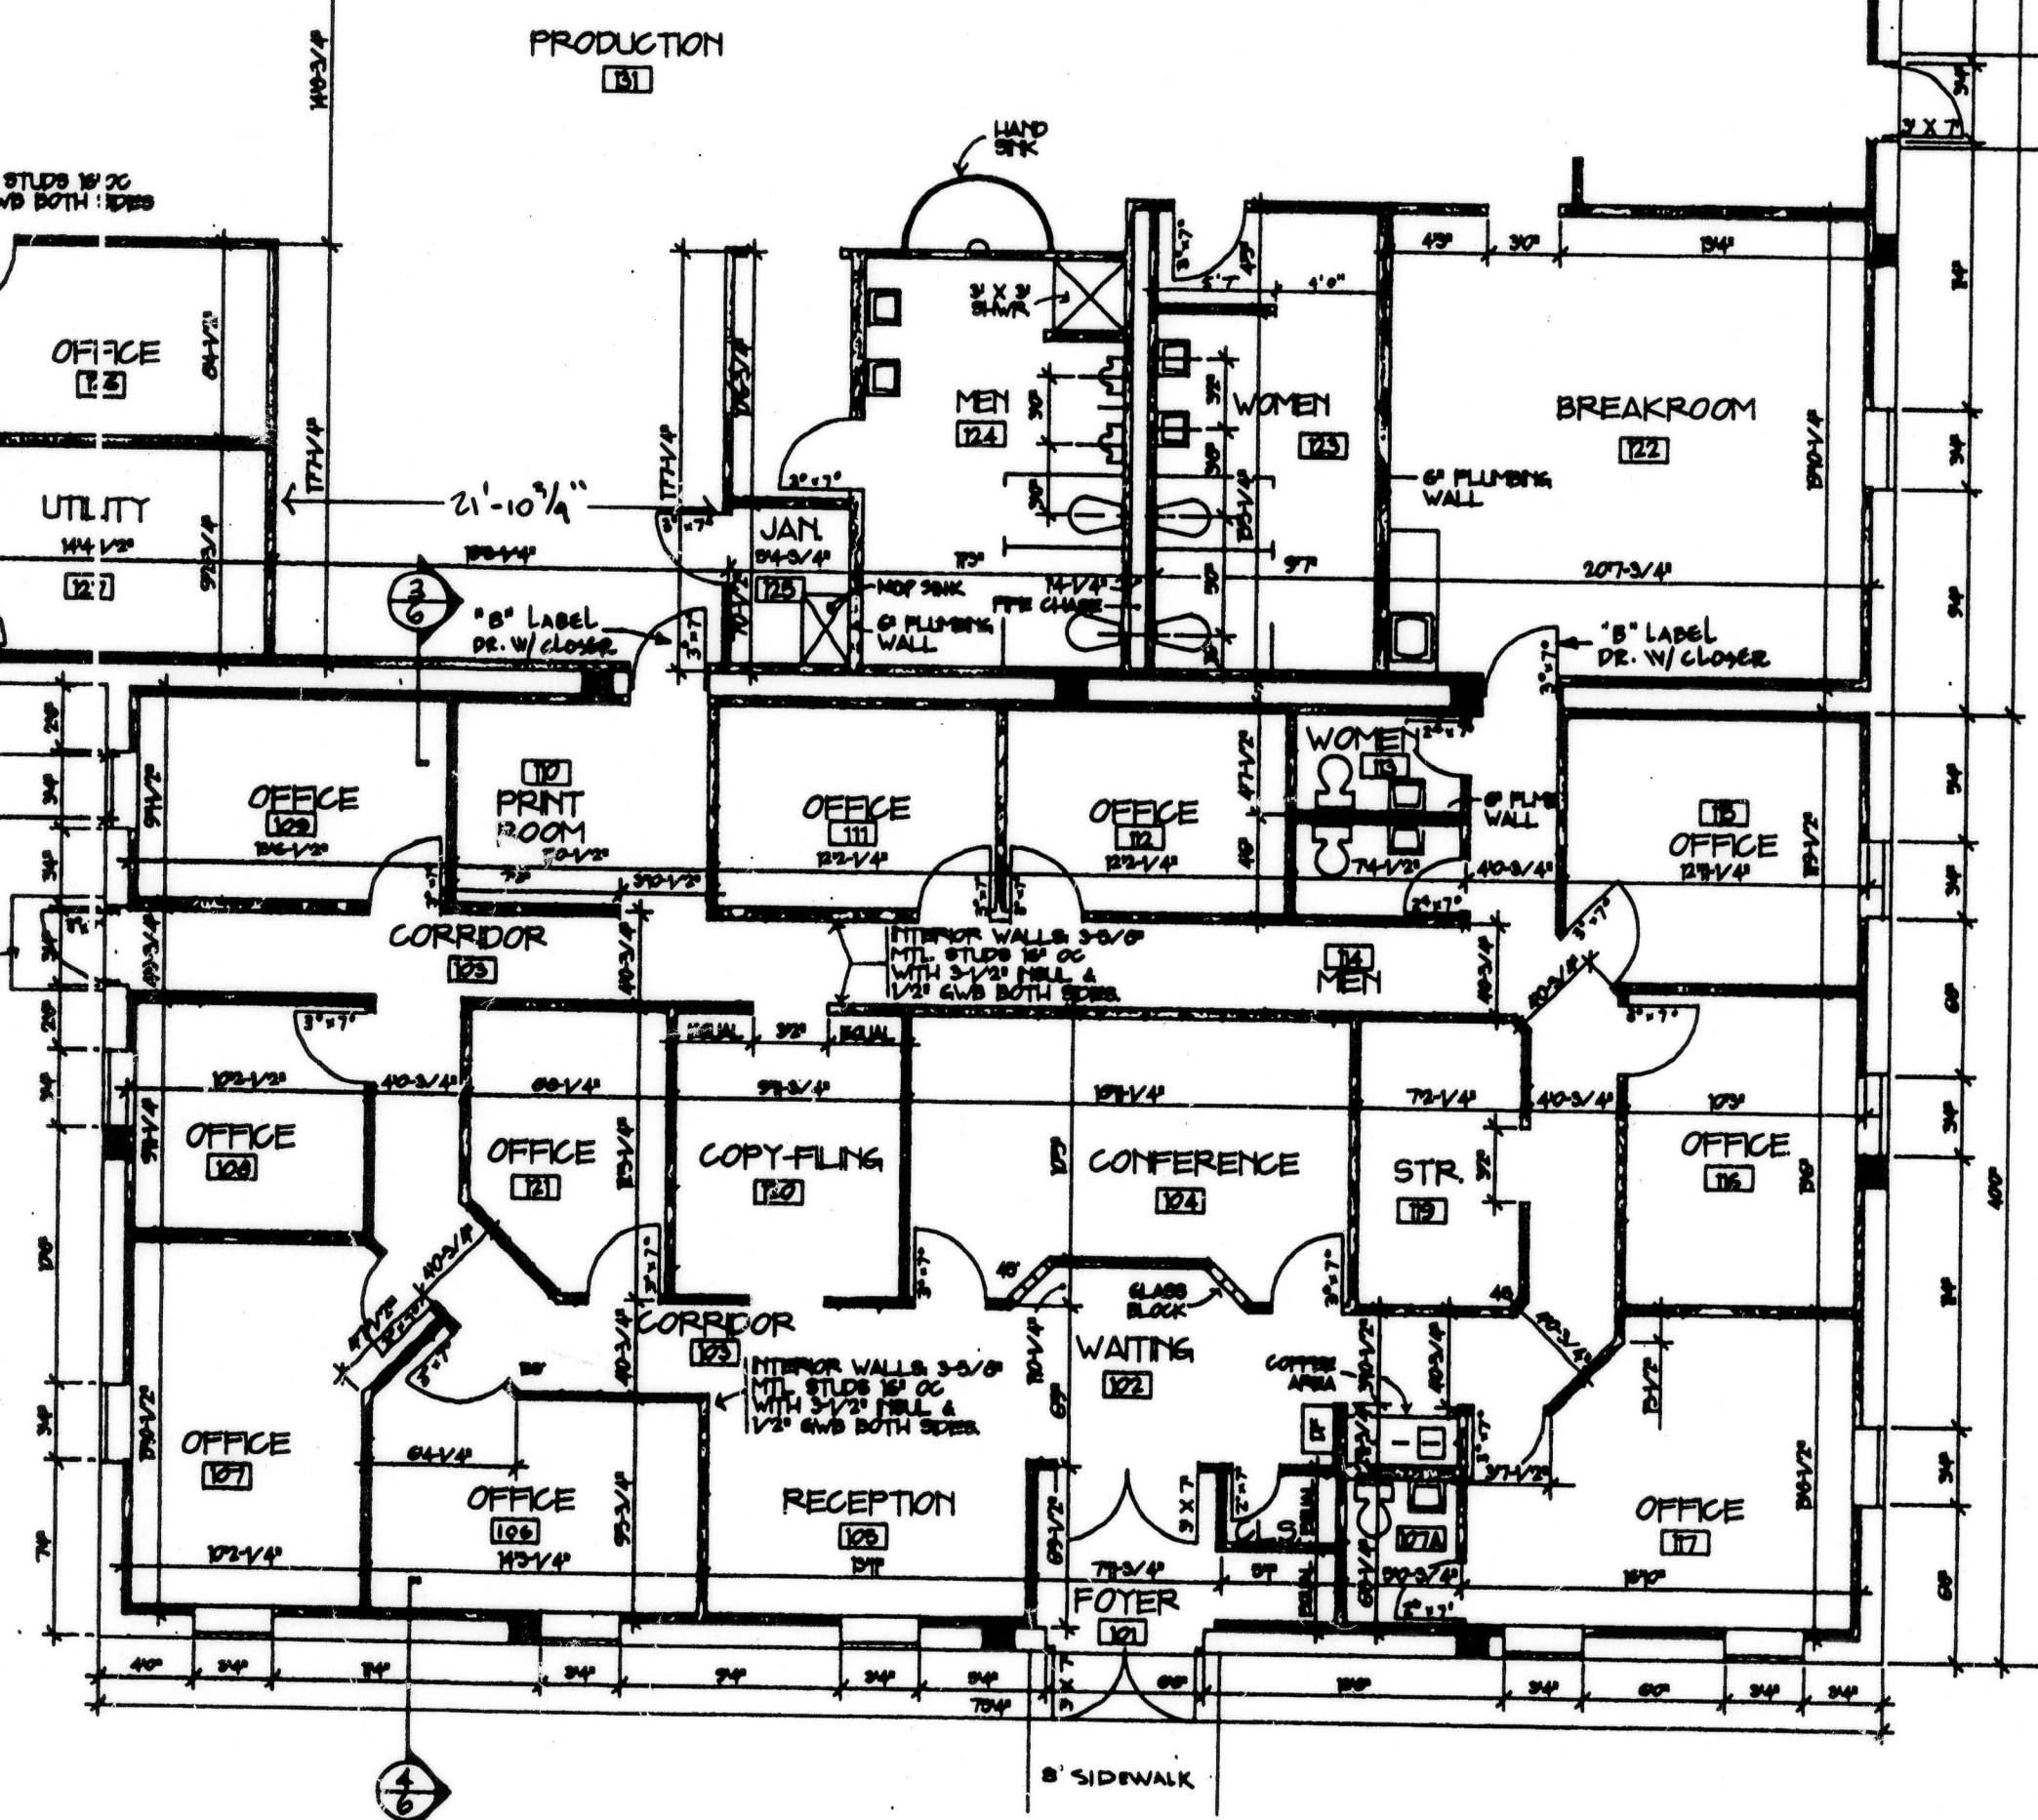

NOTE: DIMENSIONS ARE FROM FACE OF BLOCK TO CENTERLINE OF WALLS

CAR ENGINEERING & MANUFACTURING, INC.		
51 Victor Heights Parkway, Victor, NY 14564		
DiFelice BC, Inc.	Scale: 1/8" = 1'-0"	
FLOOR PLAN - EXISTING BUILDING		
Jul-97	REV 7/21/97	A - 2