

GROUND	
TYPE	Area M <sup>2</sup>
RETAIL	TBC
GEA	365
GIA	335

### PRE-APPLICATION

Rev	QA Check	Description	Date
-	-	-	-
-	-	-	-
-	-	-	-
-	-	-	-
-	-	-	-
-	-	-	-
-	-	-	-

© Copyright Coupdeville Architects Ltd 2011

**COUPDEVILLE**  
Architects


Unit 1A  
Woodstock Studios  
36 Woodstock Grove  
London  
W12 8LE  
TEL 0208 811 2660  
E-MAIL info@coupdeville.net  
www.coupdeville.net

DRAWN	-	CLIENT:	<b>PIRANI FAMILY</b>
CHECKED	-		
SCALE@A3	1:100		

EXISTING DRAWING  
GROUND FLOOR PLAN

ADDRESS:  
**39-43A West Hill**

JOB No	DRAWING NUMBER
<b>1160</b>	<b>EX-01</b>

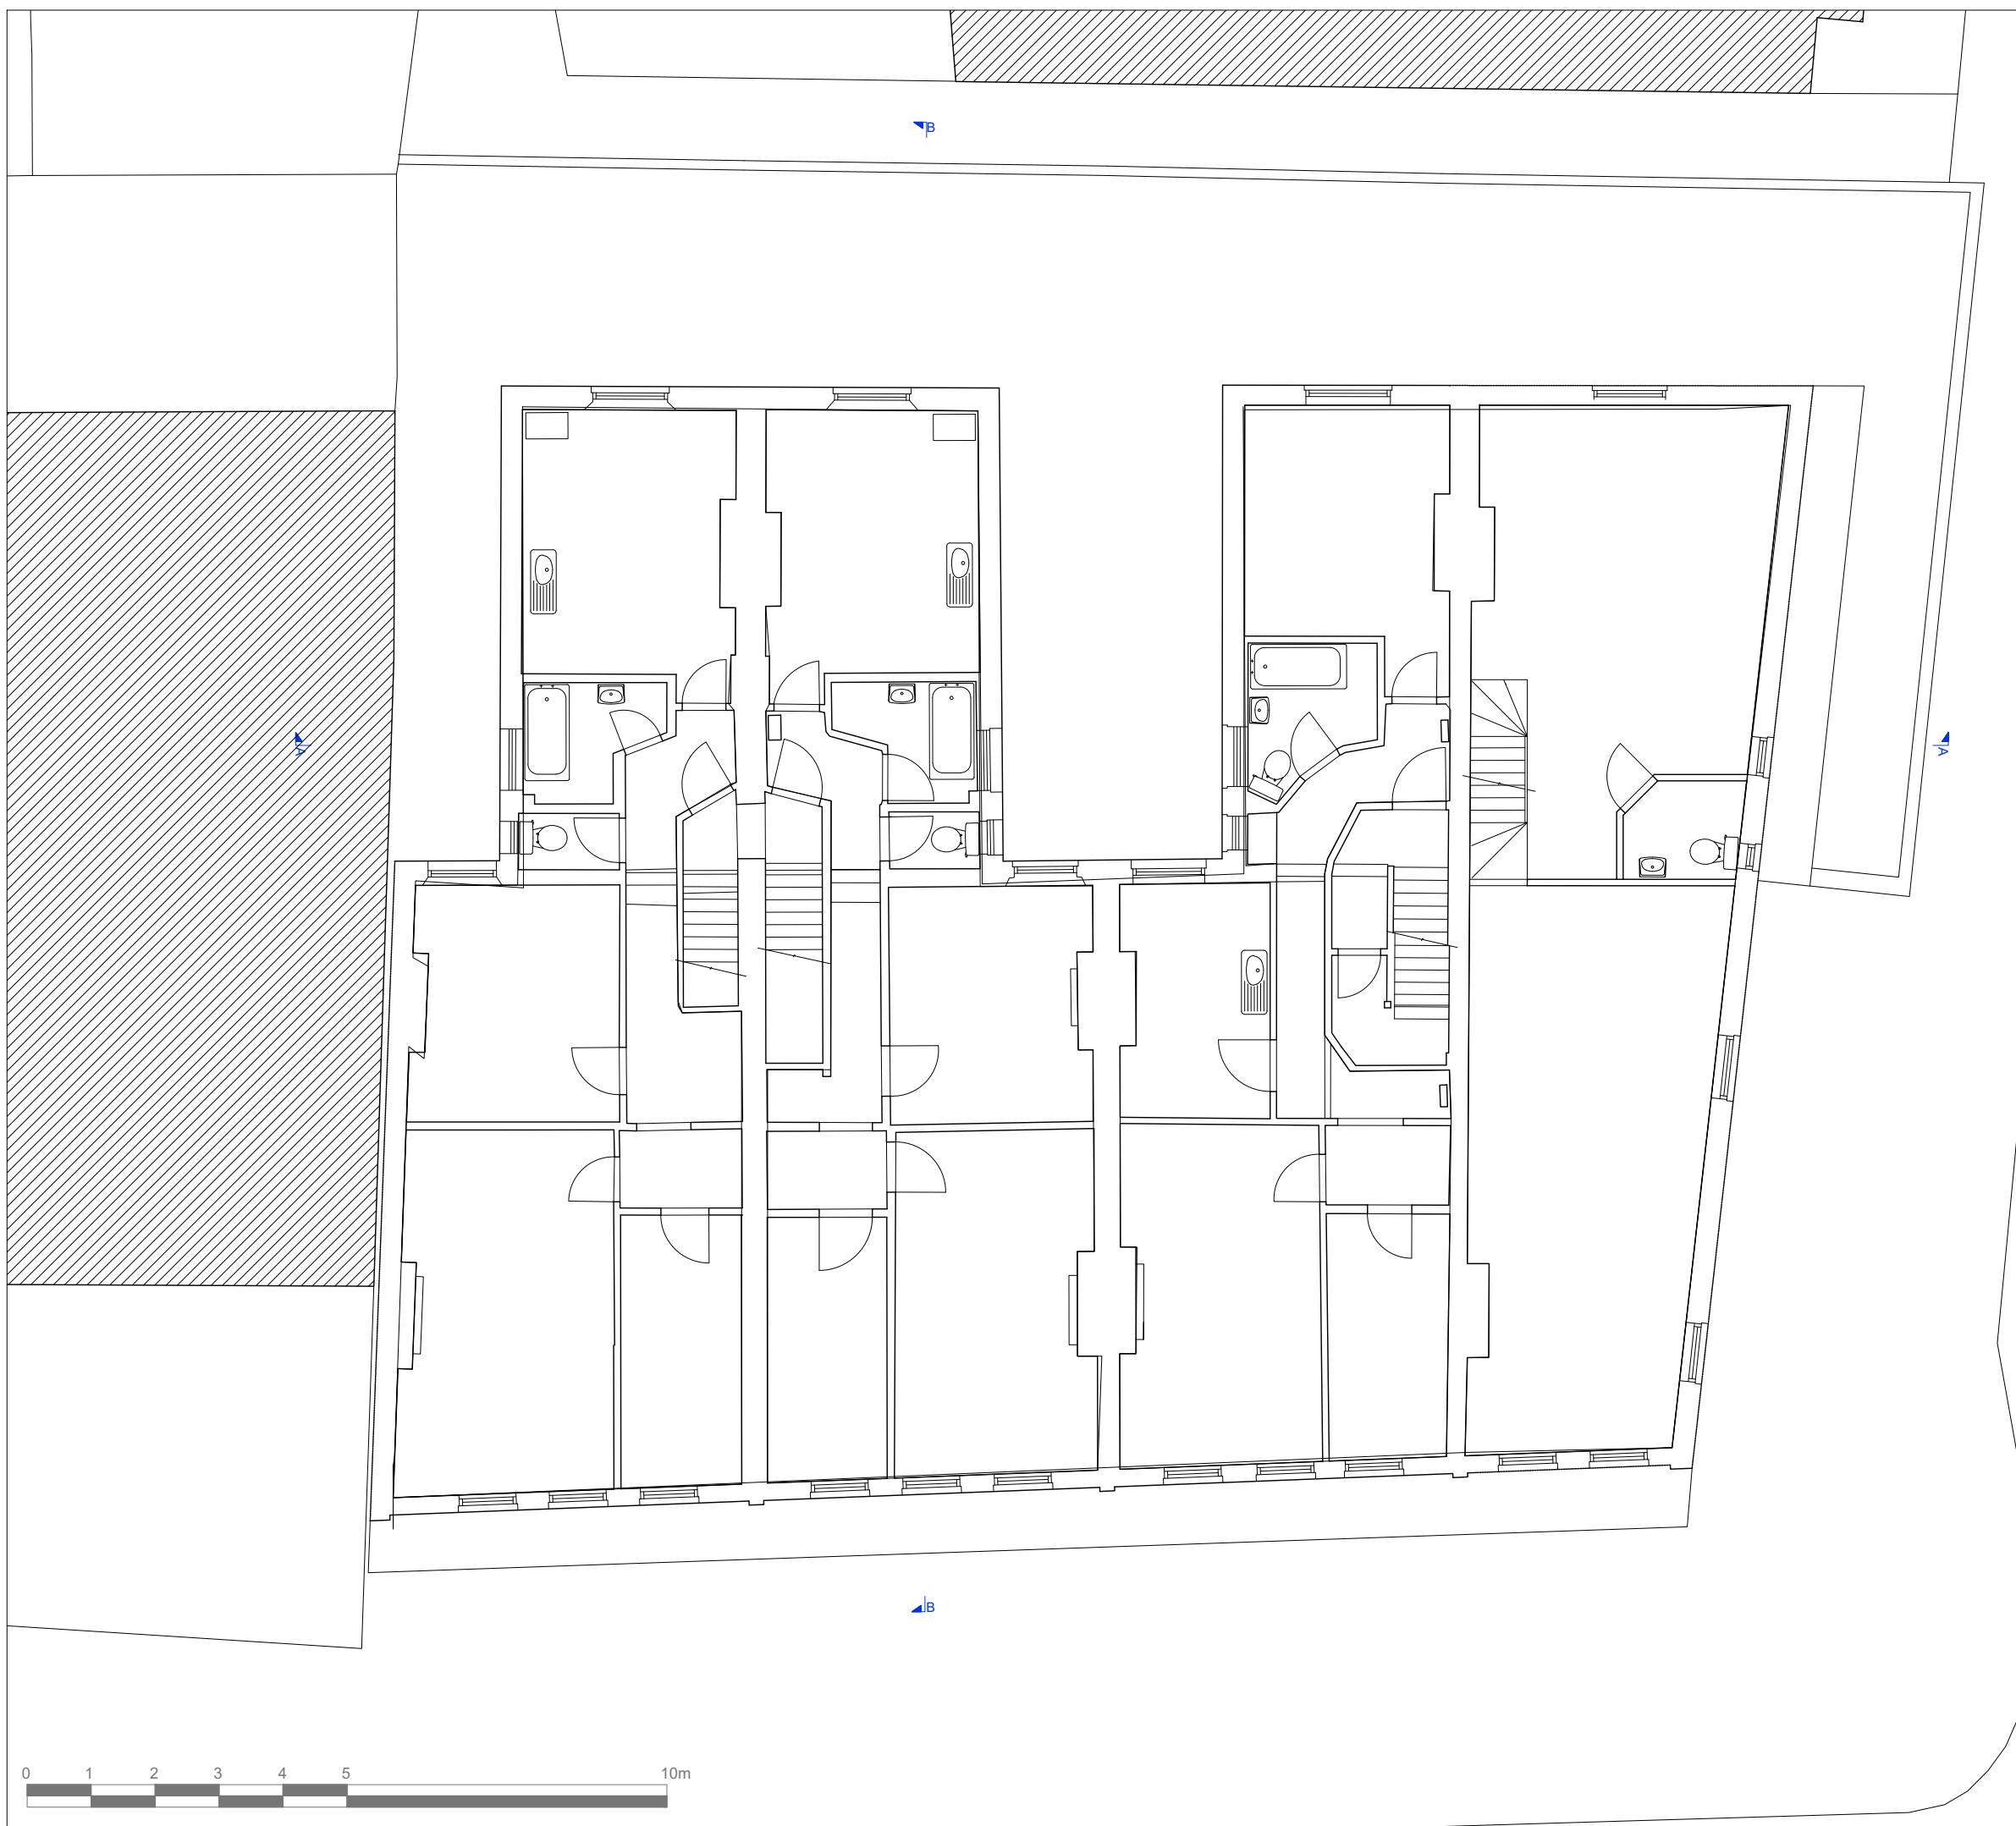

FIRST	
TYPE	Area M <sup>2</sup>
GEA	332
GIA	305

**PRE-APPLICATION**

Rev	QA Check	Description	Date
-	-	-	-
-	-	-	-
-	-	-	-
-	-	-	-
-	-	-	-
-	-	-	-
-	-	-	-
-	-	-	-
-	-	-	-
-	-	-	-

© Copyright Coupdeville Architects Ltd 2011

**COUPDEVILLE**  
Architects


Unit 1A  
Woodstock Studios  
36 Woodstock Grove  
London  
W12 8LE  
TEL 0208 811 2660  
E-MAIL info@coupdeville.net  
www.coupdeville.net

DRAWN	-	CLIENT:	
CHECKED	-		<b>PIRANI FAMILY</b>
SCALE@A3	1:100		

EXISTING DRAWING  
FIRST FLOOR PLAN

ADDRESS:  
**39-43A West Hill**

JOB No	DRAWING NUMBER
<b>1160</b>	<b>EX-02</b>

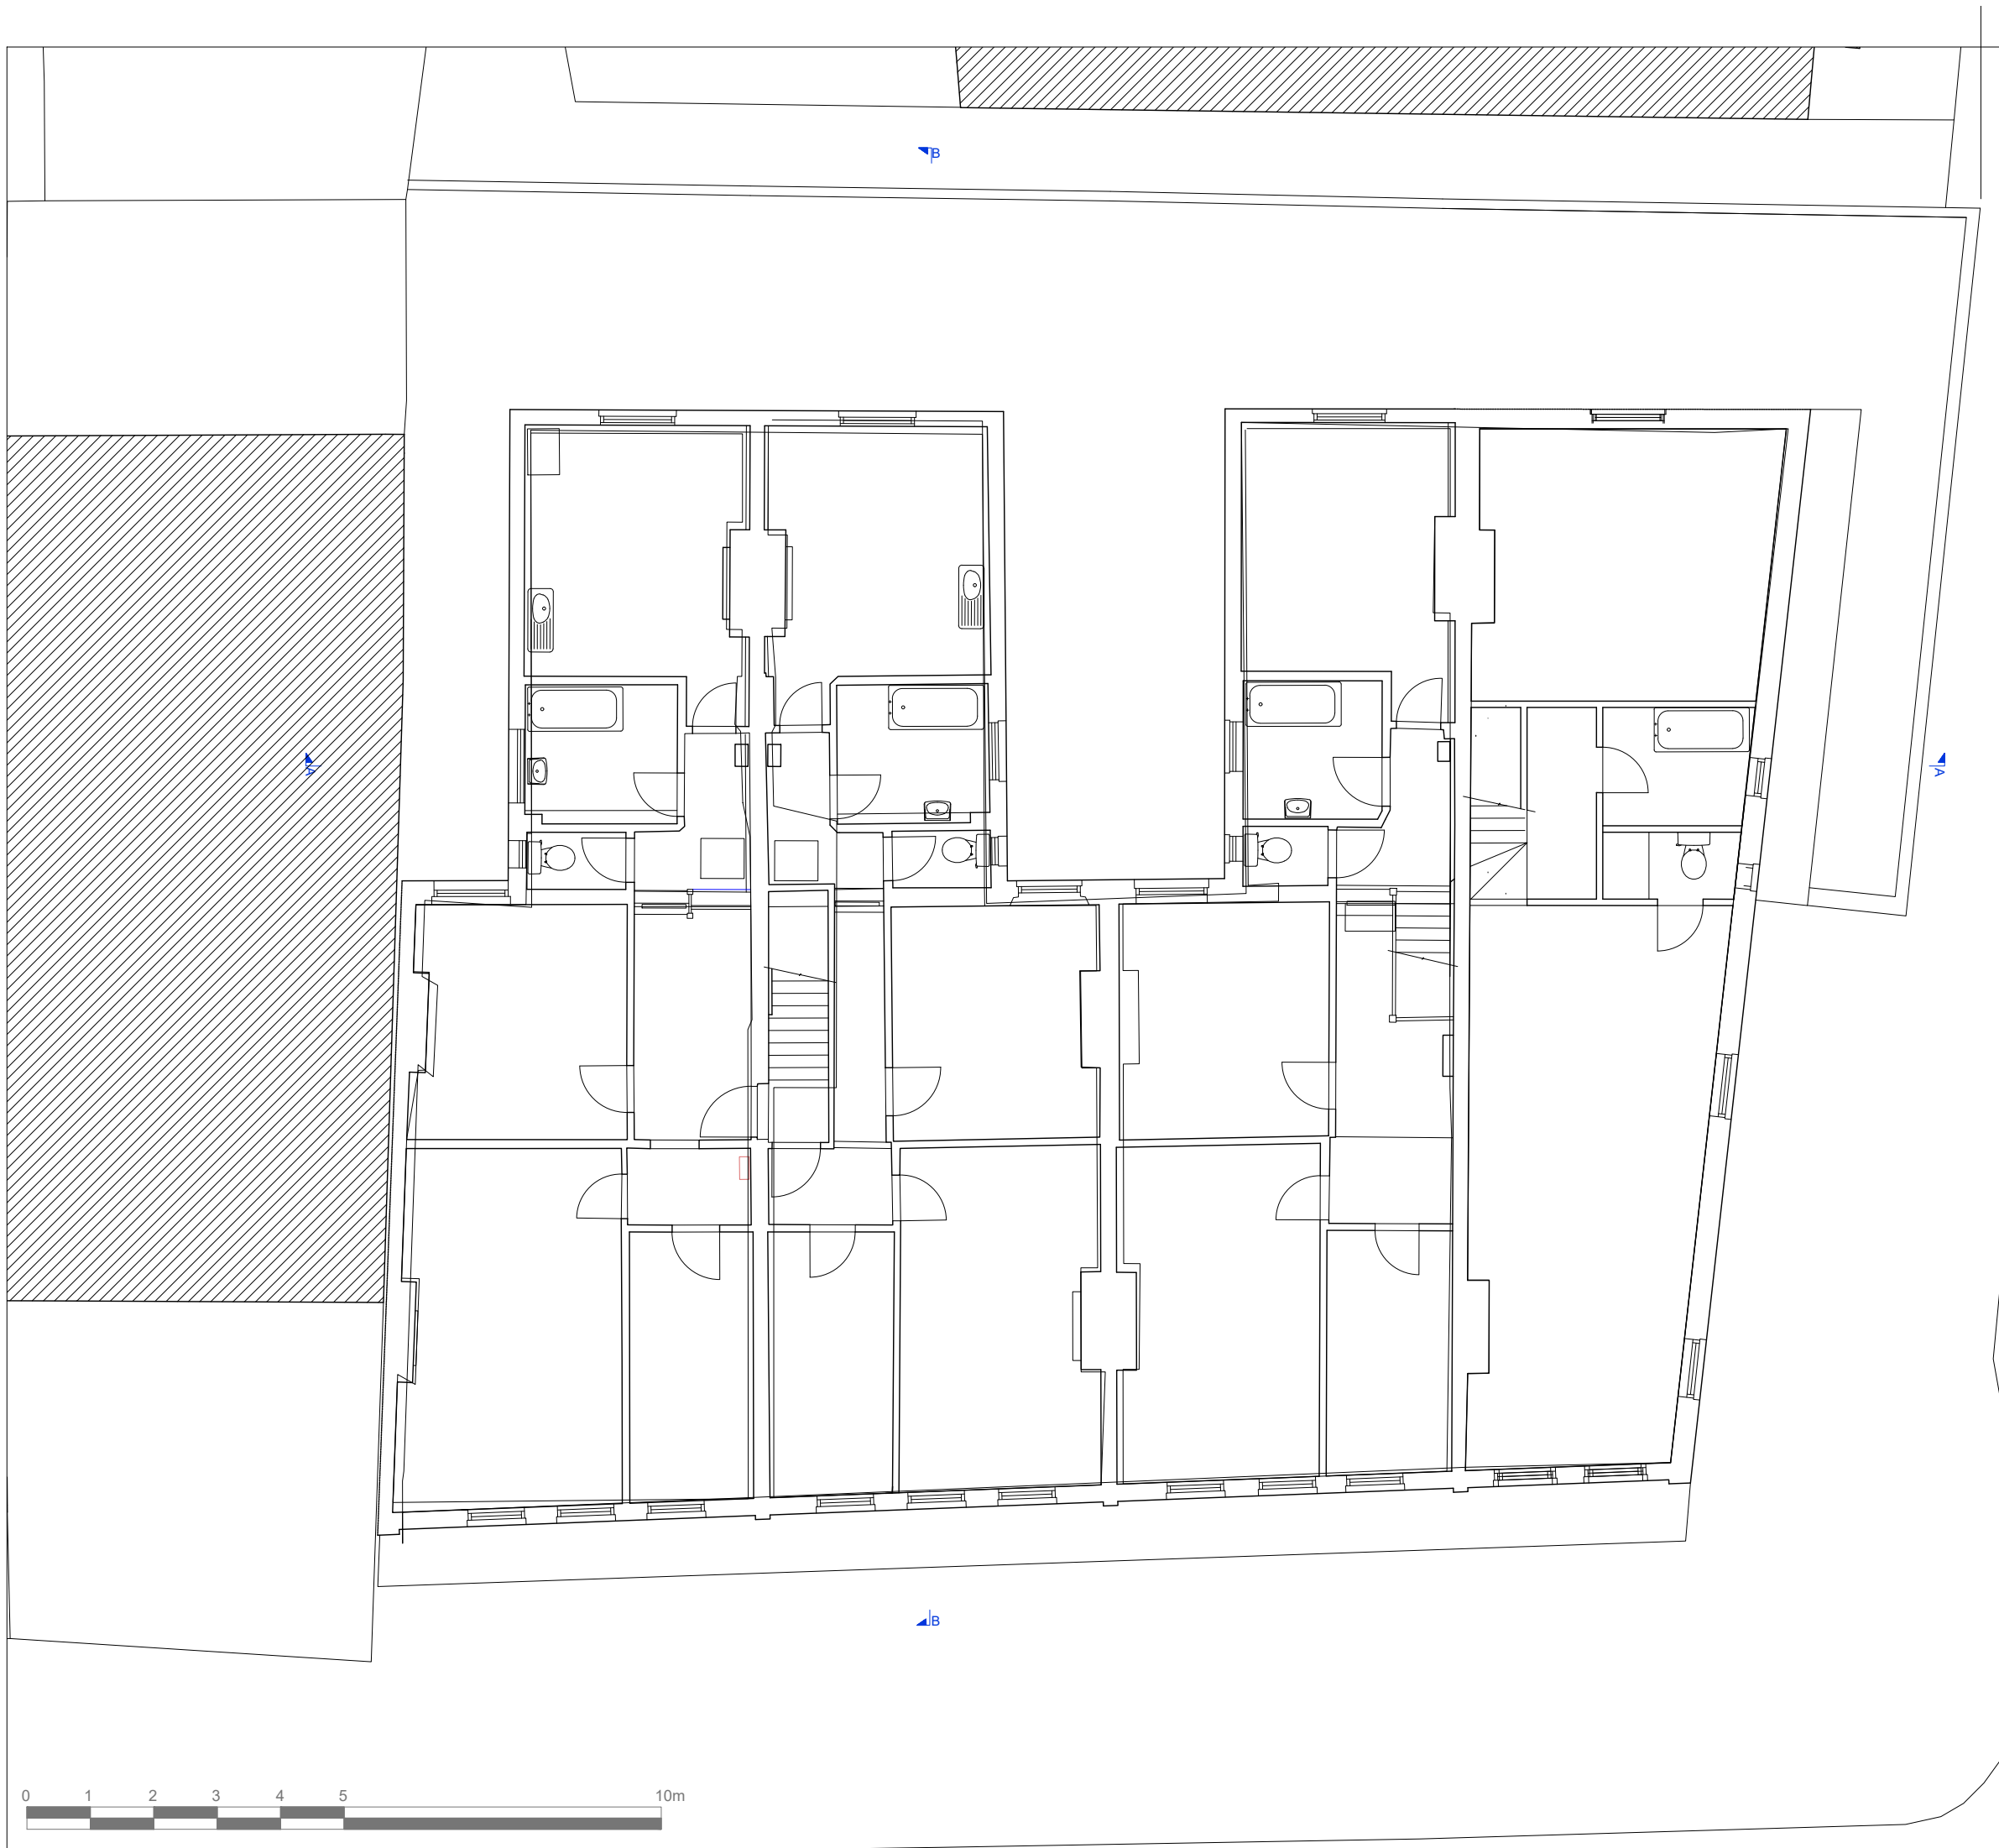

SECOND

TYPE	Area M <sup>2</sup>
GEA	332
GIA	305

**PRE-APPLICATION**

Rev	QA Check	Description	Date
-	-	-	-
-	-	-	-
-	-	-	-
-	-	-	-
-	-	-	-
-	-	-	-
-	-	-	-
-	-	-	-

© Copyright Coupdeville Architects Ltd 2011

**COUPDEVILLE**  
Architects


Unit 1A  
Woodstock Studios  
36 Woodstock Grove  
London  
W12 8LE  
TEL 0208 811 2660  
E-MAIL info@coupdeville.net  
www.coupdeville.net

DRAWN	-	CLIENT:
CHECKED	-	<b>PIRANI FAMILY</b>
SCALE@A3	1:100	

EXISTING DRAWING  
SECOND FLOOR PLAN

ADDRESS:  
**39-43A West Hill**

JOB No	DRAWING NUMBER
<b>1160</b>	<b>EX-03</b>

 



NORTH ELEVATION



WEST ELEVATION

PRE-APPLICATION

Rev	QA Check	Description	Date
-	-	-	-
-	-	-	-
-	-	-	-
-	-	-	-
-	-	-	-
-	-	-	-
-	-	-	-
-	-	-	-
-	-	-	-
-	-	-	-

© Copyright Coupdeville Architects Ltd 2011

**COUPDEVILLE**  
Architects


Unit 1A  
Woodstock Studios  
36 Woodstock Grove  
London  
W12 8LE  
TEL 0208 811 2660  
E-MAIL info@coupdeville.net  
www.coupdeville.net

DRAWN	-	CLIENT:	
CHECKED	-		<b>PIRANI FAMILY</b>
SCALE@A3	1:100		

EXISTING DRAWING ELEVATIONS

ADDRESS:  
**39-43A West Hill**

JOB No	DRAWING NUMBER
<b>1160</b>	<b>EX-04</b>

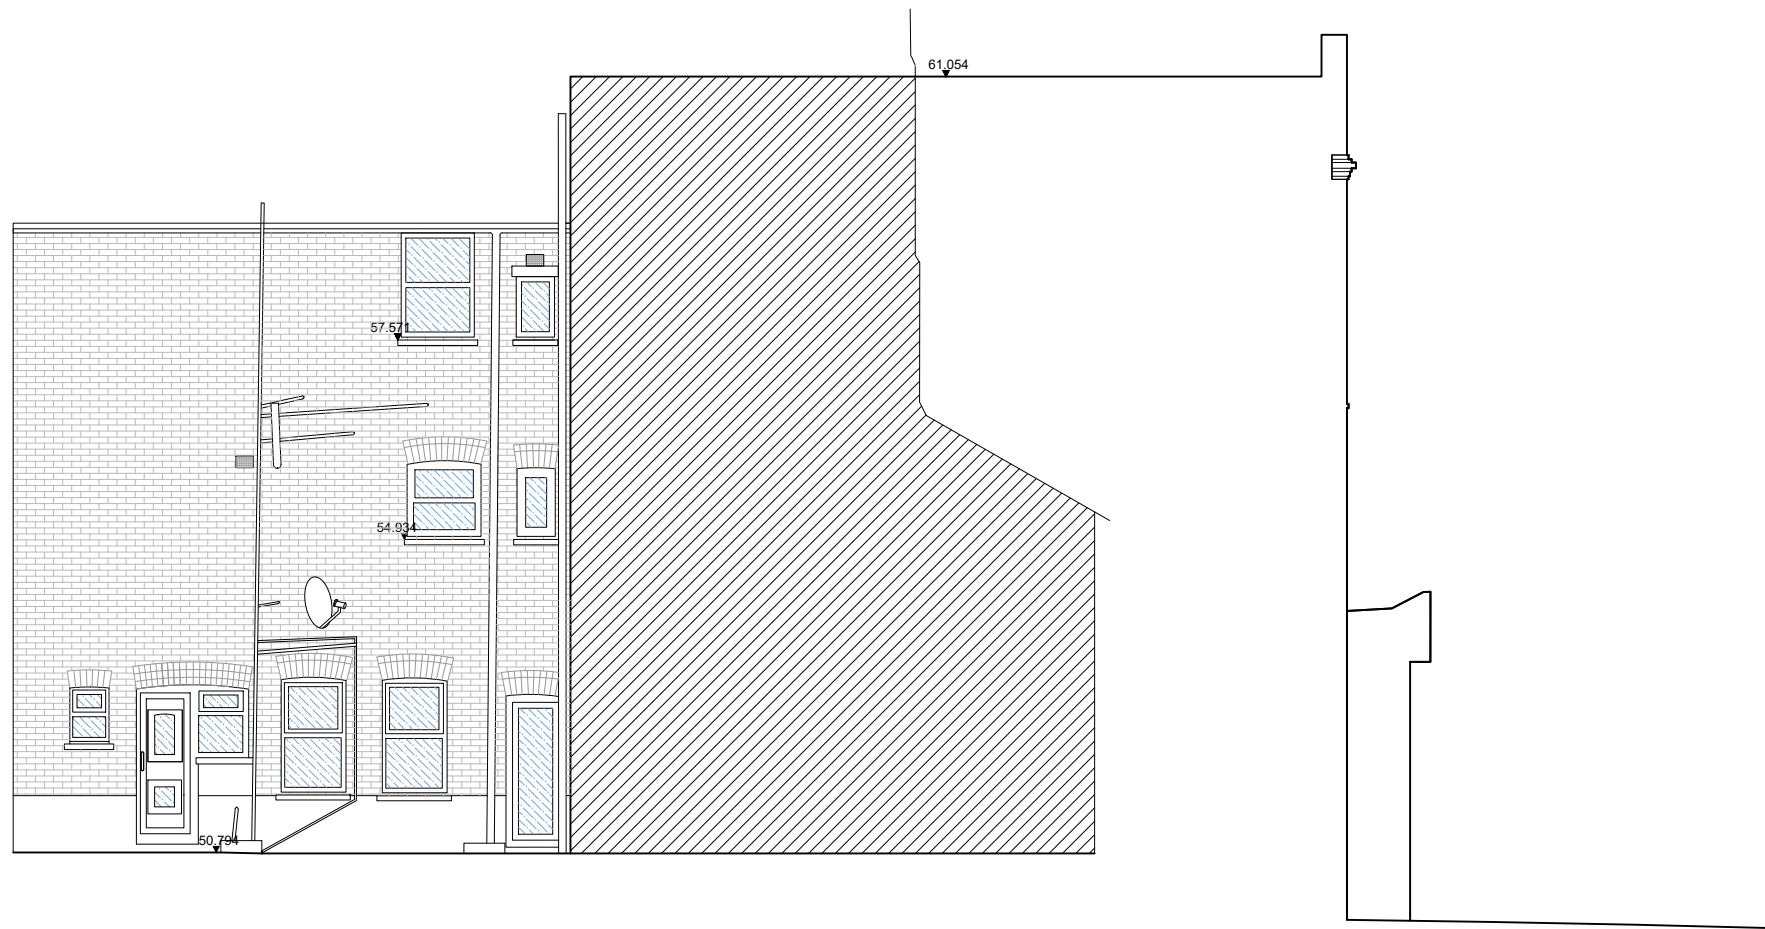

EAST ELEVATION



SOUTH ELEVATION



PRE-APPLICATION

Rev	QA Check	Description	Date
-	-	-	-
-	-	-	-
-	-	-	-
-	-	-	-
-	-	-	-
-	-	-	-
-	-	-	-
-	-	-	-
-	-	-	-
-	-	-	-

© Copyright Coupdeville Architects Ltd 2011

**COUPDEVILLE**  
Architects

Unit 1A  
Woodstock Studios  
36 Woodstock Grove  
London  
W12 8LE  
TEL 0208 811 2660  
E-MAIL info@coupdeville.net  
www.coupdeville.net

DRAWN	-	CLIENT:	PIRANI FAMILY
CHECKED	-		
SCALE@A3	1:100		

EXISTING DRAWING ELEVATIONS

ADDRESS:  
**39-43A West Hill**

JOB No	DRAWING NUMBER
1160	EX-05